
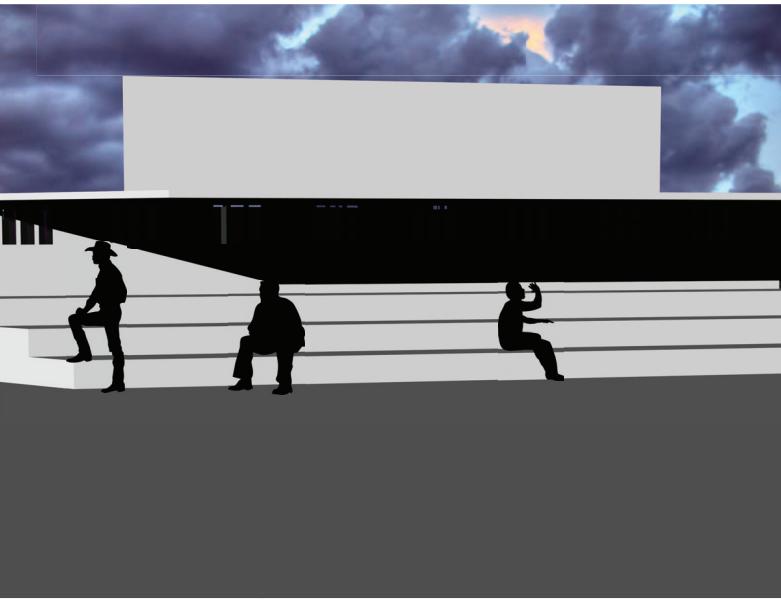
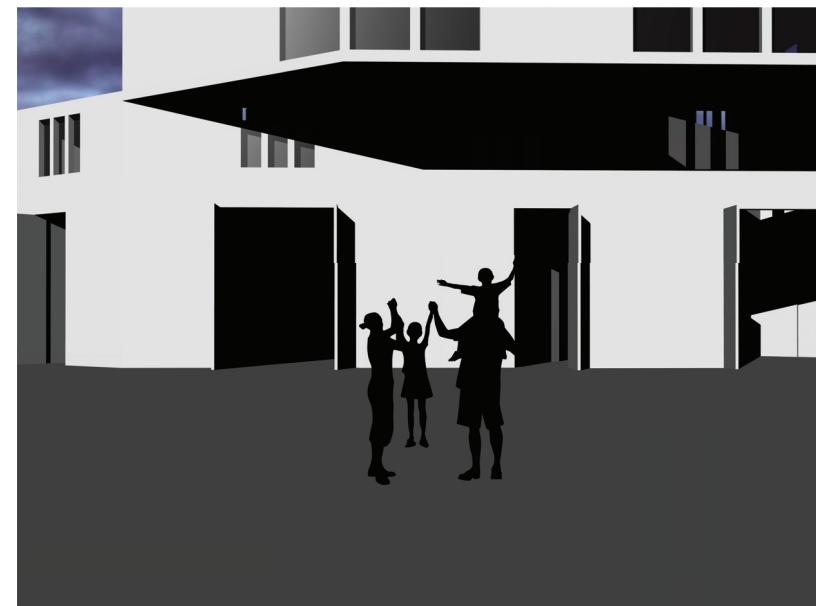



Lubbock Lights Artist Co-Op

[Design in Rhino]

The project was to design an artist coop for downtown Lubbock, TX.

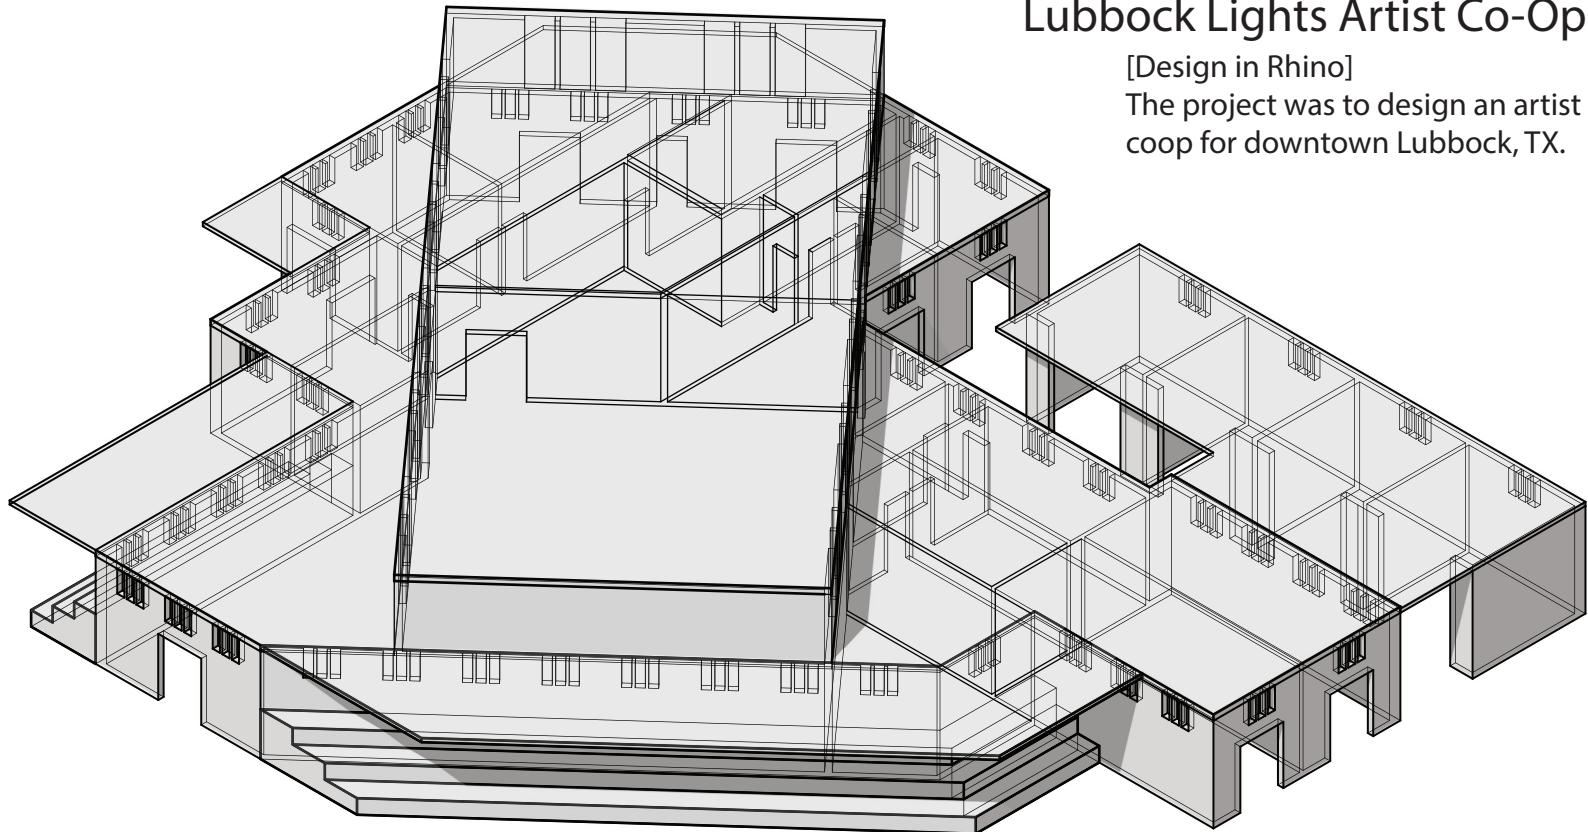


Lubbock Lights Artist Co-Op

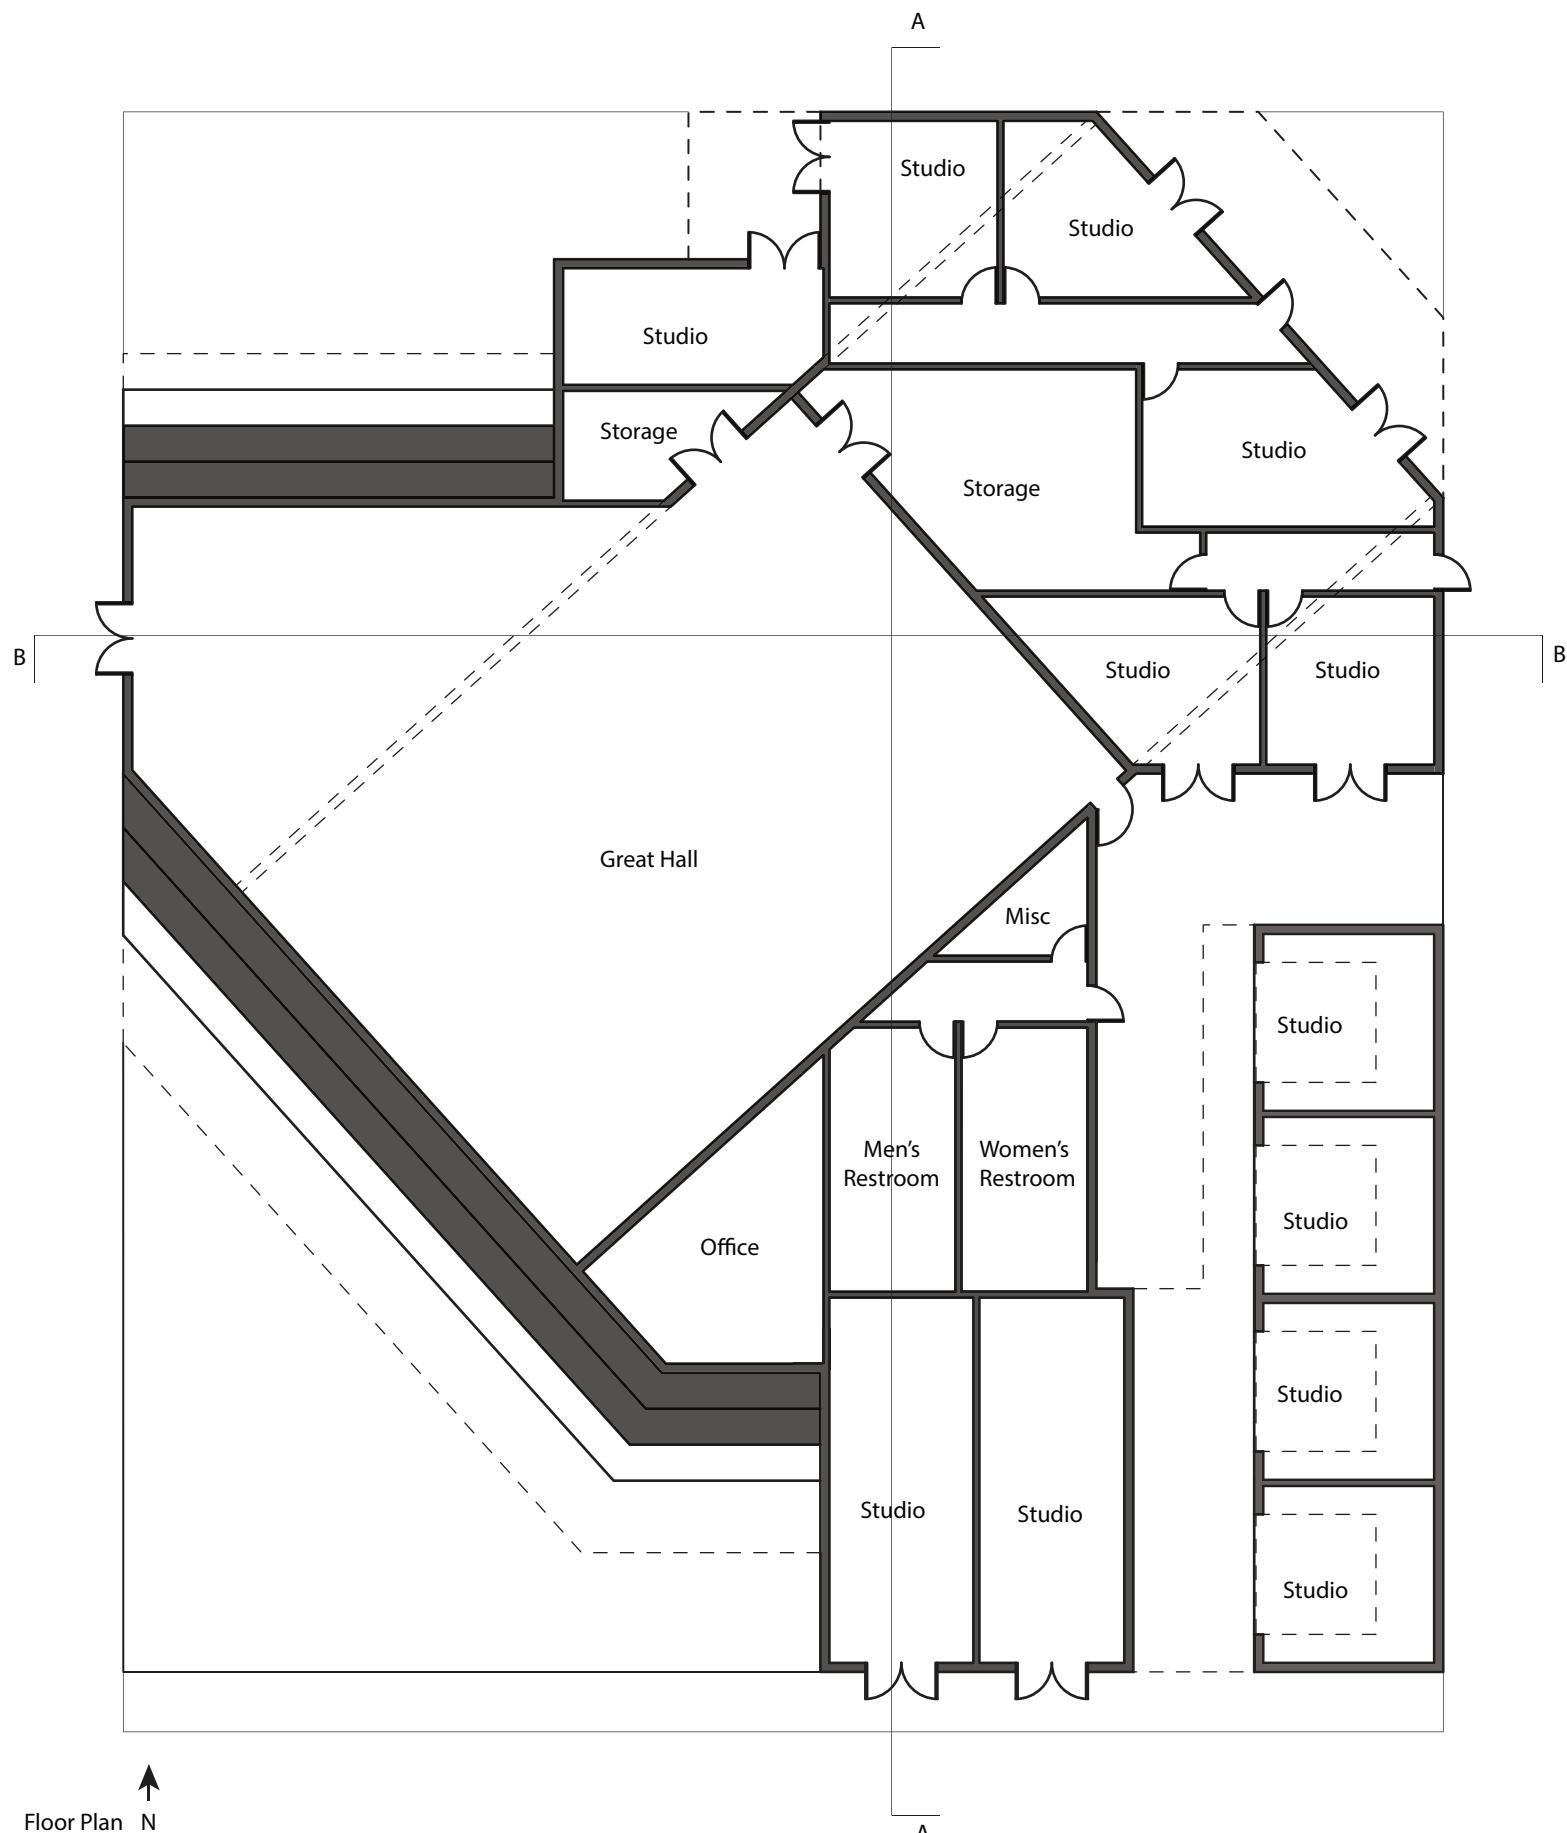


Floor Plan N

Scale 1/8"=1'

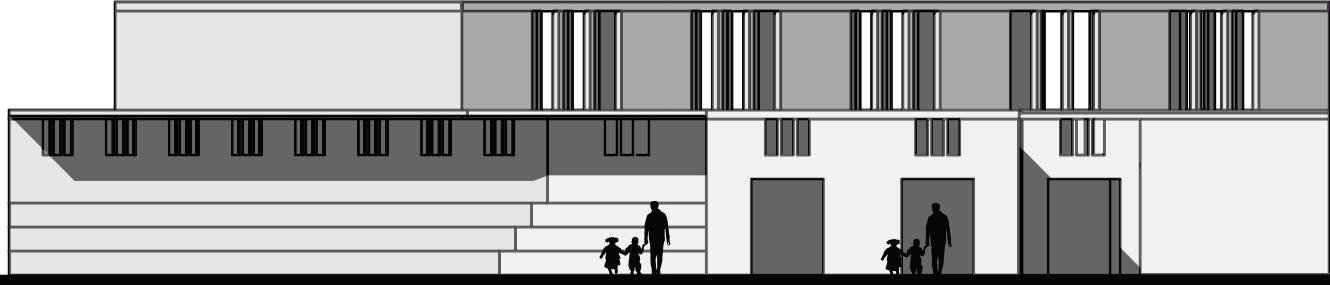


South Elevation

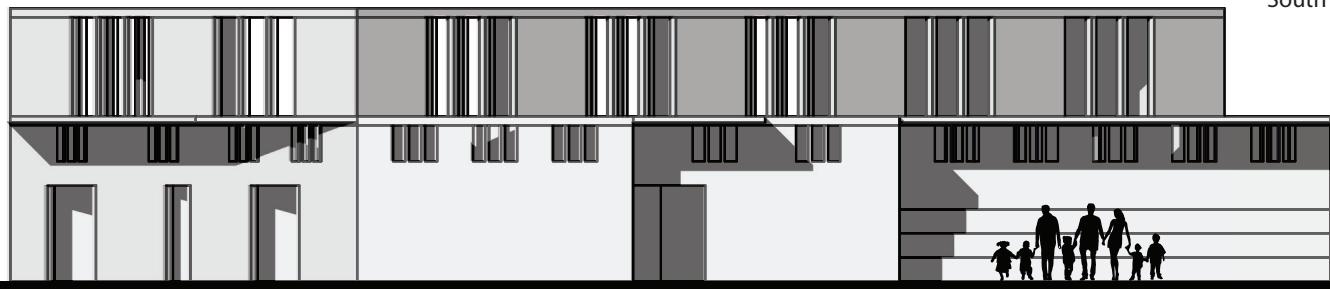


North Elevation




West Elevation

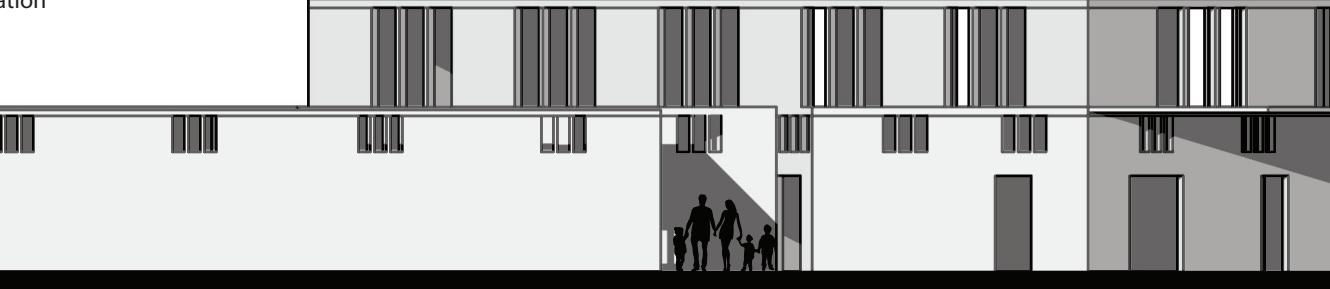









East Elevation

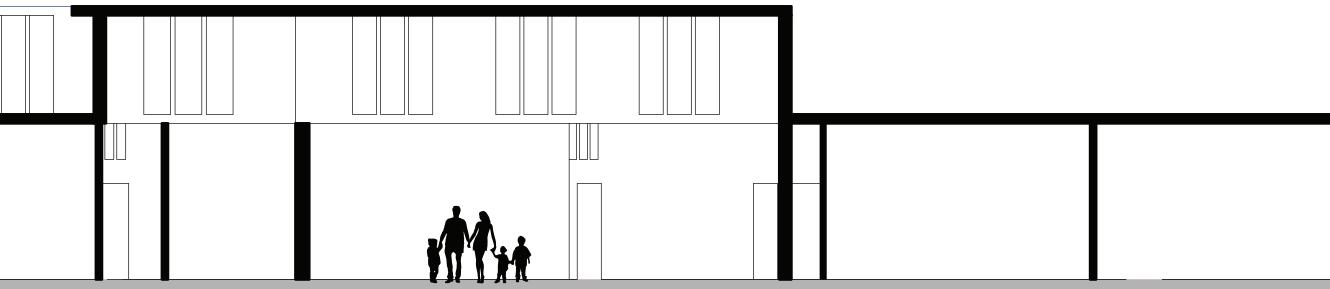

Section AA

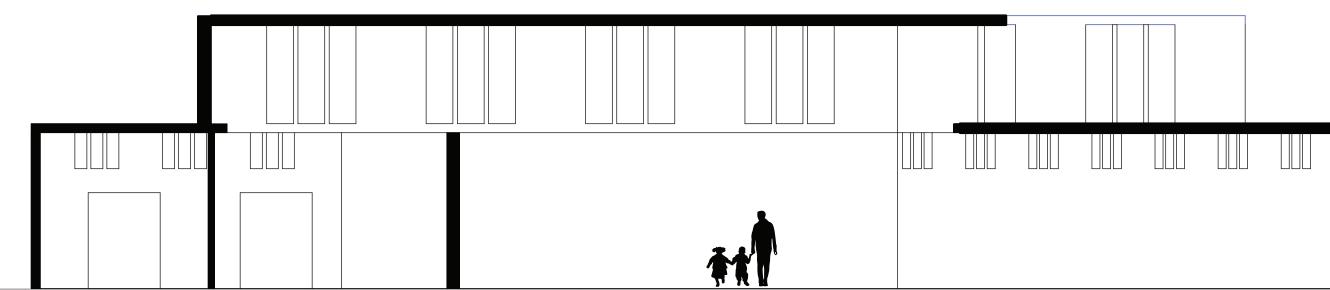

Section BB

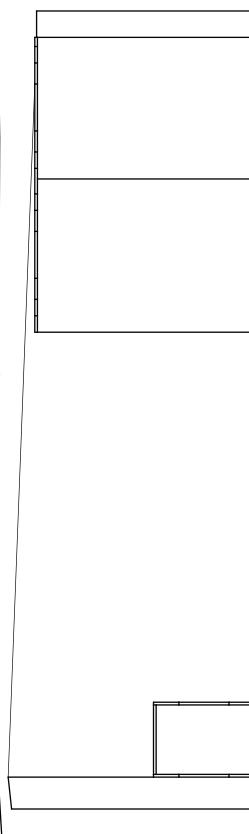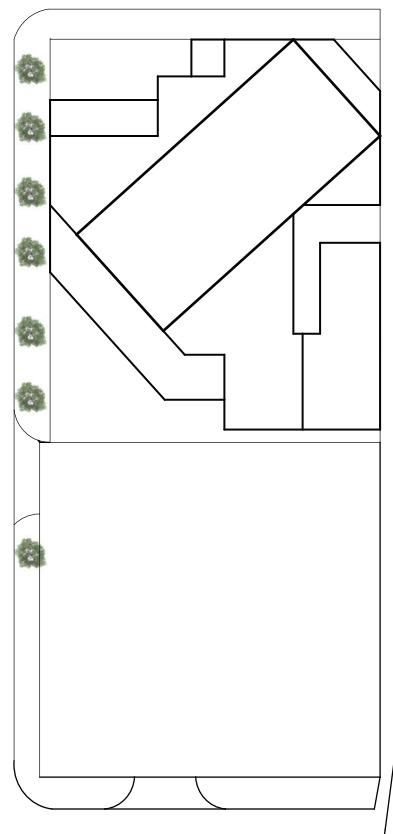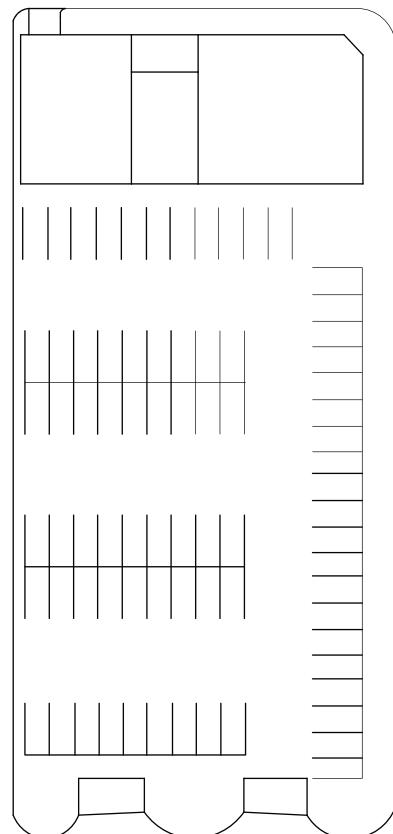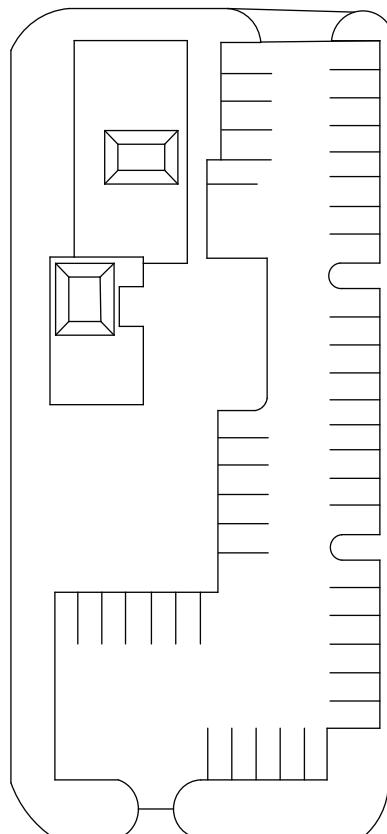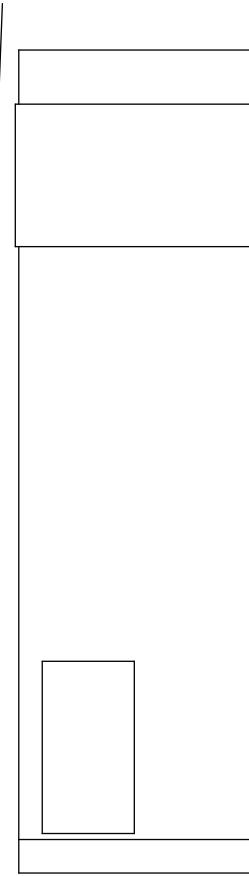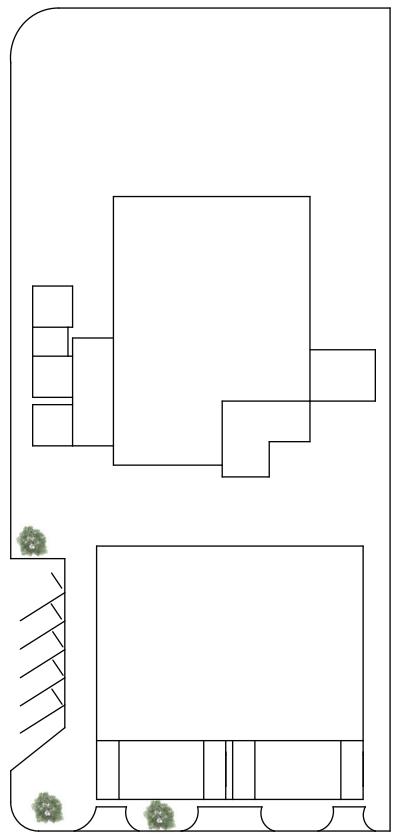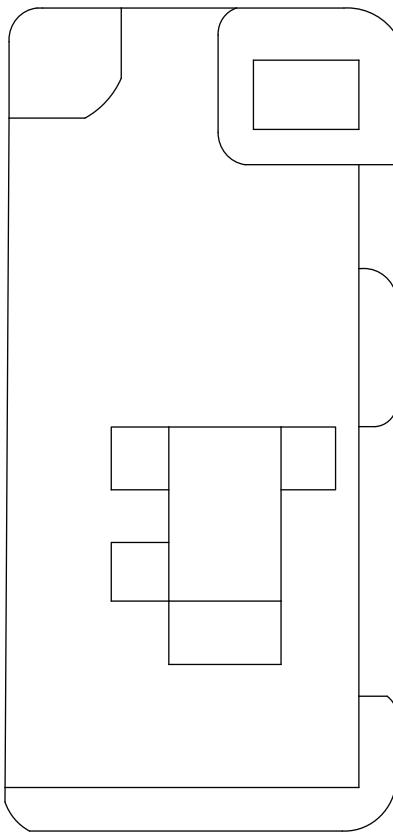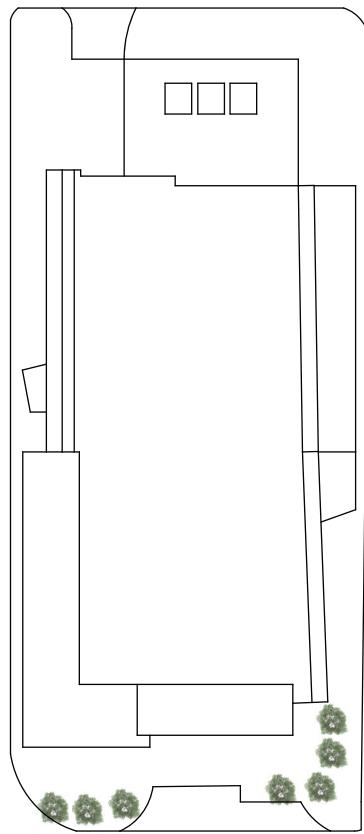

Scale 1/64" = 1' N