


ELECTRONIC RELEASE NOTICE
This document is the property of Philo Wilke Partnership, LLP. It contains confidential information and is intended for the use of the individual or entity to whom it is addressed. If you have received this document in error, please notify the project manager or owner immediately. This document is not to be distributed, copied, or used for any other purpose without the written consent of Philo Wilke Partnership, LLP. No portion of this document is to be used for any other purpose without the written consent of Philo Wilke Partnership, LLP.

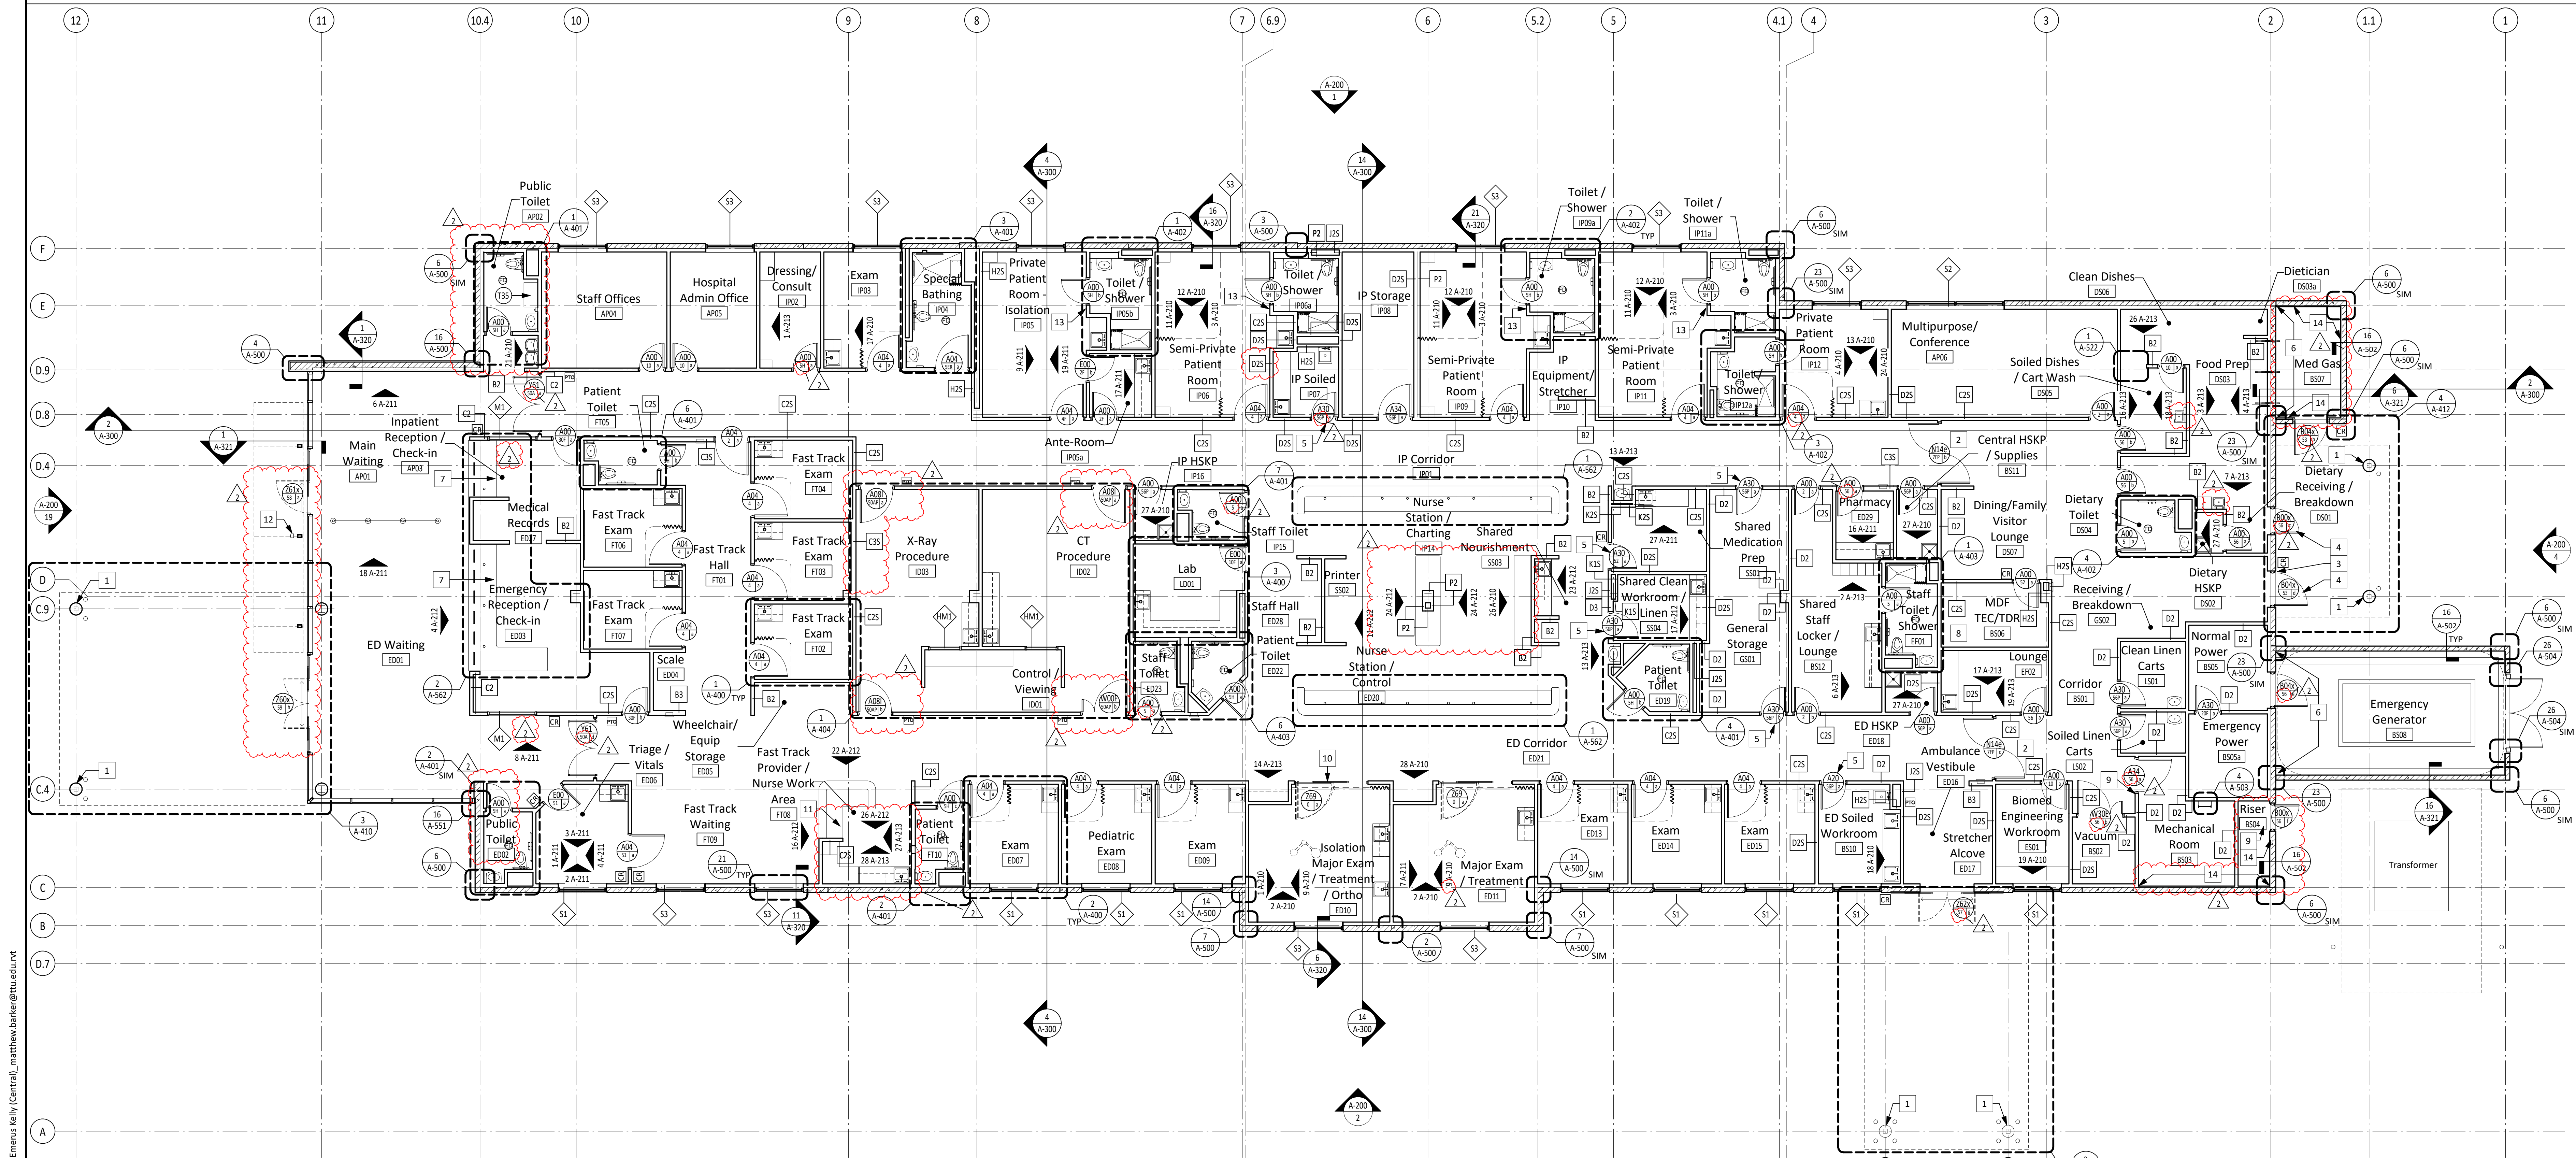

Keyed Notes - Floor Plan

- 1 ACM wrapped column, by canopy manufacturer
- 2 Hold Open
- 3 Door bell to be connected to Nurse Station
- 4 Door to have peephole
- 5 Provide overhead door stop
- 6 No formliner

- 7 Provide push button override at check-in, coordinate final location with Owner
- 8 Plywood, from 0'-6" to 8'-6" AFF on all walls in room
- 9 Approved signage identifying fire protection equipment and equipment location in accordance with IBC 914.2
- 10 Provide sliding door closer
- 11 Provide chest pain and panic button Coordinate final location with Owner

- 12 Pedestal with card reader to align with canopy column, see Section 13 A-504
- 13 Recessed night light fixture at 1'-6" A.F.F. to be specified by MEP
- 14 Omit interior stud wall and gypsum board (board insulation to remain exposed)

General Notes - Floor Plan

- 1. All new partitions are type "C25" unless noted otherwise.
- 2. All dimensions are to face of gypsum board or face of masonry unless noted otherwise.
- 3. See 1 A-520 for Partition Type Schedule.
- 4. See 1 A-540 for Door Schedule.

First Floor - Floor Plan

1/8" = 1'-0" 1


Issues / Revisions

No.	Date	Permit	Description
1	10/24/2018		
2	11/14/2018		Addendum No. 1

Baptist Emergency Hospital, Kelly

First Floor Plan

ELECTRONIC RELEASE NOTICE
This drawing is the property of PhiloWilke Partnership, LLP. It is to be used only for the project and site for which it was prepared. It is not to be reproduced, copied, or distributed in any form without the written consent of PhiloWilke Partnership, LLP. Any unauthorized use of this drawing is prohibited. The user assumes all liability for any errors or omissions in this drawing. No warranty is made by PhiloWilke Partnership, LLP for the accuracy or completeness of the information provided. The user assumes all liability for any errors or omissions in this drawing. No warranty is made by PhiloWilke Partnership, LLP for the accuracy or completeness of the information provided.

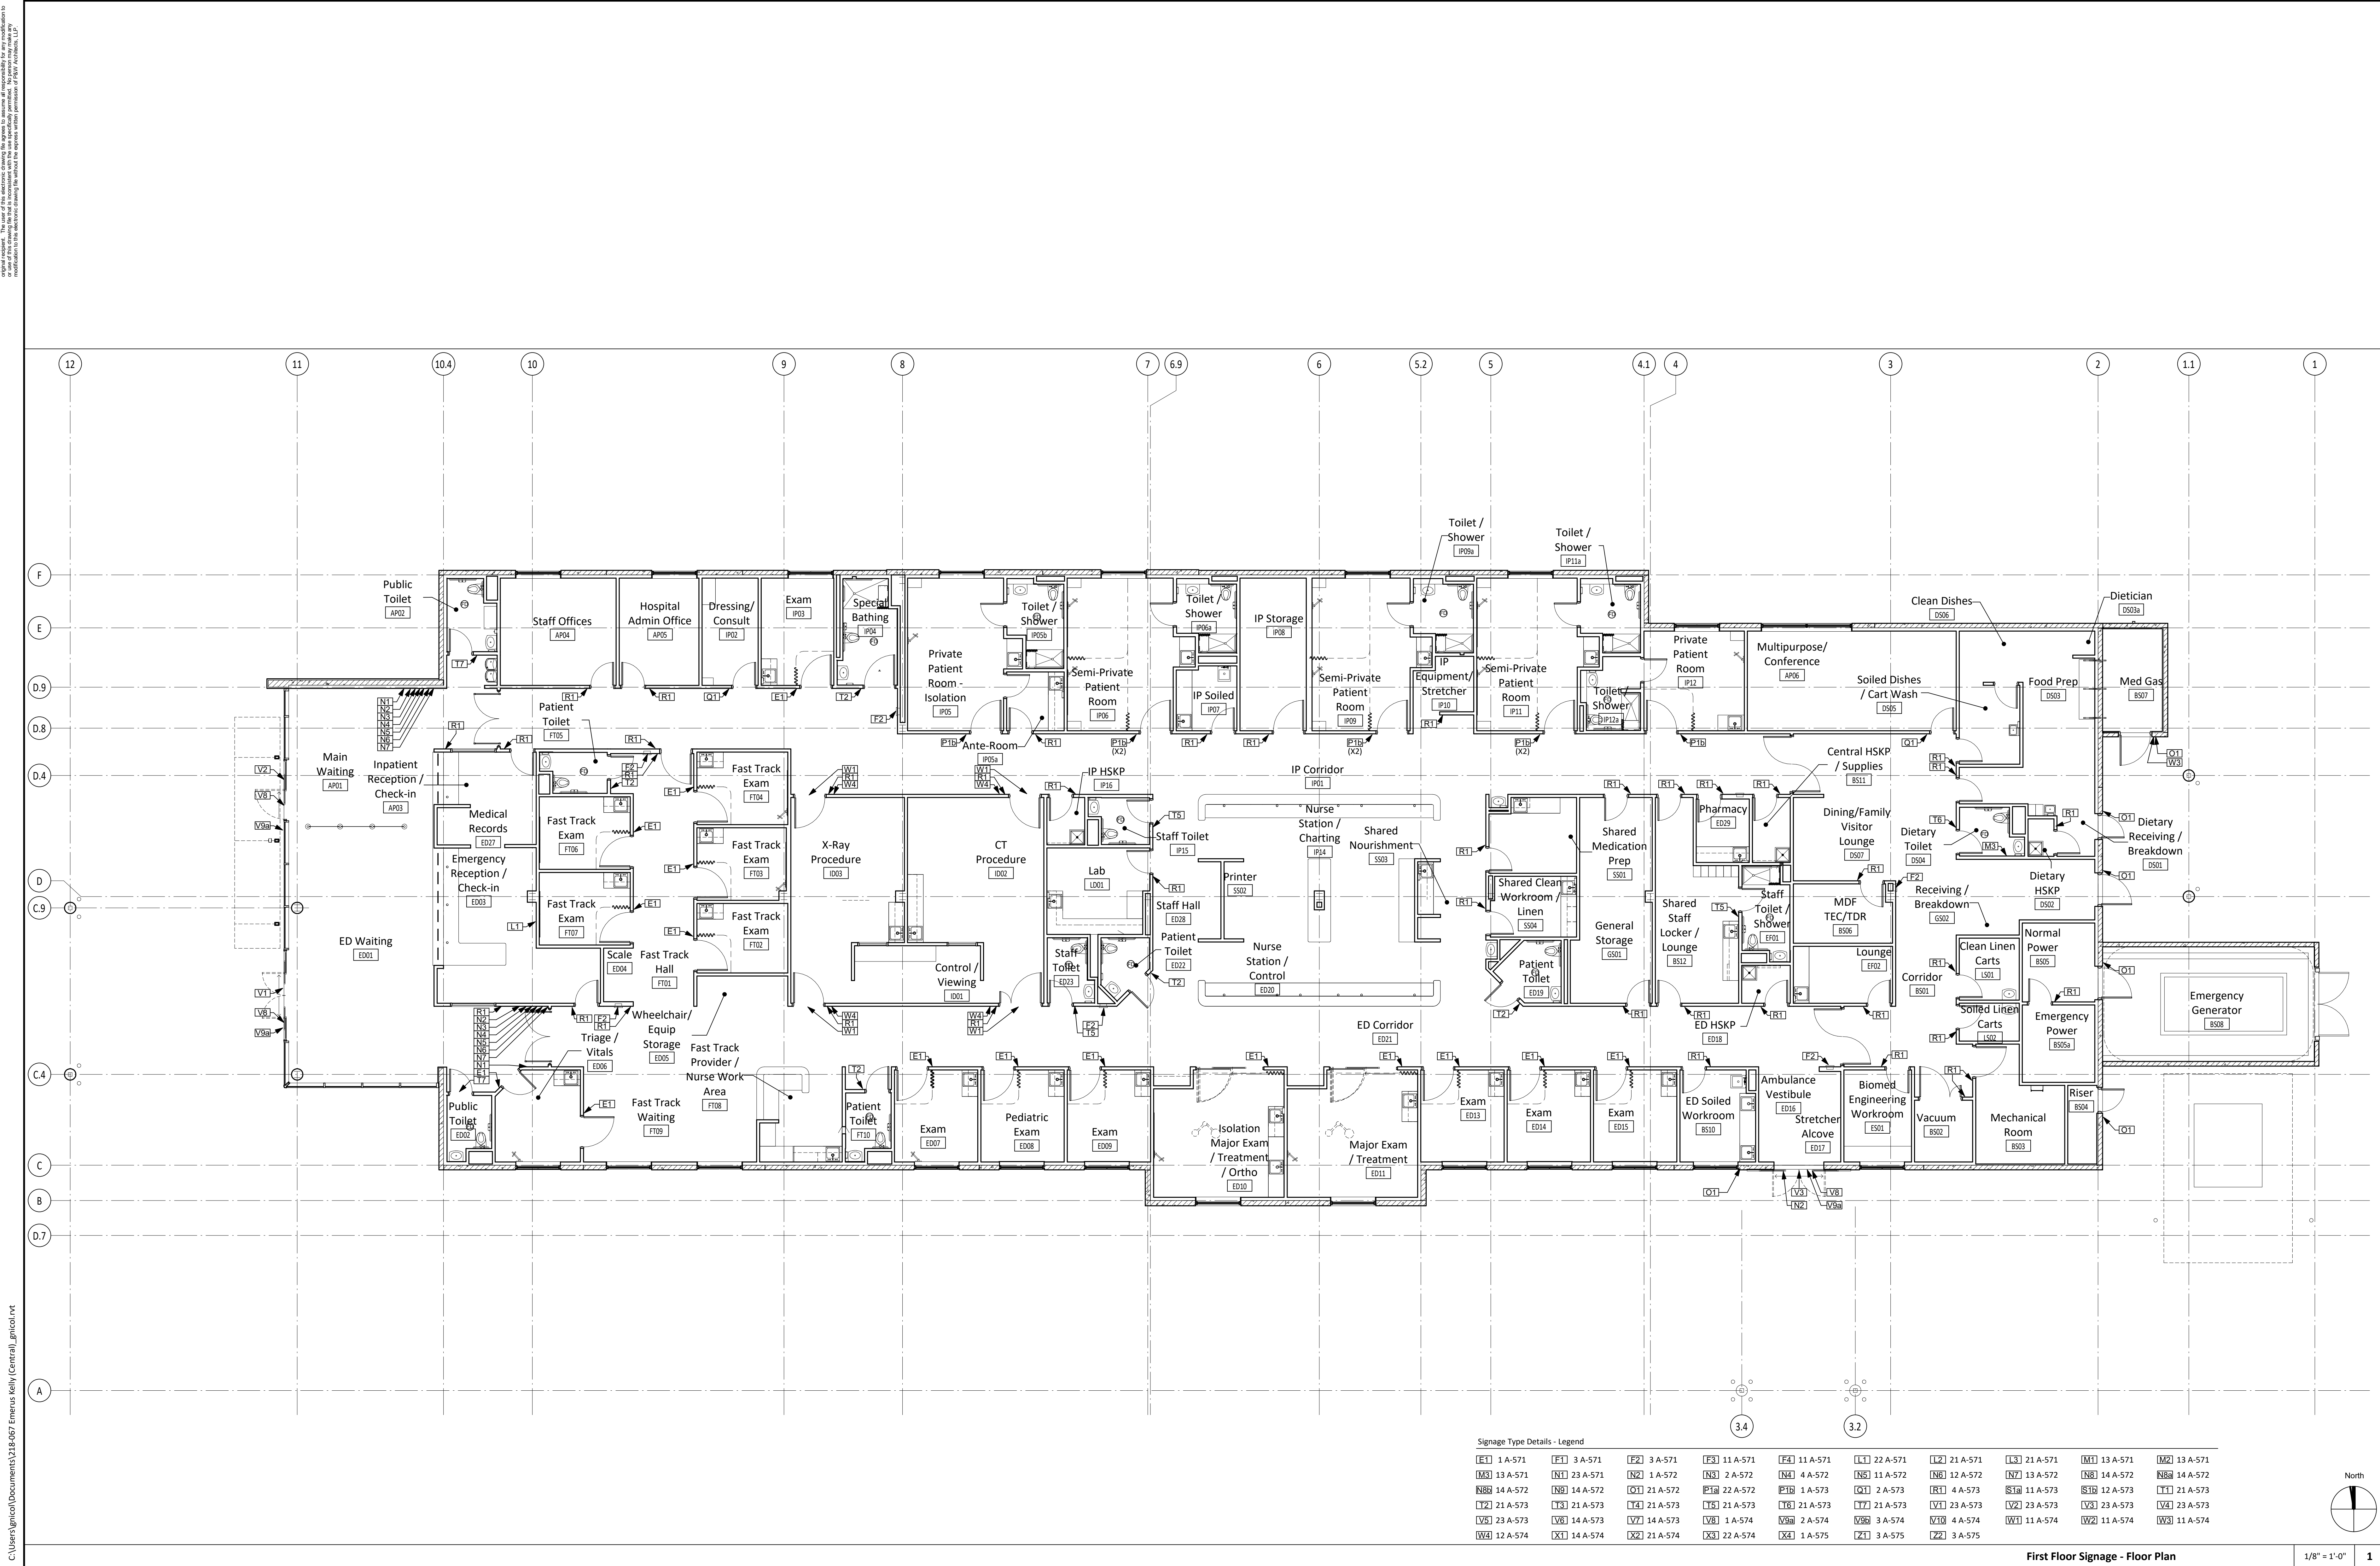

C:\Users\lgical\Documents\218-067 Baptist Emergency Hospital, Kelly\Central\lgical.rvt

PhiloWilke Partnership
11275 S. Sam Houston Parkway W.
Suite 200
Houston, Texas 77031
(832) 554-1130
www.pwarch.com

REGISTERED ARCHITECT
PHILO WILKE
23 80
STATE OF TEXAS
11/14/18

Consultants
Structural Engineer
Dally + Associates, Inc.
9800 Richmond Avenue #460
Houston, TX 77042
MEP and Technology Engineer
Telios
101 Parklane Boulevard #101
Sugar Land, TX 77478

Civil Engineer
Pape-Dawson Engineers, Inc.
2000 NW Loop #410
San Antonio, TX 78213
Landscape Architect
Weaver Design Studio, LLC.
13750 San Pedro #643
San Antonio, TX 78232

Issues / Revisions		Description	
No.	Date	Description	
1	11/14/2018	Addendum No. 1	


Project
Baptist Emergency Hospital, Kelly

Drawing Name
Signage Plan

First Floor Signage - Floor Plan

1/8" = 1'-0" 1

Copyright (C) 2018 by PhiloWilke Partnership. All rights reserved.
This document and the information herein is the property of PhiloWilke Partnership. No part hereof shall be copied, duplicated, distributed, disclosed or used in any form without the express written consent of PhiloWilke Partnership. Any person, firm, or corporation receiving this document, however obtained, shall be bound by the terms and conditions of the license agreement and that this document will be held in confidence and subject to the terms of the license agreement.
Print Date / Time: 11/14/2018 6:07:51 PM
PWP Commission Number 218-067
Sheet Number A-113

 

- 1 Ortho hook, see 8 A-523
- 2 Exam light

General Notes - Reflected Ceiling Plan

1. All new ceilings to be at 9'-0" A.F.F. unless noted otherwise. See Finish Schedule for types.
2. See Interior Elevations for furr down heights and dimensions.
3. Center all down-lights, sprinkler heads, and wall washers in center of ceiling tile, unless noted otherwise.
4. Provide ceiling access panels in gypsum board ceiling where required to access above ceiling valves, dampers, junction boxes, etc.

Legend - Reflected Ceiling Plan

 New partition to structure. See 1 A-520 for partition schedule.

First Floor Reflected Ceiling Plan

	$1/8'' = 1'-0''$
--	------------------

MEP and Technology Engineer
Telios
101 Parklane Boulevard #101
Sugar Land, TX 77478

Landscape Architect
Weaver Design Studio, LLC.
13750 San Pedro #643
San Antonio, TX 78232

Project

Baptist Emergency Hospital, Kelly

Drawing Name:

Reflected Ceiling Plan

Print Date / Time: 11/14/2018 6:08:24 PM

P&W Commission Number
218-067

Sheet Number

A-160

ELECTRONIC RELEASE NOTICE
This document is the property of PhiloWilke Partnership, LLC. It is loaned to you for your use only. It is not to be reproduced, distributed, or used in any manner without the express written consent of PhiloWilke Partnership, LLC. If you are not the intended recipient, you are notified that disclosing, copying, distributing, or taking any action in reliance on the contents of this information is strictly prohibited. No portion of this document is to be used for any other purpose without the express written consent of PhiloWilke Partnership, LLC.



C:\Users\lgical\Documents\218-067 Baptist Emergency Hospital\218-067 Baptist Emergency Hospital - Northwest Isometric View.dwg

PhiloWilke
Partnership
11275 S. Sam Houston Parkway W.
Suite 200
Houston, Texas 77031
(832) 554-1130
www.pwarch.com



Consultants
Structural Engineer
Dally + Associates, Inc.
9800 Richmond Avenue #460
Houston, TX 77042

MEP and Technology Engineer
Telios
101 Parklane Boulevard #101
Sugar Land, TX 77478

Civil Engineer
Pape-Dawson Engineers, Inc.
2000 NW Loop #410
San Antonio, TX 78213

Landscape Architect
Weaver Design Studio, LLC.
13750 San Pedro #643
San Antonio, TX 78232

Issues / Revisions				
No.	Date	Description		
1	10/24/2018	Permit		

Project
Baptist Emergency Hospital, Kelly

Drawing Name
Isometric Views - Northwest

Copyright (C) 2018 by PhiloWilke Partnership. All rights reserved.
This document and the information herein is the property of PhiloWilke Partnership. No part thereof shall be copied, duplicated, distributed, disclosed or used in any manner without the express written consent of PhiloWilke Partnership. Any person, firm, or corporation receiving this document, however obtained, shall be deemed to have agreed to the foregoing restrictions and that this document will be held in trust and confidence subject only to the private use expressly authorized by PhiloWilke Partnership.
Print Date / Time: 10/24/2018 7:52:32 PM
P&W Commission Number
218-067
Sheet Number
A-220

ELECTRONIC RELEASE NOTICE
This drawing is the property of PhiloWilke Partnership, L.P. and is not to be reproduced, copied, or used in any manner without the express written consent of PhiloWilke Partnership, L.P. The design is preliminary and is not to be used for construction without the express written consent of PhiloWilke Partnership, L.P. The design is not to be used for construction without the express written consent of PhiloWilke Partnership, L.P.



PhiloWilke
Partnership
11275 S. Sam Houston Parkway W.
Suite 200
Houston, Texas 77031
(832) 554-1130
www.pwarch.com



Consultants
Structural Engineer
Dally + Associates, Inc.
9800 Richmond Avenue #460
Houston, TX 77042

MEP and Technology Engineer
Telios
101 Parklane Boulevard #101
Sugar Land, TX 77478

Civil Engineer
Pape-Dawson Engineers, Inc.
2000 NW Loop #410
San Antonio, TX 78213

Landscape Architect
Weaver Design Studio, LLC.
13750 San Pedro #643
San Antonio, TX 78232

Issues / Revisions				
No.	Date	Description		
1	10/24/2018	Permit		

Baptist Emergency Hospital, Kelly

Isometric Views - Southwest

Copyright (C) 2018 by PhiloWilke Partnership. All rights reserved.
This document and the information herein is the property of PhiloWilke Partnership. No part hereof shall be copied, duplicated, distributed, disclosed or used in any extent whatsoever except as expressly authorized by PhiloWilke Partnership. Any Person, firm, or corporation receiving this document, however obtained, shall by virtue hereof, be deemed to have agreed to the foregoing restrictions and that this document will be held in trust and confidence subject only to the private use expressly authorized by PhiloWilke Partnership.
Print Date / Time: 10/24/2018 7:52:56 PM
P&W Commission Number 218-067
Sheet Number A-221



C:\Users\lgical\Documents\218-067 Baptist Emergency Hospital, Kelly\Central\lgical.rvt

Issues / Revisions				
No.	Date	Description		
1	10/24/2018	Permit		

ELECTRONIC RELEASE NOTICE
This drawing is the property of PhiloWilke Partnership, L.P. and contains the confidential information of PhiloWilke Partnership, L.P. and its affiliates. It is to be used only for the project and for the purpose for which it is issued. It is not to be reproduced, copied, or distributed in any form without the written consent of PhiloWilke Partnership, L.P. or its affiliates. The design of this drawing is the property of PhiloWilke Partnership, L.P. and its affiliates. No portion of this drawing is to be used for any other project without the written consent of PhiloWilke Partnership, L.P. or its affiliates.



C:\Users\lgical\Documents\218-067 Baptist Emergency Hospital, Kelly\Central\lgical.rvt

No.	Date	Description			
1	10/24/2018	Permit			



Landscape Architect
Weaver Design Studio, LLC.
13750 San Pedro #643
San Antonio, TX 78232

Project

Baptist Emergency Hospital, Kelly




Copyright (C) 2018 by PhiloWiki Partnership. All rights reserved.



This document and the information herein is the property of PhiloWiki Partnership. No part hereof shall be copied, duplicated, distributed, disclosed or used to any extent whatsoever except as expressly authorized by PhiloWiki Partnership. Any person, firm, or corporation receiving this document, however obtained, shall by virtue hereof be deemed to have agreed to the foregoing restrictions, and that this document will be held in trust and confidence subject only to the private use expressly authorized by PhiloWiki Partnership.

Print Date / Time: 10/24/2018 7:55:01 PM

Sheet Number

A-413

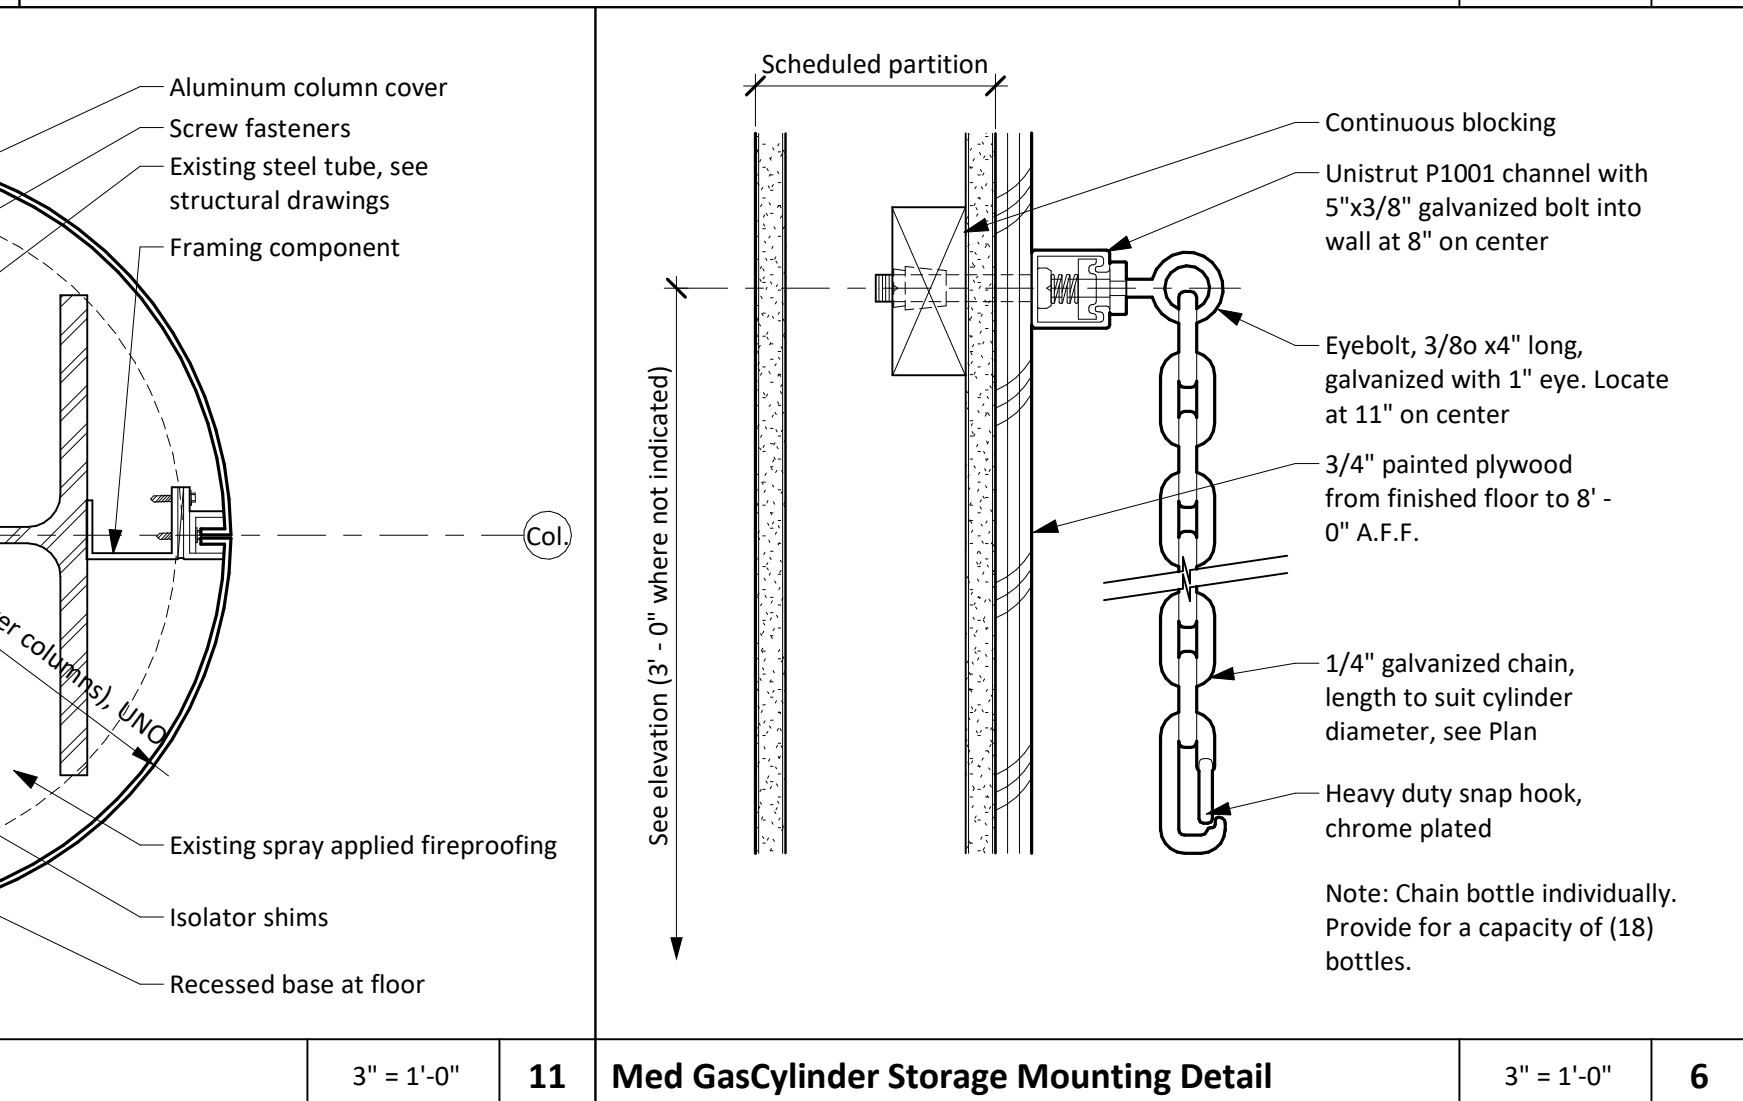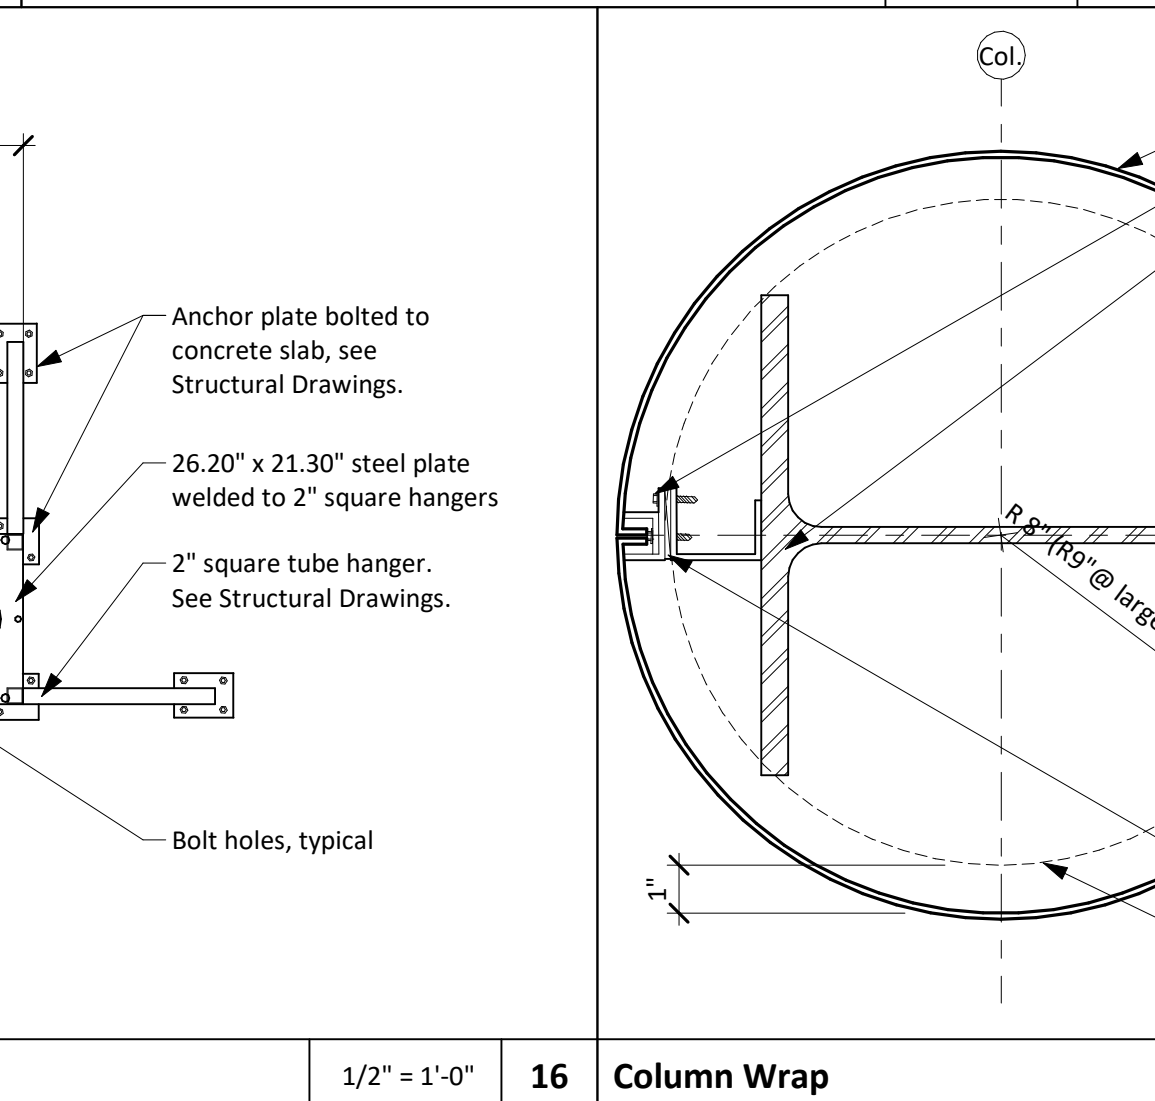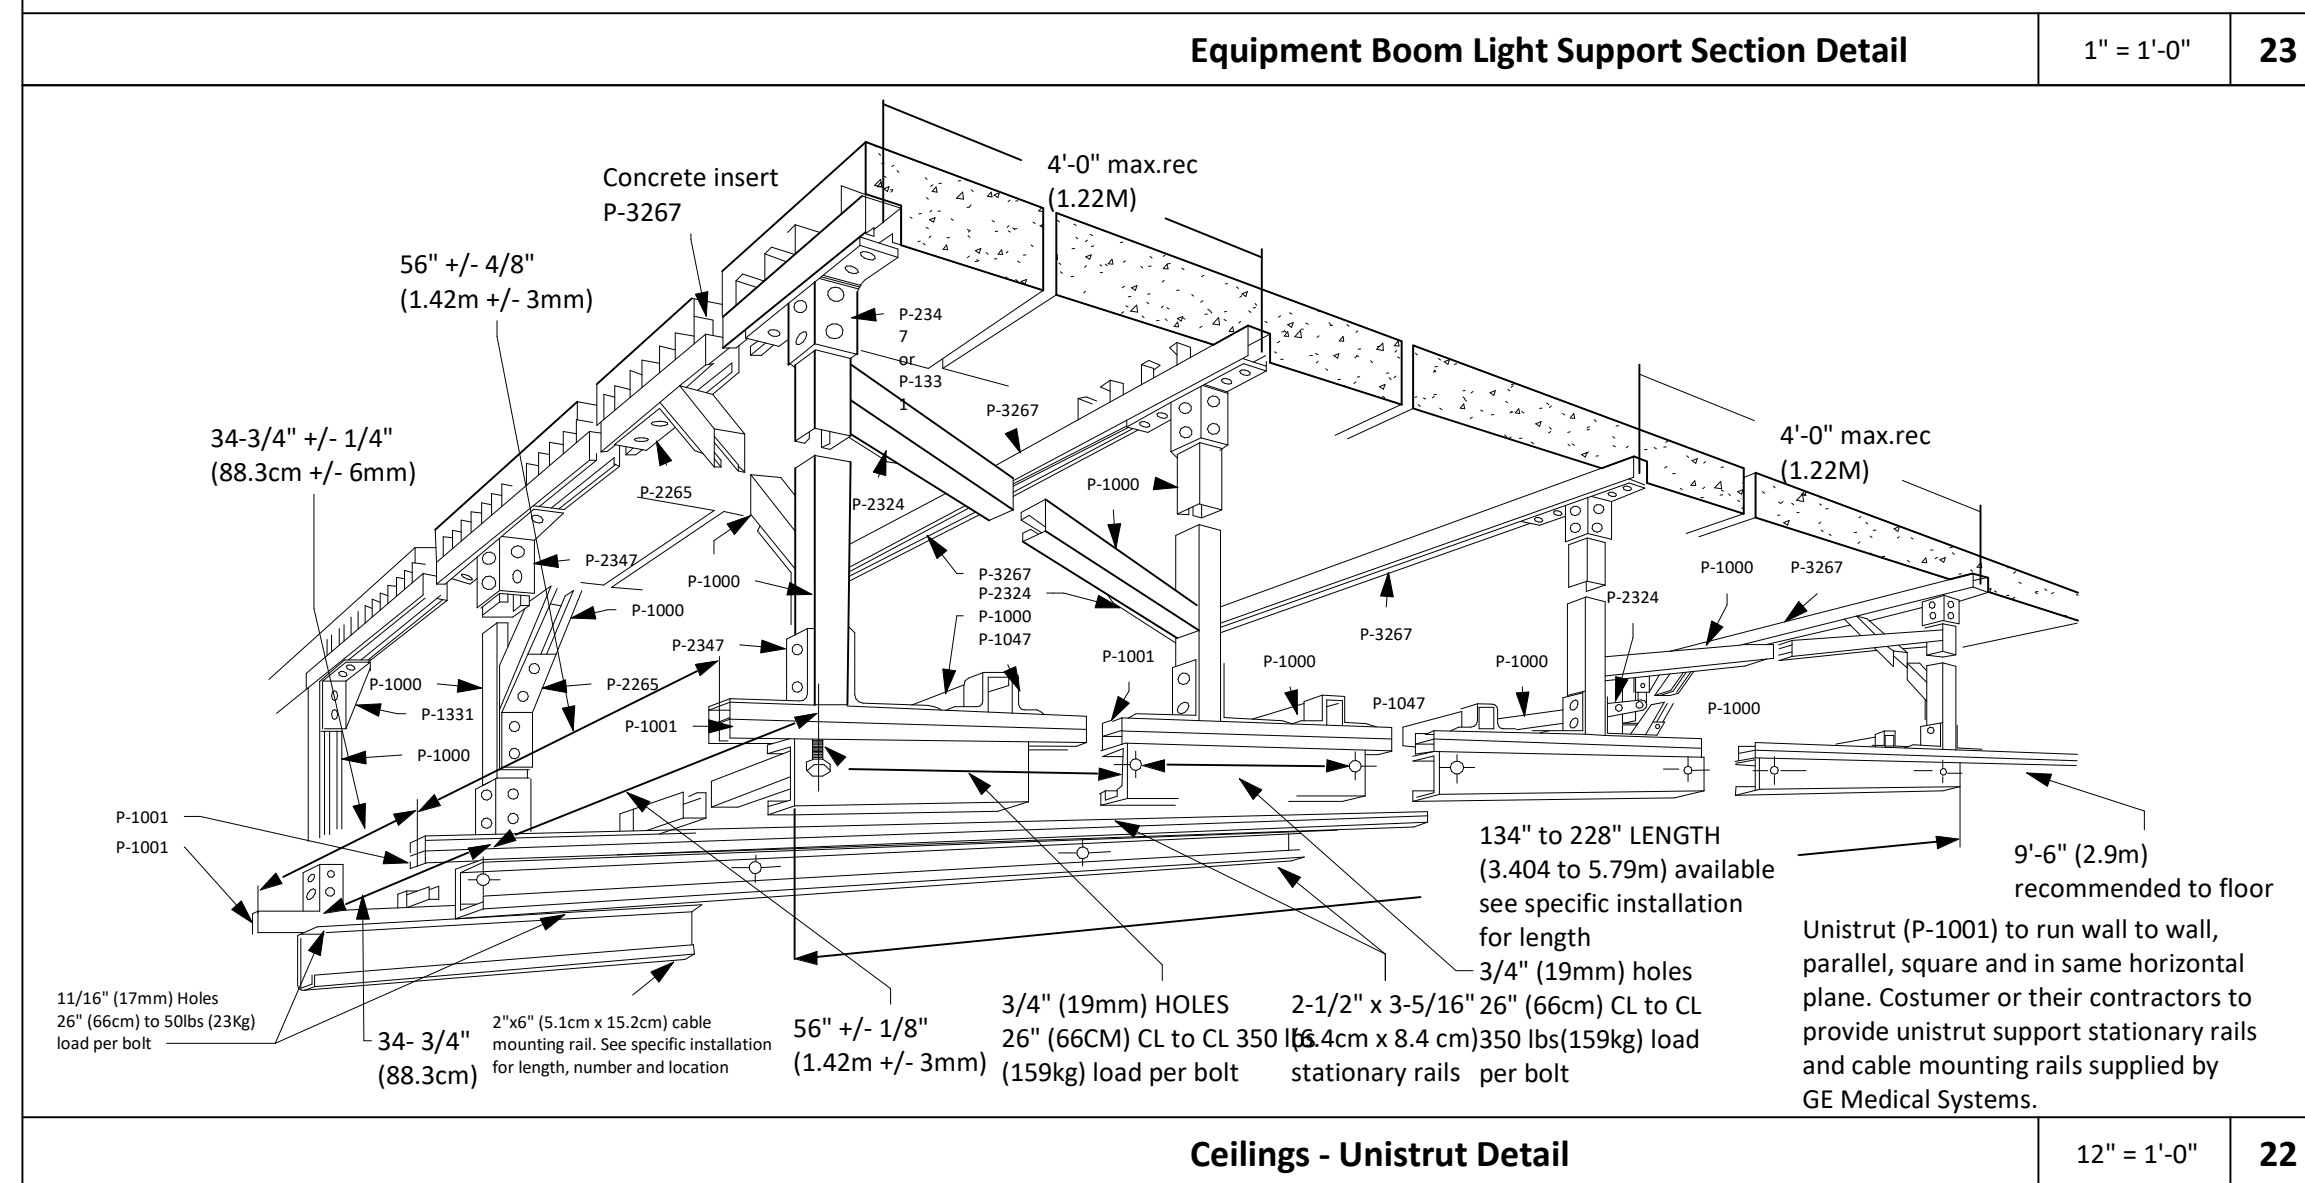

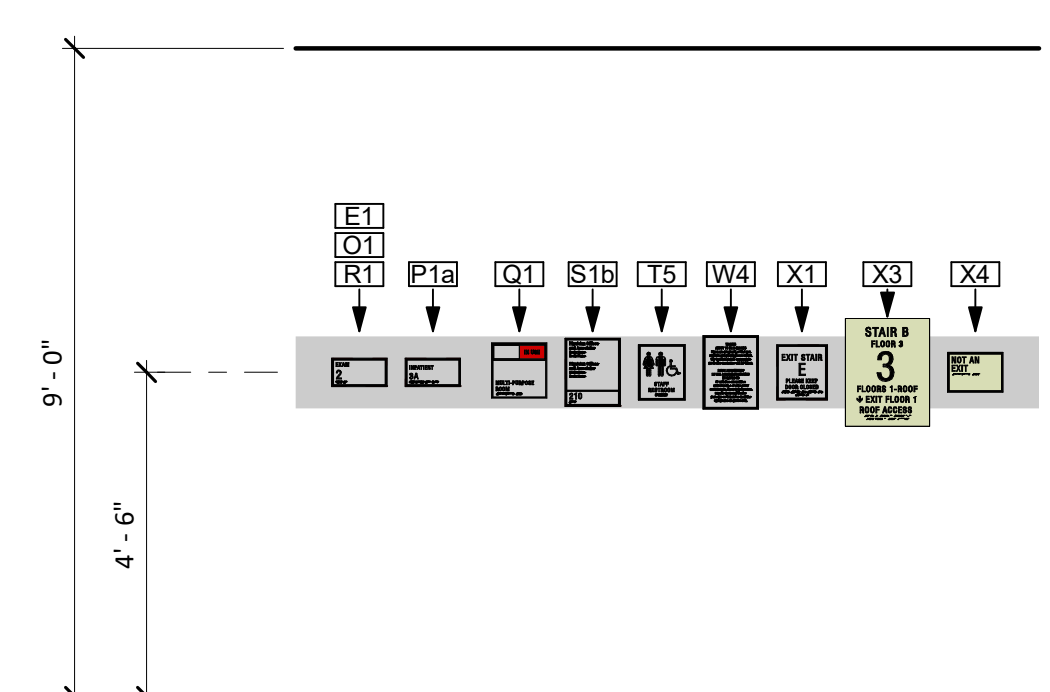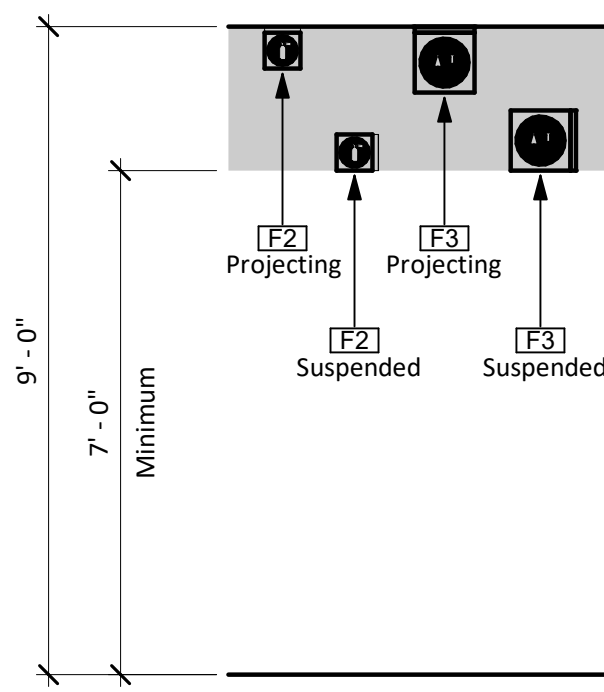

Project Mounting Height	3/8" = 1'-0"	24
Project Mounting Height	3/8" = 1'-0"	19

PROJECT FONTS

ABCDEFGabcdeffg

1234567890

Helvetica Neue LT Std 57 Condensed

ABCDEFGabcdeffg

1234567890

Calibri Regular

ABCDEFGabcdeffg

1234567890

Helvetica Neue LT Std 67 Medium Condensed

ABCDEFGabcdeffg

1234567890

Helvetica Neue LT Std 65 Medium

PROJECT TYPOGRAPHY

ADMISSIONS OFFICE

Spacing For Tactile Characters - *Adobe Illustrator letterspacing: 90*

Admissions Office

Spacing For Visual Characters - *Adobe Illustrator letterspacing: 25*

Admissions Office

Spacing For Visual Characters - *Adobe Illustrator letterspacing: 0*

Admissions Office

Spacing For Visual Characters - *Adobe Illustrator letterspacing: 25*

Admissions Office

Spacing For Visual Characters - *Adobe Illustrator letterspacing: 0*

2010 ADA STANDARDS FOR ACCESSIBLE DESIGN

TACTILE CHARACTERS:

703.2.7 Character Spacing
Character spacing shall be measured between the two closest points of adjacent raised characters within a message, excluding word spaces. Where characters have rectangular cross sections, spacing between individual raised characters shall be 1/8 inch (3.2 mm) minimum and 4 times the raised character stroke width maximum. Where characters have other cross sections, spacing between individual raised characters shall be 1/16 inch (1.6 mm) minimum and 4 times the raised character stroke width maximum at the base of the cross sections, and 1/8 inch (3.2 mm) minimum and 4 times the raised character stroke width maximum at the top of the cross sections. Characters shall be separated from raised borders and decorative elements 3/8 inch (9.5 mm) minimum.

VISUAL CHARACTERS:

703.5.8 Character Spacing
Character spacing shall be measured between the two closest points of adjacent characters, excluding word spaces. Spacing between individual characters shall be 10 percent minimum and 35 percent maximum of character height. Based on the height of the uppercase letter "H".

The samples at left show correct letterspacing. Typical layouts for each individual sign type are shown in sections following.

All fonts can be purchased from www.Adobe.com. It is the responsibility of the Fabricator to purchase these fonts for use.

The Adobe Illustrator letterspacing number is shown for reference. The Fabricator is responsible for visually matching this spacing, as each software program uses a different numerical system. Spacing must stay consistent. Compressing the type to fit additional text on a line is not allowed.

Character

Helvetica Neue LT Std

57 Condensed

Optical

Letterspacing: 90

USE OPTICAL SPACING

LETTERSPPACING AS NOTED ABOVE

Project Mounting Height	3/8" = 1'-0"	9
Project Mounting Height	3/8" = 1'-0"	8
Project Mounting Height	3/8" = 1'-0"	7

Symbols

Facility Logo

TBD

NOTE:
Vector based artwork for Facility Logo to be provided by others.
Signage Fabricator to prepare full size artwork based on symbols provided.

INTERIOR PAINT COLORS

IP-1	TBD	Project Specific Color provided by Owner	Satin Finish
IP-2	TBD	Project Specific Color provided by Owner	Satin Finish
IP-3	TBD	Project Specific Color provided by Owner	Satin Finish
IP-4	Black	Matthews MP31846 Onyx	Satin Finish
IP-5	White	Matthews MP32071 White Wonder	Satin Finish
IP-6	Silver	Matthews MP18074 Sparkle Silver Metallic	Satin Finish
IP-7	Red	Matthews MP15024 Red Dragon	Satin Finish
IP-8	Green	Pantone 348C	Satin Finish
IP-9	Orange	Pantone Orange 021C	Satin Finish
IP-10	Yellow	Pantone 109C	Satin Finish
IP-11	Purple	Pantone 512C	Satin Finish
IP-12	Pink	Pantone 212C	Satin Finish


INTERIOR VINYL COLORS

IP-1	TBD	Project Specific Color provided by Owner	Opaque
IP-2	TBD	Project Specific Color provided by Owner	Opaque
IP-3	TBD	Project Specific Color provided by Owner	Opaque
IP-4	Black	3M Scotchal 7725-12 Black	Opaque
IP-5	White	3M Scotchal 7725-10 White	Opaque
IP-6	Silver	3M Scotchal 7725-120 Satin Aluminum	Opaque
IP-7	Red	3M Scotchal 7725-13 Tomato Red	Opaque
IP-8	Green	3M Scotchal 7725-186 Bright Green	Opaque
IP-9	Orange	3M Scotchal 7725-14 Bright Orange	Opaque
IP-10	Yellow	3M Scotchal 7725-15 Bright Yellow	Opaque
IP-11	Purple	3M Scotchal 7725-98 Dark Violet	Opaque
IP-12	Pink	3M Scotchal 7725-103 Magenta	Opaque


INTERIOR ALTERNATE MATERIAL COLORS

M-1	Silver	Gemini Duets Silver L-010-196	Satin Finish
M-2	Orange	Gemini Duets Orange L-010-626	Satin Finish
M-3	Yellow	Gemini Duets Yellow L-010-146	Satin Finish
M-4	Red	Gemini Duets Red L-010-136	Satin Finish
M-5	Black ADA	Gemini Duets Black L-010-106 (1/32" ADA)	Satin Finish


Room Schedule For Signage		Room Schedule For Signage	
No.	Name	No.	Name
Administration and Public			
AP01	Main Waiting	Fast Track	
AP02	Public Toilet	ED05	Wheelchair/ Equip Storage
AP03	Inpatient Reception / Check-in	FT01	Fast Track Hall
AP04	Staff Offices	FT02	Fast Track Exam
AP05	Hospital Admin Office	FT03	Fast Track Exam
AP06	Multipurpose/ Conference	FT04	Fast Track Exam
		FT05	Patient Toilet
		FT06	Fast Track Exam
		FT07	Fast Track Exam
		FT08	Fast Track Provider / Nurse Work Area
		FT09	Fast Track Waiting
		FT10	Patient Toilet
Building Services			
BS01	Corridor	General Stores	
BS02	Vacuum	GS01	General Storage
BS03	Mechanical Room	GS02	Receiving/ Breakdown
BS04	Riser	Imaging Department	
BS05	Normal Power	ID01	Control / Viewing
BS05a	Emergency Power	ID02	CT Procedure
BS06	MDF TEC/TDR	ID03	X-Ray Procedure
BS07	Med Gas	Inpatient Nursing Unit	
BS08	Emergency Generator	IP01	IP Corridor
BS11	Central HSKP / Supplies	IP02	Dressing/ Consult
		IP03	Exam
		IP04	Special Bathing
		IP05	Private Patient Room - Isolation
		IP05a	Ante-Room
		IP05b	Toilet / Shower
		IP06	Semi-Private Patient Room
		IP06a	Toilet / Shower
		IP07	IP Soiled
		IP08	IP Storage
		IP09	Semi-Private Patient Room
		IP09a	Toilet / Shower
		IP10	IP Equipment/ Stretcher
		IP11	Semi-Private Patient Room
		IP11a	Toilet / Shower
		IP12	Private Patient Room
		IP12a	Toilet / Shower
		IP14	Nurse Station / Charting
		IP15	Staff Toilet
		IP16	IP HSKP
Emergency Department			
BS10	ED Soiled Workroom	Laboratory	
ED01	ED Waiting	LD01	Lab
ED02	Public Toilet	Linen Services	
ED03	Emergency Reception / Check-in	LS01	Clean Linen Carts
ED04	Scale	LS02	Soiled Linen Carts
ED06	Triage / Vitals	Medical Records	
ED07	Exam	ED27	Medical Records
ED08	Pediatric Exam	Pharmacy	
ED09	Exam	ED29	Pharmacy
ED10	Isolation Major Exam / Treatment / Ortho	Shared Functions	
ED11	Major Exam / Treatment	BS12	Shared Locker / Lounge
ED13	Exam	SS01	Shared Medication Prep
ED14	Exam	SS02	Printer
ED15	Exam	SS03	Shared Nourishment
ED16	Ambulance Vestibule	SS04	Shared Clean Workroom / Linen
ED17	Stretcher Alcove	Employee Facilities	
ED18	ED HSKP	EF01	Staff Toilet / Shower
ED19	Patient Toilet	EF02	Lounge
ED20	Nurse Station / Control	Engineering	
ED21	ED Corridor	ES01	Biomed Engineering Workroom
ED22	Patient Toilet	Room Signage Schedule	
ED23	Staff Toilet		
ED28	Staff Hall		

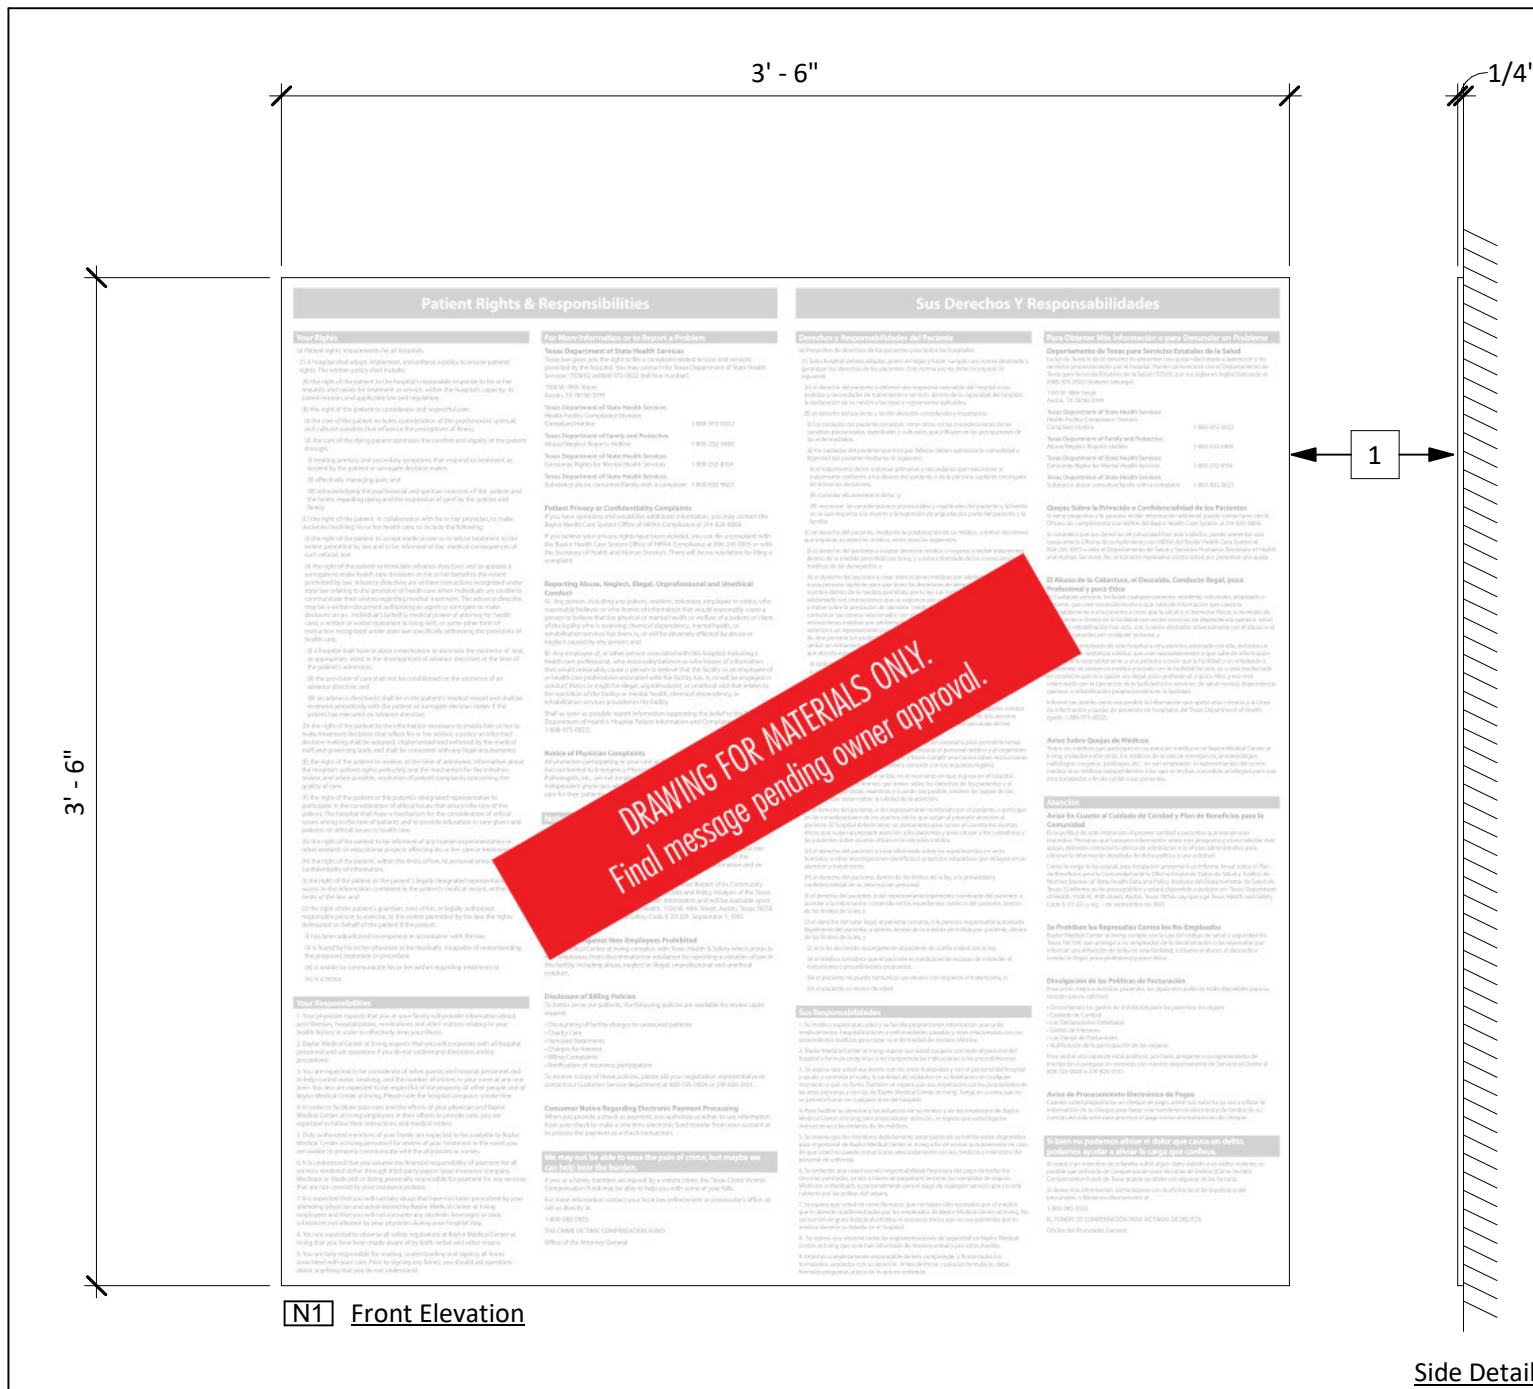


- 1/4" thick white posterboard with digitally printed graphics to match project colors.
 - Mount to wall with VHB tape.
- Main body text to be 3/16" tall
- Owner to provide messaging.
- Sign Type to be provided at each public Emergency and Inpatient entrance to facility as required by Regulatory Agencies.**

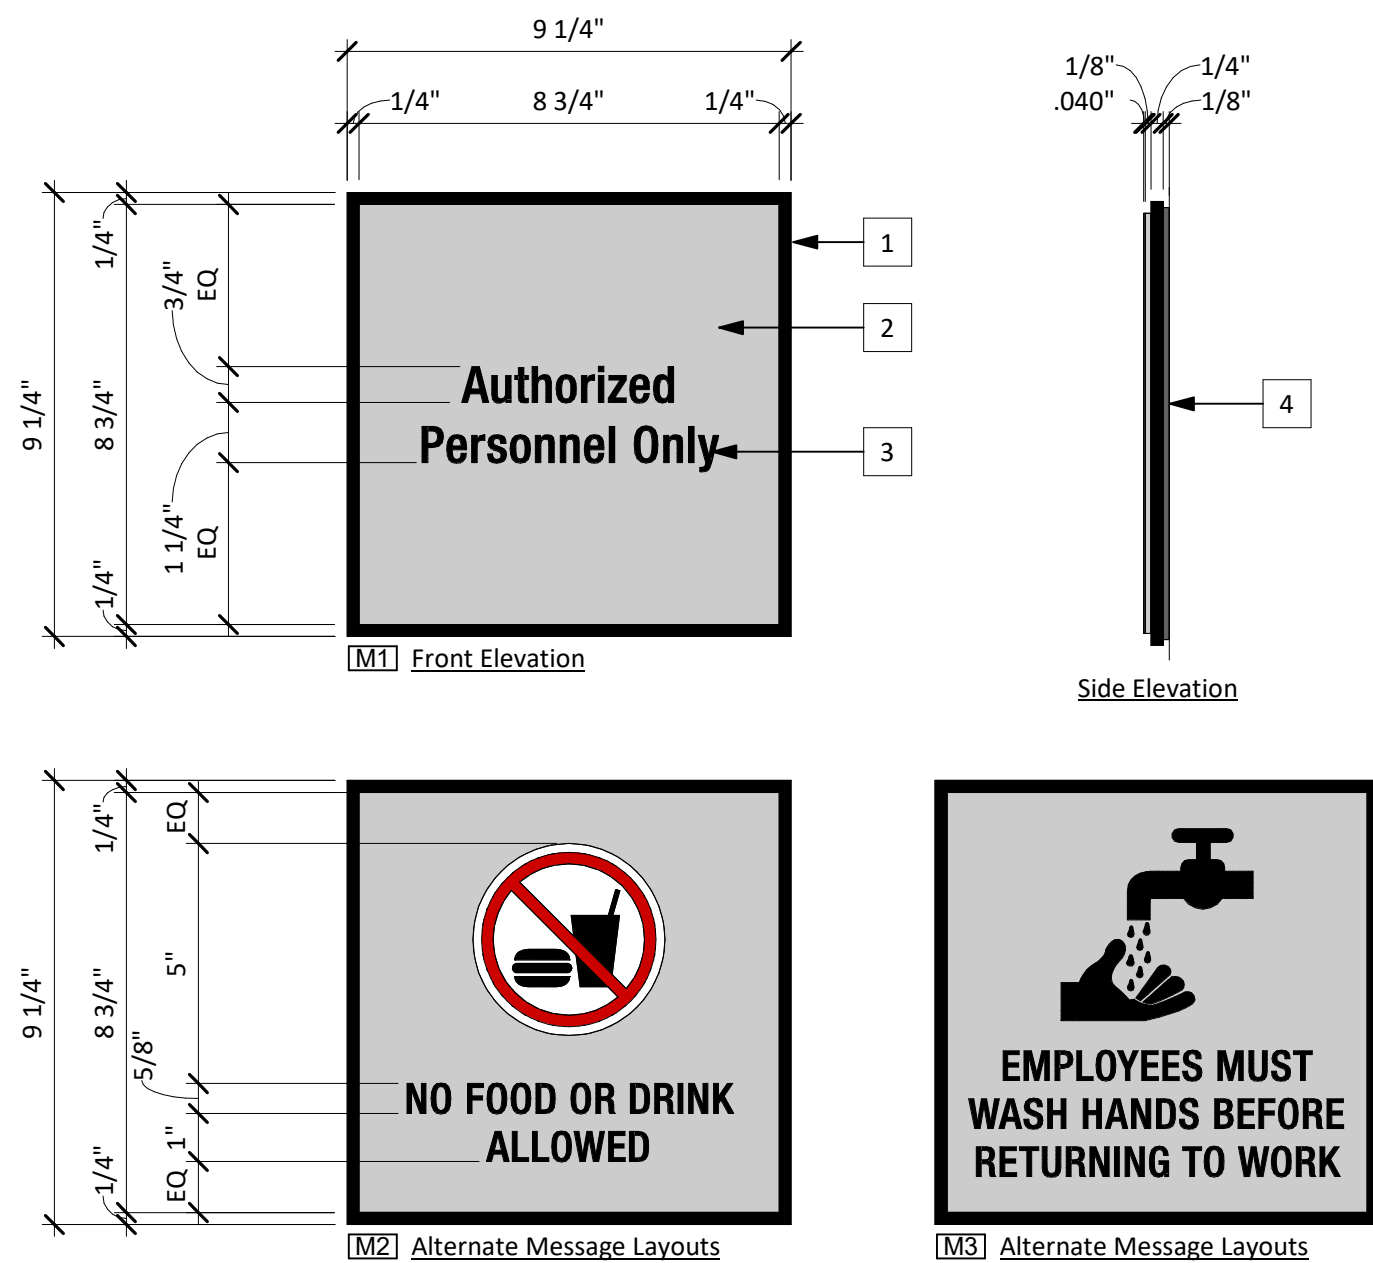


- Backplate to be 1/4" pre-finished matte black P-95 acrylic, with all edges sanded smooth.
 - Message panel to be .040 thick Wrisco Clear Satin Anodized Aluminum laminated to 1/8" pre-finished matte black acrylic with all edges sanded smooth.
- Wrisco Industries Inc.
www.wrisco.com
- ALTERNATE MATERIAL:
1/8" Gemini Duets
M-1 Silver L-010-196
http://duetsbygemini.com/products/duets-tactiles/
- Copy screen printed to match IP-4 Black. Finish with a matte clear coat.
- Visual Characters
Font: Helvetica Neue LT Std 67 Medium
Condensed
Illustrator Letterspacing: 25
- Backup spacer to be 1/8" thick pre-finished matte black acrylic with all edges sanded smooth, inset 1/8" from all edges of backplate.
- Sign Type to be used for providing a variety of notice information. Can be used for wayfinding where a full size wall directional is not necessary.**

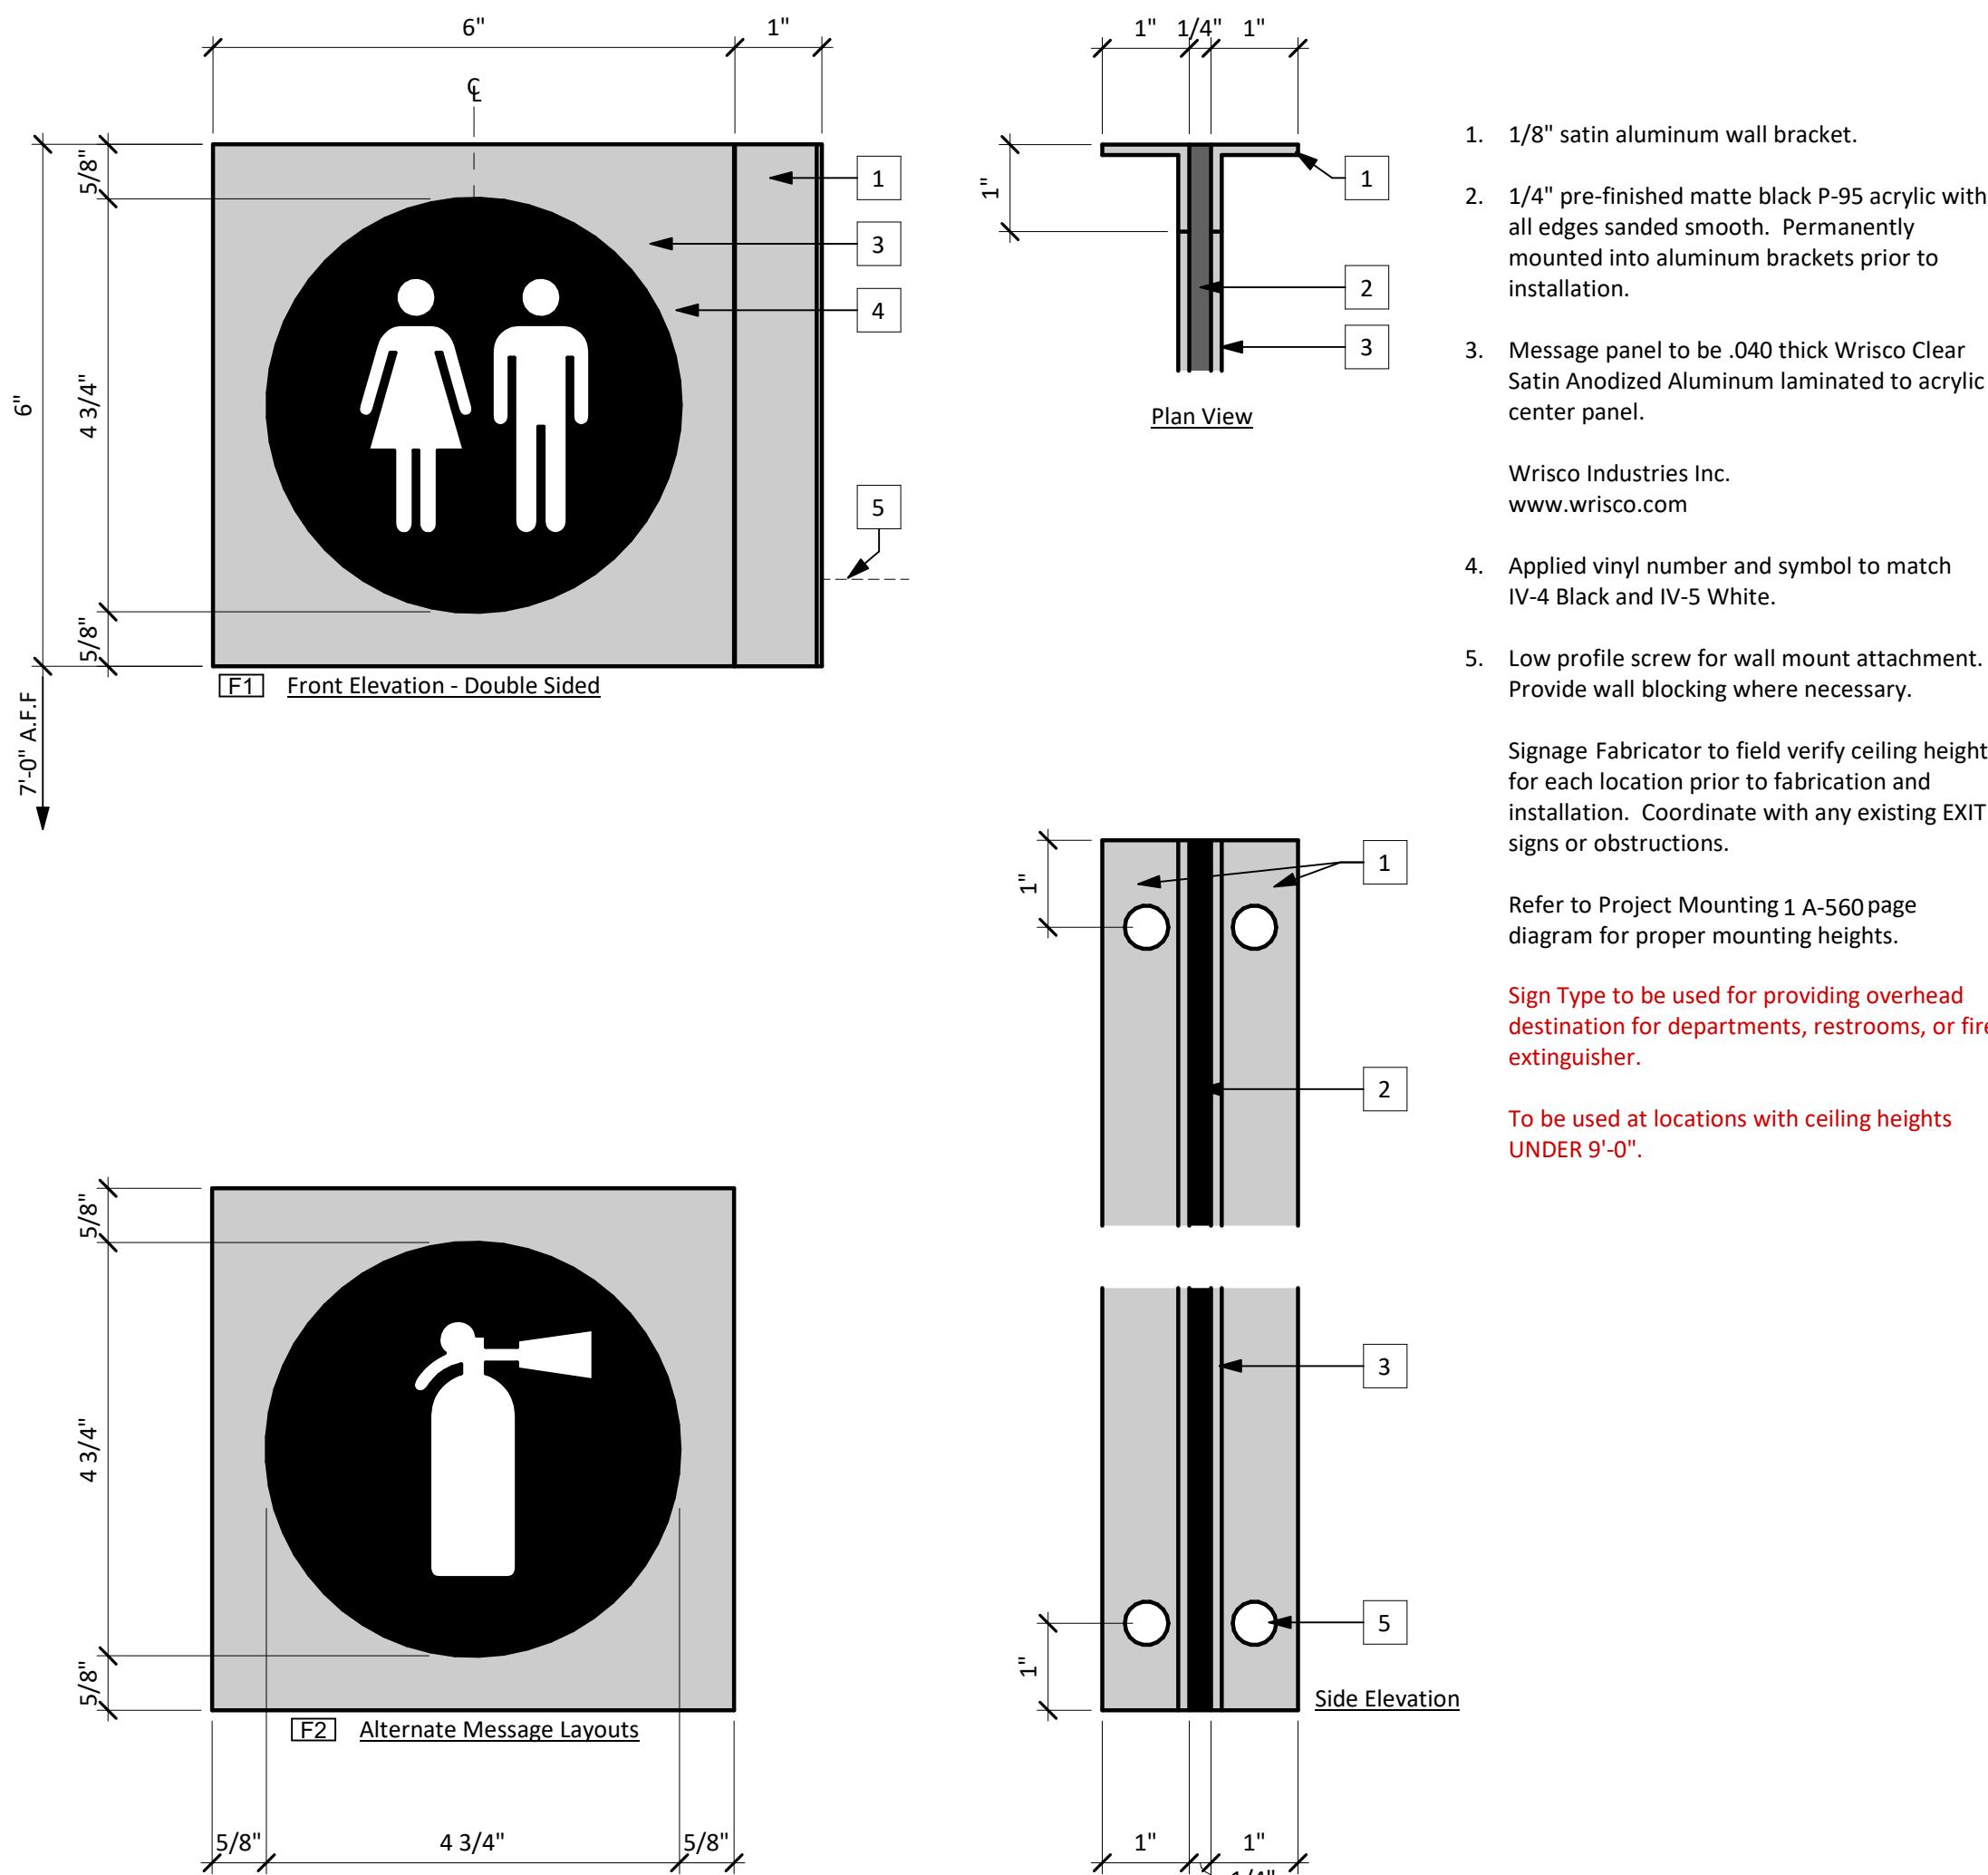


- 1/8" satin aluminum wall bracket.
 - 1/4" pre-finished matte black P-95 acrylic with all edges sanded smooth. Permanently mounted into aluminum brackets prior to installation.
 - Message panel to be .040 thick Wrisco Clear Satin Anodized Aluminum laminated to acrylic center panel.
- Wrisco Industries Inc.
www.wrisco.com
- Applied vinyl number and symbol to match IV-4 Black and IV-5 White.
 - Low profile screw for wall mount attachment. Provide wall blocking where necessary.
- Signage Fabricator to field verify ceiling height for each location prior to fabrication and installation. Coordinate with any existing EXIT signs or obstructions.
- Refer to Project Mounting 1 A-560 page diagram for proper mounting heights.
- Sign Type to be used for providing overhead destination for departments, restrooms, or fire extinguisher.**
- To be used at locations with ceiling heights UNDER 9'-0".**

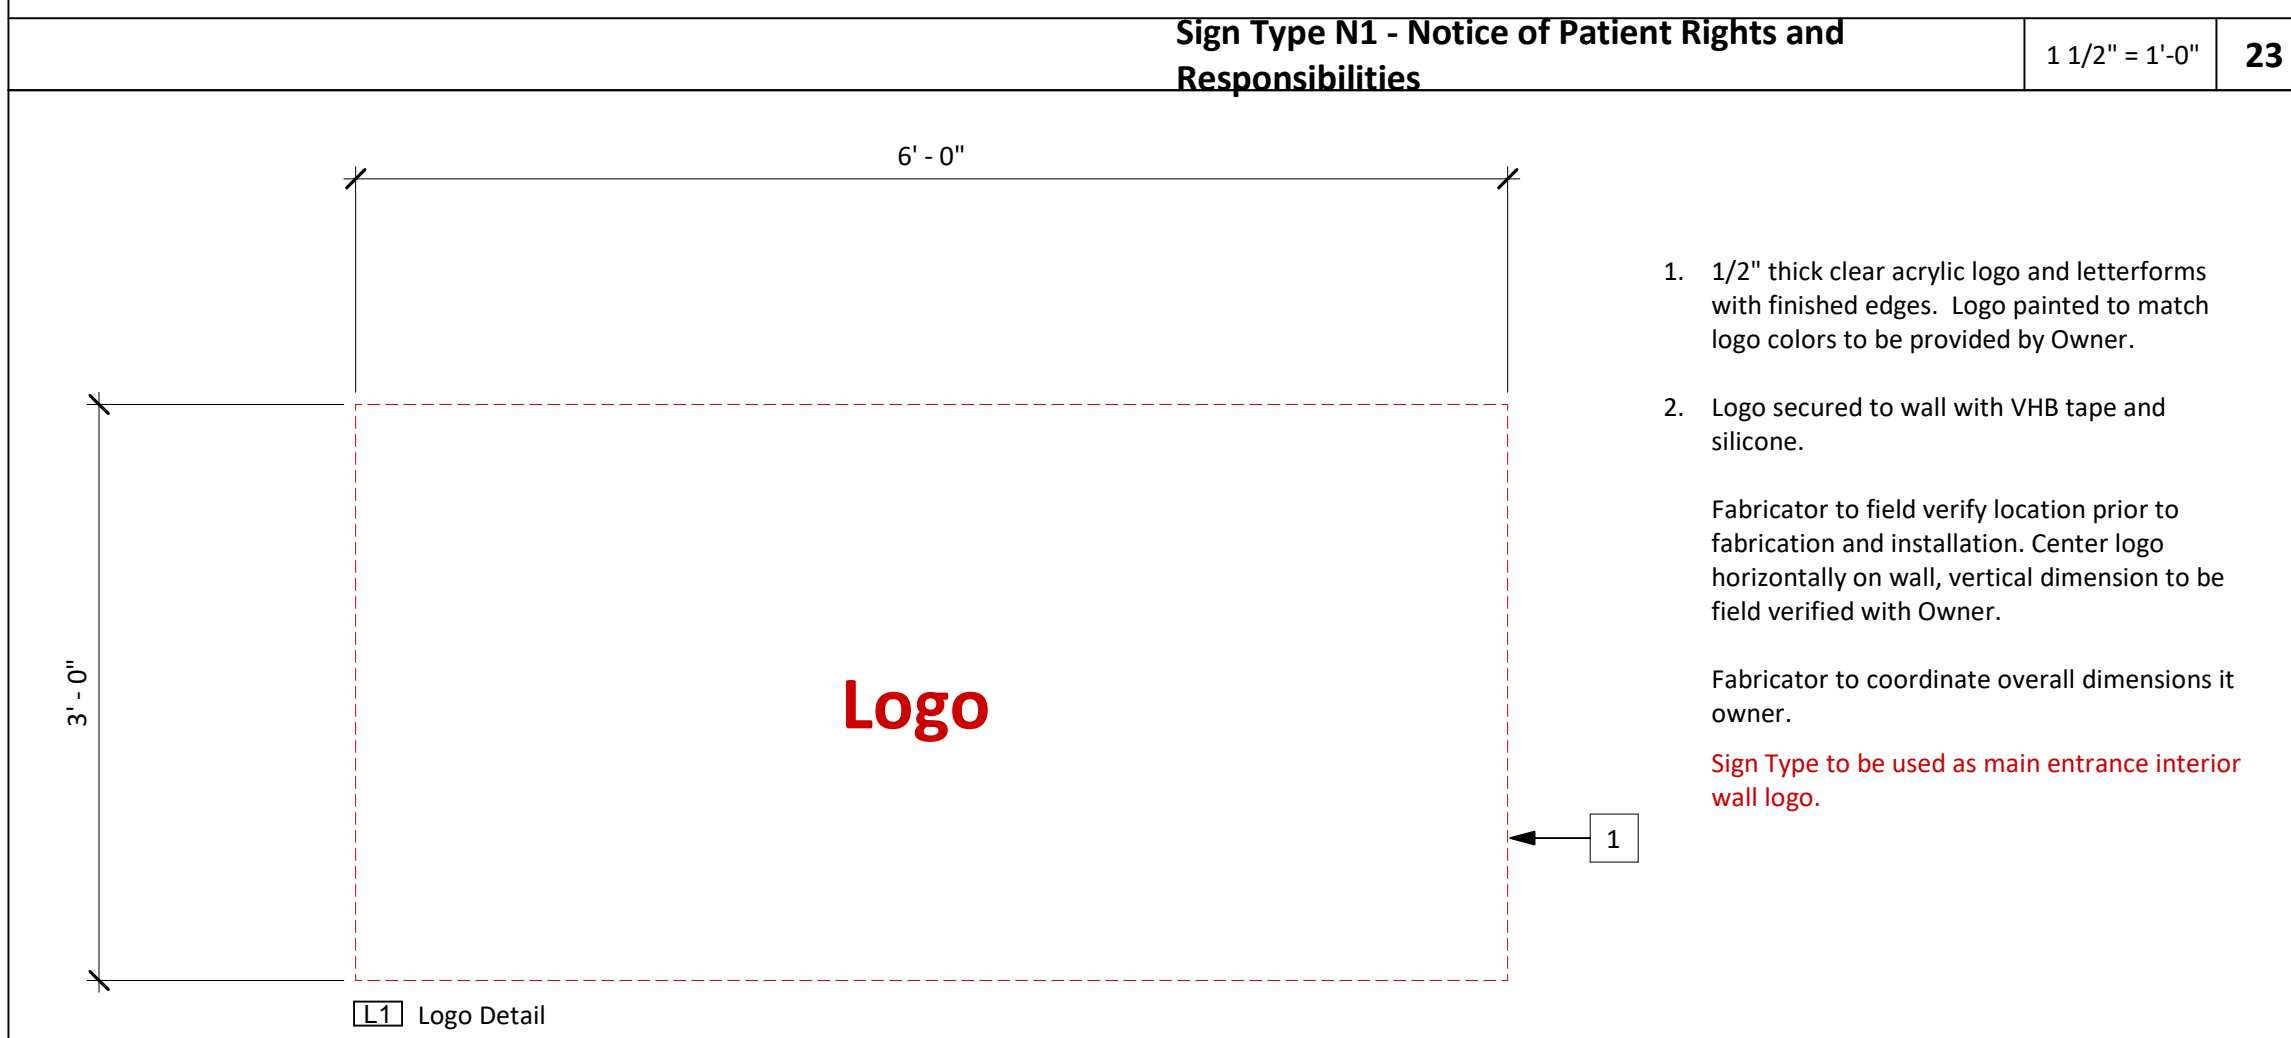


- 1/2" thick clear acrylic logo and letterforms with finished edges. Logo painted to match logo colors to be provided by Owner.
 - Logo secured to wall with VHB tape and silicone.
- Fabricator to field verify location prior to fabrication and installation. Center logo horizontally on wall, vertical dimension to be field verified with Owner.
- Fabricator to coordinate overall dimensions to owner.
- Sign Type to be used as main entrance interior wall logo.**

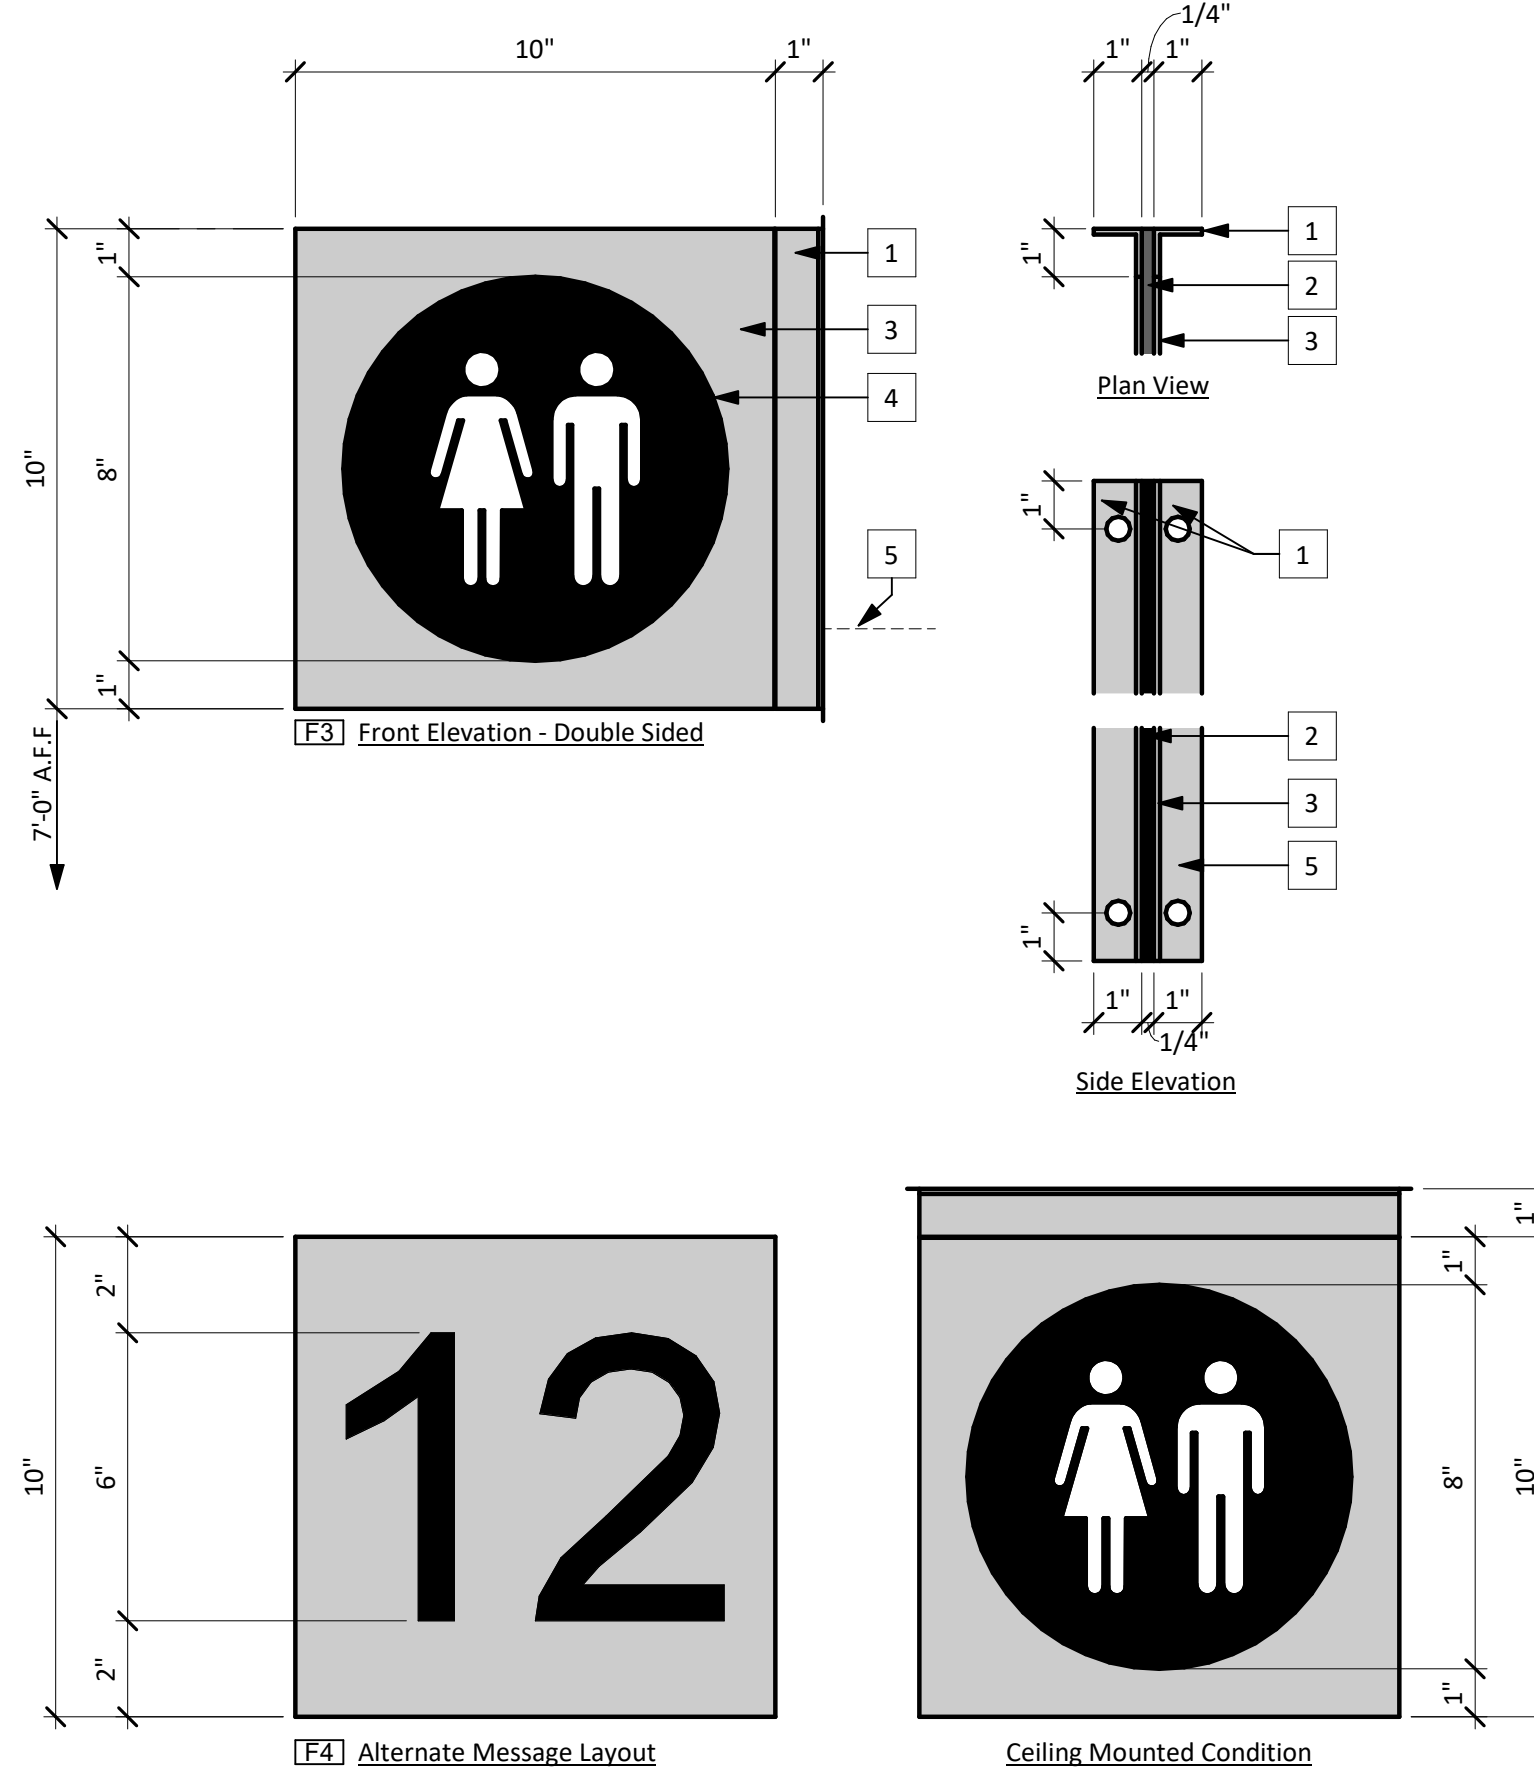

- 1/8" satin aluminum wall bracket.
 - 1/4" pre-finished matte black P-95 acrylic with all edges sanded smooth. Permanently mounted into aluminum brackets prior to installation.
 - Message panel to be .040 thick Wrisco Clear Satin Anodized Aluminum laminated to acrylic center panel.
- Wrisco Industries Inc.
www.wrisco.com
- Applied vinyl number and symbol to match IV-4 Black and IV-5 White.
 - Low profile screw for wall mount attachment. Provide wall blocking where necessary.
- Signage Fabricator to field verify ceiling height for each location prior to fabrication and installation. Coordinate with any existing EXIT signs or obstructions.
- Refer to Project Mounting 1 A-560 page diagram for proper mounting heights.
- Sign Type to be used for providing overhead destination for departments, restrooms, or fire extinguisher.**
- To be used at locations with ceiling heights OVER 9'-0".**

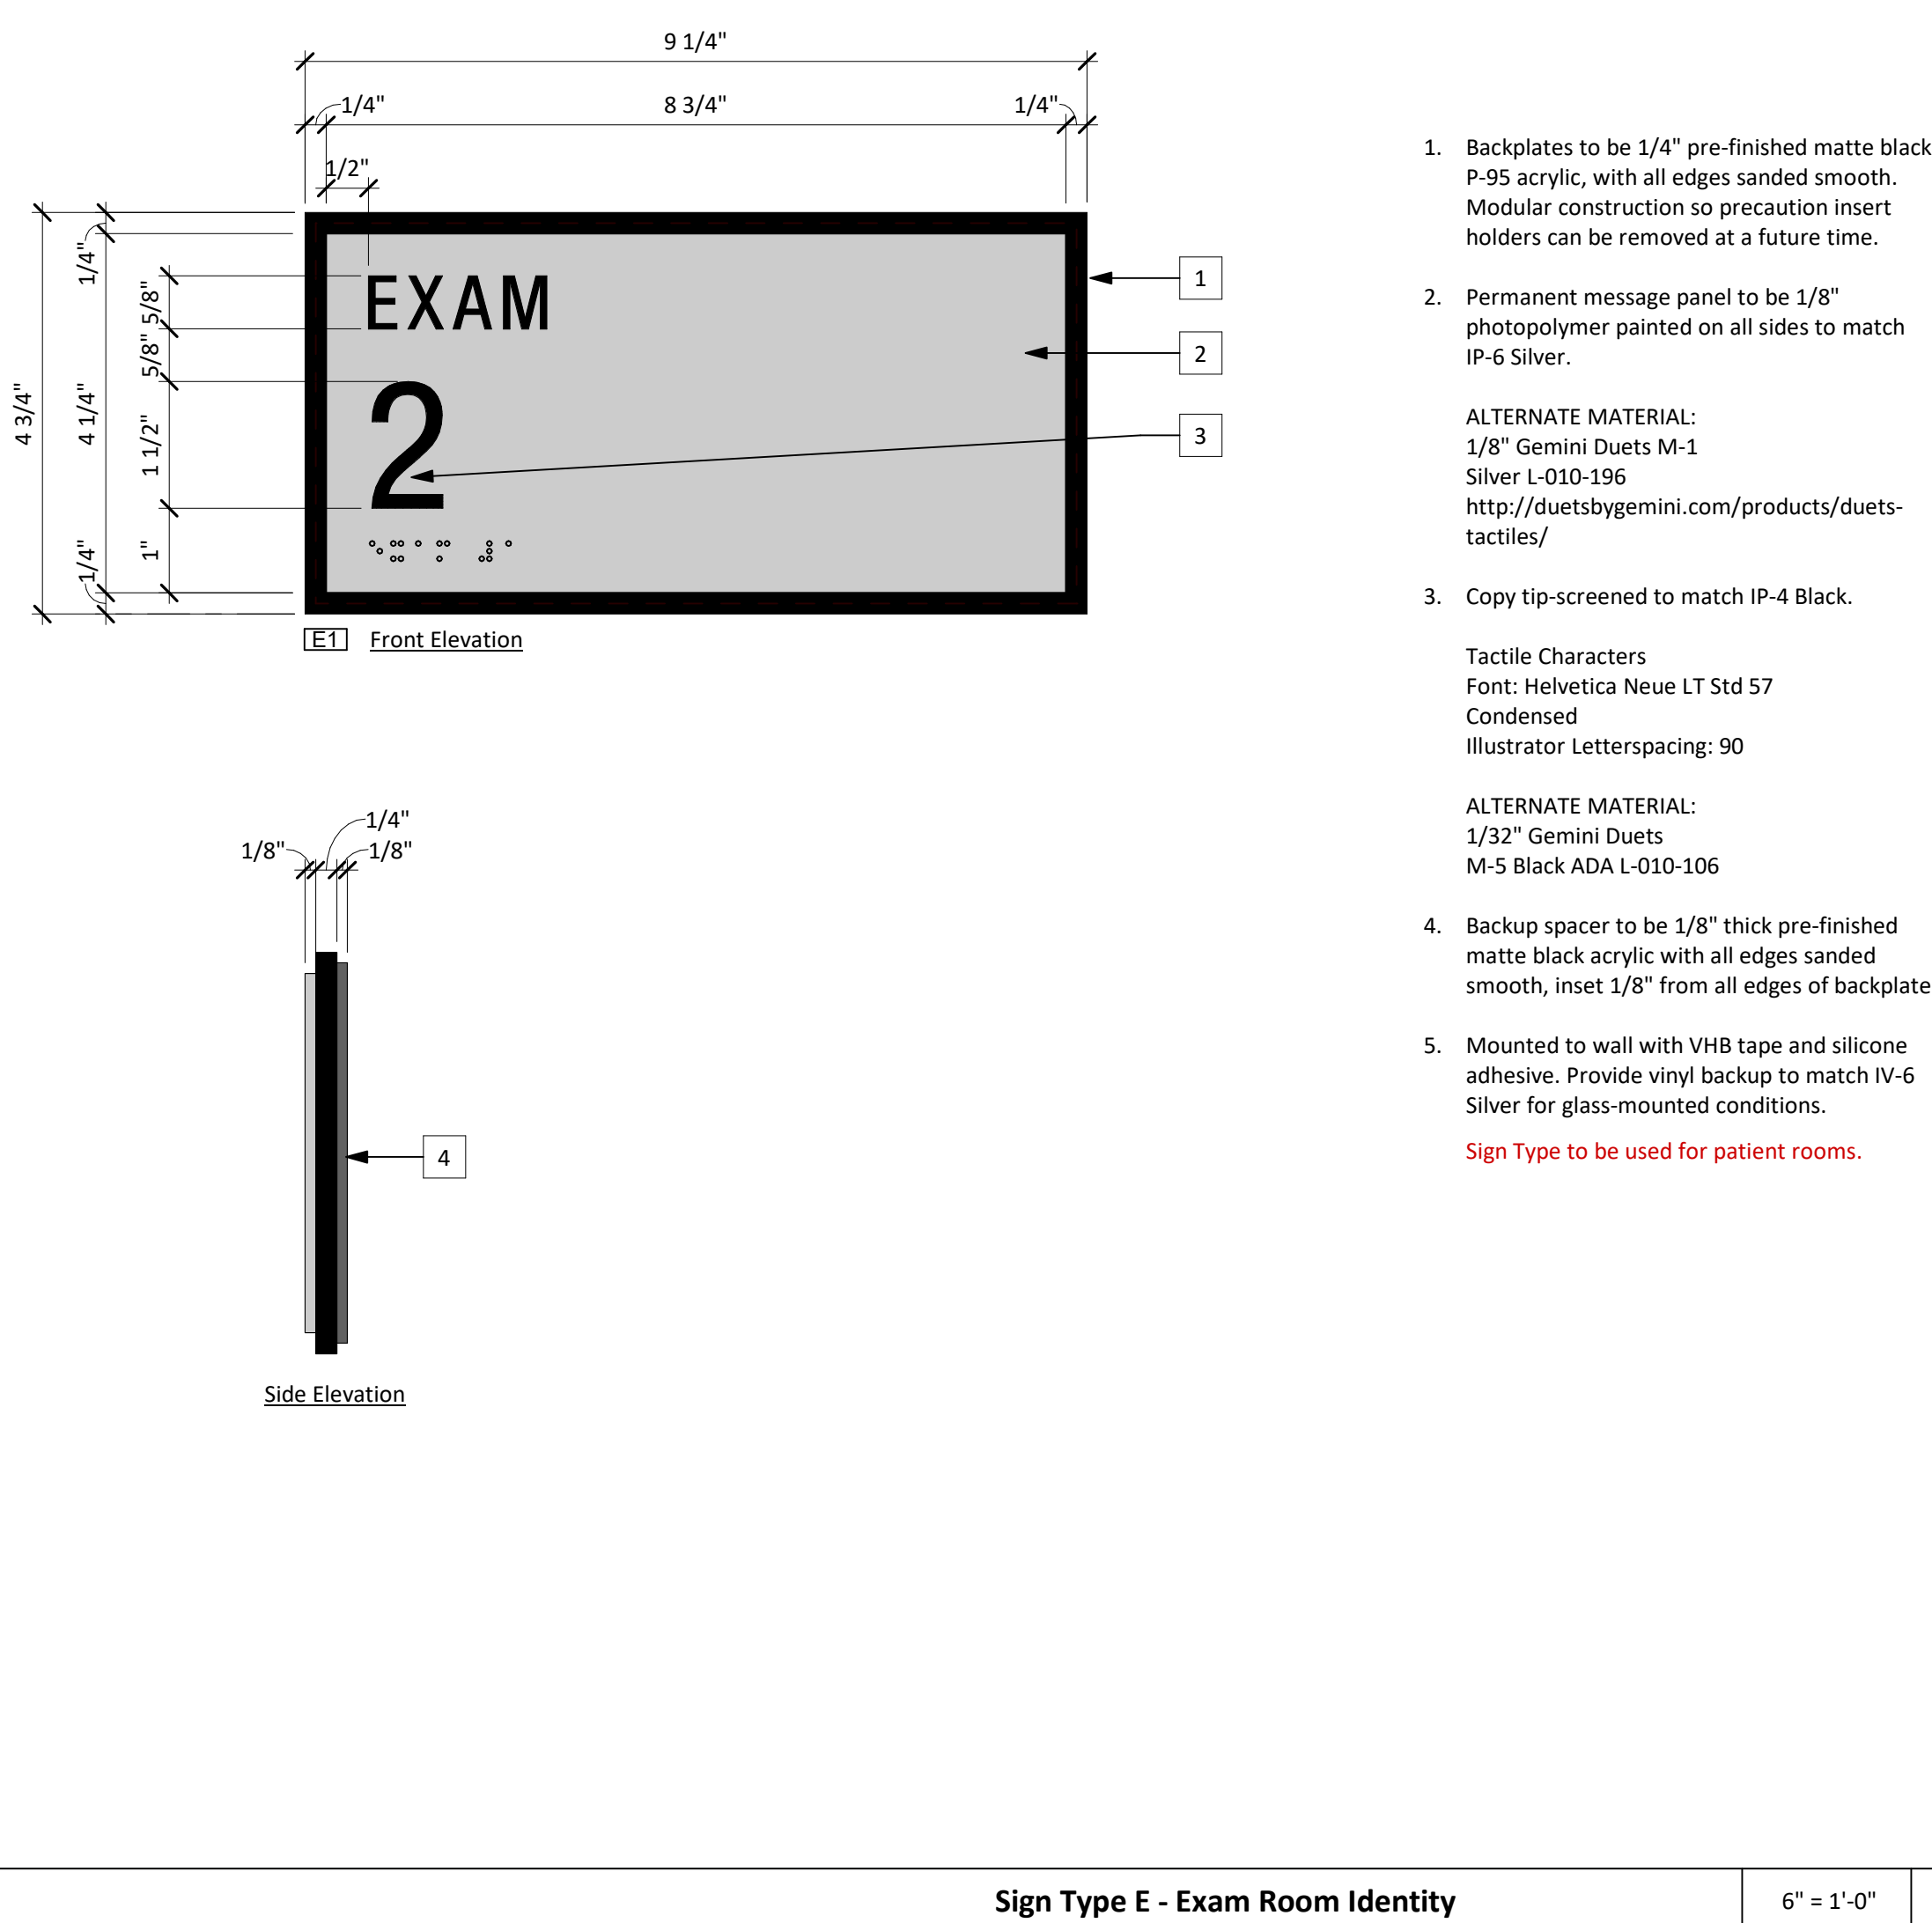

- Backplates to be 1/4" pre-finished matte black P-95 acrylic, with all edges sanded smooth. Modular construction so precaution insert holders can be removed at a future time.
 - Permanent message panel to be 1/8" photopolymer painted on all sides to match IP-6 Silver.
- ALTERNATE MATERIAL:
1/8" Gemini Duets M-1 Silver L-010-196
http://duetsbygemini.com/products/duets-tactiles/
- Copy tip-screened to match IP-4 Black.
- Tactile Characters
Font: Helvetica Neue LT Std 57 Condensed
Illustrator Letterspacing: 90
- ALTERNATE MATERIAL:
1/32" Gemini Duets M-5 Black ADA L-010-106
- Backup spacer to be 1/8" thick pre-finished matte black acrylic with all edges sanded smooth, inset 1/8" from all edges of backplate.
 - Mounted to wall with VHB tape and silicone adhesive. Provide vinyl backup to match IV-6 Silver for glass-mounted conditions.
- Sign Type to be used for patient rooms.**

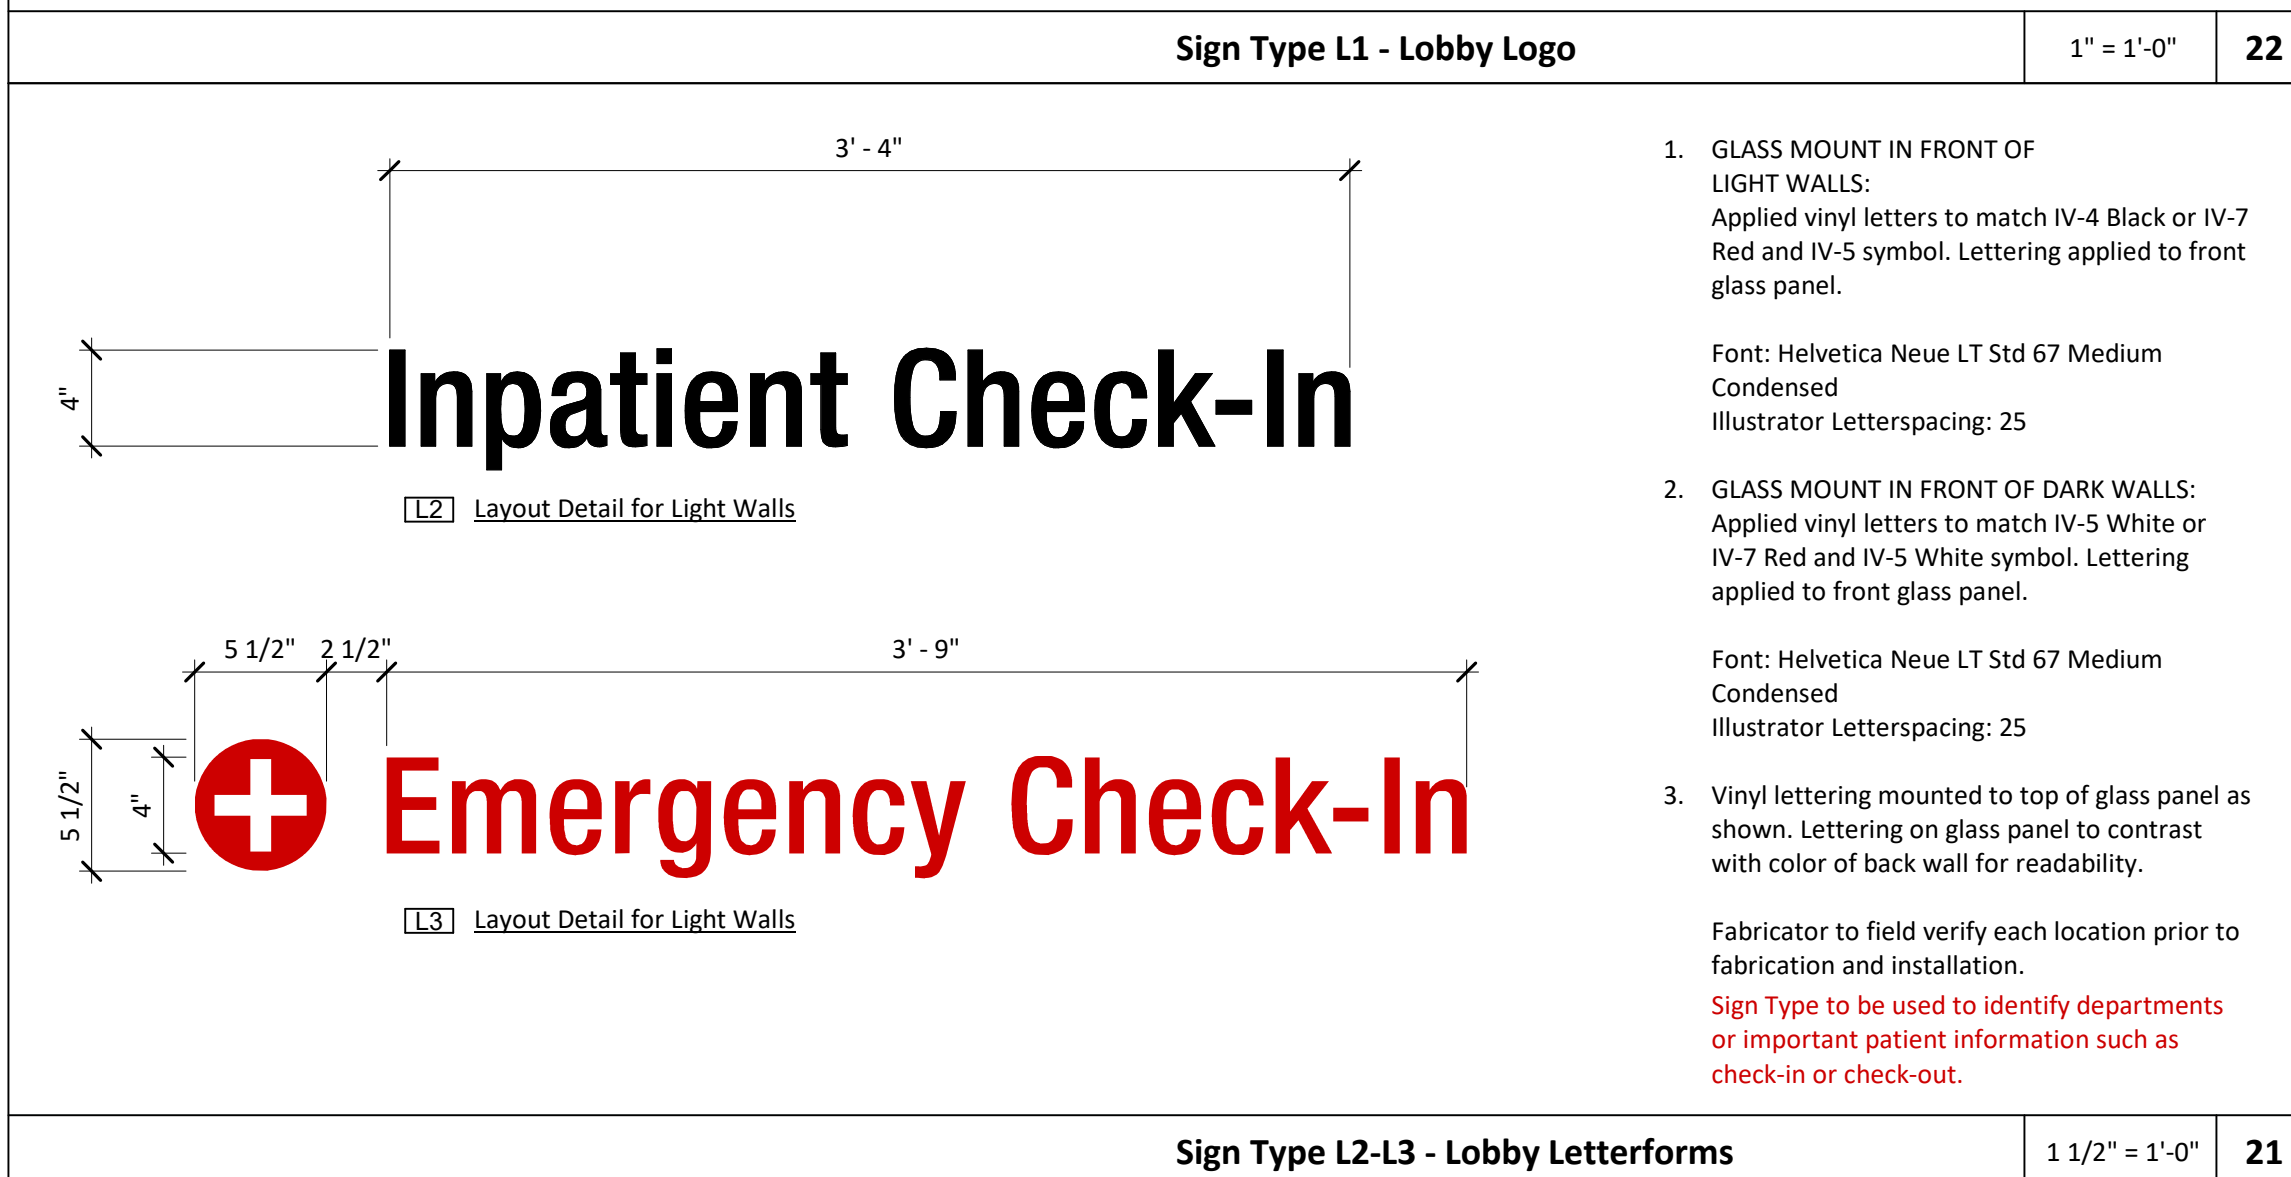

- GLASS MOUNT IN FRONT OF LIGHT WALLS:
Applied vinyl letters to match IV-4 Black or IV-7 Red and IV-5 symbol. Lettering applied to front glass panel.
 - GLASS MOUNT IN FRONT OF DARK WALLS:
Applied vinyl letters to match IV-5 White or IV-7 Red and IV-5 White symbol. Lettering applied to front glass panel.
- Font: Helvetica Neue LT Std 67 Medium
Condensed
Illustrator Letterspacing: 25
- Vinyl lettering mounted to top of glass panel as shown. Lettering on glass panel to contrast with color of back wall for readability.
- Fabricator to field verify each location prior to fabrication and installation.
- Sign Type to be used to identify departments or important patient information such as check-in or check-out.**

Issues / Revisions				Project			
No.	Date	Addendum No.	Description				
1	11/14/2018						

Issues / Revisions				Project			
No.	Date	Addendum No.	Description				
1	11/14/2018						









No.	Date	Addendum No.	Description
1	11/14/2018		

Sign Type P1a - Patient Room Identity

Project

Baptist Emergency Hospital, Kelly

ELECTRONIC RELEASE NOTICE
This document contains information that is the property of PhiloWilke Partnership, L.P. and is intended for the use of the recipient only. It is not to be distributed, copied, or otherwise used for any purpose other than that for which it was intended. Any use of this information for any other purpose is strictly prohibited. The recipient agrees to hold PhiloWilke Partnership, L.P. harmless for any and all consequences resulting from its use of this information for any other purpose. No warranty is made by PhiloWilke Partnership, L.P. as to the accuracy or completeness of the information contained herein. The recipient agrees to hold PhiloWilke Partnership, L.P. harmless for any and all consequences resulting from its use of this information for any other purpose.

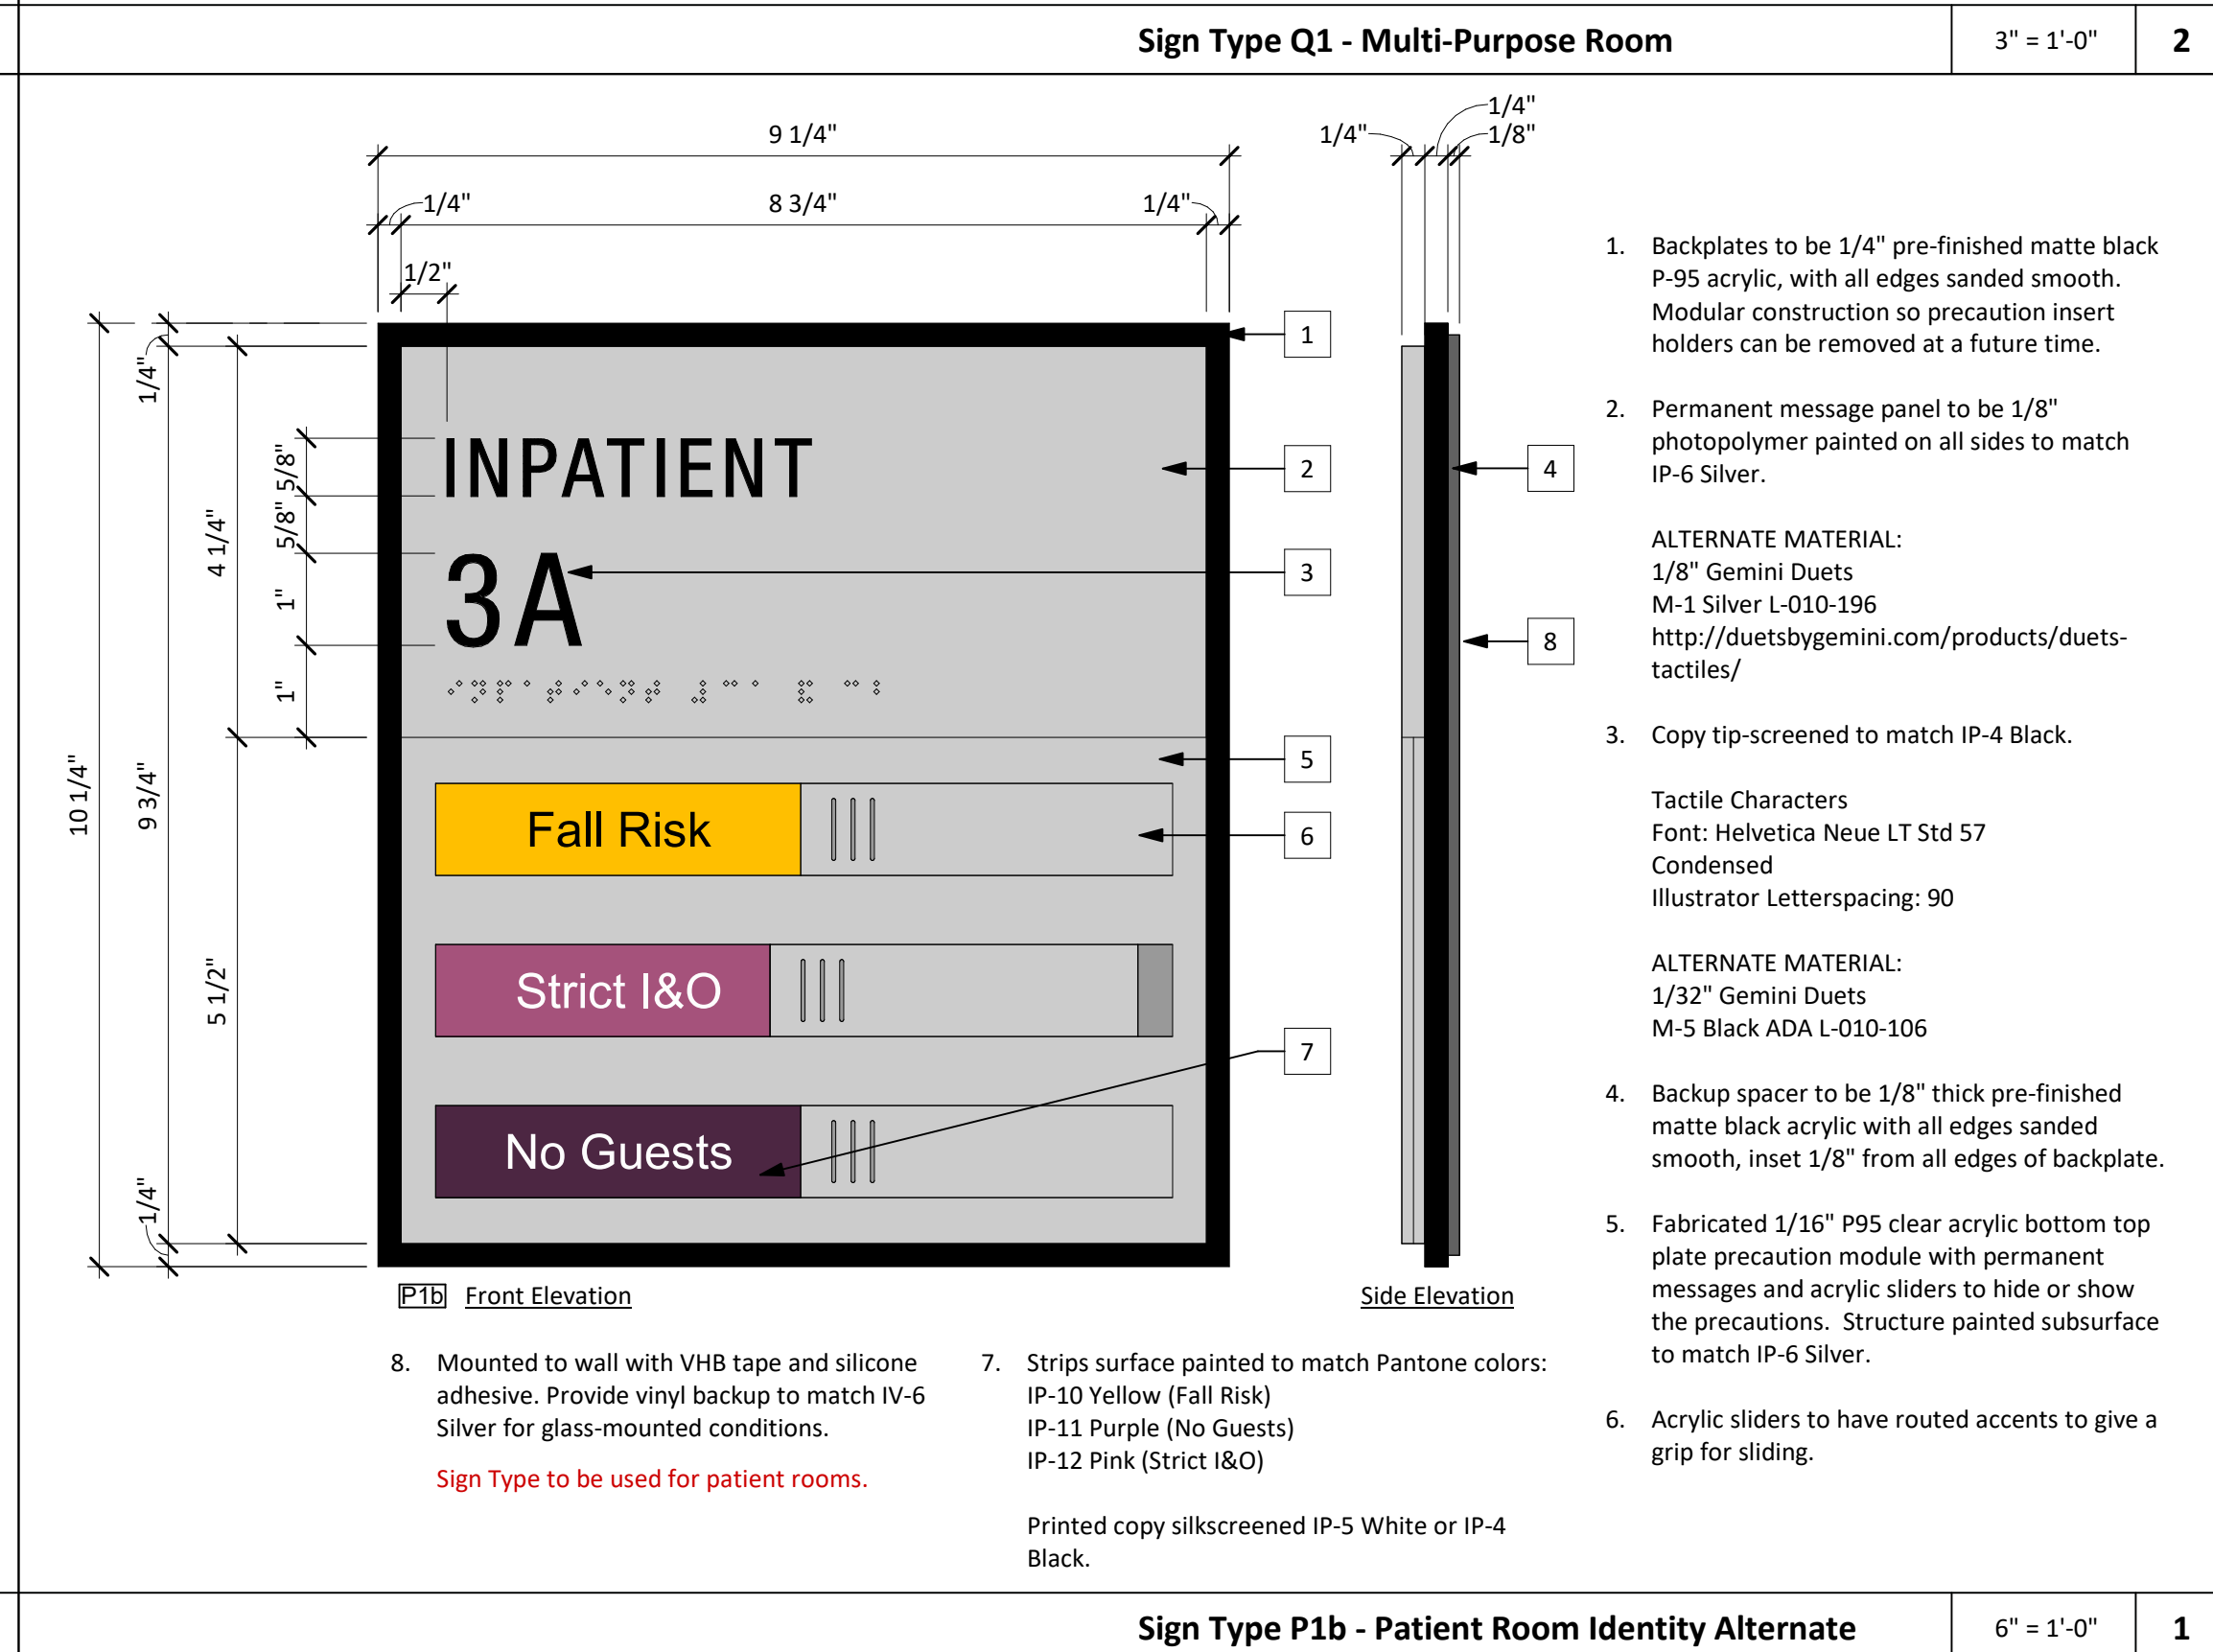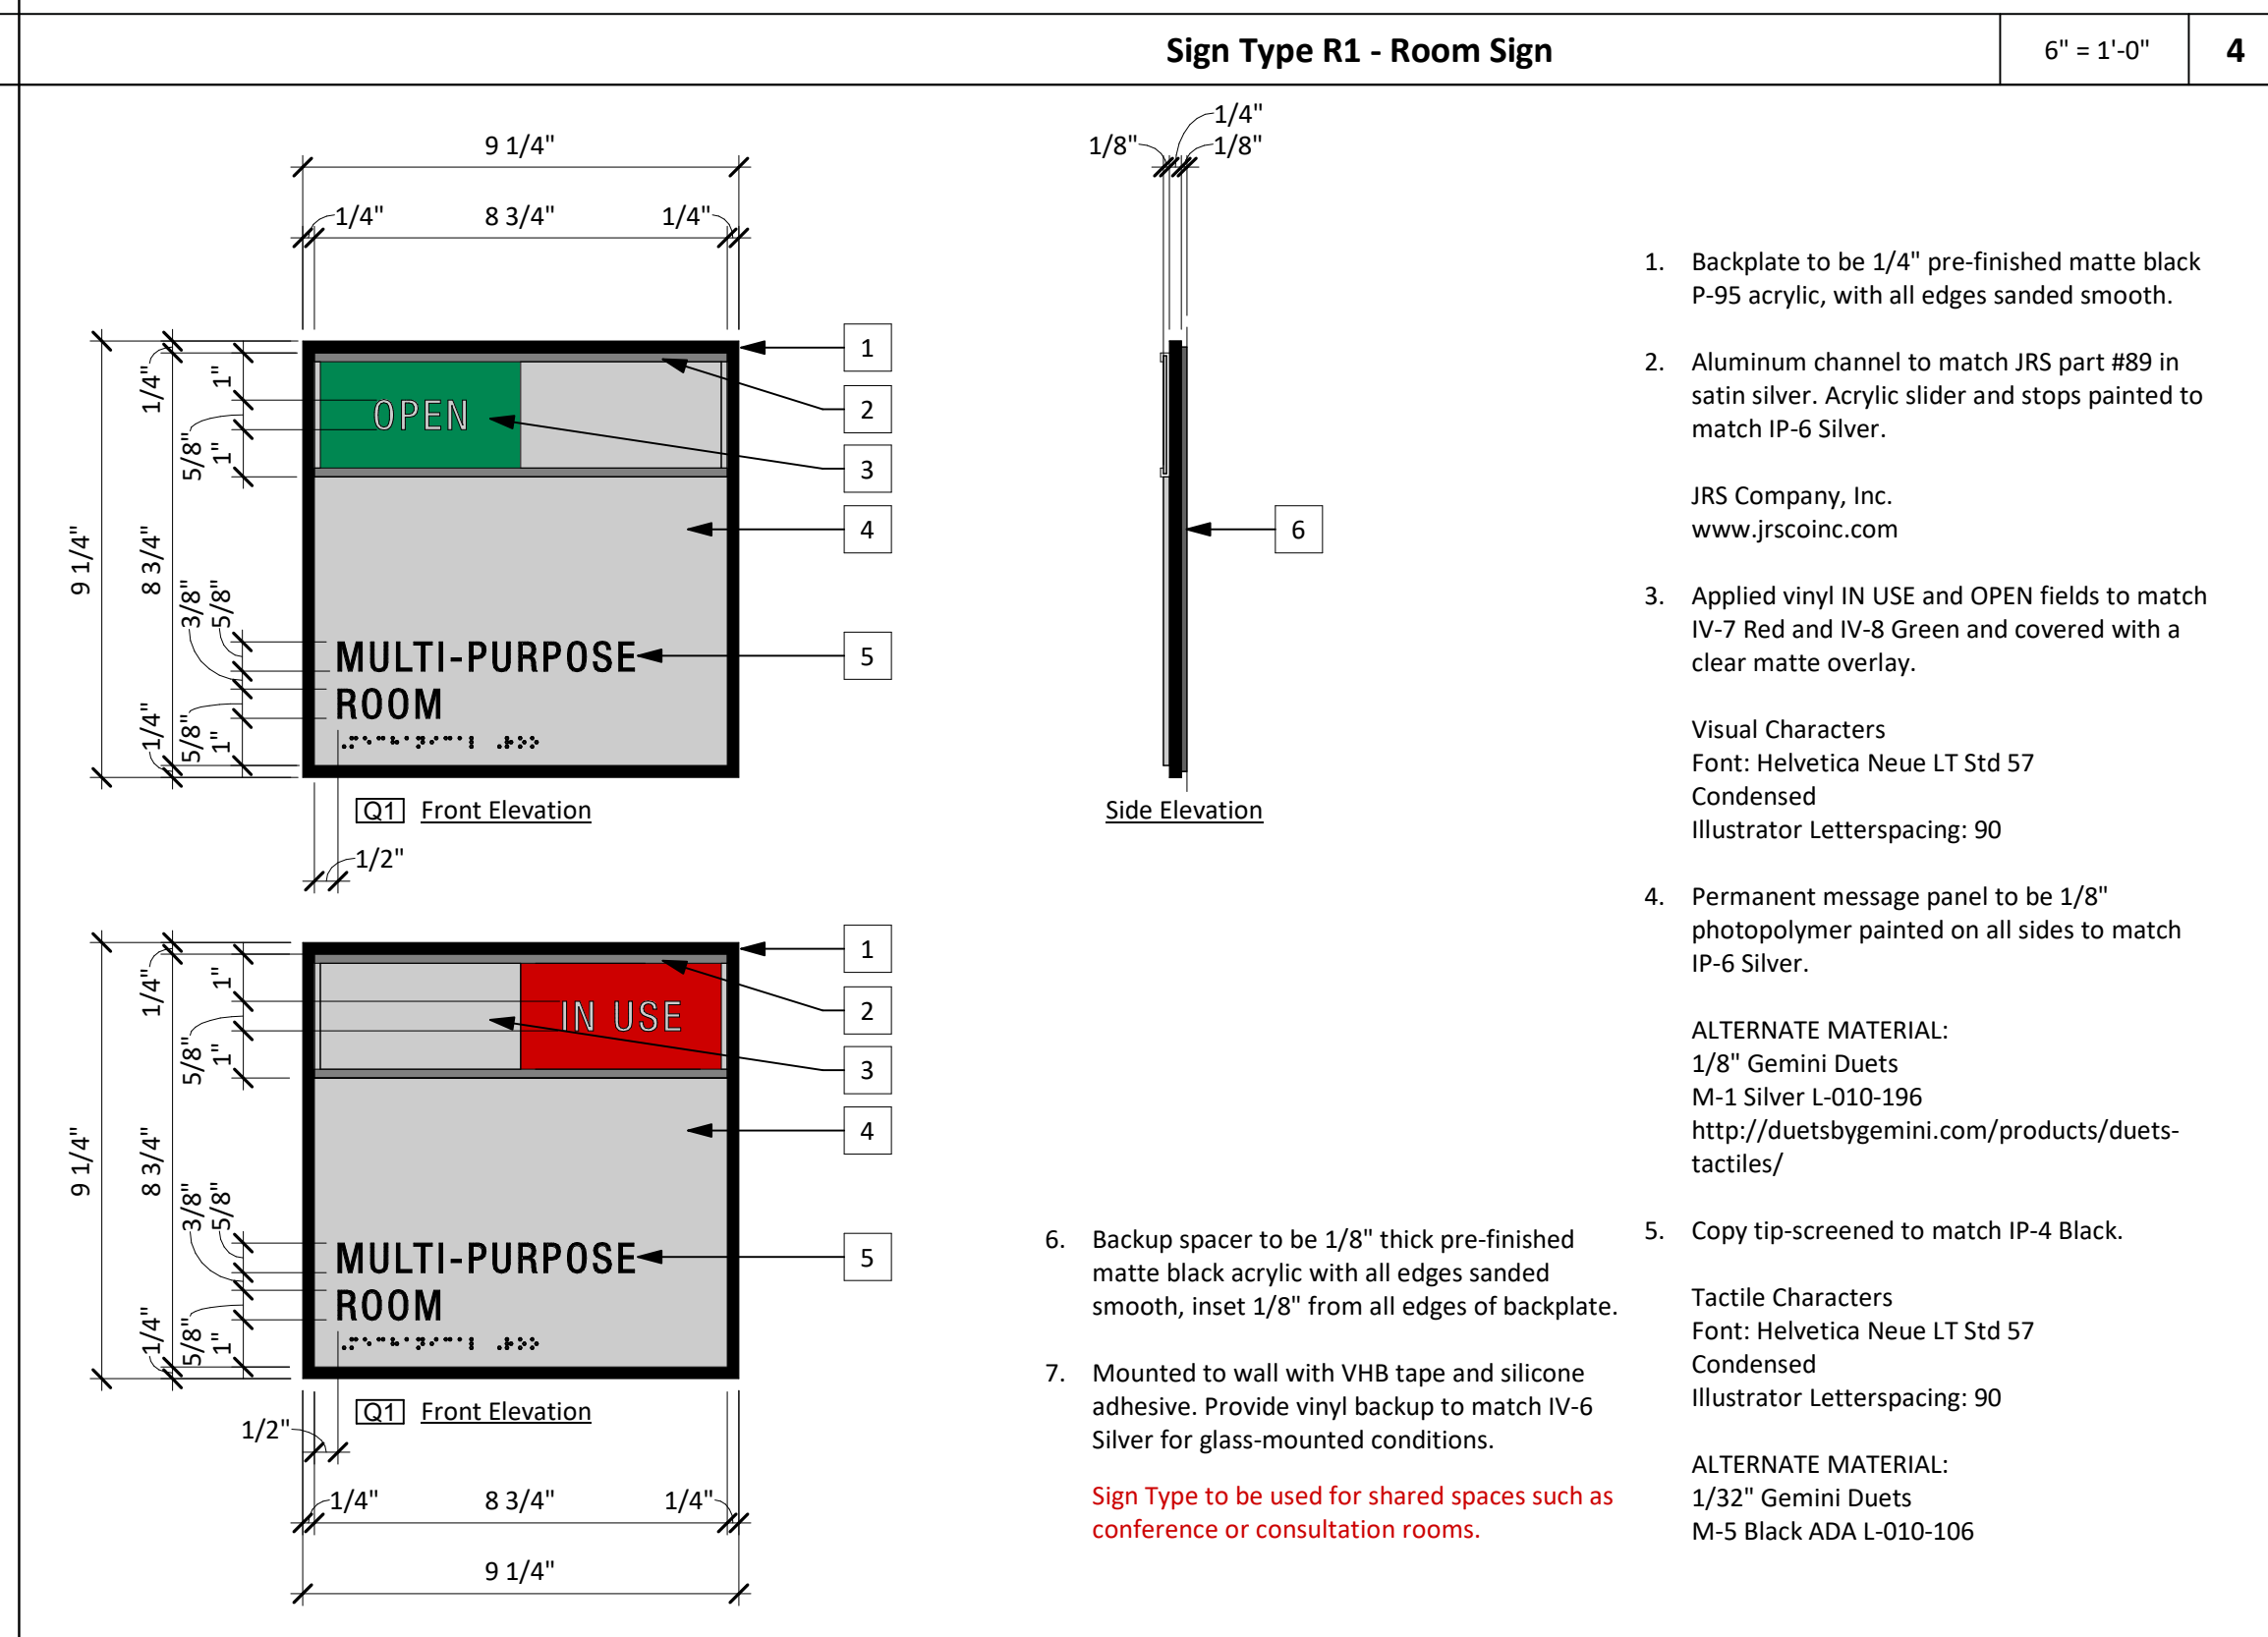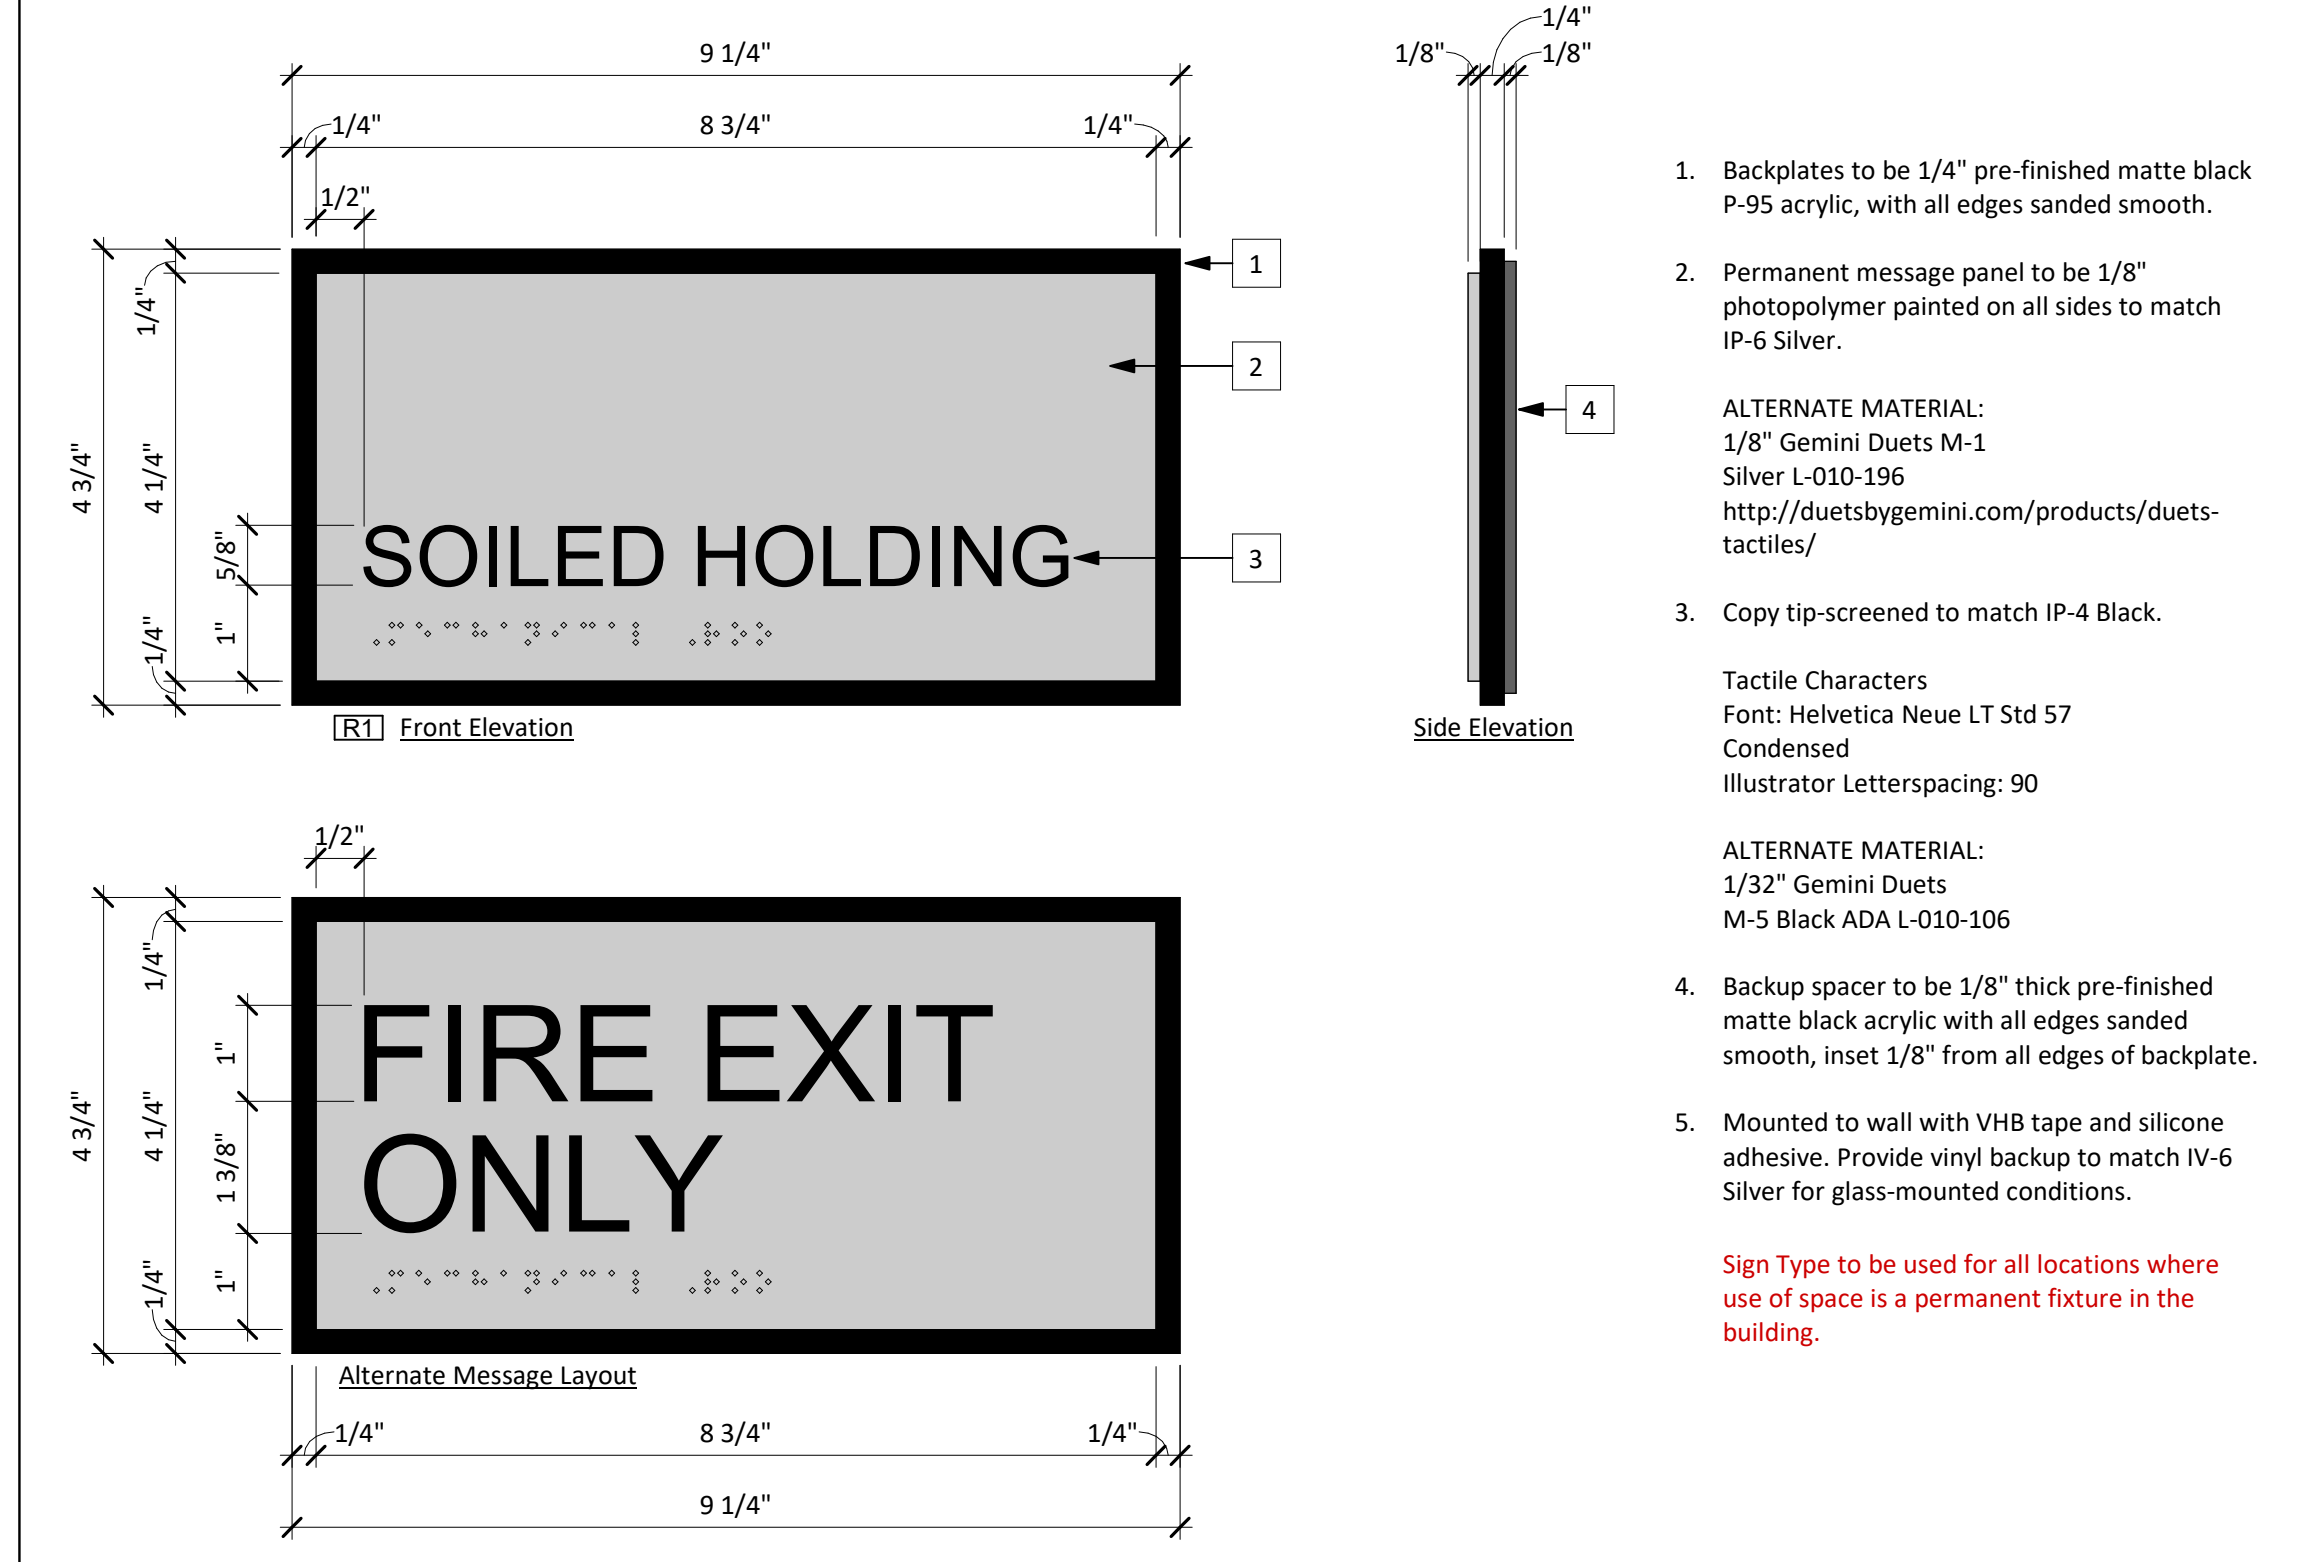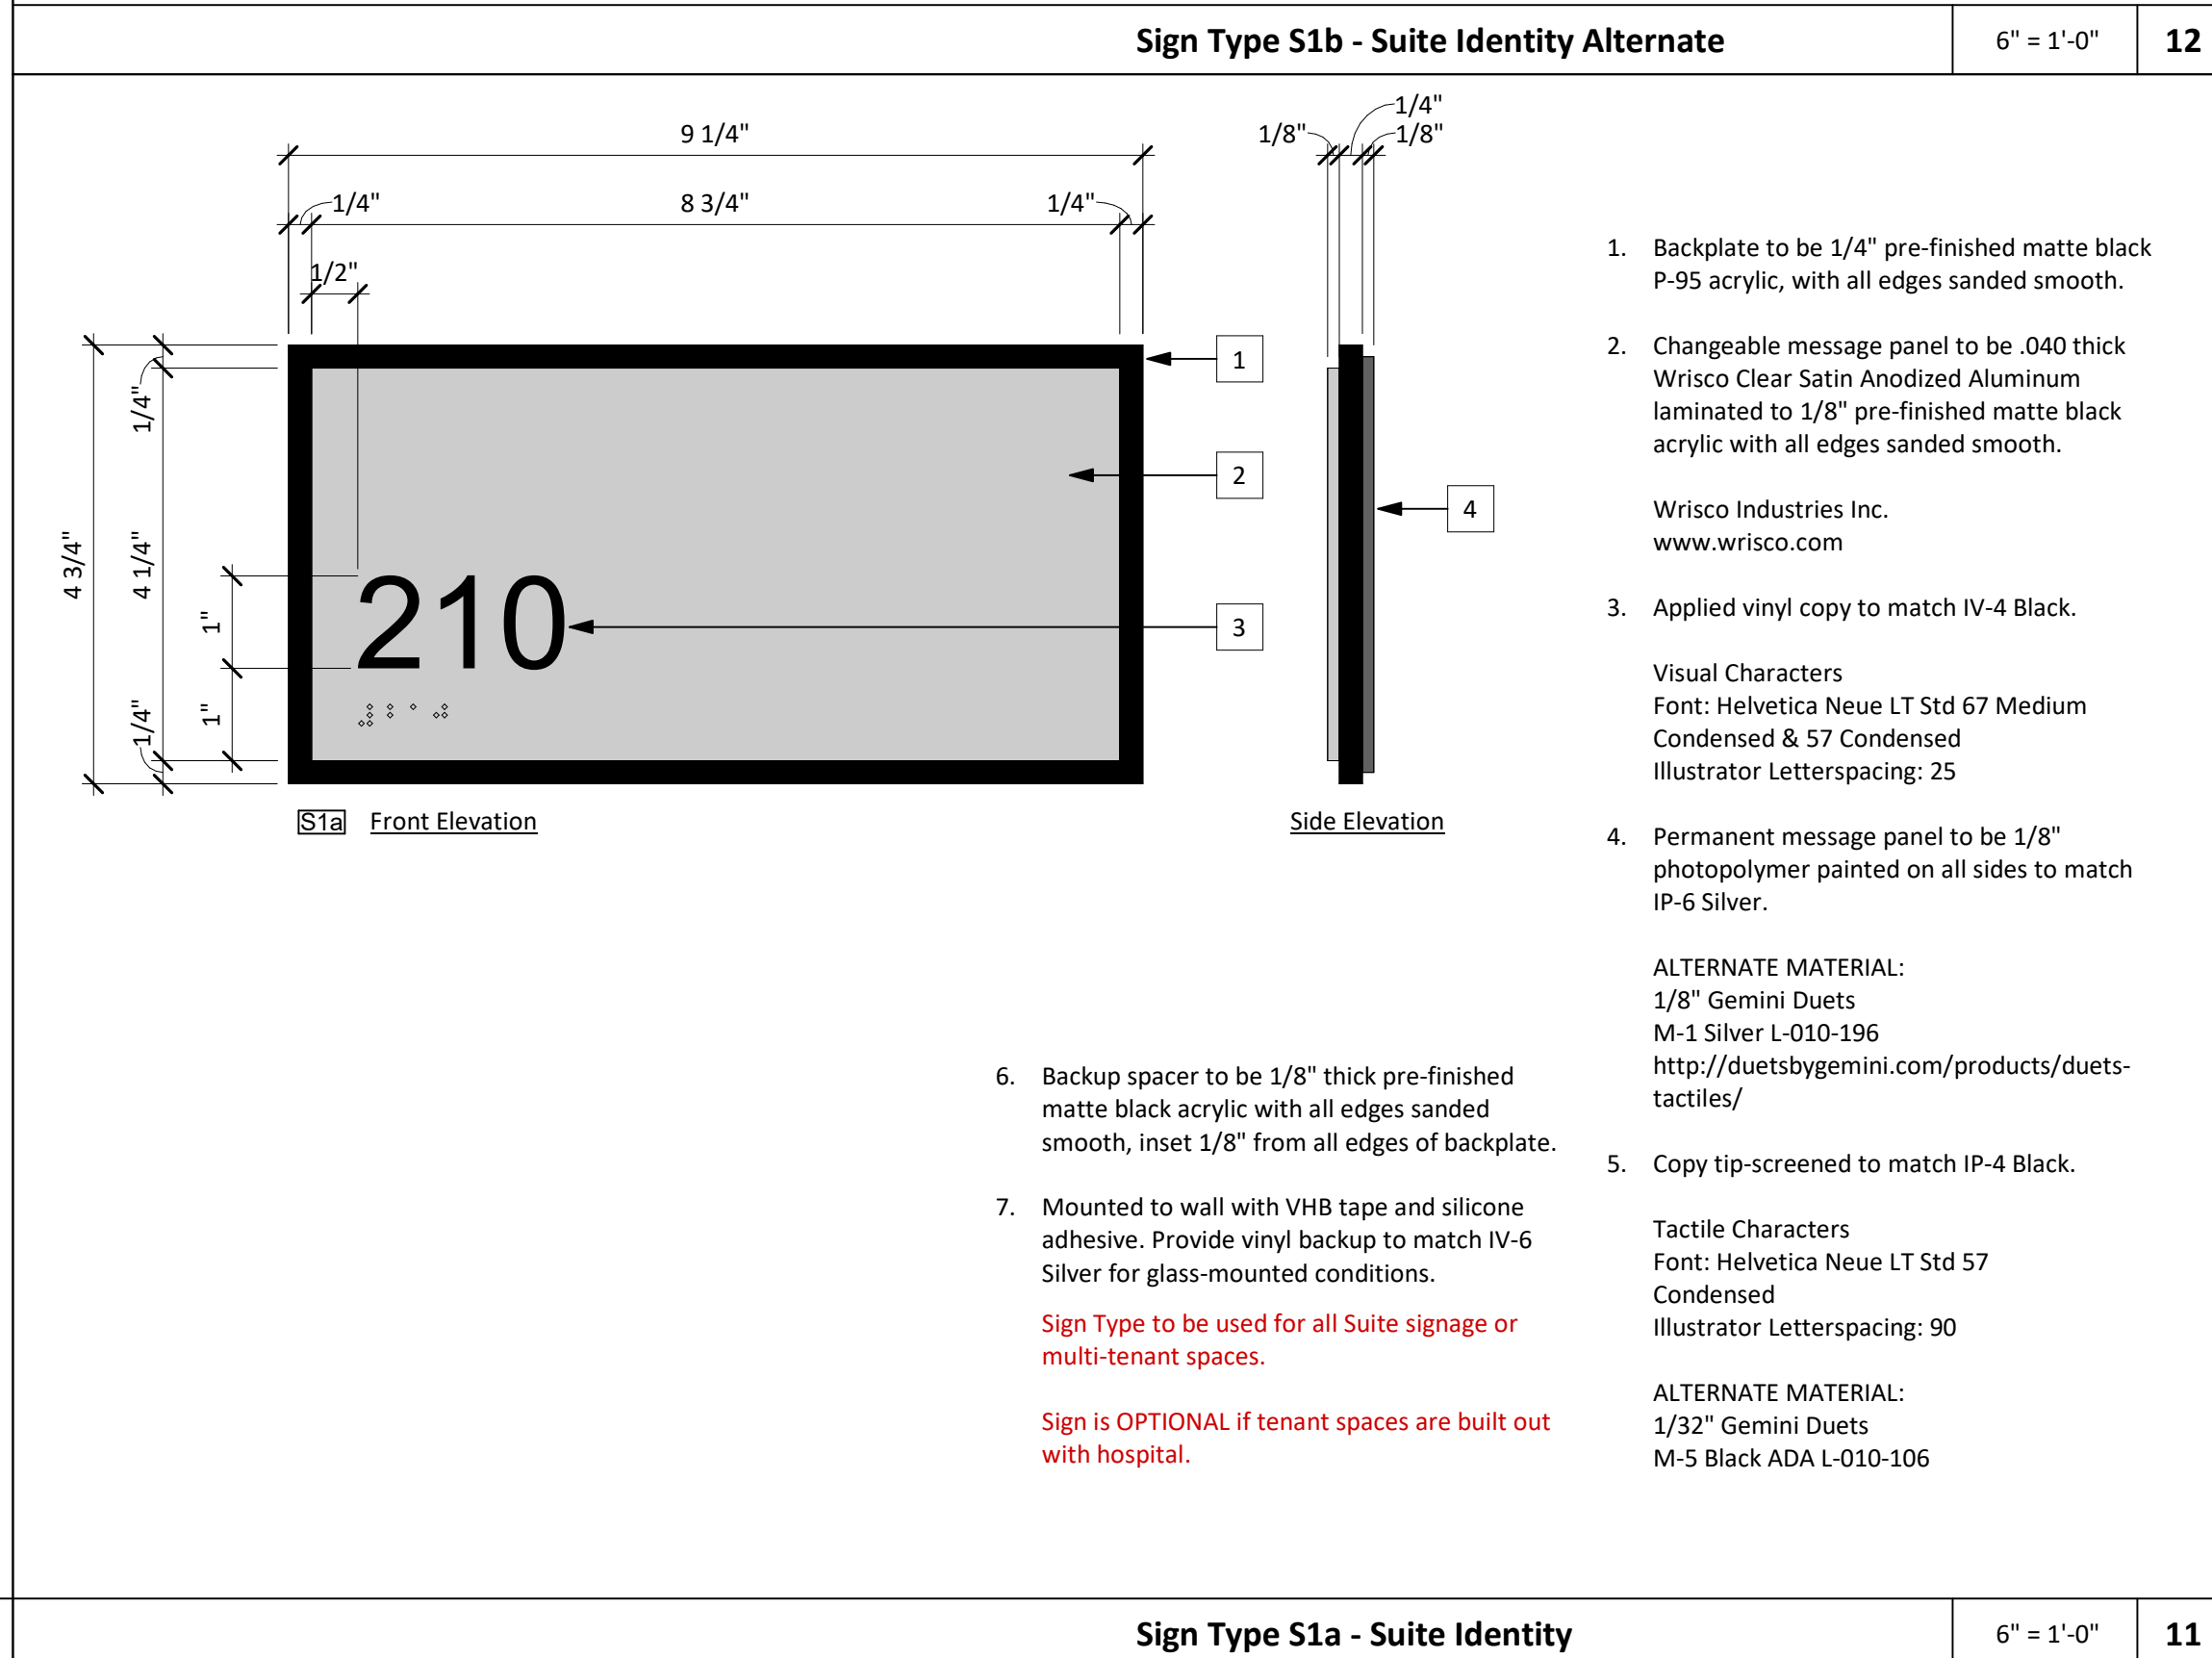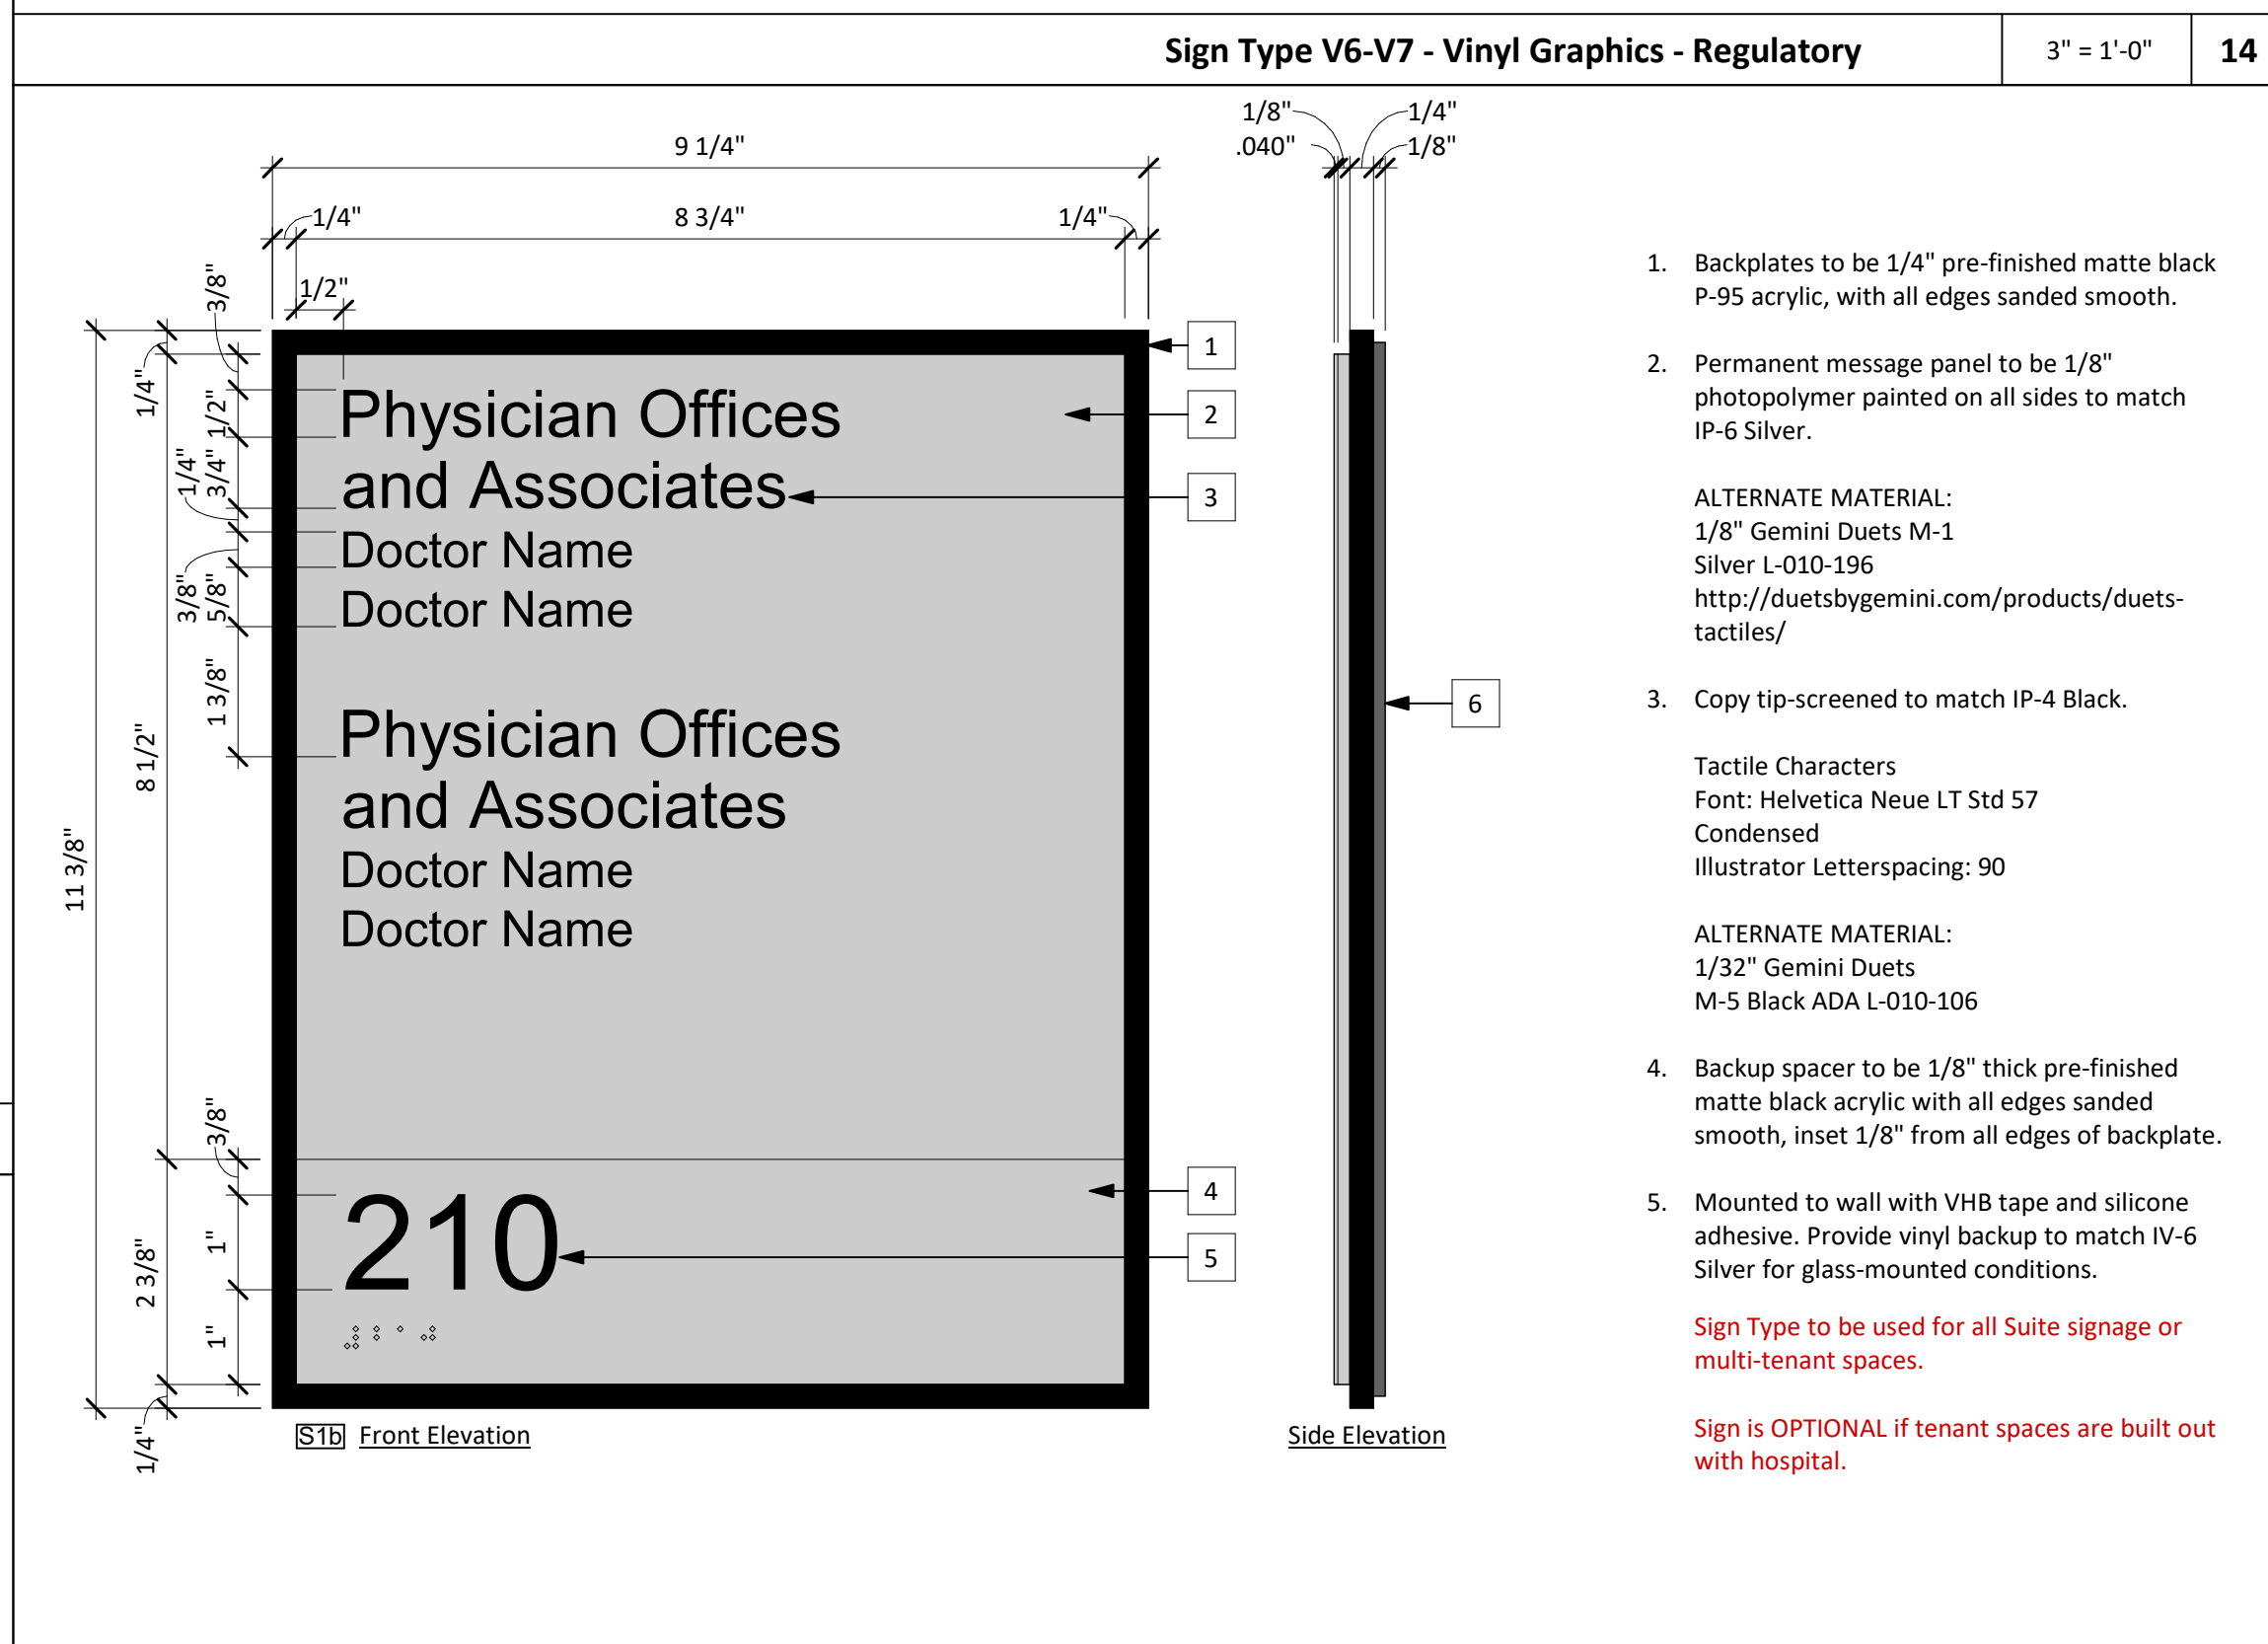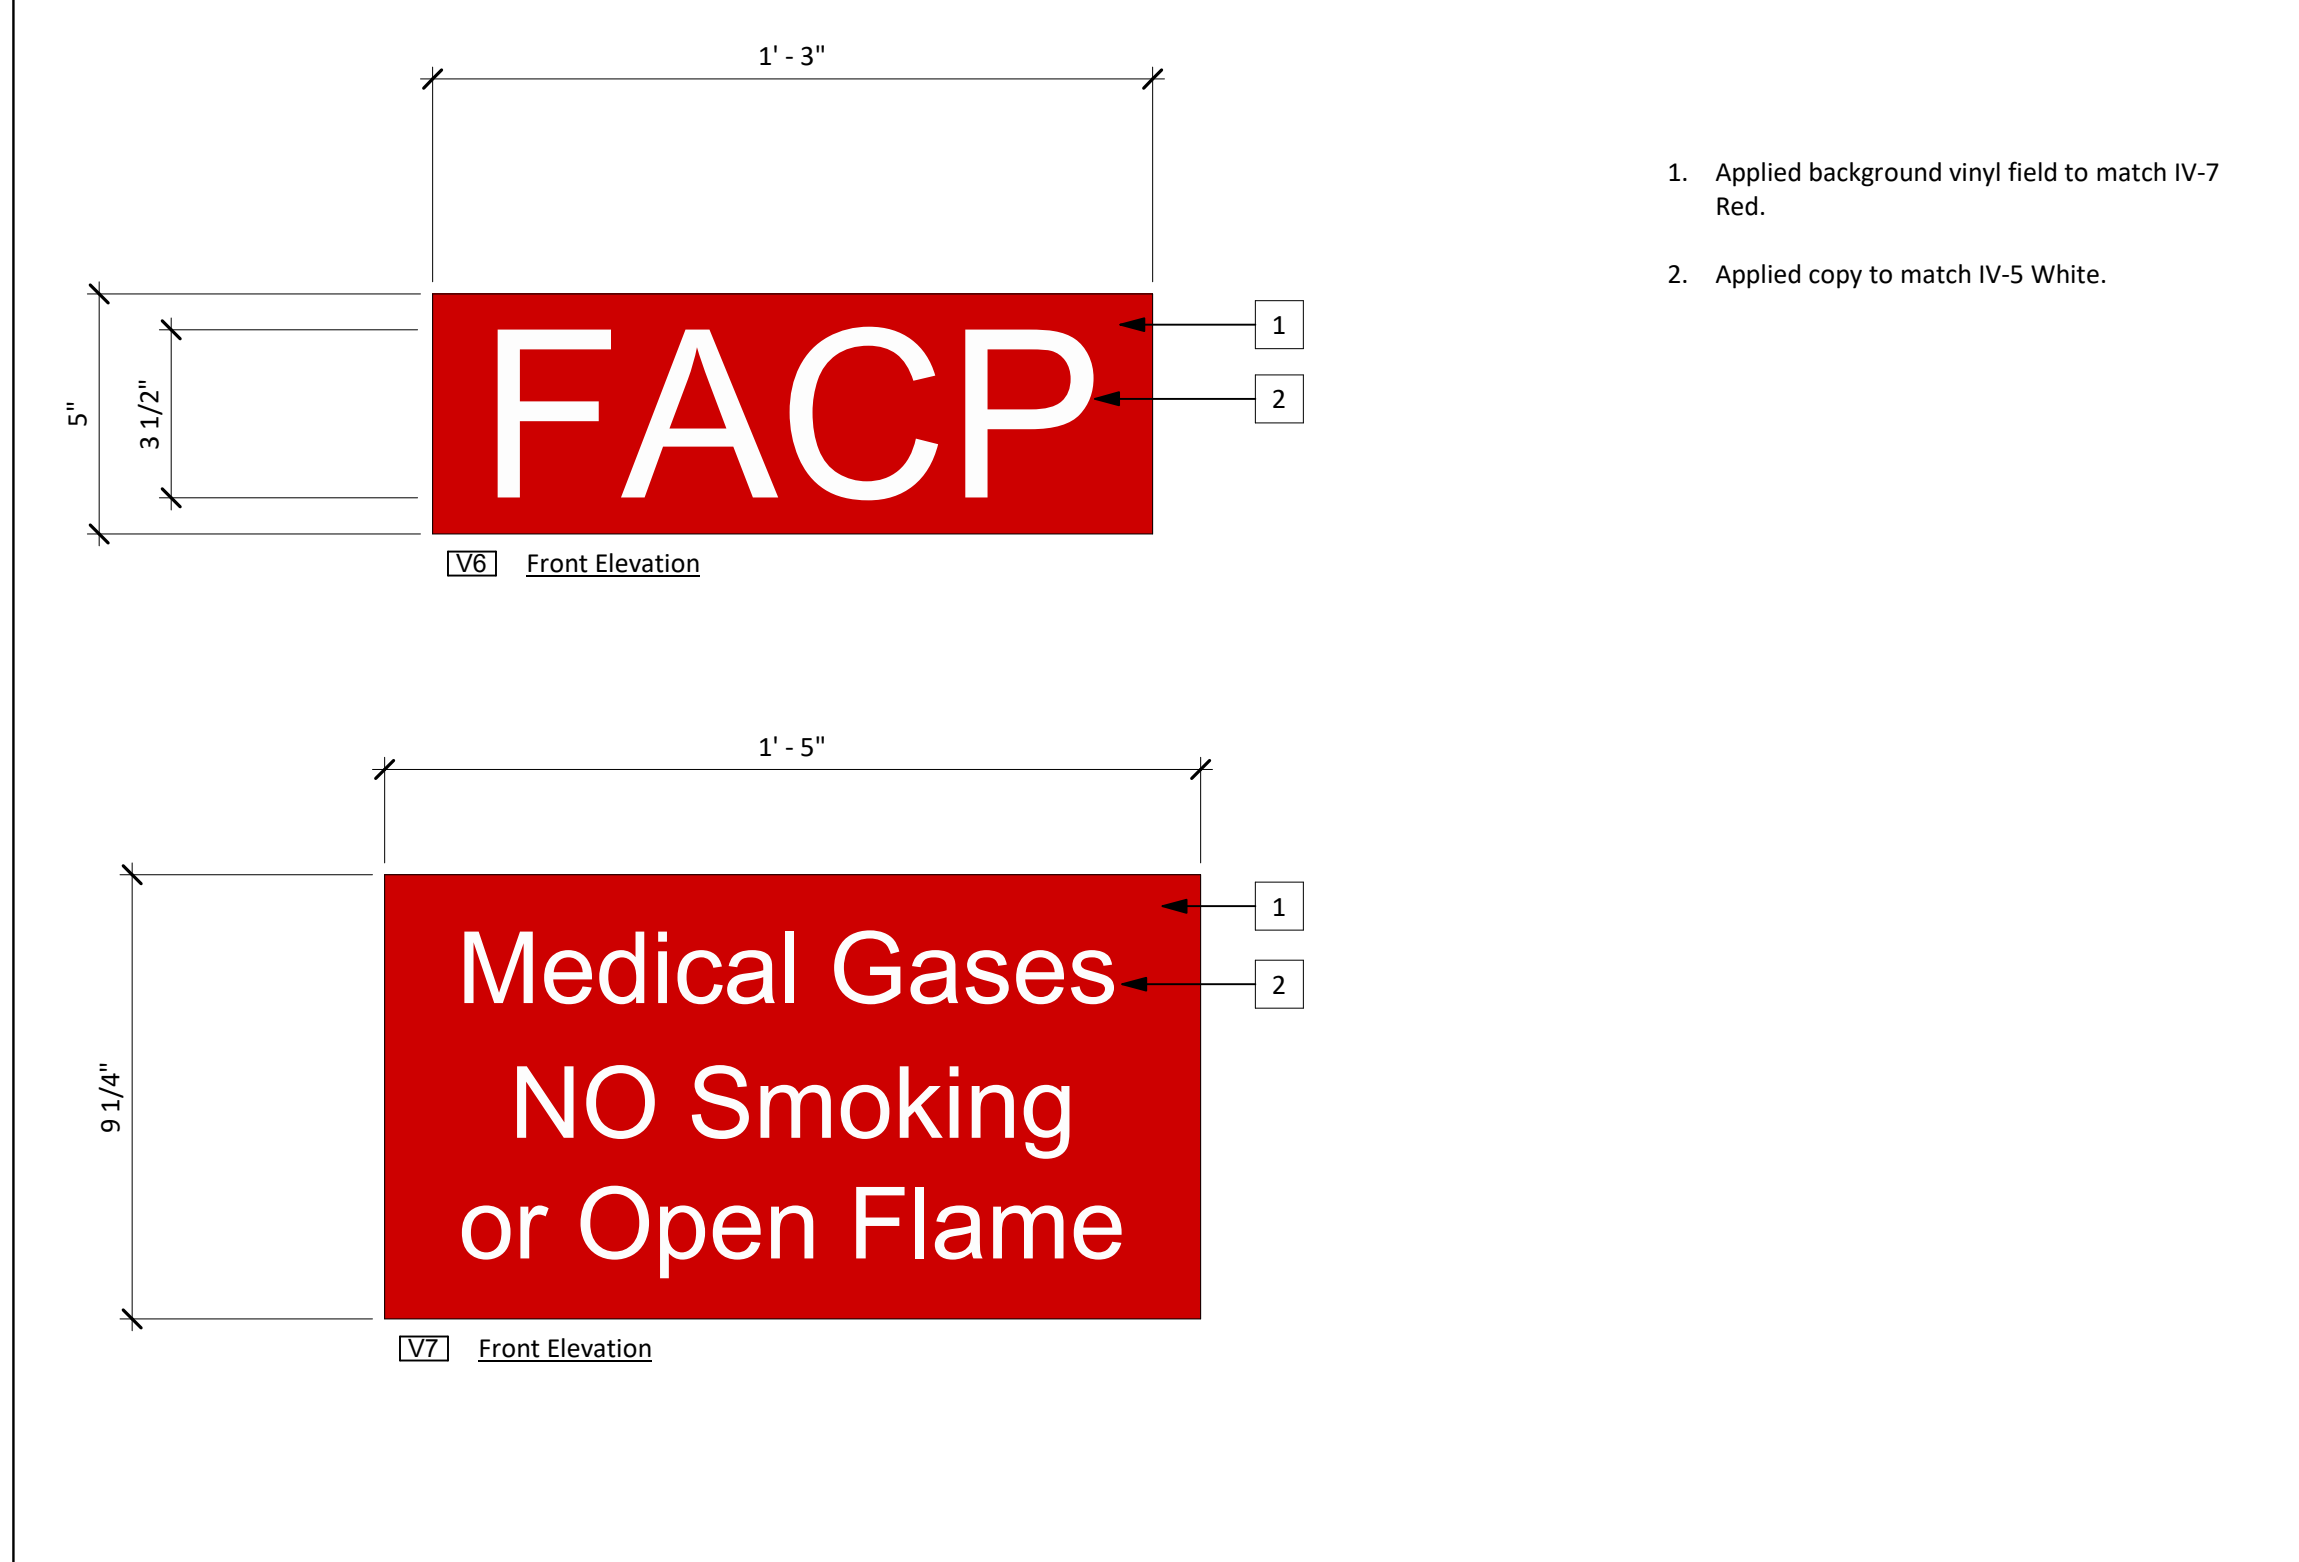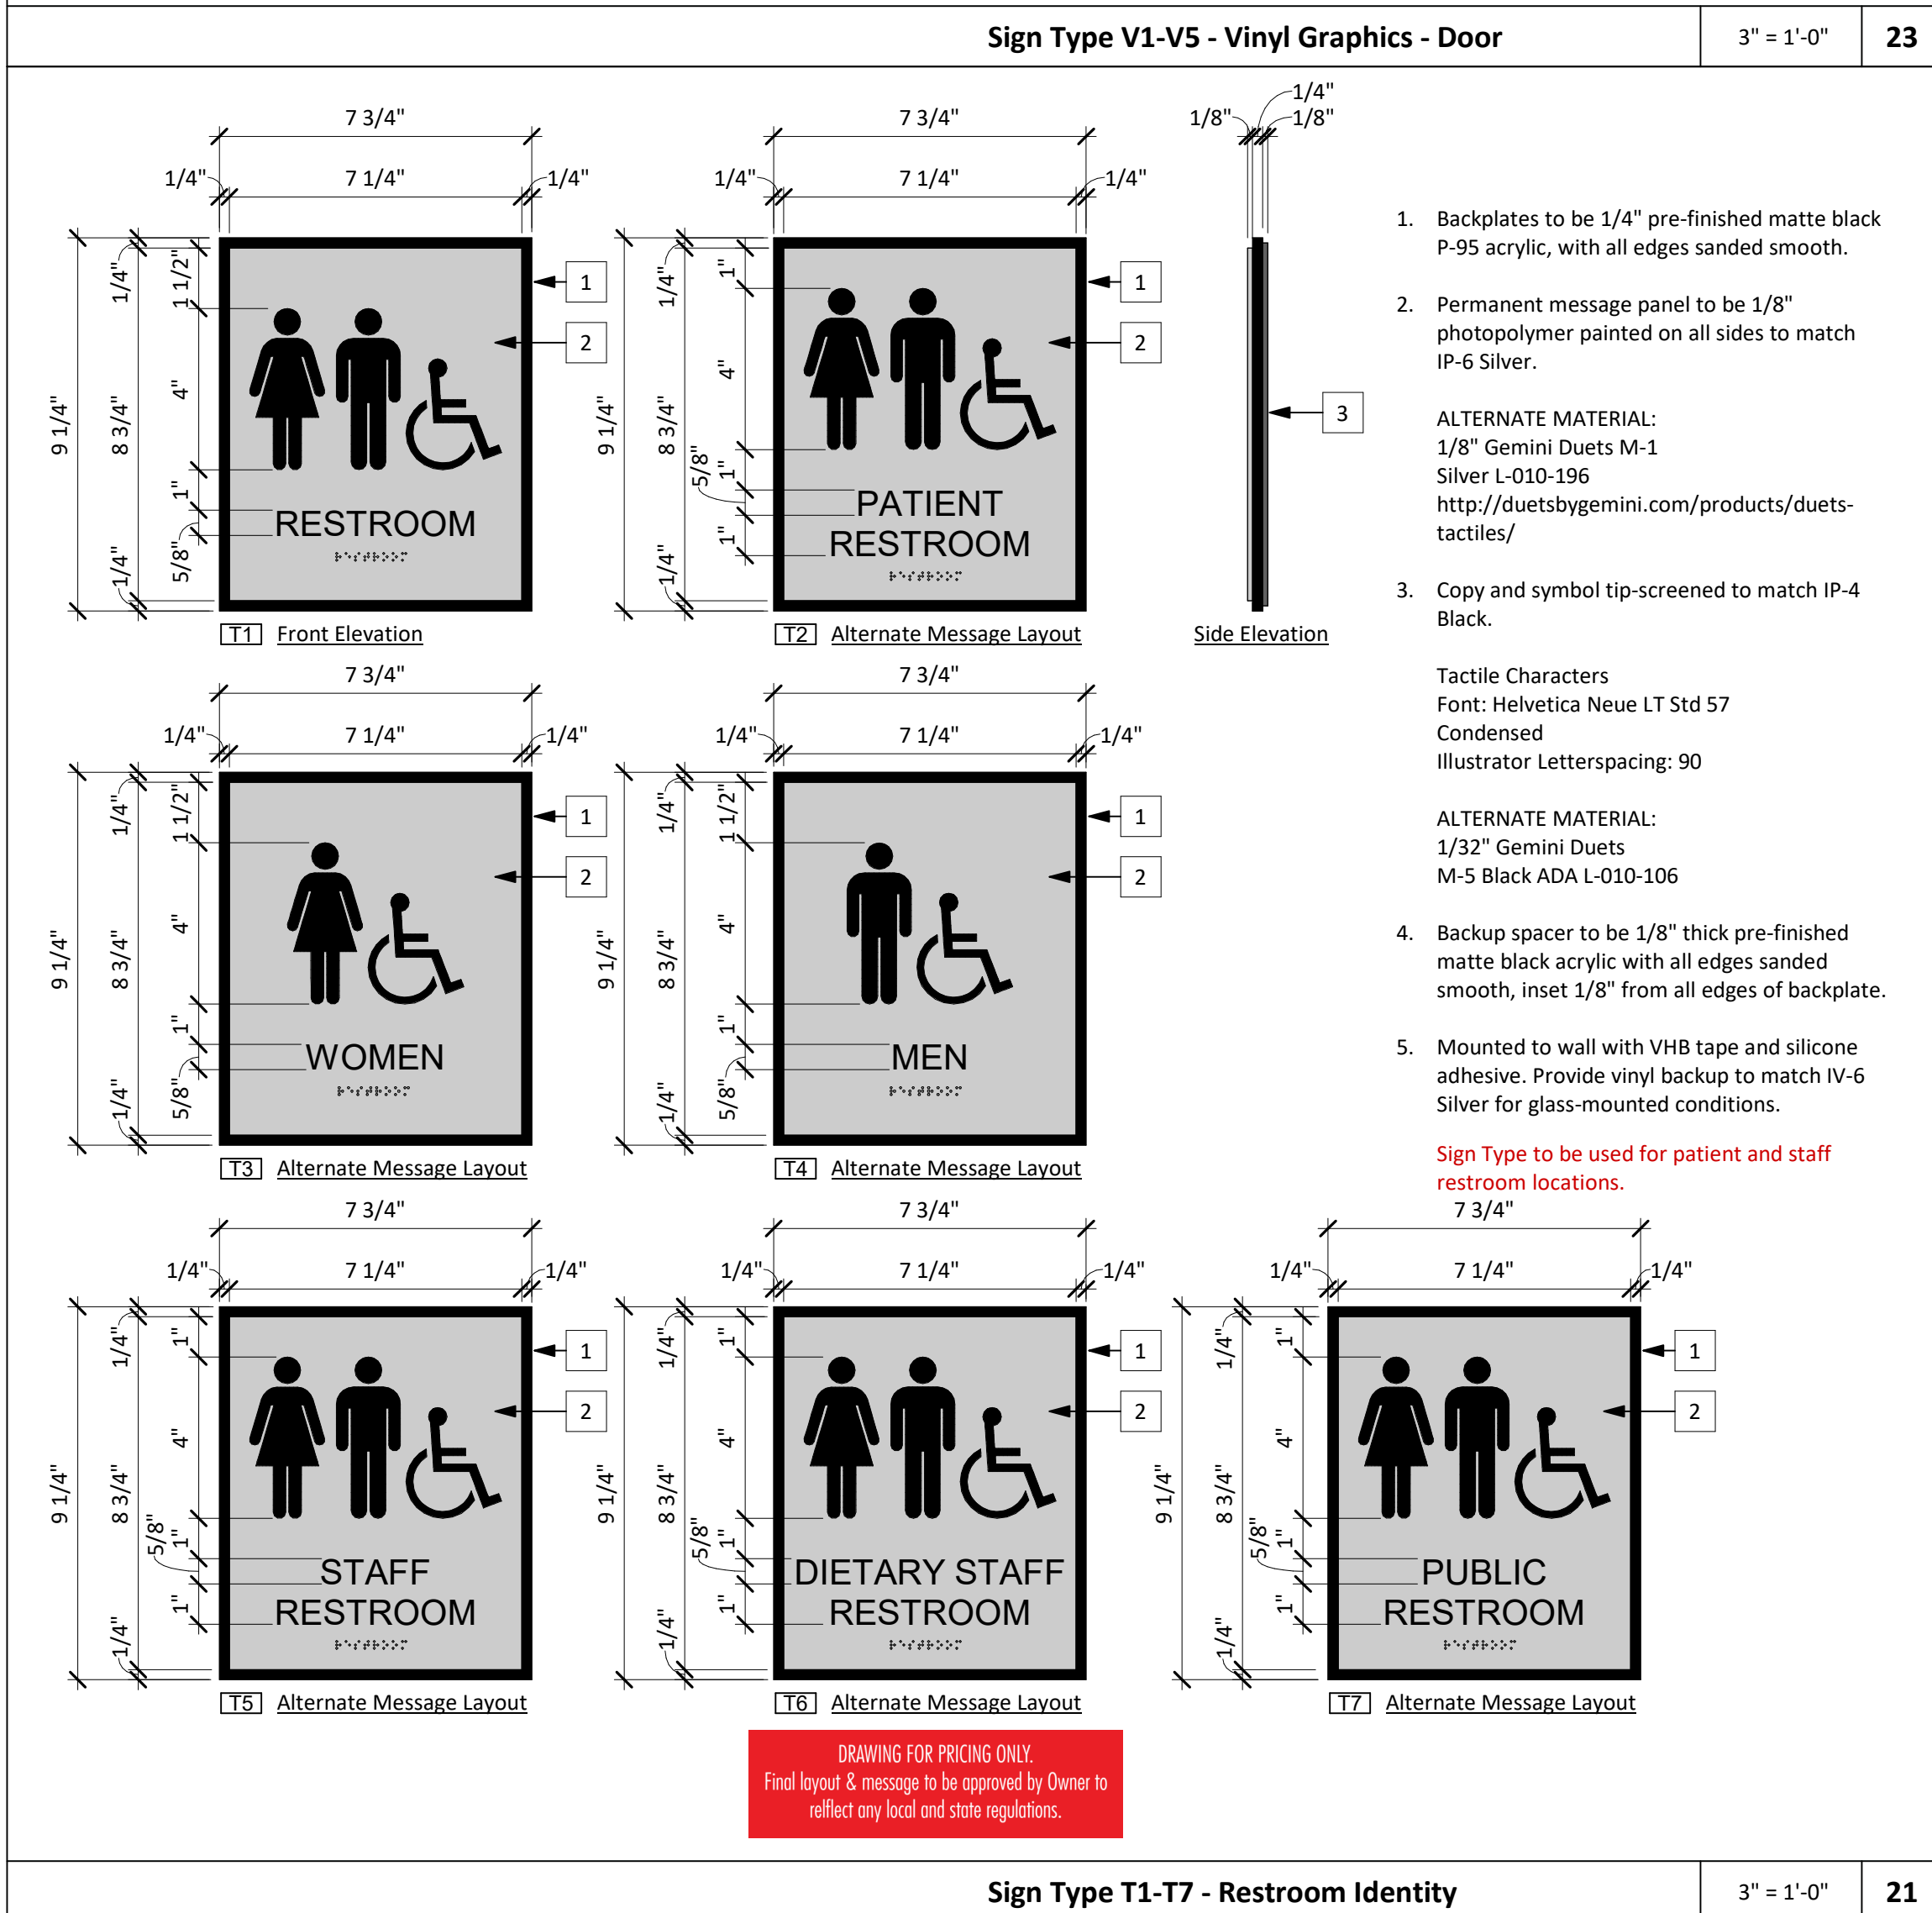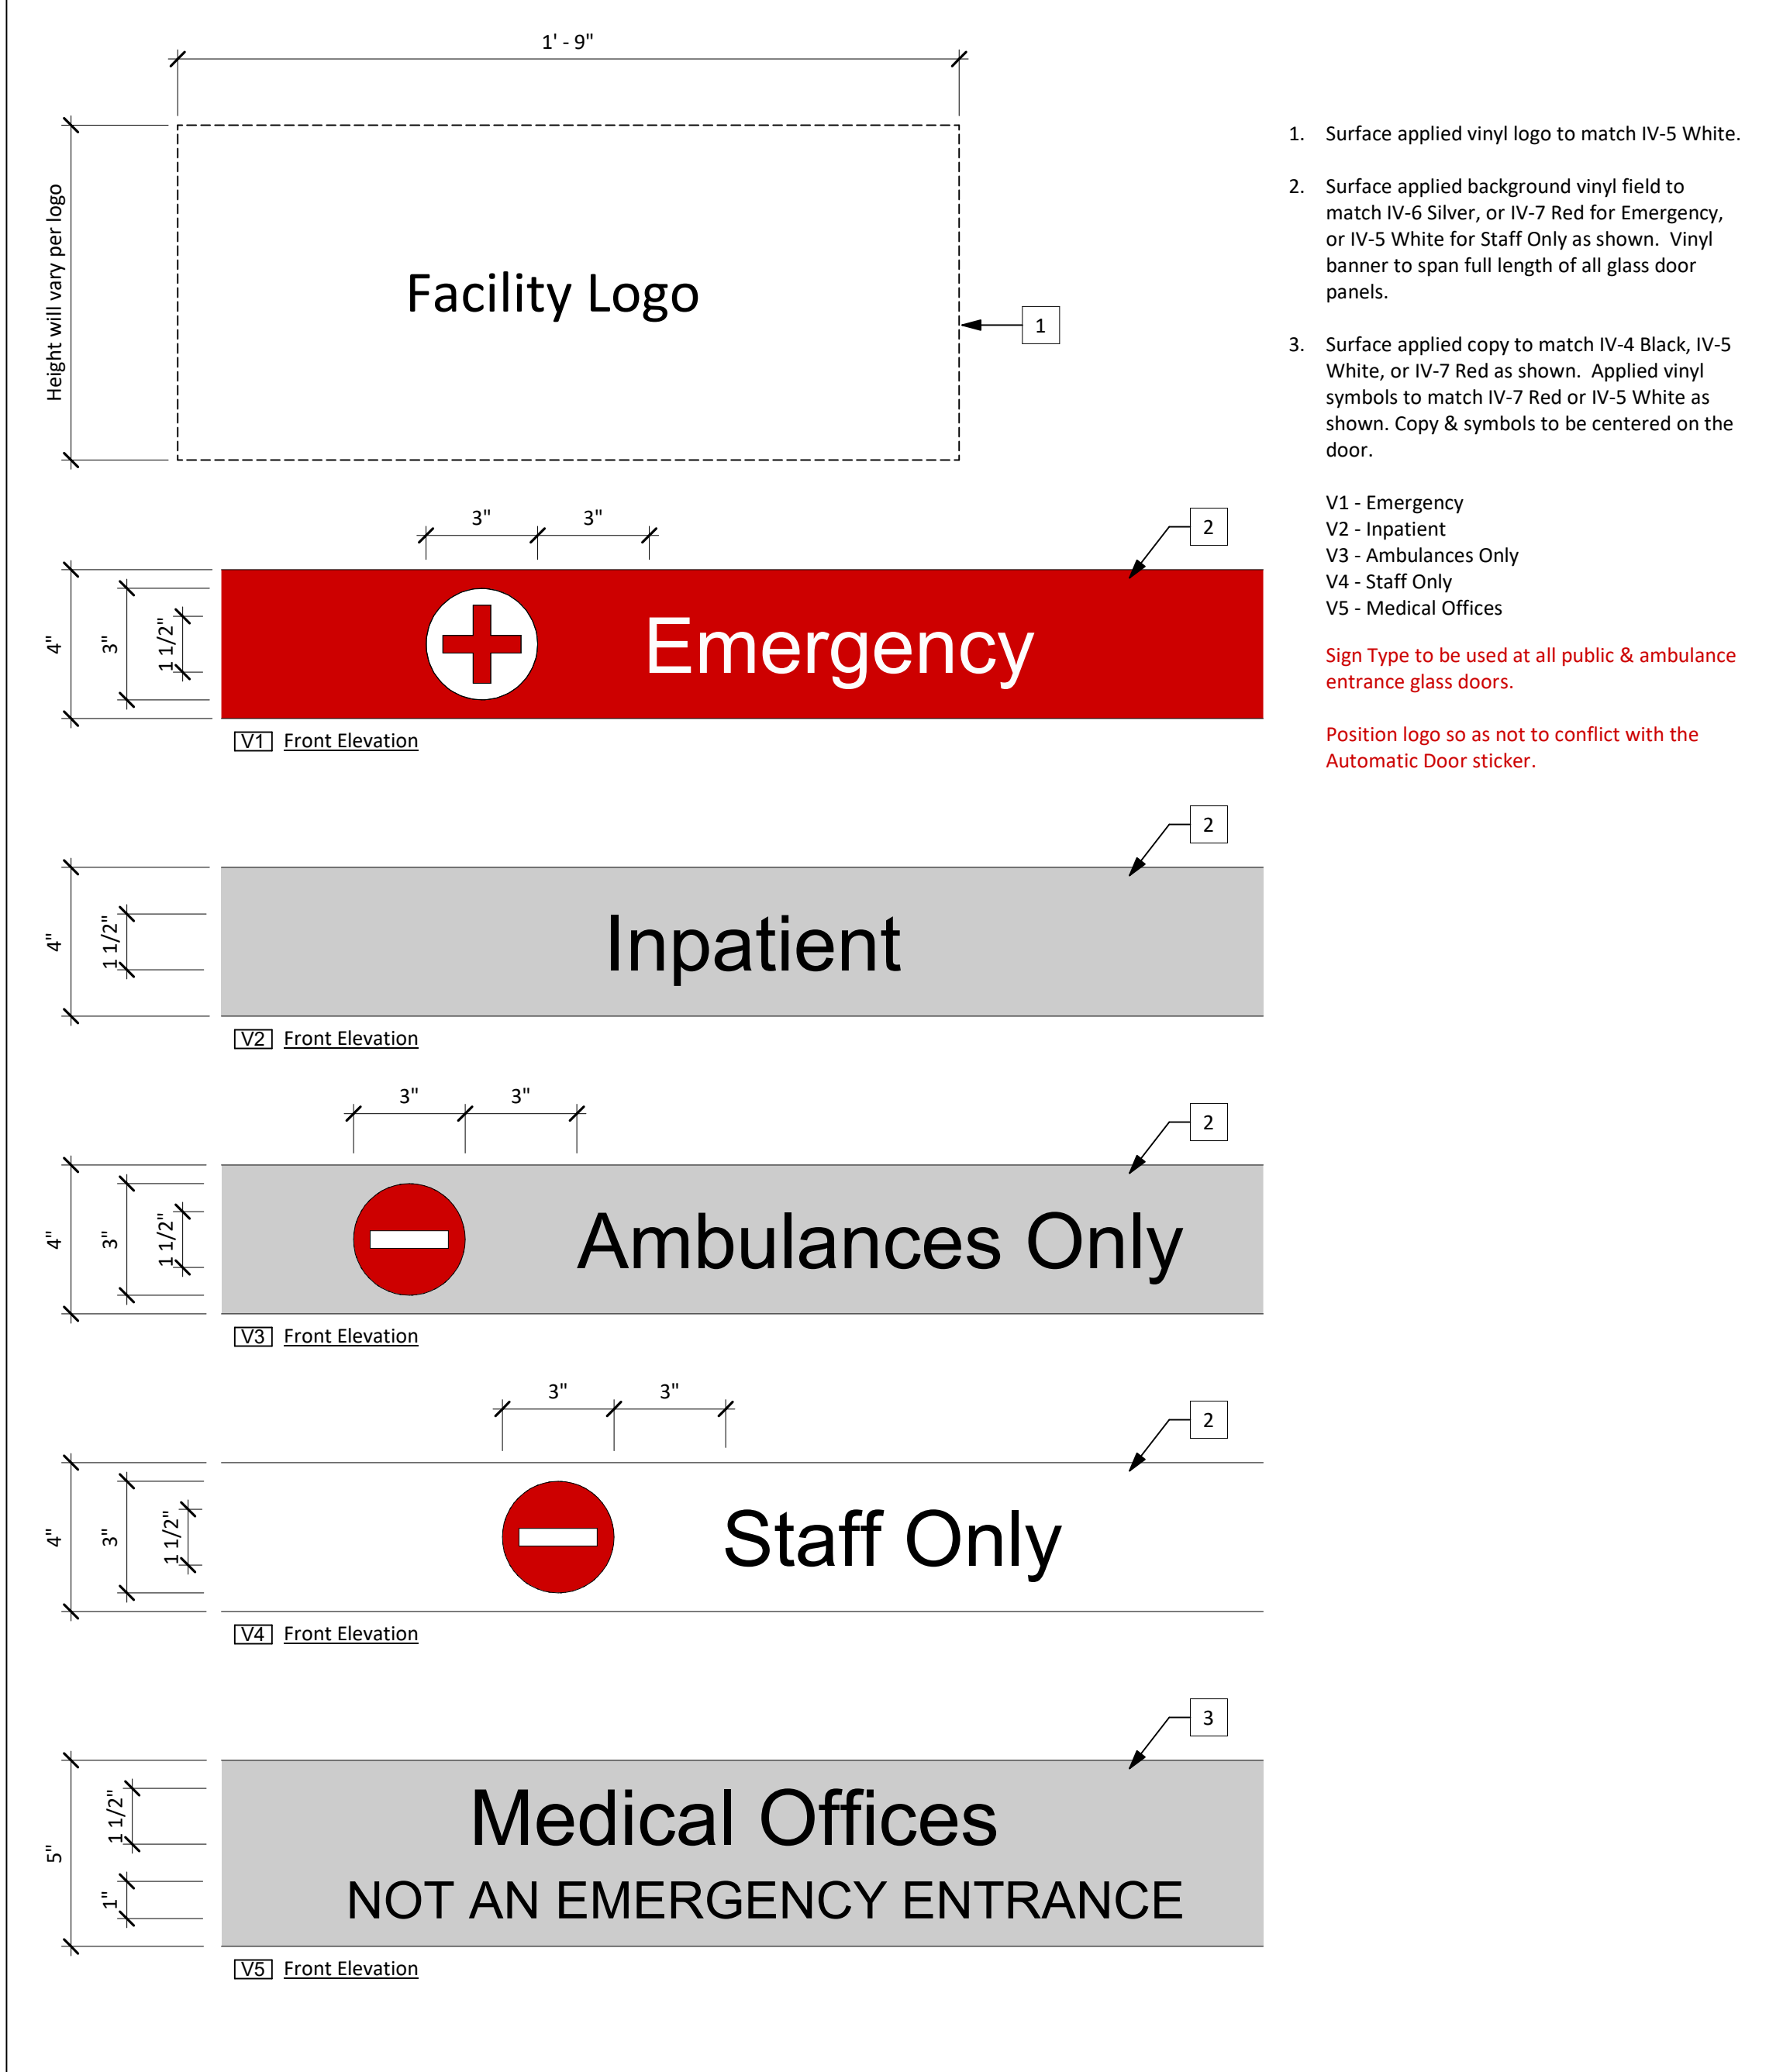

C:\Users\lgical\Documents\218.067 Emerus Kelly (Central)_lgical.rvt

Issues / Revisions				Description			
No.	Date	Addendum No.					
1	11/14/2018			Addendum No. 1			

DRAWING FOR PRICING ONLY.
Final layout & message to be approved by Owner to
reflect any local and state regulations.

Baptist Emergency Hospital, Kelly