


These drawings, as well as all specifications, parameters, data, renderings, ideas, concepts, models, improvements, bills of material, other works, product or works of authorship in whole or in part conceived, produced, commissioned, or acquired by or for PRESCENTCO LLC in connection with the PRESCENT BUILDING PLANS, and any and all formats, including without limitation, hard copy, electronic, digital or other computer generated format that are published in any form or format are the intellectual property of PRESCENTCO LLC. PRESCENTCO LLC shall be considered the author of such intellectual property for the purposes of copyright and retains all rights in and to such intellectual property. All parties associated with the Project acknowledge and agree the intellectual property of PRESCENTCO LLC may/will only be used solely in connection with the Project. All parties associated with the Project further acknowledge and agree the intellectual property of PRESCENTCO LLC includes the use of proprietary information, and except as authorized in writing by PRESCENTCO LLC, shall not disclose the proprietary information or the intellectual property of PRESCENTCO LLC to third parties.

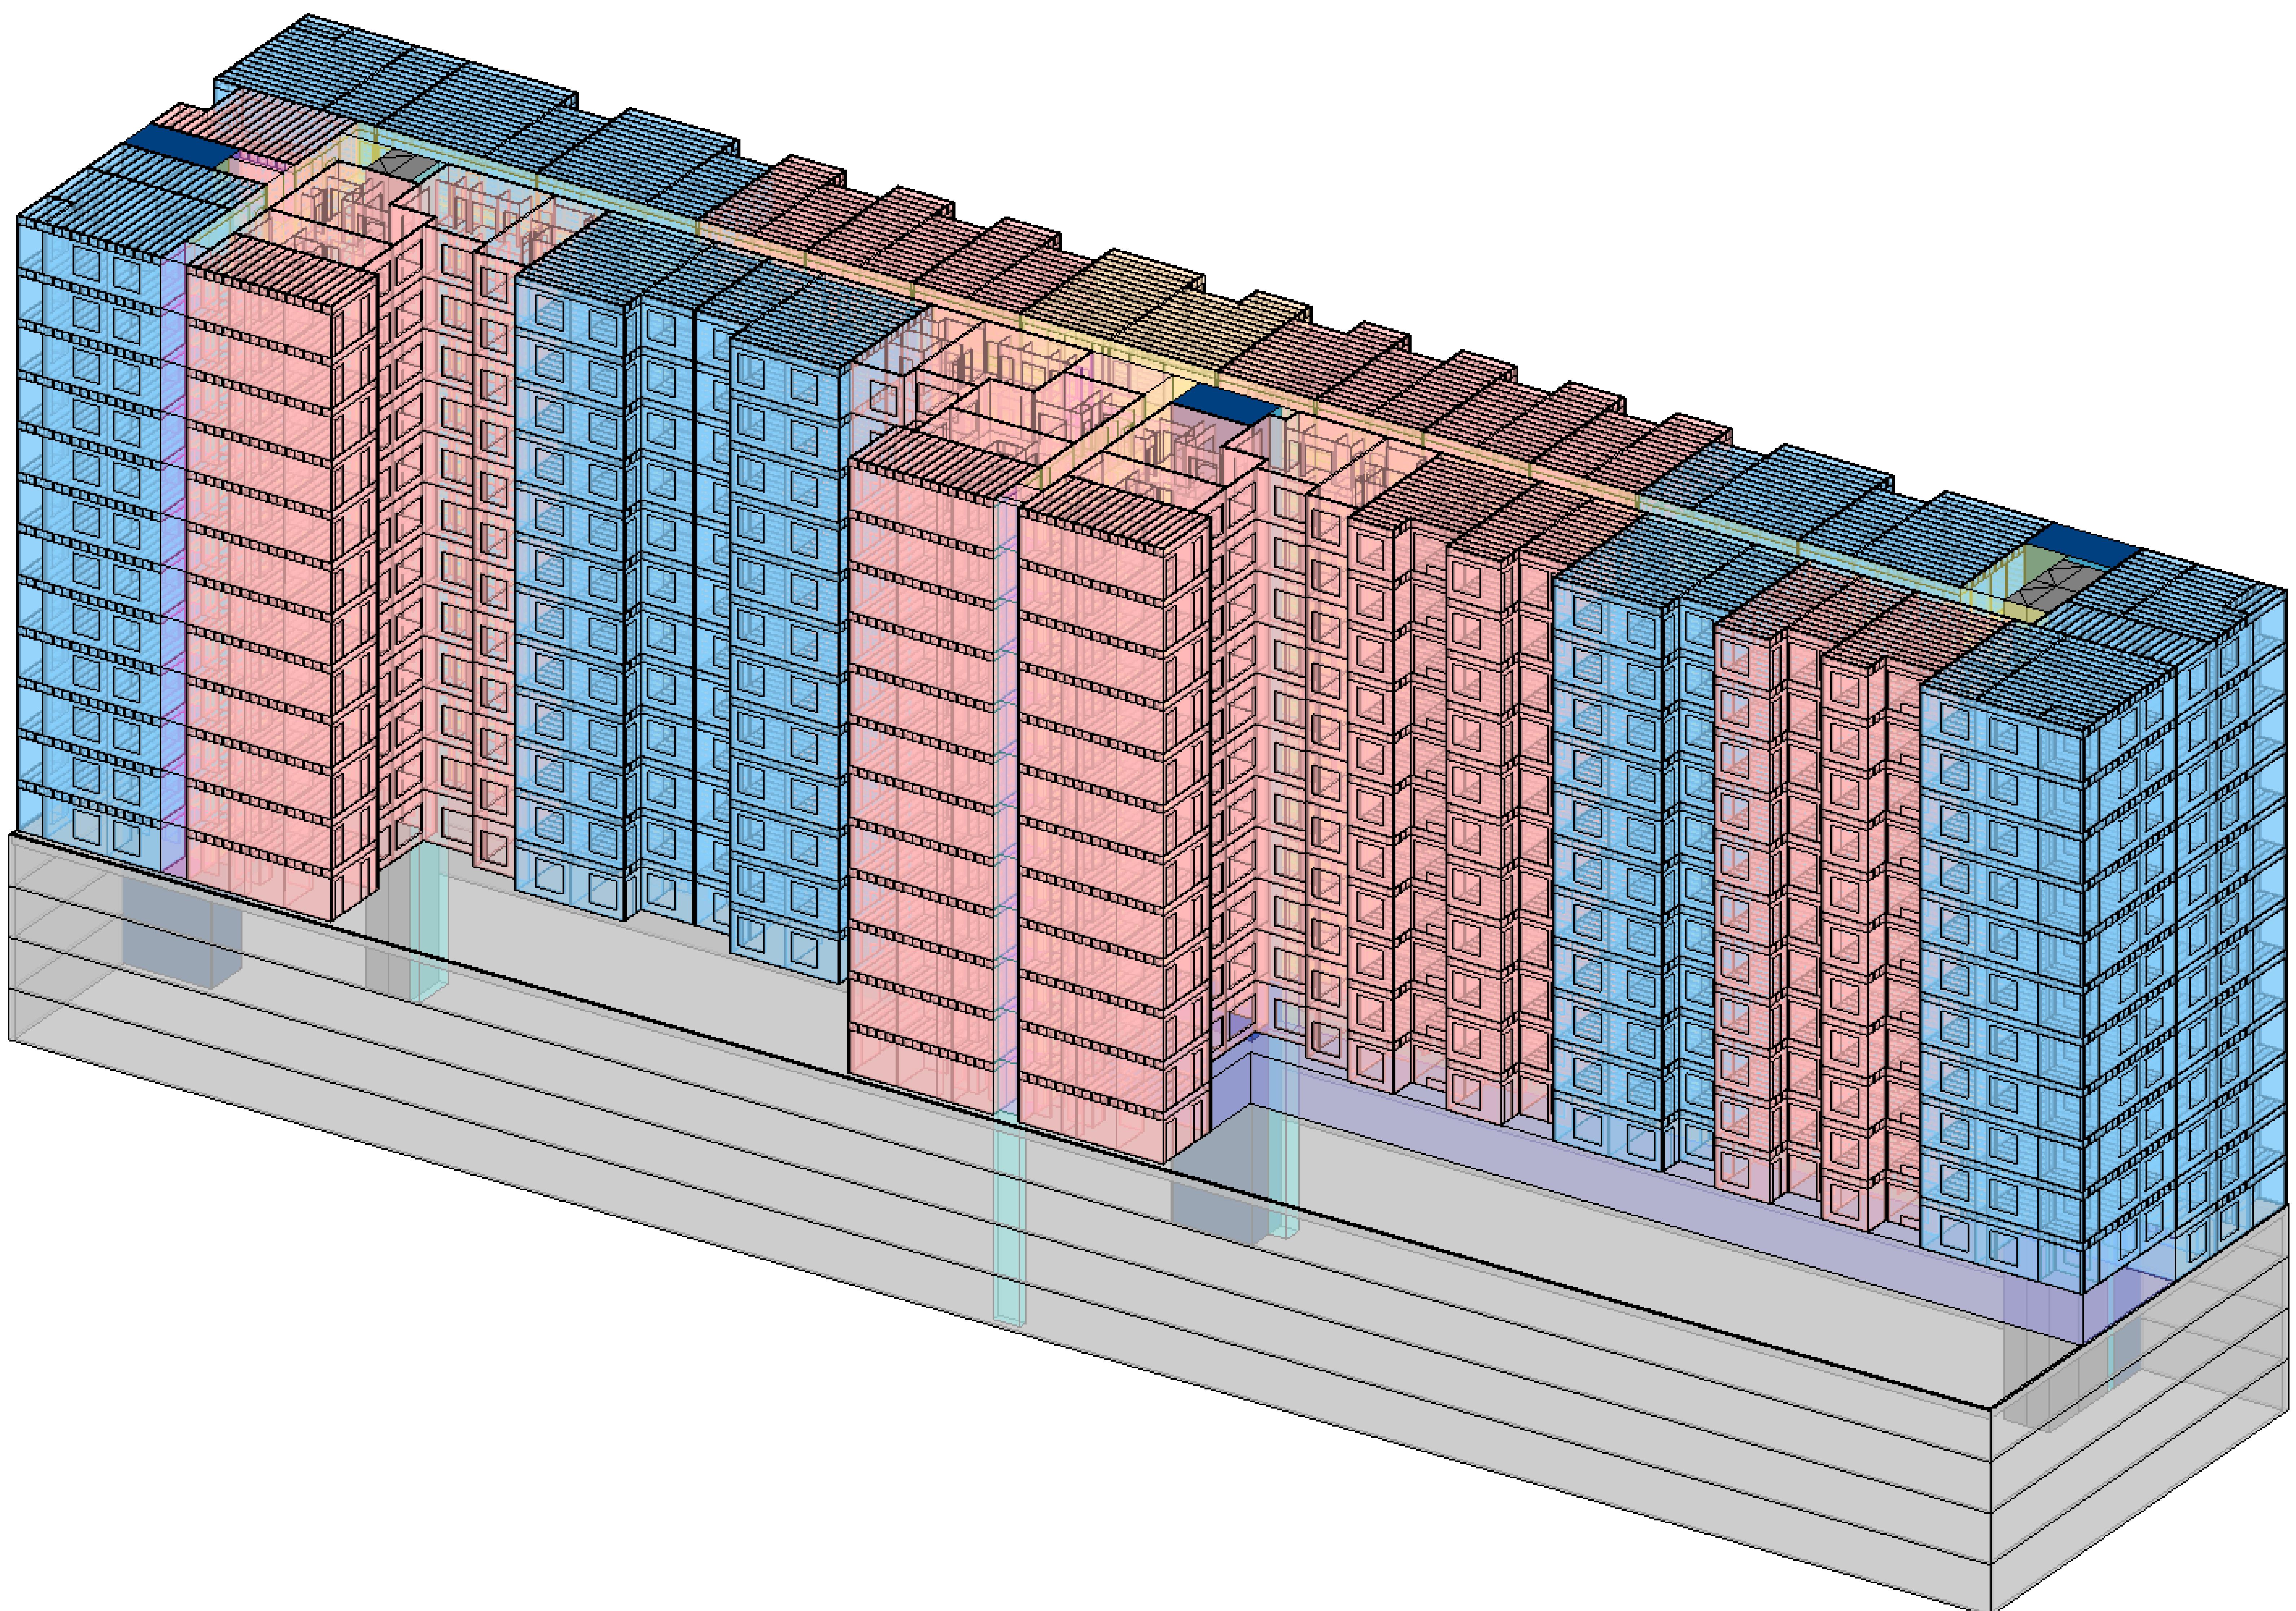

**PRESCIENT  
BUILDING PLANS**

3D VIEW

PROJECT NO. DXXXX

DATE 08/17/2022


SHEET NO.

**SPD.001**

SCALE

©2013-2022, PRESCENTCO LLC, ALL RIGHTS RESERVED.  
PRESCENTCO LLC PRODUCTS MAY BE COVERED BY ONE OR MORE US  
AND FOREIGN PATENTS. SEE <https://prescientco.com/approachour-patents/>

These drawings, as well as all specifications, parameters, data, renderings, ideas, concepts, models, improvements, bills of material, other works, product or works of authorship in whole or in part conceived, produced, commissioned, or acquired by or for PRESCENTCO LLC in connection with the PRESCENT BUILDING PLANS, in any and all formats, including without limitation, hard copy, electronic, digital or other computer generated format that are published in any form or format are the intellectual property of PRESCENTCO LLC. PRESCENTCO LLC shall be considered the author of such intellectual property for the purposes of copyright and retains all rights in and to such intellectual property. All parties associated with the Project acknowledge and agree the intellectual property of PRESCENTCO LLC may only be used solely in connection with the Project. All parties associated with the Project further acknowledge and agree the intellectual property of PRESCENTCO LLC includes the use of proprietary information, and except as authorized in writing by PRESCENTCO LLC, shall not disclose the proprietary information or the intellectual property of PRESCENTCO LLC to third parties.

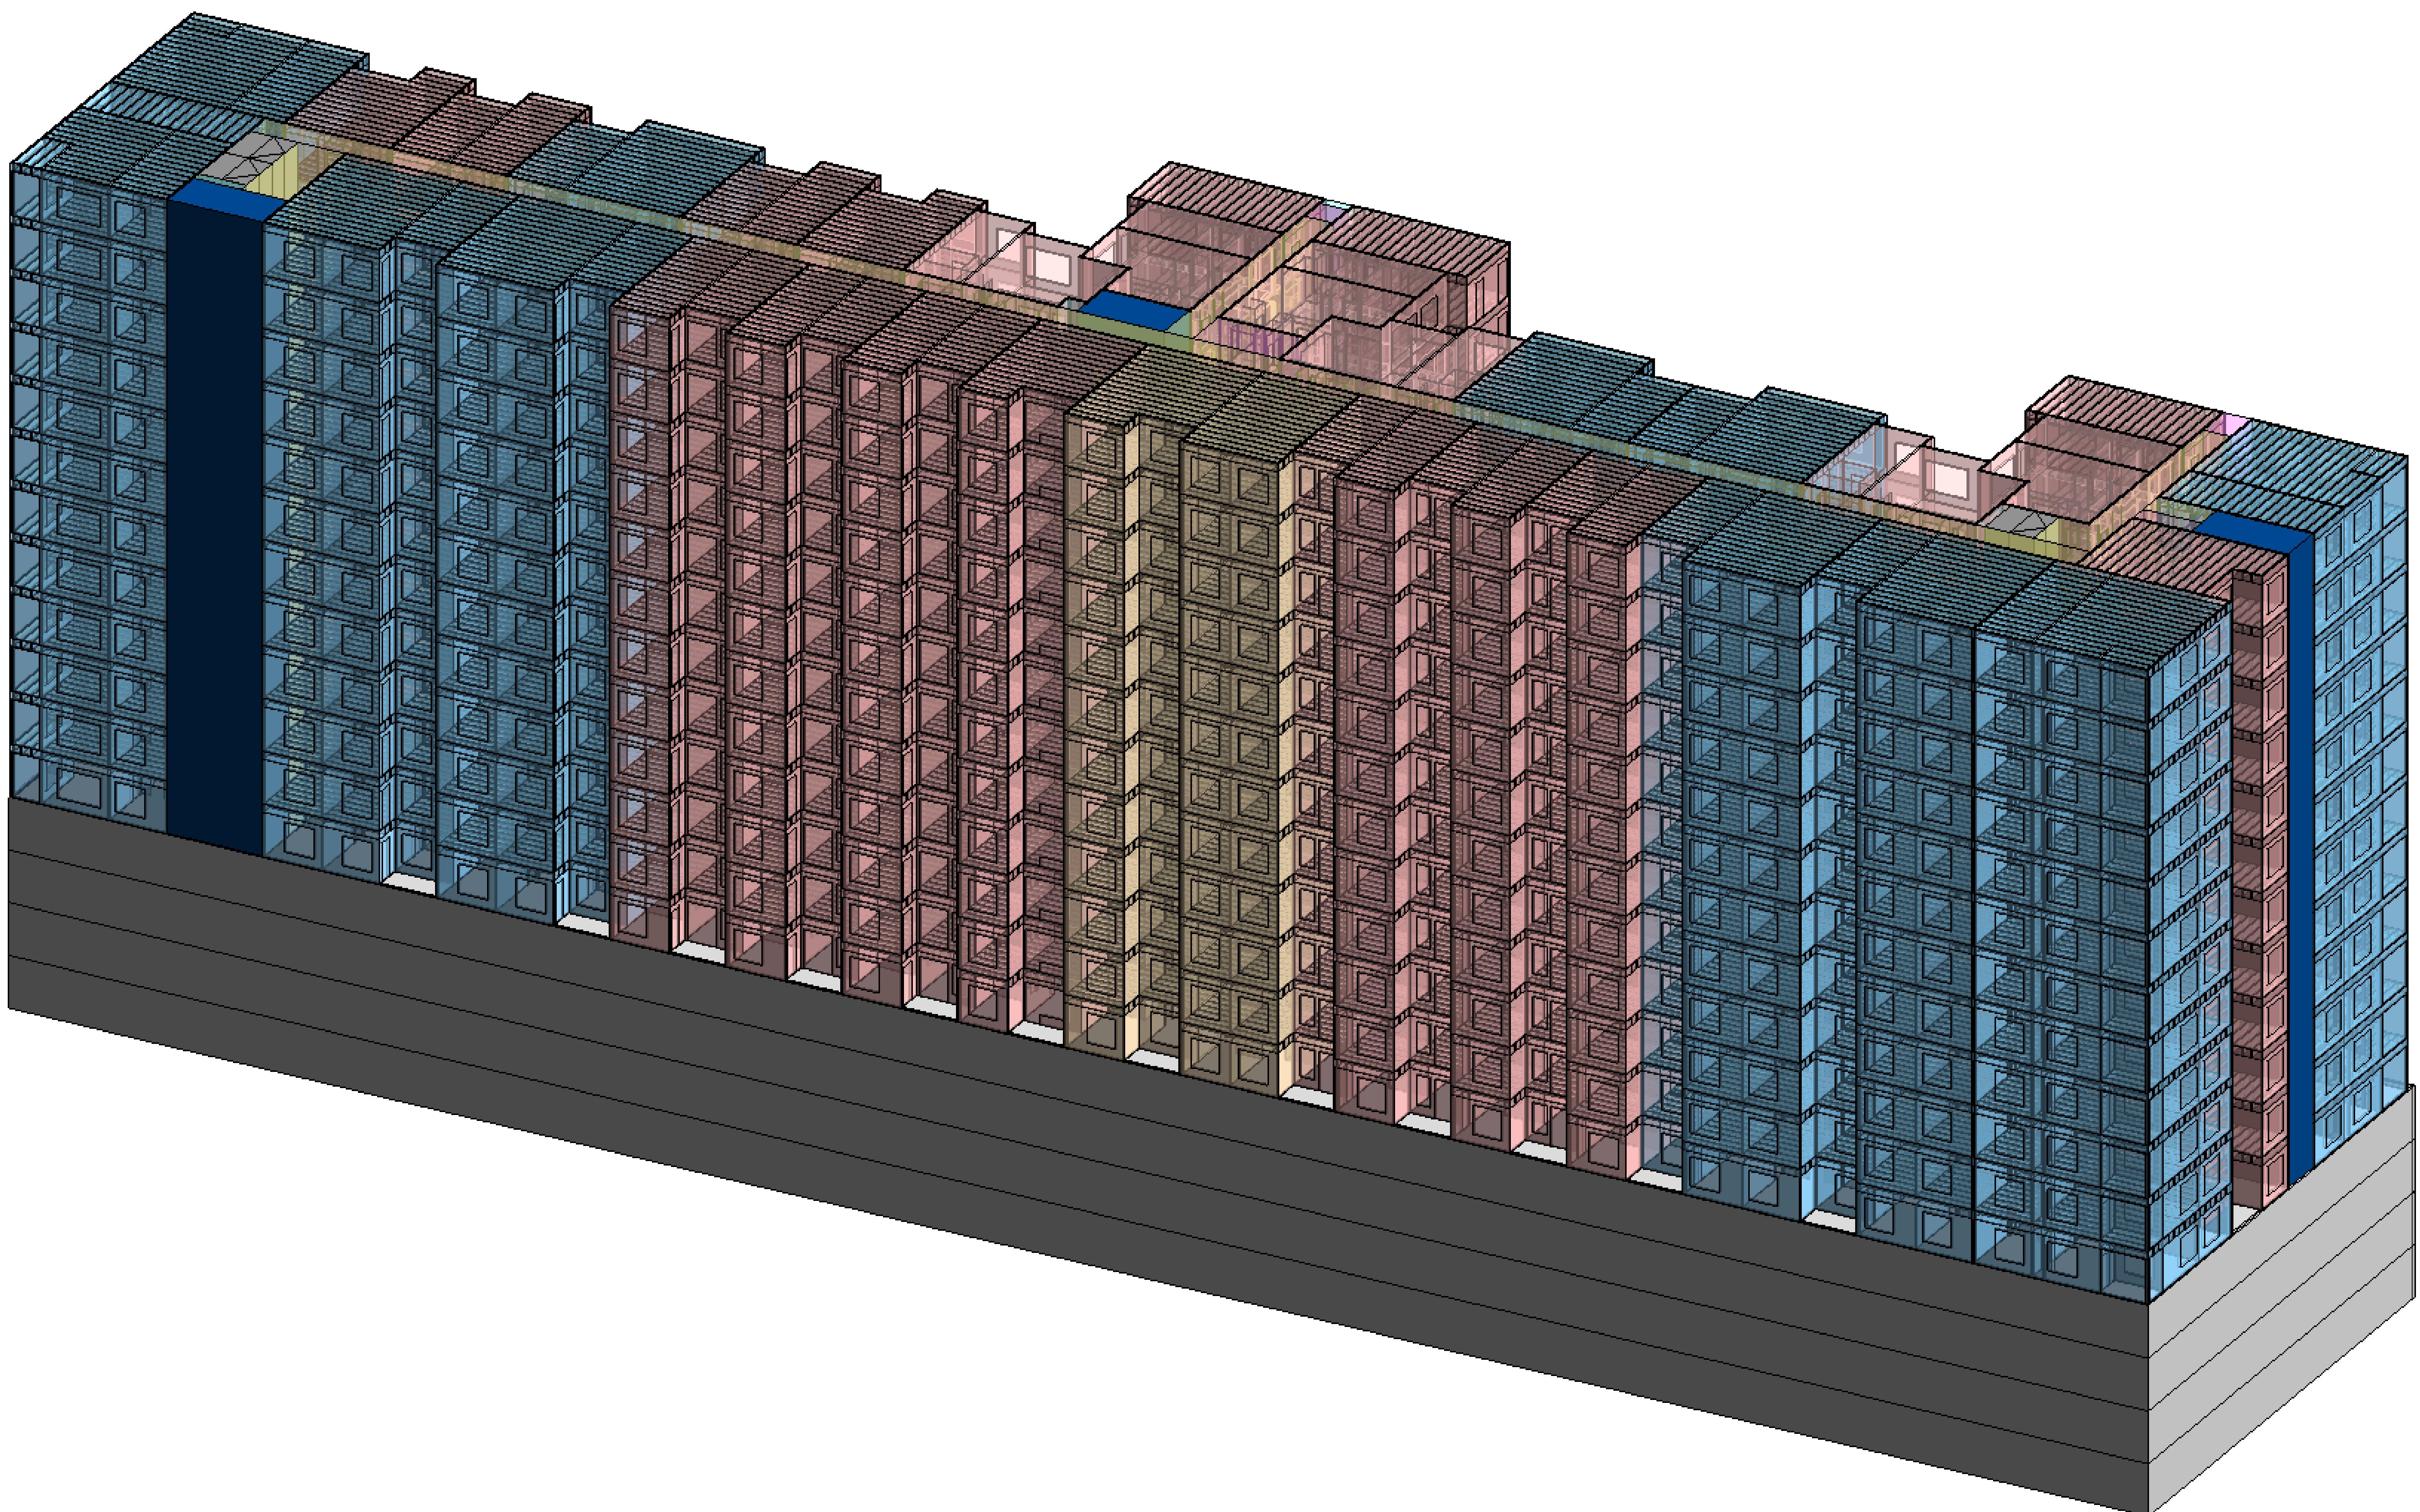

**PRESCENT  
BUILDING PLANS**

3D VIEW

PROJECT NO. DXXXX  
DATE 08/17/2022

SHEET NO.

**SPD.002**

SCALE



©2013-2022, PRESICIENTCO LLC, ALL RIGHTS RESERVED.  
PRESICIENTCO LLC PRODUCTS MAY BE COVERED BY ONE OR MORE US  
AND FOREIGN PATENTS. SEE <https://prescientco.com/approachour-patents/>

These drawings, as well as all specifications, parameters, data, renderings, ideas, concepts, models, improvements, bills of material, other works, product or works of authorship in whole or in part conceived, produced, commissioned, or acquired by or for PRESICIENTCO LLC in connection with the PRESICIENT BUILDING PLANS, in any and all formats, including without limitation, hard copy, electronic, digital or other computer generated format that are published in any form or format are the intellectual property of PRESICIENTCO LLC. PRESICIENTCO LLC shall be considered the author of such intellectual property for the purposes of copyright and retains all rights in and to such intellectual property. All parties associated with the Project acknowledge and agree the intellectual property of PRESICIENTCO LLC may/will only be used solely in connection with the Project. All parties associated with the Project further acknowledge and agree the intellectual property of PRESICIENTCO LLC includes the use of proprietary information, and except as authorized in writing by PRESICIENTCO LLC, shall not disclose the proprietary information or the intellectual property of PRESICIENTCO LLC to third parties.



**PRESCIENT  
BUILDING PLANS**


LEVEL 5 - OVERLAY PLAN  
PROJECT NO. DXXXX  
DATE 08/17/2022

SHEET NO.

**SPD.105.1**

SCALE 1/16" = 1'-0"

These drawings, as well as all specifications, parameters, data, renderings, ideas, concepts, models, improvements, bills of material, other works, product or works of authorship in whole or in part conceived, produced, commissioned, or acquired by or for PRESICIENTCO LLC in connection with the PRESICIENT BUILDING PLANS, in any and all formats, including without limitation, hard copy, electronic, digital or other computer generated format that are published in any form or format are the intellectual property of PRESICIENTCO LLC. PRESICIENTCO LLC shall be considered the author of such intellectual property for the purposes of copyright and retains all rights in and to such intellectual property. All parties associated with the Project acknowledge and agree the intellectual property of PRESICIENTCO LLC may/will only be used solely in connection with the Project. All parties associated with the Project further acknowledge and agree the intellectual property of PRESICIENTCO LLC includes the use of proprietary information, and except as authorized in writing by PRESICIENTCO LLC, shall not disclose the proprietary information or the intellectual property of PRESICIENTCO LLC to third parties.

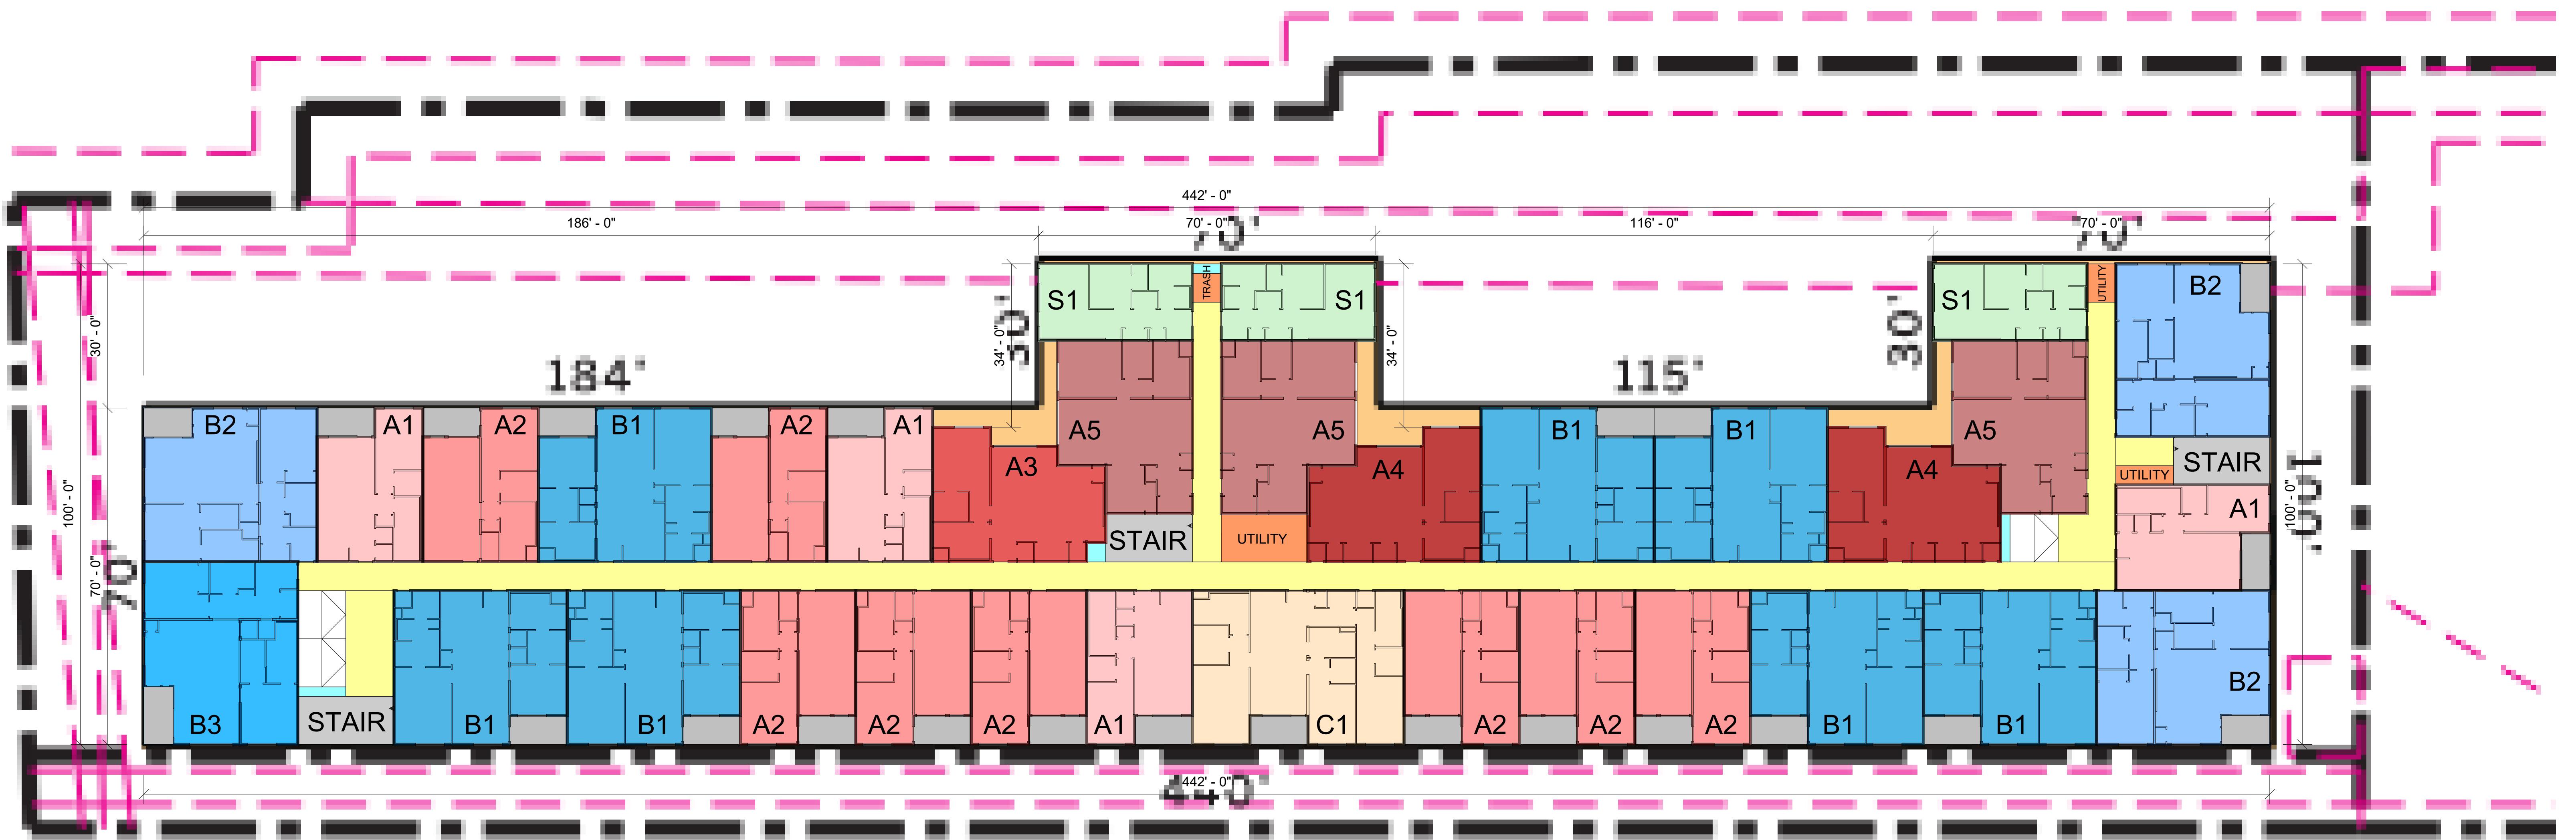

**PRESCIENT  
BUILDING PLANS**


**LEVEL 6-16 - OVERLAY PLAN**

PROJECT NO. DXXXX  
DATE 08/17/2022

SHEET NO.

**SPD.106.1**

SCALE 1/16" = 1'-0"

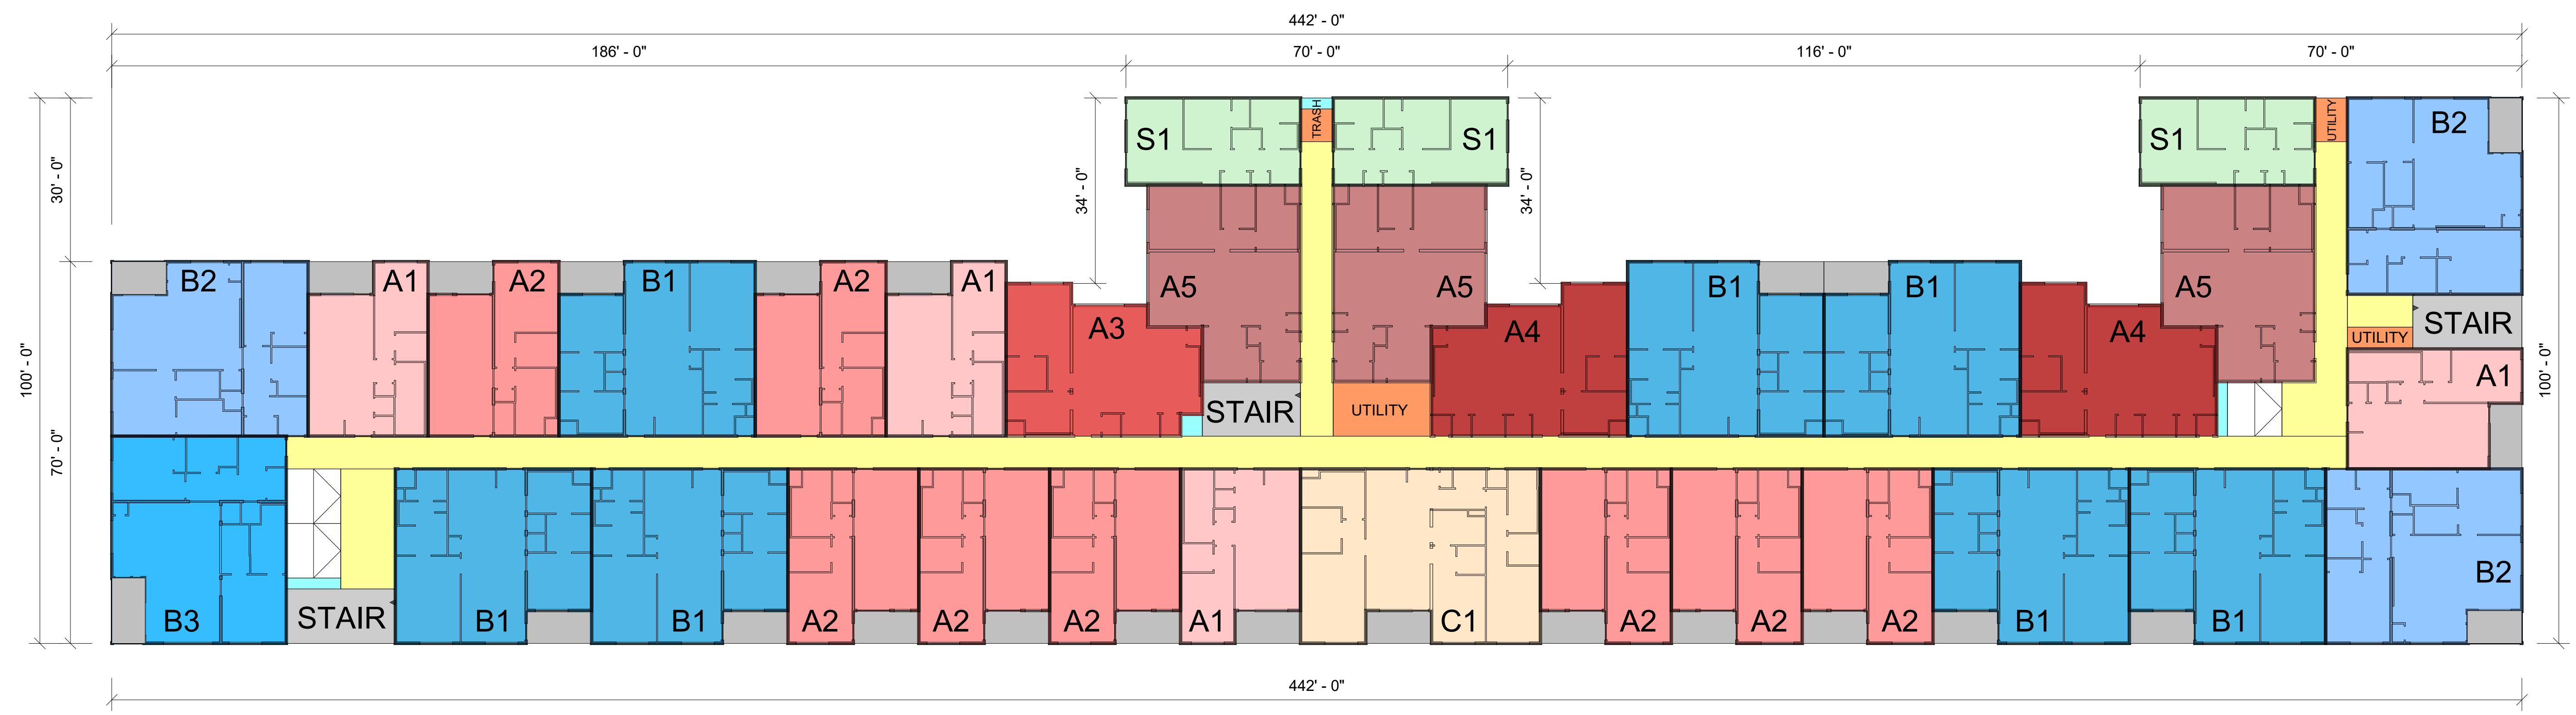

**PRESCIENT  
BUILDING PLANS**

LEVEL 6-16 - OVERALL PLAN

PROJECT NO. DXXXX  
DATE 08/17/2022


SHEET NO.

**SPD.107.1**

SCALE 1/16" = 1'-0"

These drawings, as well as all specifications, parameters, data, renderings, ideas, concepts, models, improvements, bills of material, other work product or works of authorship in whole or in part conceived, produced, commissioned, or acquired by or for PRESICIENTCO LLC in connection with the PRESICIENT UNIT PLAN in any and all forms or formats, including without limitation, hard copy or electronic, digital or other computer generated format that are published in any form or format are the intellectual property of PRESICIENTCO LLC. PRESICIENTCO LLC shall be considered the author and intellectual property for the purposes of copyright and retain all rights to such intellectual property. All parties associated with the Project acknowledge and agree the intellectual property of PRESICIENTCO LLC may only be used solely in connection with the Project. All parties associated with the Project further acknowledge and agree the intellectual property of PRESICIENTCO LLC includes the use of proprietary information, and except as authorized in writing by PRESICIENTCO LLC, shall not disclose the proprietary information or the intellectual property of PRESICIENTCO LLC to third parties.

## PRESICIENT UNIT PLAN

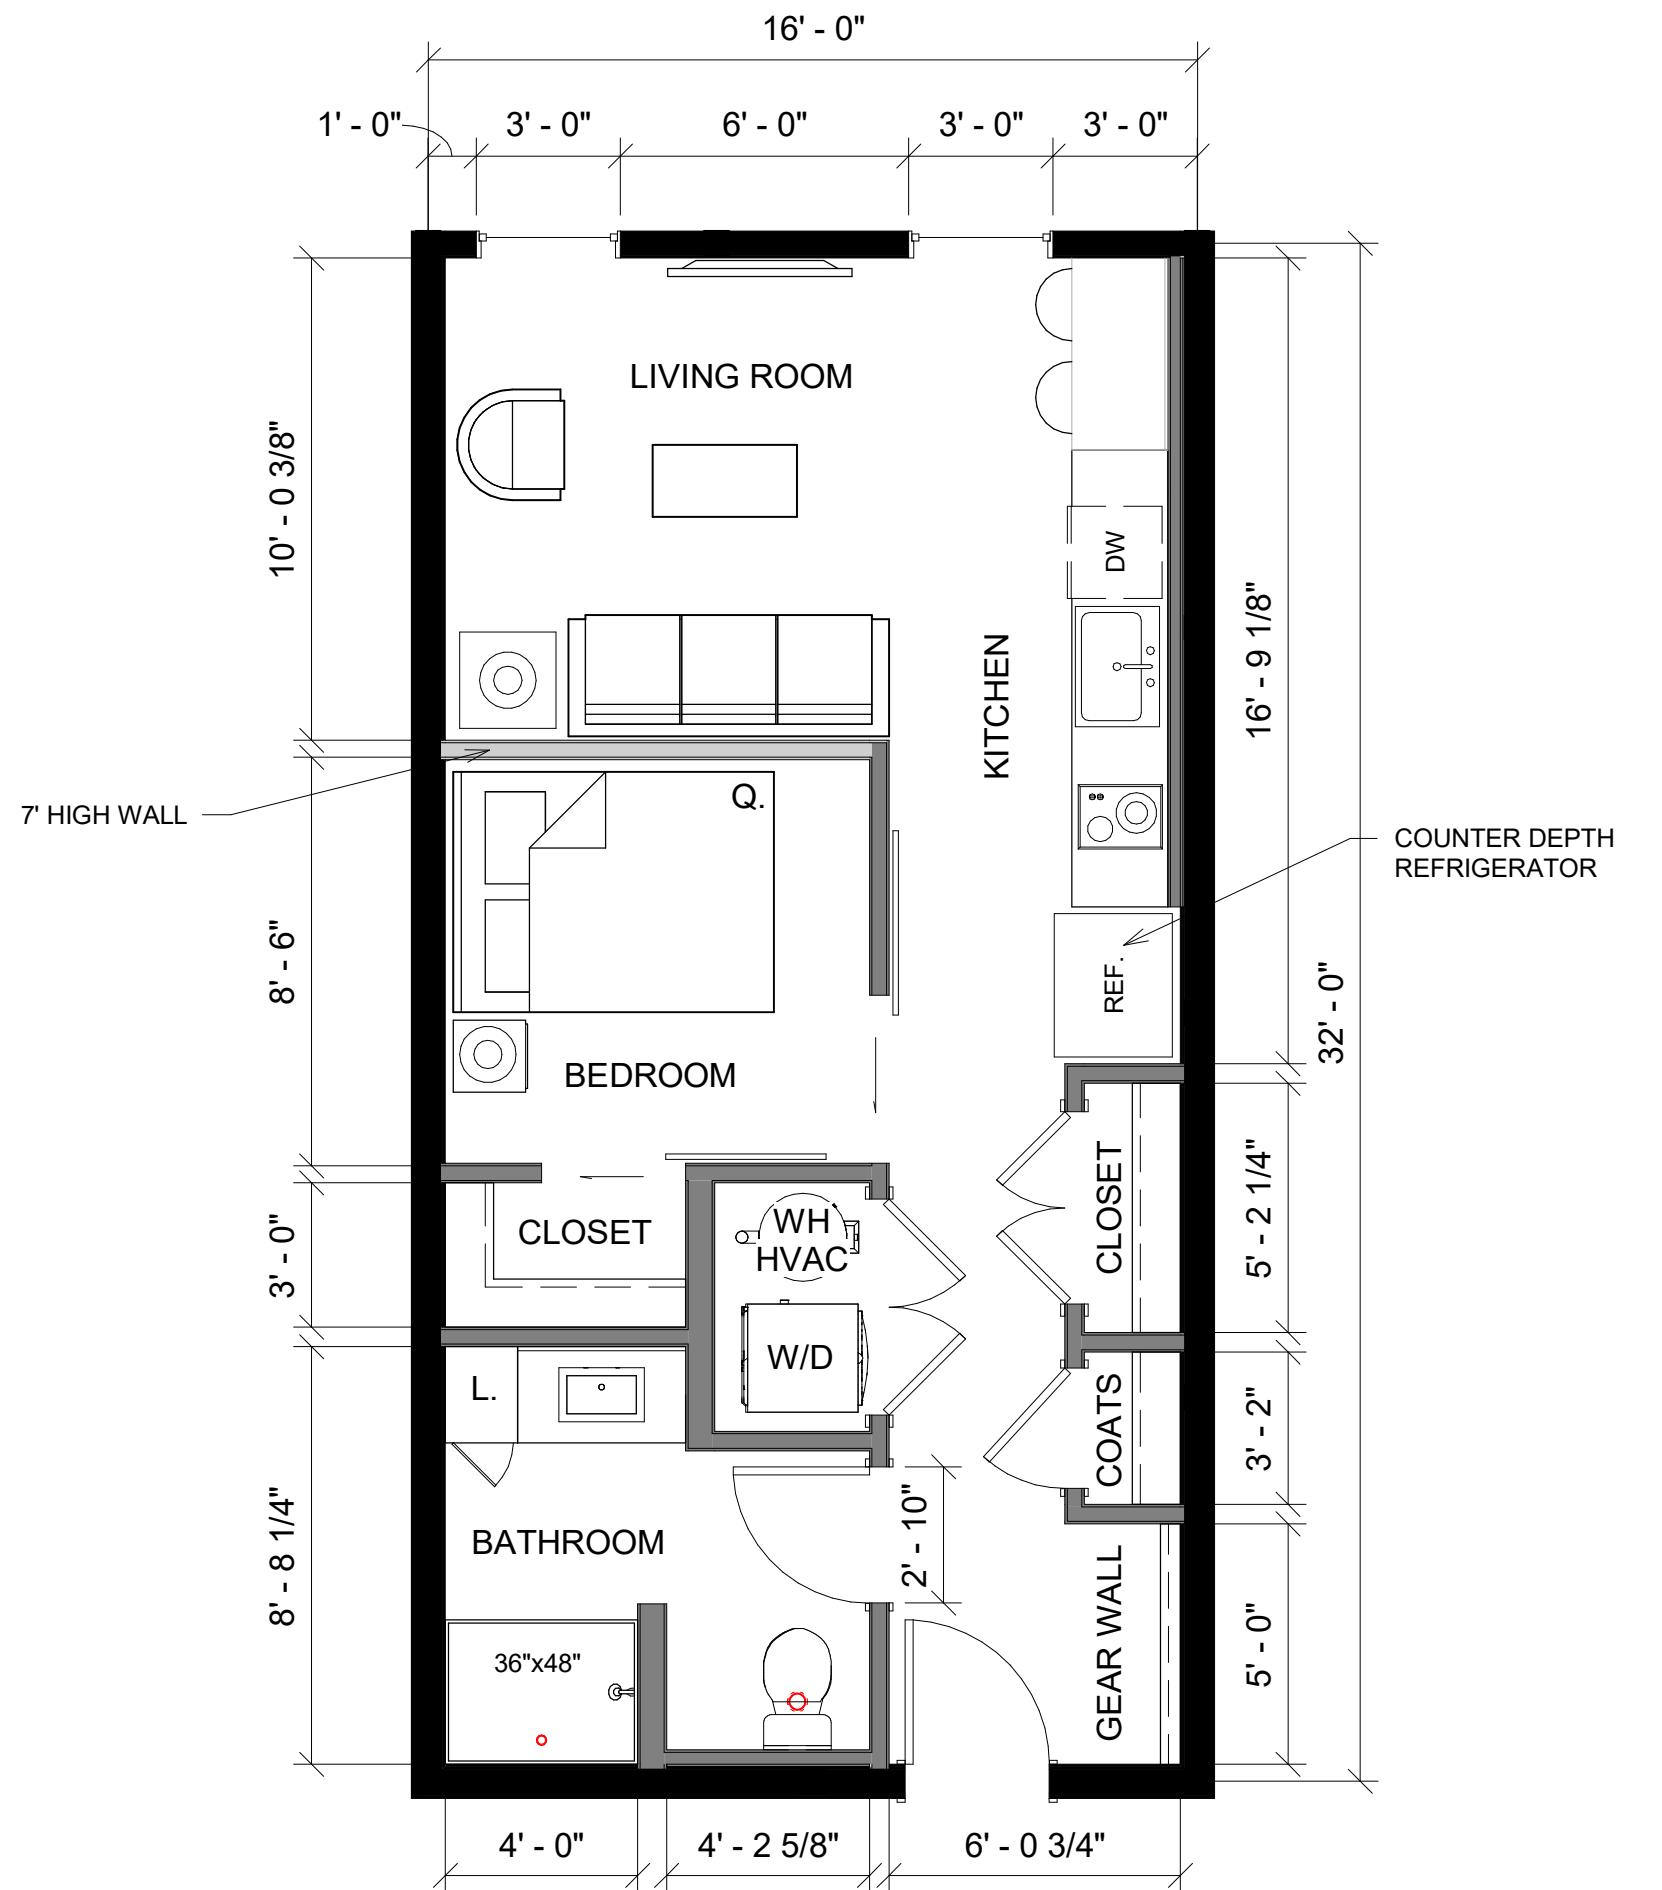

AP-A11-3216-01-O-01-60  
S1 520 SF


1 Bed/1 Bath

SCALE: 1/4" = 1'-0"

08/17/2022

These drawings, as well as all specifications, parameters, data, renderings, ideas, concepts, models, improvements, bills of material, other work product or works of authorship in whole or in part conceived, produced, commissioned, or acquired by or for PRESICIENTCO LLC in connection with the PRESICIENT UNIT PLAN in any and all forms or formats, including without limitation, hard copy or electronic, digital or other computer generated format that are published in any form or format are the intellectual property of PRESICIENTCO LLC. PRESICIENTCO LLC shall be considered the author and owner of the intellectual property for the purposes of copyright and retain all rights thereto, to such intellectual property. All parties associated with the Project acknowledge and agree the intellectual property of PRESICIENTCO LLC may only be used solely in connection with the Project. All parties associated with the Project further acknowledge and agree the intellectual property of PRESICIENTCO LLC includes the use of proprietary information, and except as authorized in writing by PRESICIENTCO LLC, shall not disclose the proprietary information or the intellectual property of PRESICIENTCO LLC to third parties.

## PRESICIENT UNIT PLAN

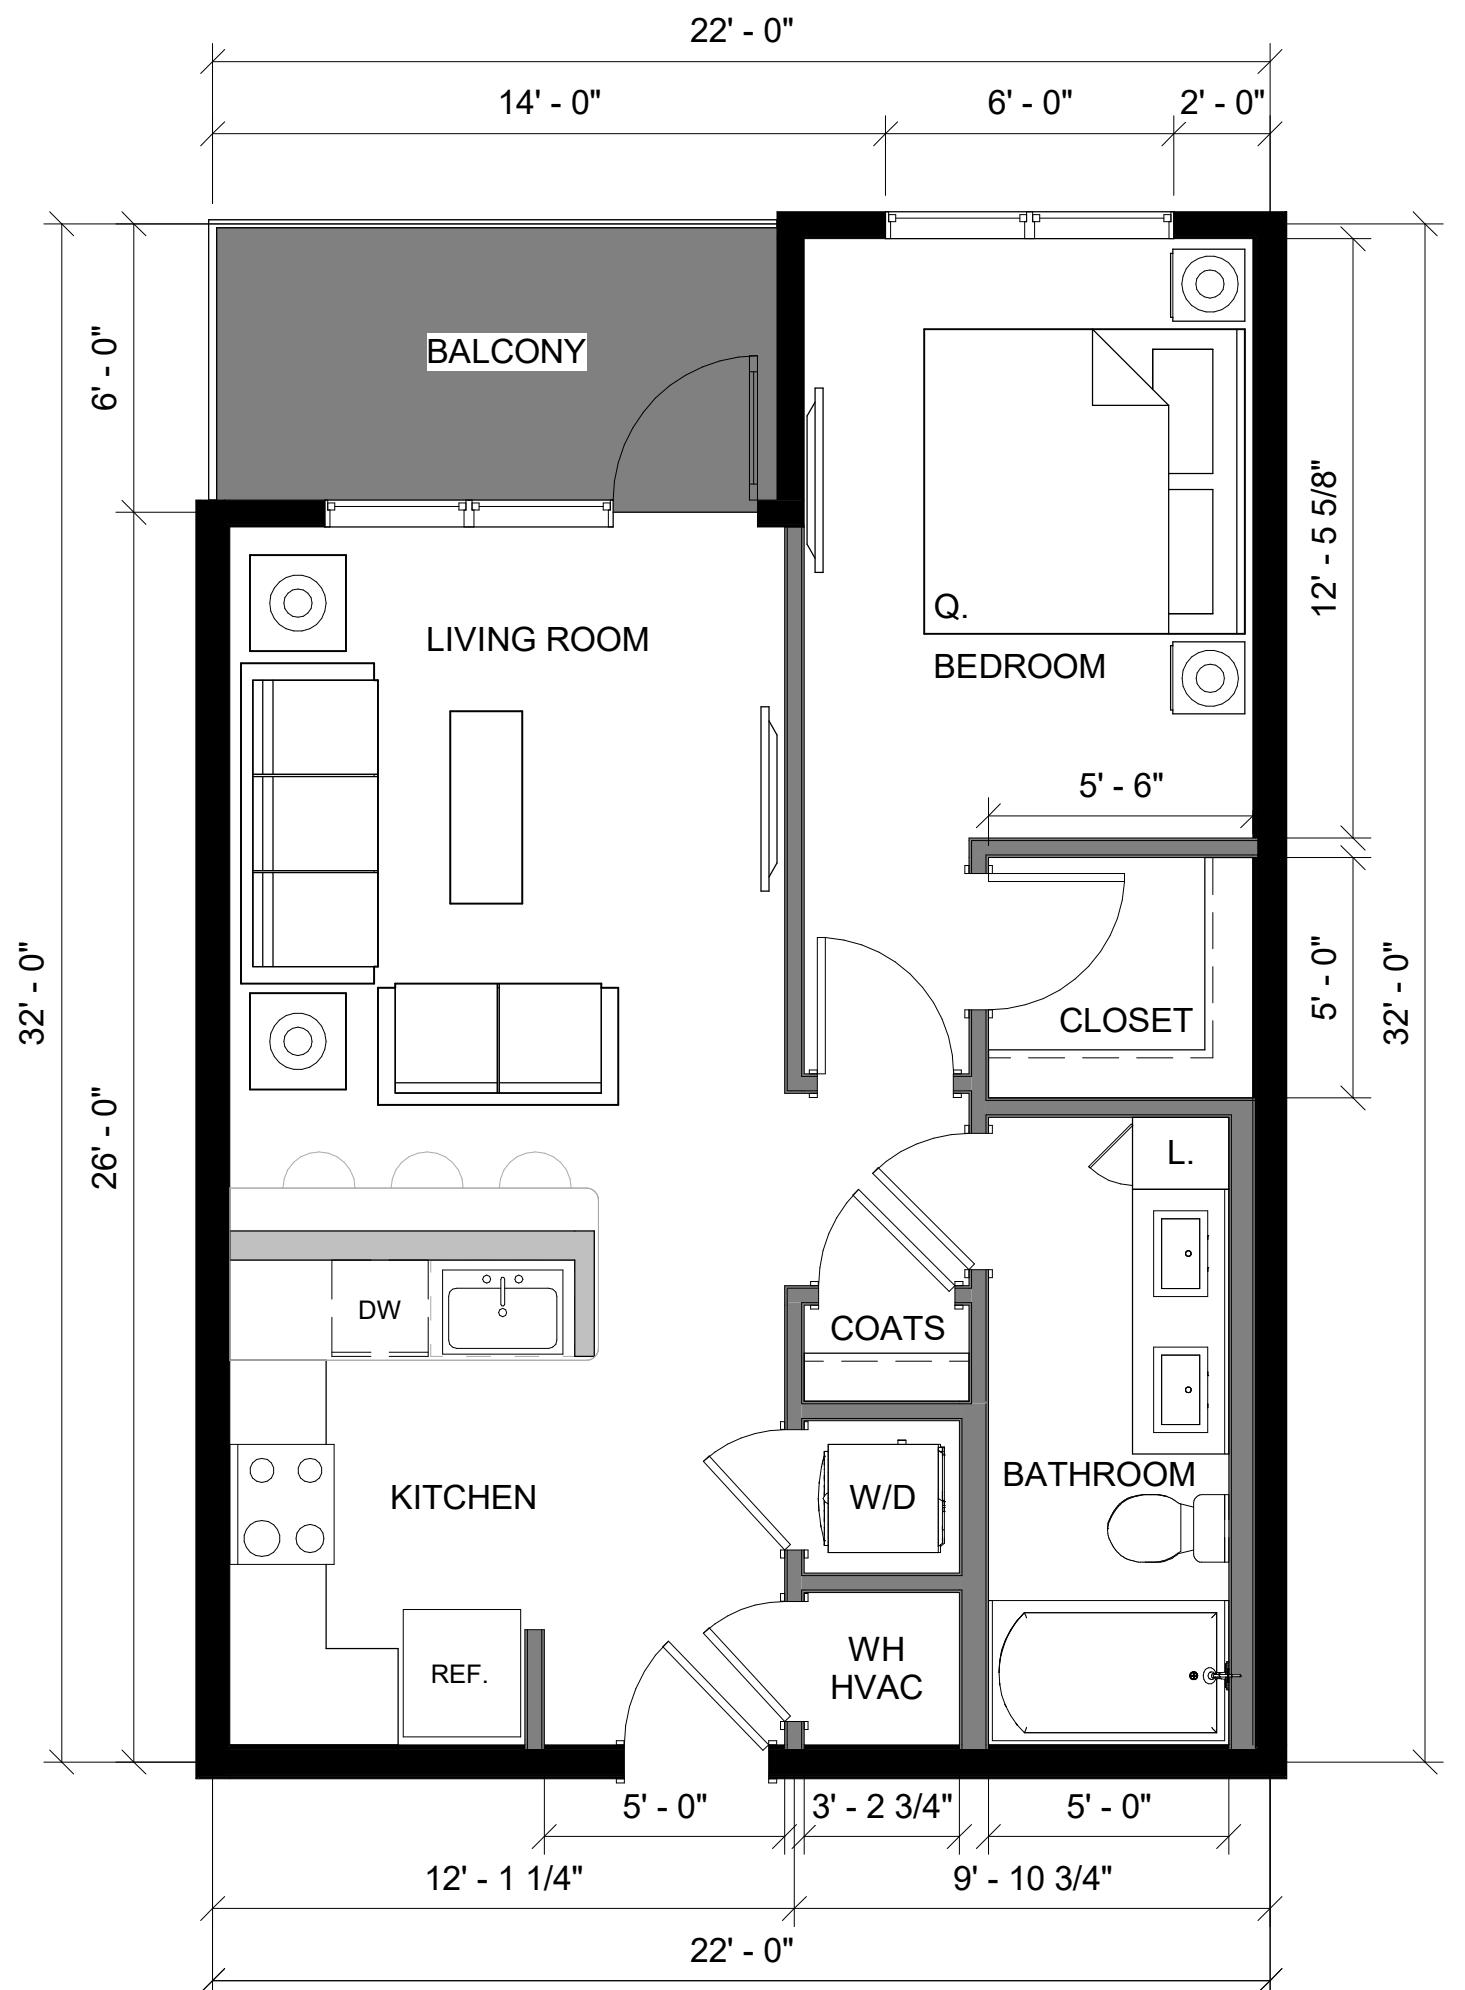

AP-A11-3222-02-I-10-60  
A1 645 SF

1 Bed/1 Bath

SCALE: 1/4" = 1'-0"

08/17/2022

These drawings, as well as all specifications, parameters, data, renderings, ideas, concepts, models, improvements, bills of material, other work product or works of authorship in whole or in part conceived, produced, commissioned, or acquired by or for PRESICIENTCO LLC in connection with the PRESICIENT UNIT PLAN in any and all forms or formats, including without limitation, hard copy or electronic, digital or other computer generated format that are published in any form or format are the intellectual property of PRESICIENTCO LLC. PRESICIENTCO LLC shall be considered the author and owner of the intellectual property for the purposes of copyright and retain all rights thereto, to such intellectual property. All parties associated with the Project acknowledge and agree the intellectual property of PRESICIENTCO LLC may only be used solely in connection with the Project. All parties associated with the Project further acknowledge and agree the intellectual property of PRESICIENTCO LLC includes the use of proprietary information, and except as authorized in writing by PRESICIENTCO LLC, shall not disclose the proprietary information or the intellectual property of PRESICIENTCO LLC to third parties.

## PRESICIENT UNIT PLAN



AP-A11-3224-02-I-01-60  
A2 710 SF


1 Bed/1 Bath

SCALE: 1/4" = 1'-0"

08/17/2022

These drawings, as well as all specifications, parameters, data, renderings, ideas, concepts, models, improvements, bills of material, other work product or works of authorship in whole or in part conceived, produced, commissioned, or acquired by or for PRESICIENT LLC in connection with the PRESICIENT UNIT PLAN in any and all forms or formats, including without limitation, hard copy or electronic, digital or other computer generated format that are published in any form or format are the intellectual property of PRESICIENT LLC. PRESICIENT LLC shall be considered the author and intellectual property for the purposes of copyright and retain all rights thereto, through intellectual property. All parties associated with the Project acknowledge and agree the intellectual property of PRESICIENT LLC may only be used solely in connection with the Project. All parties associated with the Project further acknowledge and agree the intellectual property of PRESICIENT LLC includes the use of proprietary information, and except as authorized in writing by PRESICIENT LLC, shall not disclose the proprietary information or the intellectual property of PRESICIENT LLC to third parties.

## PRESICIENT UNIT PLAN

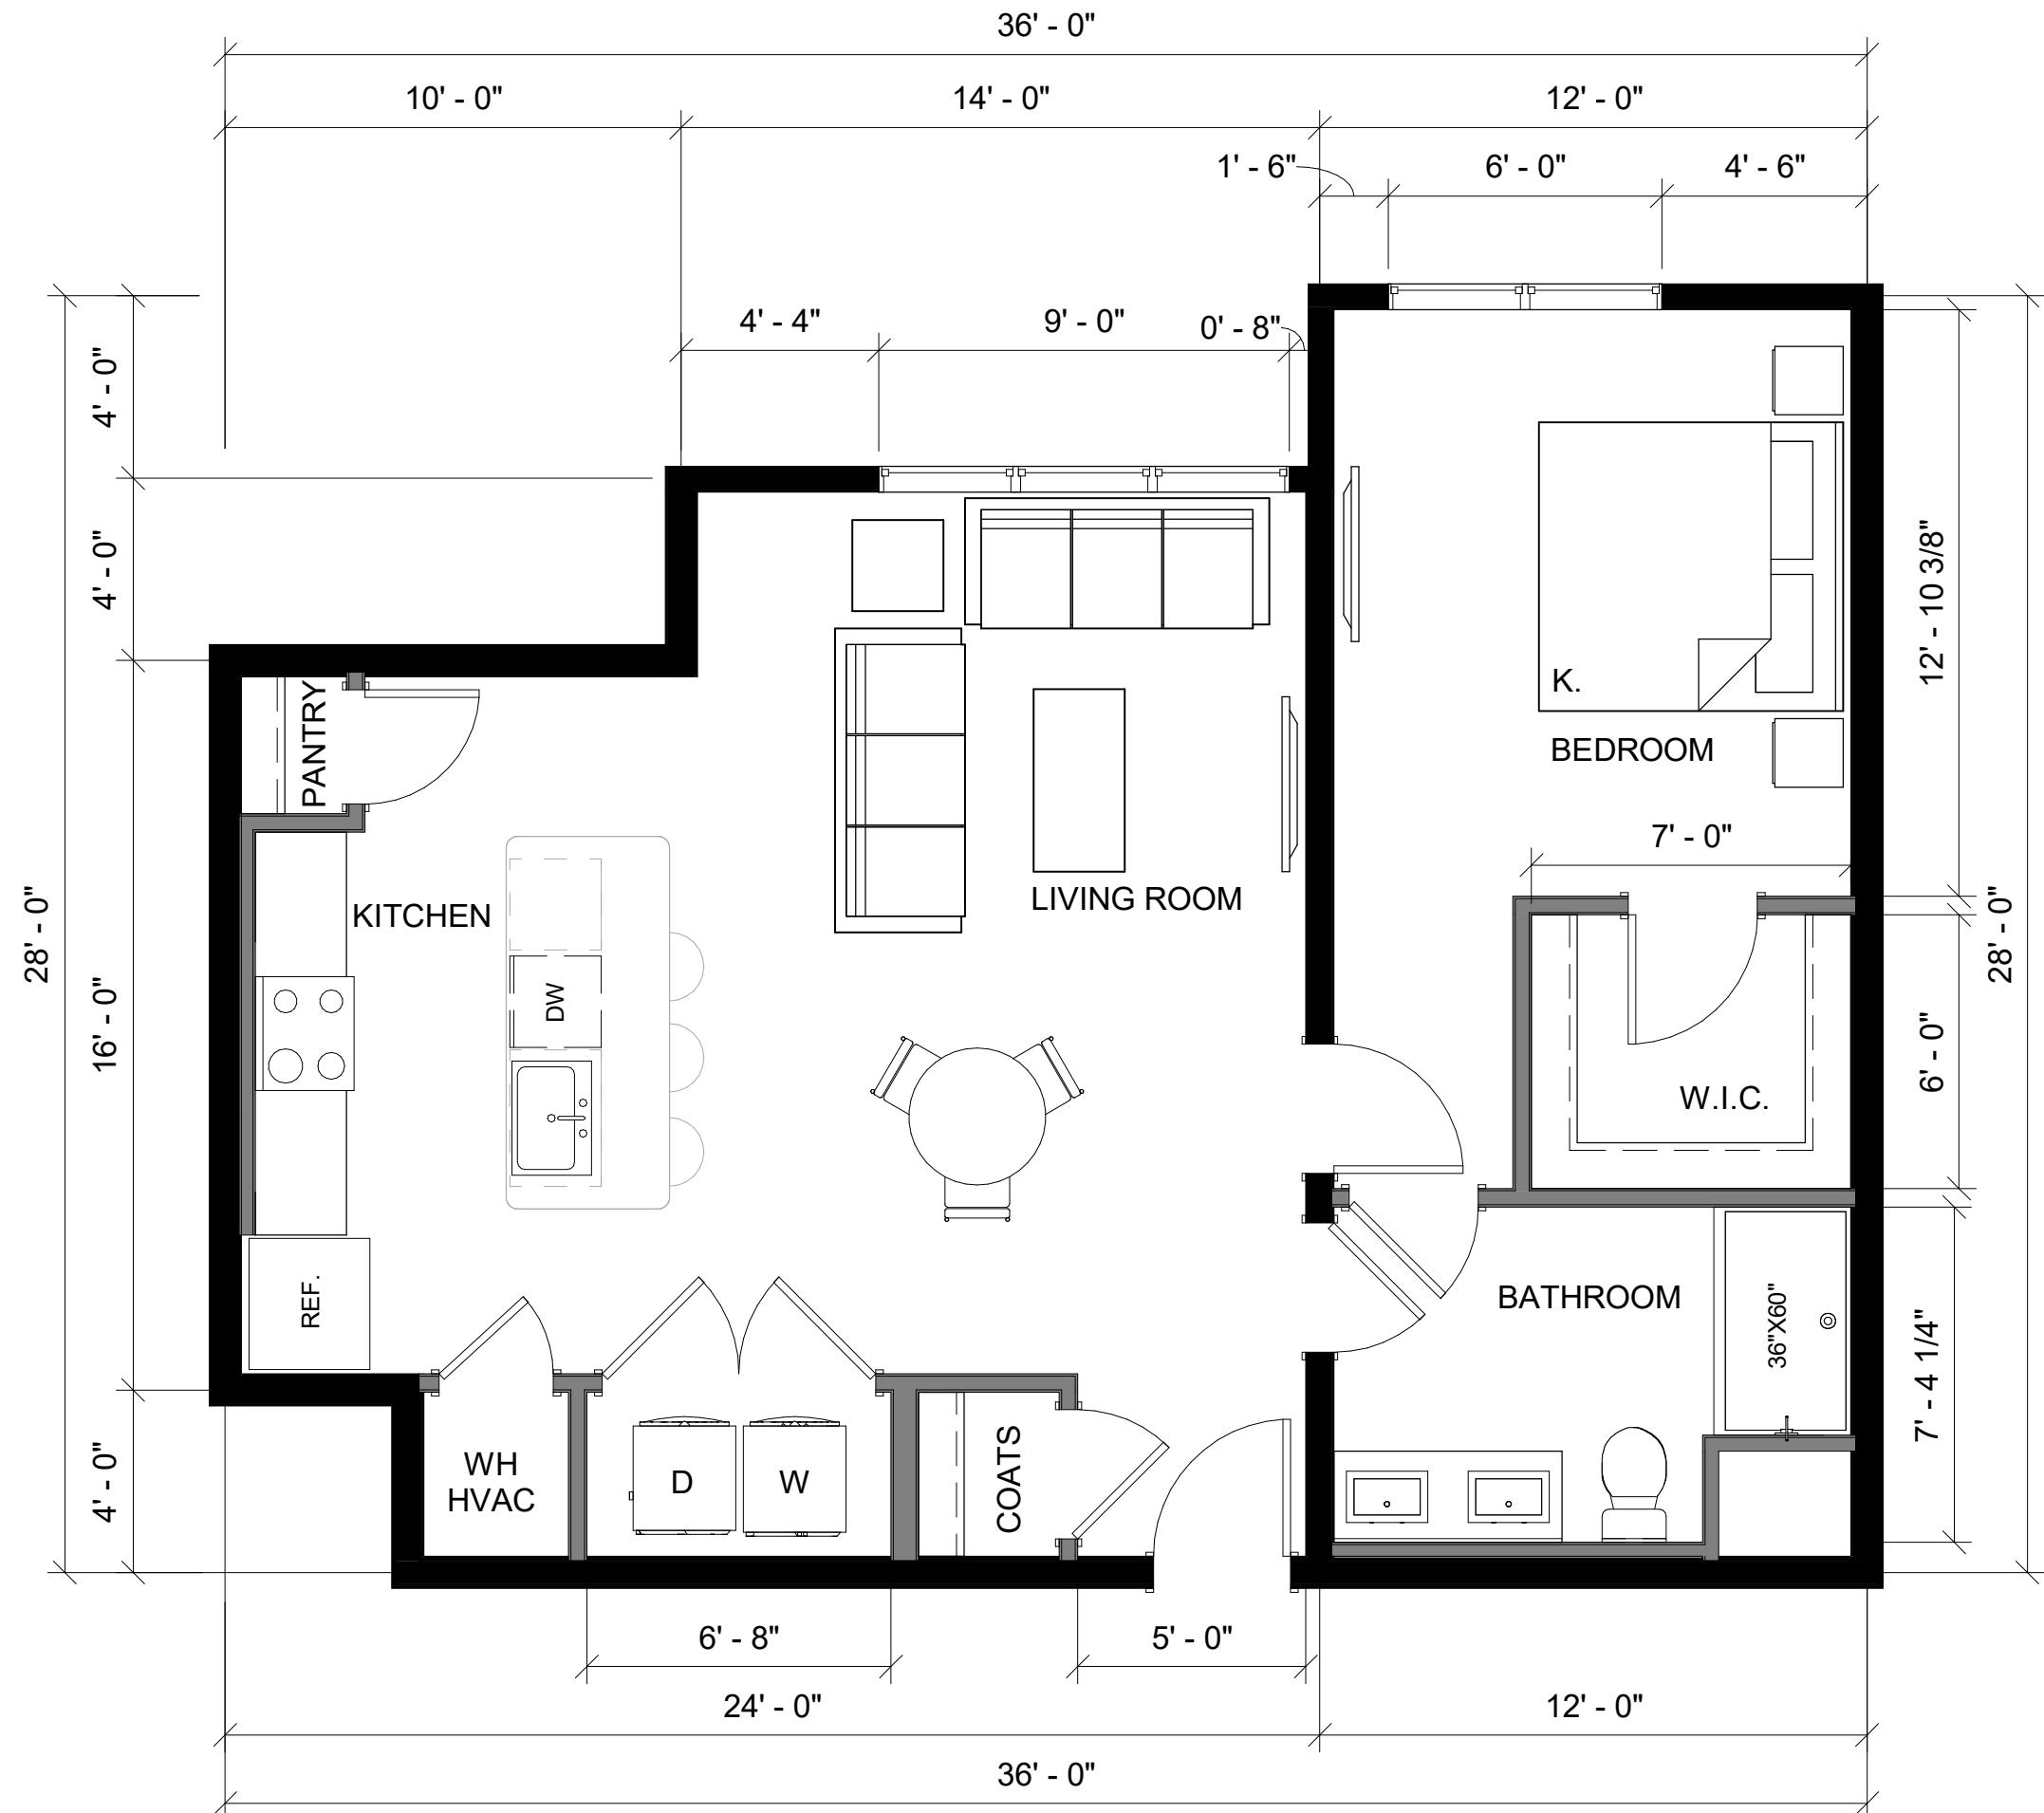

AP-A11-2836-23.1-O-24-60  
A3 869 SF


1 Bed/1 Bath

SCALE: 1/4" = 1'-0"

08/17/2022

These drawings, as well as all specifications, parameters, data, renderings, ideas, concepts, models, improvements, bills of material, other work product or works of authorship in whole or in part conceived, produced, commissioned, or acquired by or for PRESICIENTCO LLC in connection with the PRESICIENT UNIT PLAN in any and all forms or formats, including without limitation, hard copy or electronic, digital or other computer generated format that are published in any form or format are the intellectual property of PRESICIENTCO LLC. PRESICIENTCO LLC shall be considered the author and owner of the intellectual property for the purposes of copyright and retain all rights thereto, through intellectual property. All parties associated with the Project acknowledge and agree the intellectual property of PRESICIENTCO LLC may only be used solely in connection with the Project. All parties associated with the Project further acknowledge and agree the intellectual property of PRESICIENTCO LLC includes the use of proprietary information, and except as authorized in writing by PRESICIENTCO LLC, shall not disclose the proprietary information or the intellectual property of PRESICIENTCO LLC to third parties.


## PRESICIENT UNIT PLAN

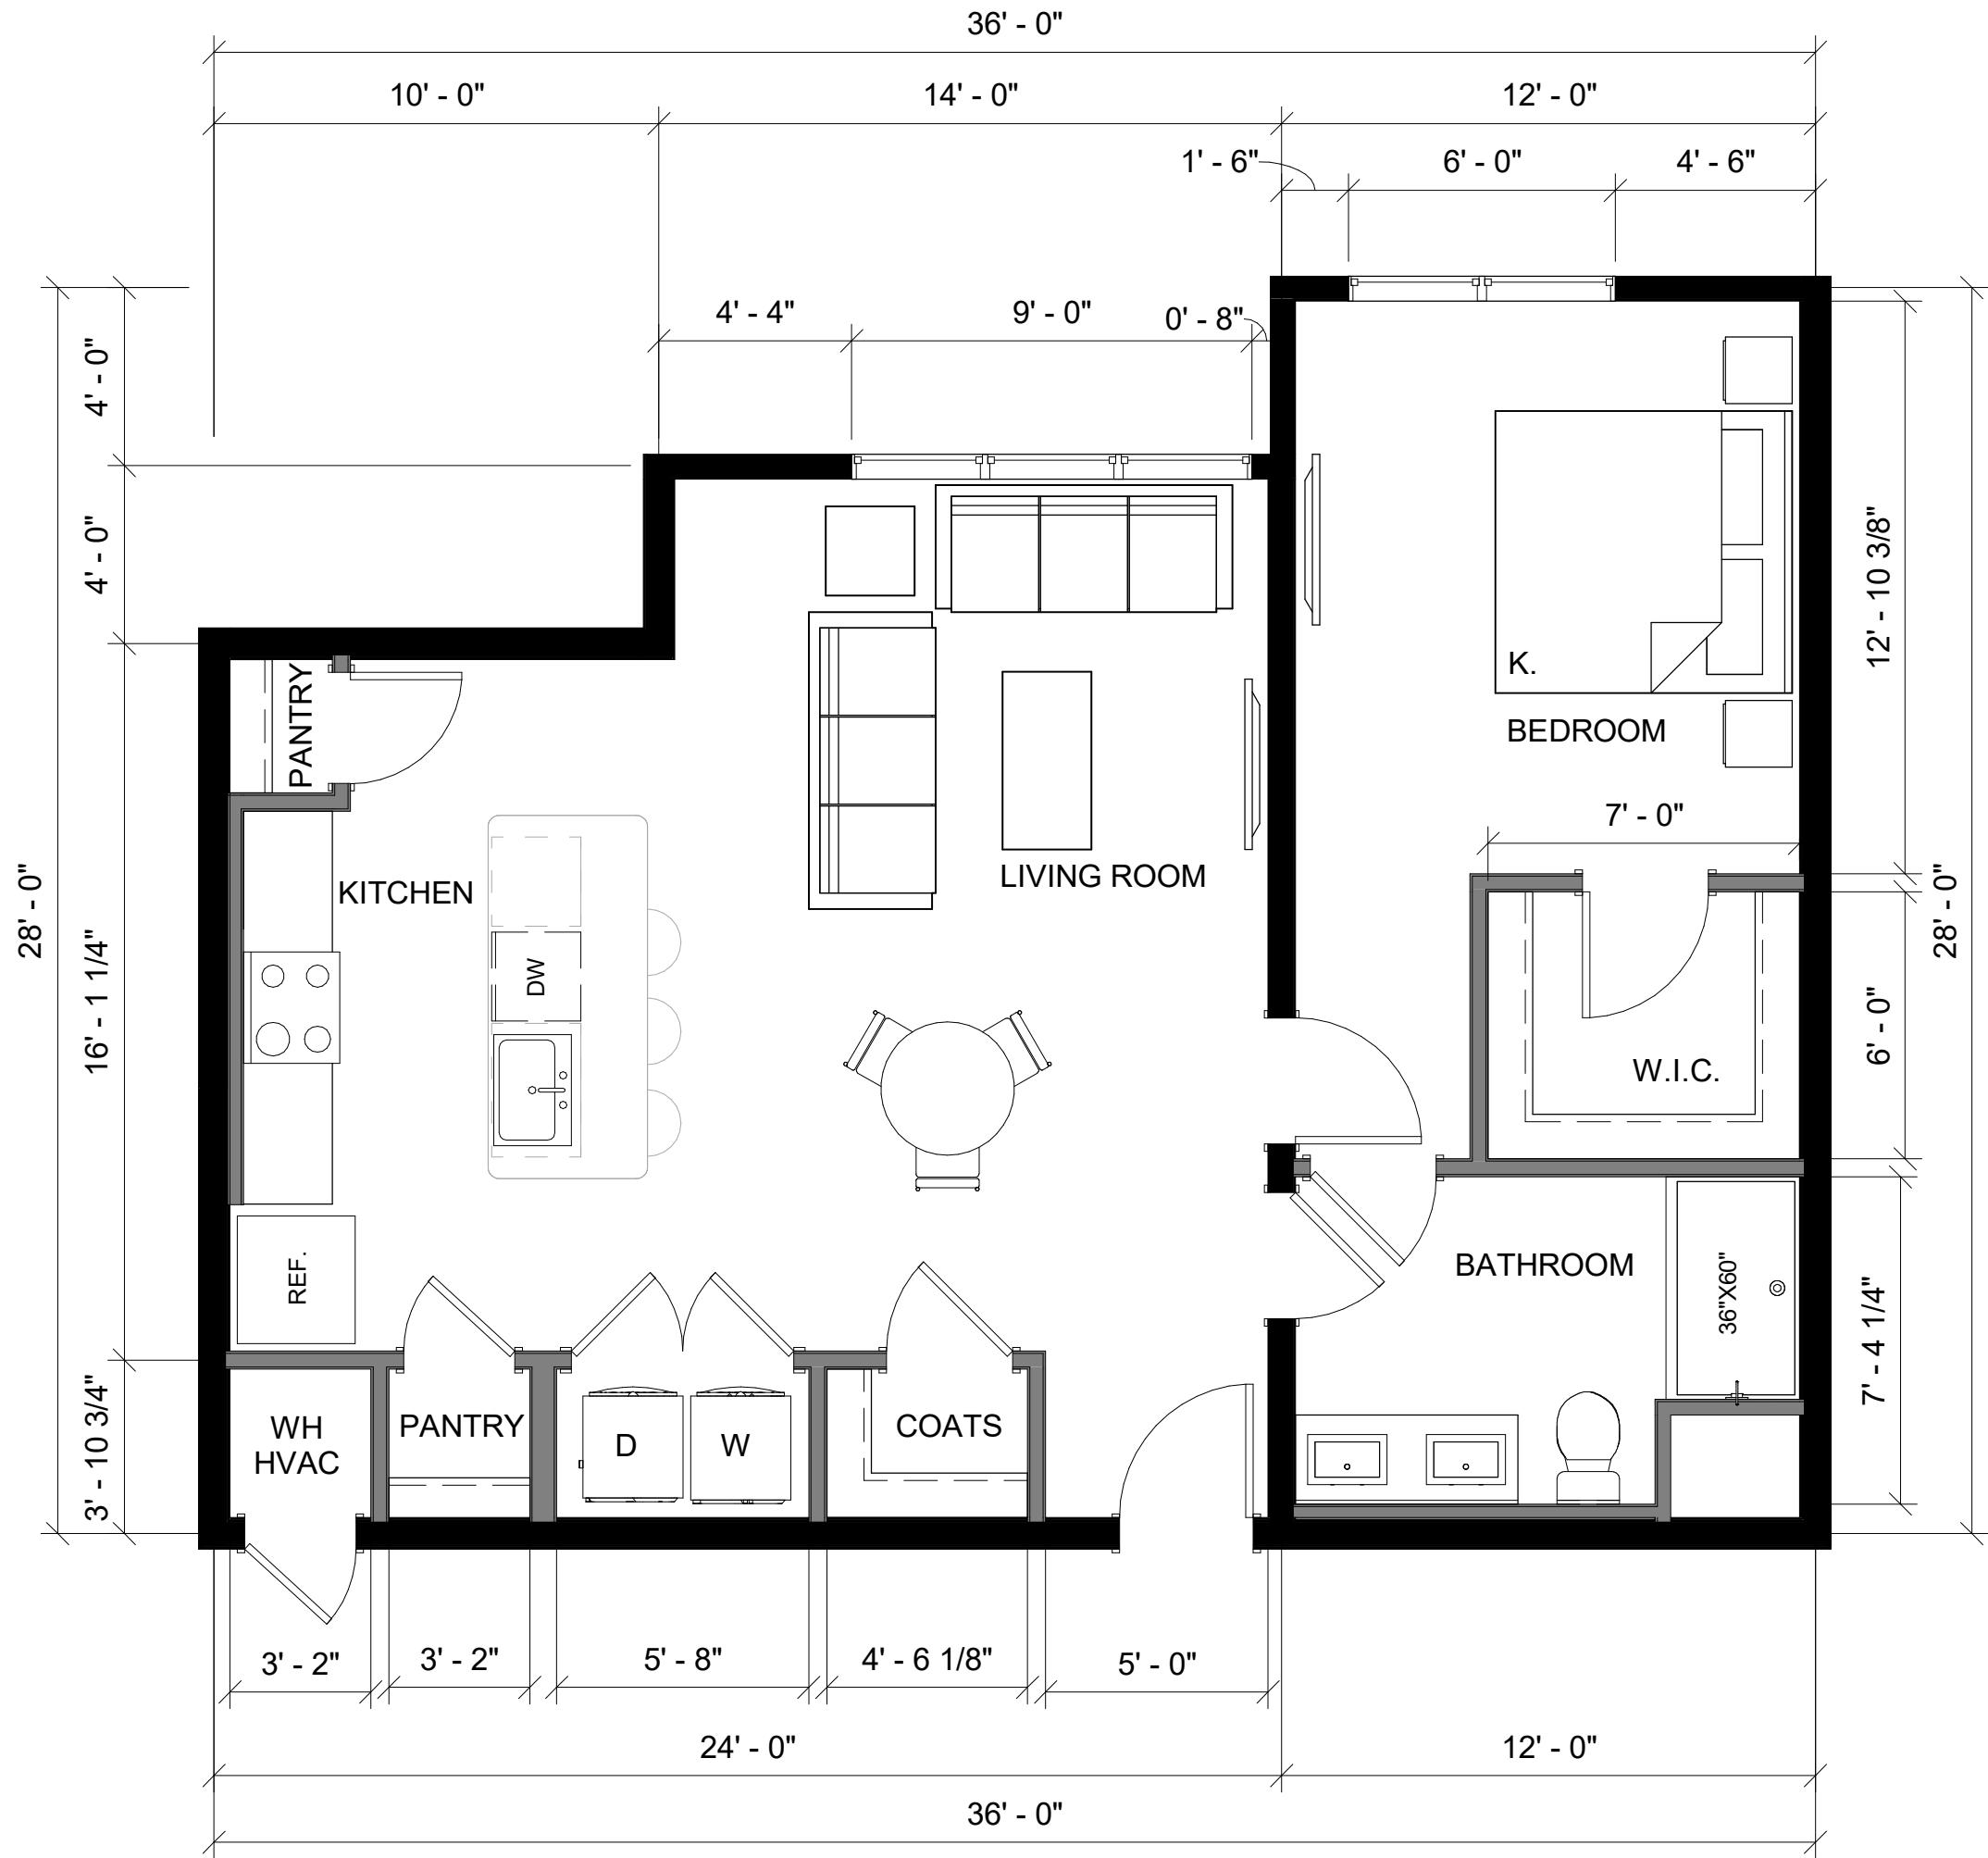

©2013-2022, PRESICIENTCO LLC. ALL RIGHTS RESERVED.  
PRESICIENTCO LLC PRODUCTS MAY BE COVERED BY ONE OR MORE US  
AND FOREIGN PATENTS. SEE <https://prescient.com/patentnotice/patents/>

These drawings, as well as all specifications, parameters, data, renderings, ideas, concepts, models, improvements, bills of material, other work product or works of authorship in whole or in part conceived, produced, commissioned, or acquired by or for PRESICIENTCO LLC in connection with the PRESICIENT UNIT PLAN in any and all forms or formats, including without limitation, hard copy or electronic, digital or other computer generated format that are published in any form or format are the intellectual property of PRESICIENTCO LLC. PRESICIENTCO LLC shall be considered the author and owner of the intellectual property for the purposes of copyright and retain all rights thereto, to such intellectual property. All parties associated with the Project acknowledge and agree the intellectual property of PRESICIENTCO LLC may only be used solely in connection with the Project. All parties associated with the Project further acknowledge and agree the intellectual property of PRESICIENTCO LLC includes the use of proprietary information, and except as authorized in writing by PRESICIENTCO LLC, shall not disclose the proprietary information or the intellectual property of PRESICIENTCO LLC to third parties.

## PRESICIENT UNIT PLAN

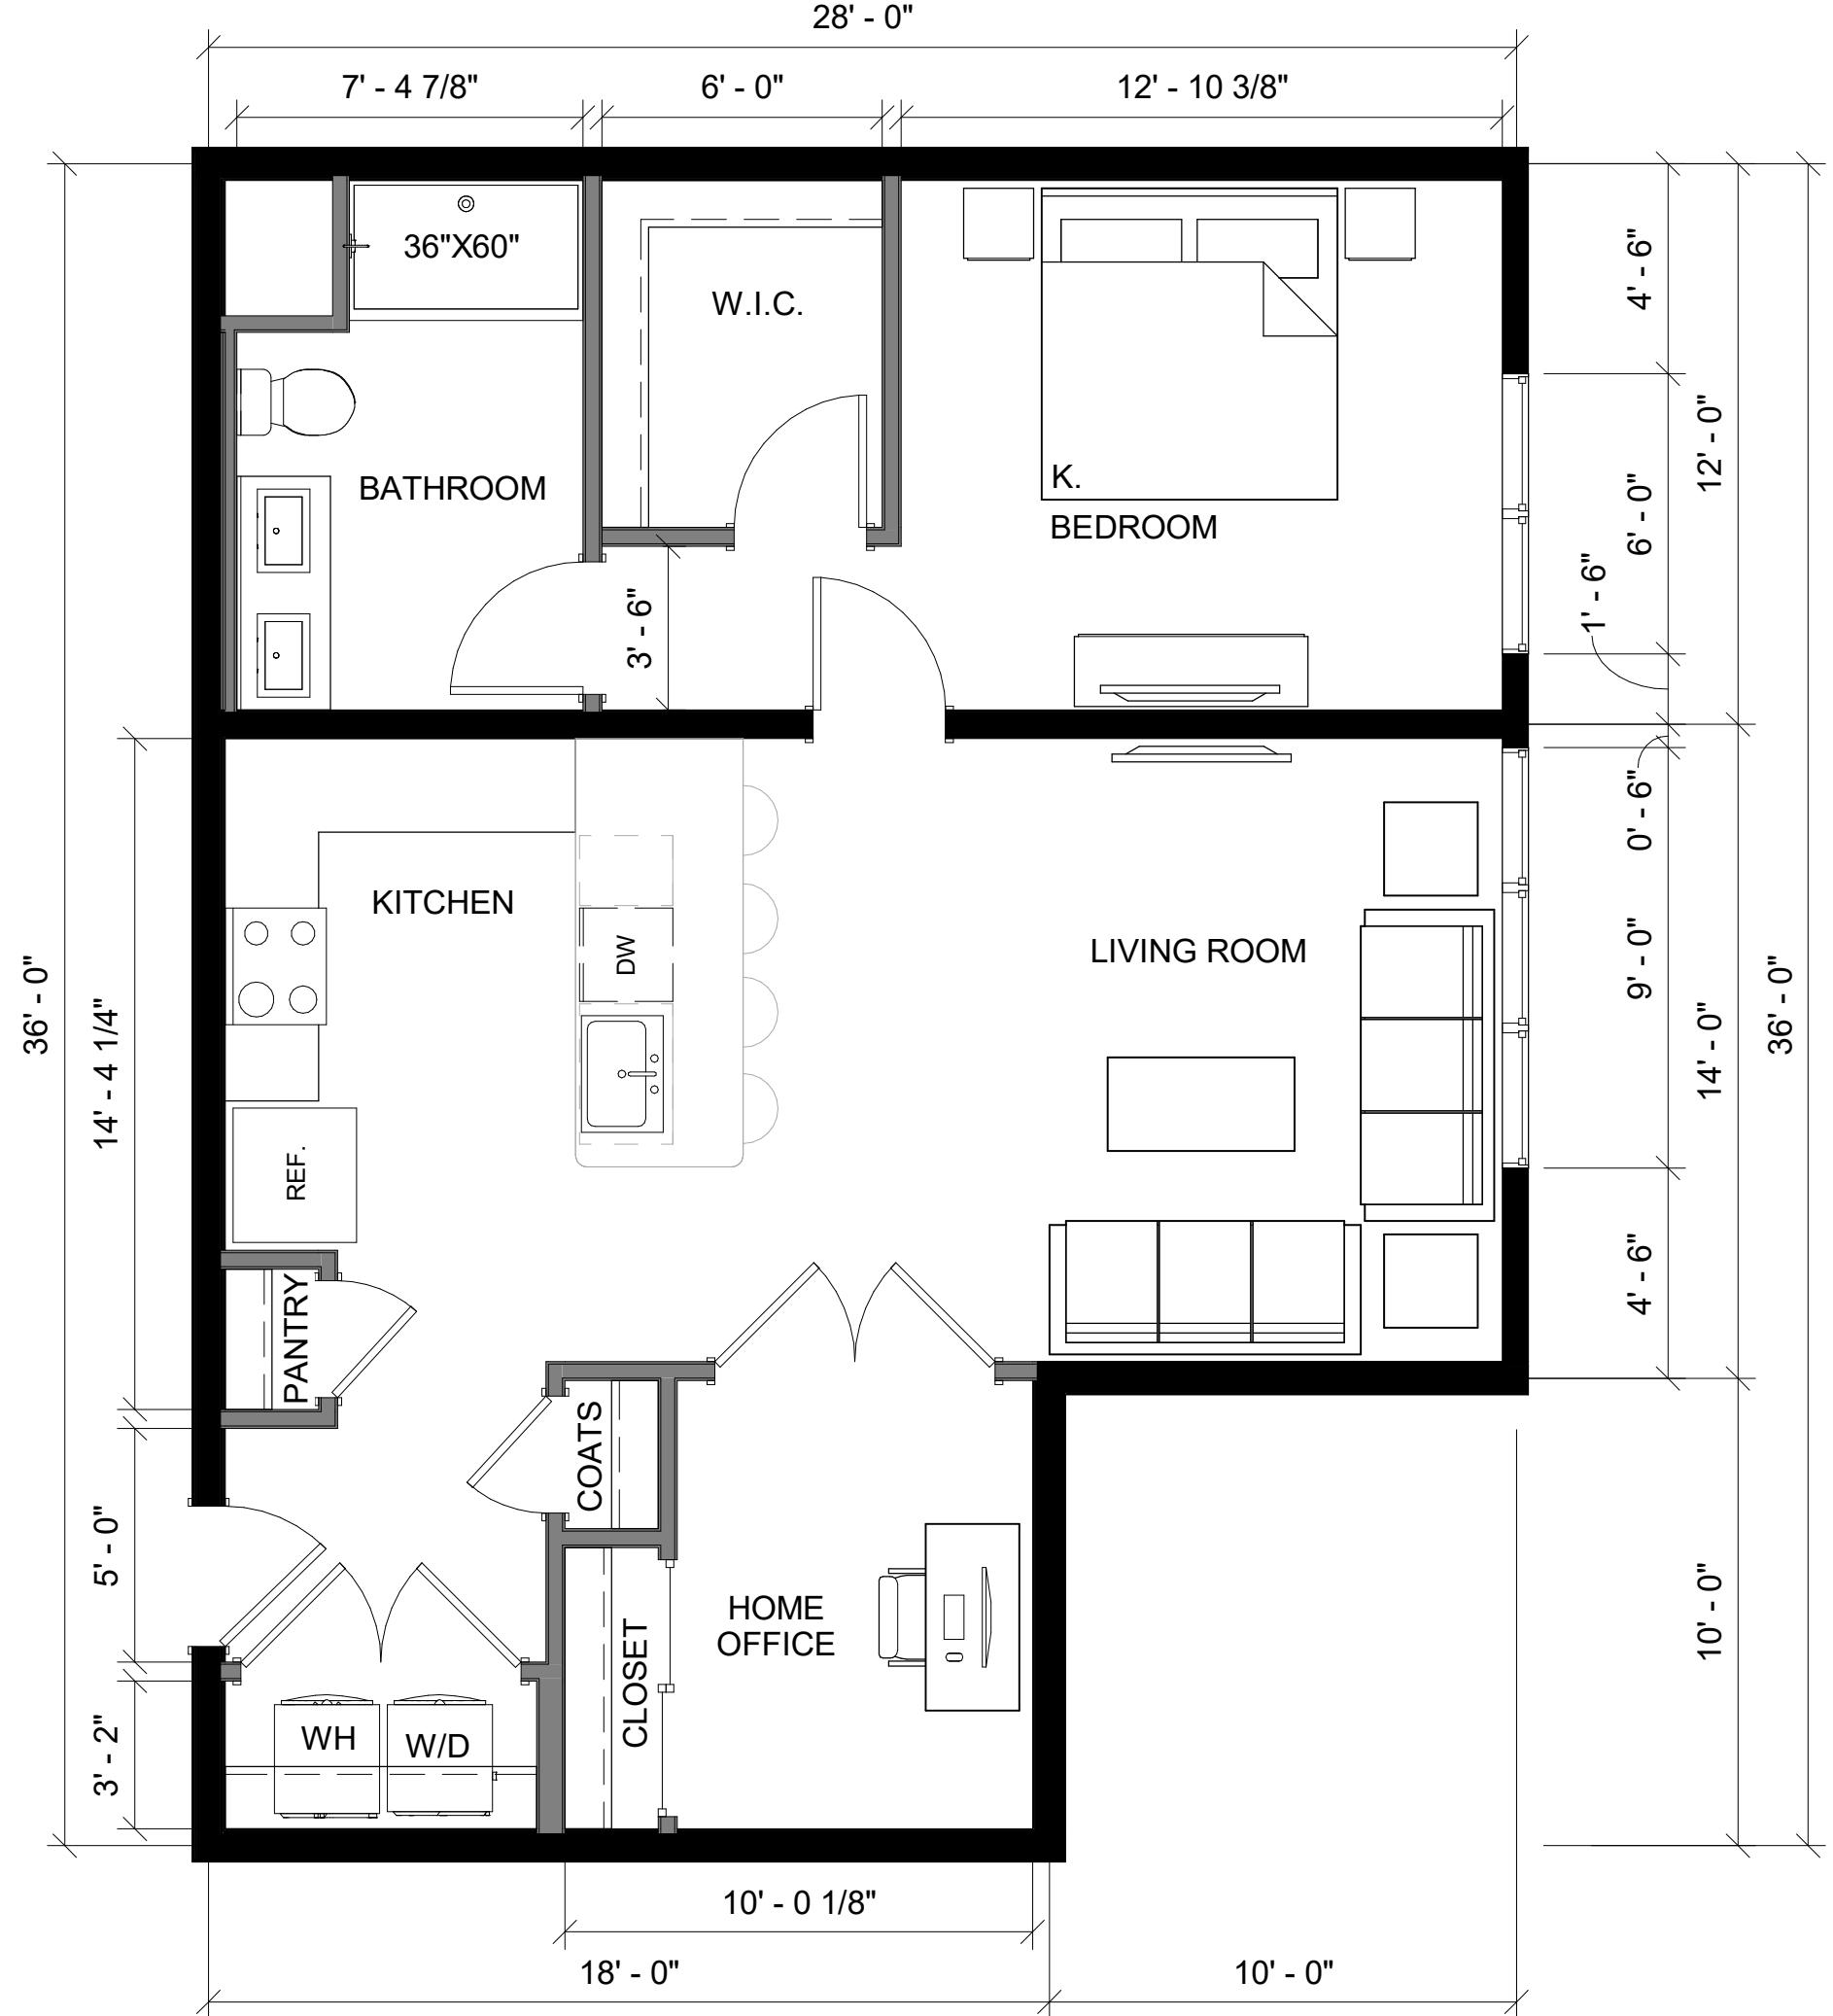

These drawings, as well as all specifications, parameters, data, renderings, ideas, concepts, models, improvements, bills of material, other work product or works of authorship in whole or in part conceived, produced, commissioned, or acquired by or for PRESICIENTCO LLC in connection with the PRESICIENT UNIT PLAN in any and all forms or formats, including without limitation, hard copy or electronic, digital or other computer generated format that are published in any form or format are the intellectual property of PRESICIENTCO LLC. PRESICIENTCO LLC shall be considered the author and intellectual property owner for the purposes of copyright and retain all rights thereto, through intellectual property. All parties associated with the Project acknowledge and agree the intellectual property of PRESICIENTCO LLC may/will only be used solely in connection with the Project. All parties associated with the Project further acknowledge and agree the intellectual property of PRESICIENTCO LLC includes the use of proprietary information, and except as authorized in writing by PRESICIENTCO LLC, shall not disclose the proprietary information or the intellectual property of PRESICIENTCO LLC to third parties.

## PRESICIENT UNIT PLAN



AP-B22-3236-29-I-24-60  
B1 1100 SF

2 Bed/2 Bath

SCALE: 1/4" = 1'-0"

08/17/2022

These drawings, as well as all specifications, parameters, data, renderings, ideas, concepts, models, improvements, bills of material, other work product or works of authorship in whole or in part conceived, produced, commissioned, or acquired by or for PRESCENTCO LLC in connection with the PRESCENT UNIT PLAN in any and all forms or formats, including without limitation, hard copy or electronic, digital or other computer generated format that are published in any form or format are the intellectual property of PRESCENTCO LLC. PRESCENTCO LLC shall be considered the author and intellectual property for the purposes of copyright and retain all rights thereto, through intellectual property. All parties associated with the Project acknowledge and agree the intellectual property of PRESCENTCO LLC may only be used solely in connection with the Project. All parties associated with the Project further acknowledge and agree the intellectual property of PRESCENTCO LLC includes the use of proprietary information, and except as authorized in writing by PRESCENTCO LLC, shall not disclose the proprietary information or the intellectual property of PRESCENTCO LLC to third parties.

## PRESCENT UNIT PLAN



These drawings, as well as all specifications, parameters, data, renderings, ideas, concepts, models, improvements, bills of material, other work product or works of authorship in whole or in part conceived, produced, commissioned, or acquired by or for PRESICIENTCO LLC in connection with the PRESICIENT UNIT PLAN in any and all forms or formats, including without limitation, hard copy or electronic, digital or other computer generated format that are published in any form or format are the intellectual property of PRESICIENTCO LLC. PRESICIENTCO LLC shall be considered the author and owner of the intellectual property for the purposes of copyright and retain all rights thereto, through intellectual property. All parties associated with the Project acknowledge and agree the intellectual property of PRESICIENTCO LLC may only be used solely in connection with the Project. All parties associated with the Project further acknowledge and agree the intellectual property of PRESICIENTCO LLC includes the use of proprietary information, and except as authorized in writing by PRESICIENTCO LLC, shall not disclose the proprietary information or the intellectual property of PRESICIENTCO LLC to third parties.

## PRESICIENT UNIT PLAN



AP-B22-3238-05-I-01-60  
B3 1171 SF

2 Bed/2 Bath

SCALE: 1/4" = 1'-0"

08/17/2022

# PRESIDENT UNIT PLAN

This architectural floor plan illustrates a two-story apartment unit with a total width of 44' - 0" and a total depth of 32' - 0". The plan includes the following key features and dimensions:

- Exterior Dimensions:** The total width is 44' - 0", and the total depth is 32' - 0".
- Rooms and Areas:**
  - Bedrooms:** Two bedrooms, each labeled "Q. BEDROOM", are located on the second floor. The left bedroom includes a walk-in closet (W.I.C.).
  - Kitchen:** The kitchen, located on the ground floor, is 6' - 0" wide and 15' - 11 7/8" deep. It includes a sink (DW), a range hood, and a refrigerator (REF.).
  - Bathrooms:** There are two bathrooms. The left bathroom is 36" X 60" and includes a toilet and a tub. The right bathroom is also 36" X 60" and includes a toilet and a tub.
  - Living Room:** The living room is 20' - 0" wide and 12' - 0" deep, featuring a fireplace.
  - Balcony:** A balcony is located on the second floor, accessible from the central corridor.
  - Storage:** The plan includes several walk-in closets (W.I.C.) and coat closets (COATS) throughout the unit.
  - HVAC:** A central HVAC unit is located in the lower right corner.
- Dimensions:** The plan shows various room dimensions, including 12' - 0" for the front bedrooms, 2' - 6" for the central corridor, 9' - 0" for the living room, 6' - 0" for the kitchen, 4' - 0" for the bathroom, and 2' - 0" for the back bedrooms.
- Vertical Layout:** The plan shows the second floor extending 15' - 11 7/8" above the first floor, and the first floor extending 8' - 0" above the ground level.

AP-C33-3244-10-I-24-60  
C1 1362 SF

3 Bed/3 Bath

SCALE: 1/4" = 1'-0"

08/17/2022