

©2013-2022, PRESIDENTCO LLC, ALL RIGHTS RESERVED.
PRESIDENTCO LLC PRODUCTS MAY BE COVERED BY ONE OR MORE US AND FOREIGN PATENTS. SEE <https://prescientco.com/approachour-patents/>

These drawings, as well as all specifications, parameters, data, renderings, ideas, concepts, models, improvements, bills of material, other work product or works of authorship in whole or in part conceived, produced, commissioned, or acquired by or for PRESIDENTCO LLC in connection with the 7230 N. CALDWELL AVE. project and all forms or formats in which the same are communicated, hard copy or electronic, digital or other computer generated format that are published in any form or format are the intellectual property of PRESIDENTCO LLC. PRESIDENTCO LLC shall be considered the author of such intellectual property for the purposes of copyright and retains all rights in and to such intellectual property. All parties associated with the Project acknowledge and agree the intellectual property of PRESIDENTCO LLC may only be used solely in connection with the Project. All parties associated with the Project further acknowledge and agree the intellectual property of PRESIDENTCO LLC includes the use of proprietary information, and except as authorized in writing by PRESIDENTCO LLC, shall not disclose the proprietary information or the intellectual property of PRESIDENTCO LLC to third parties.

7230 N. CALDWELL
AVE.

LEVEL 1 - OVERALL PLAN
COLOR-CODED

PROJECT NO. D100114

DATE 06/08/2022

SPD.101.1

SCALE 1/16" = 1'-0"



7230 N. CALDWELL
AVE.

LEVEL 2 - OVERALL PLAN COLOR-CODED

PROJECT NO. D100114


DATE 06/08/2022

SHEET NO.

SPD.102.1

SCALE 1/16" = 1'-0"

$$1/16" = 1'-0"$$

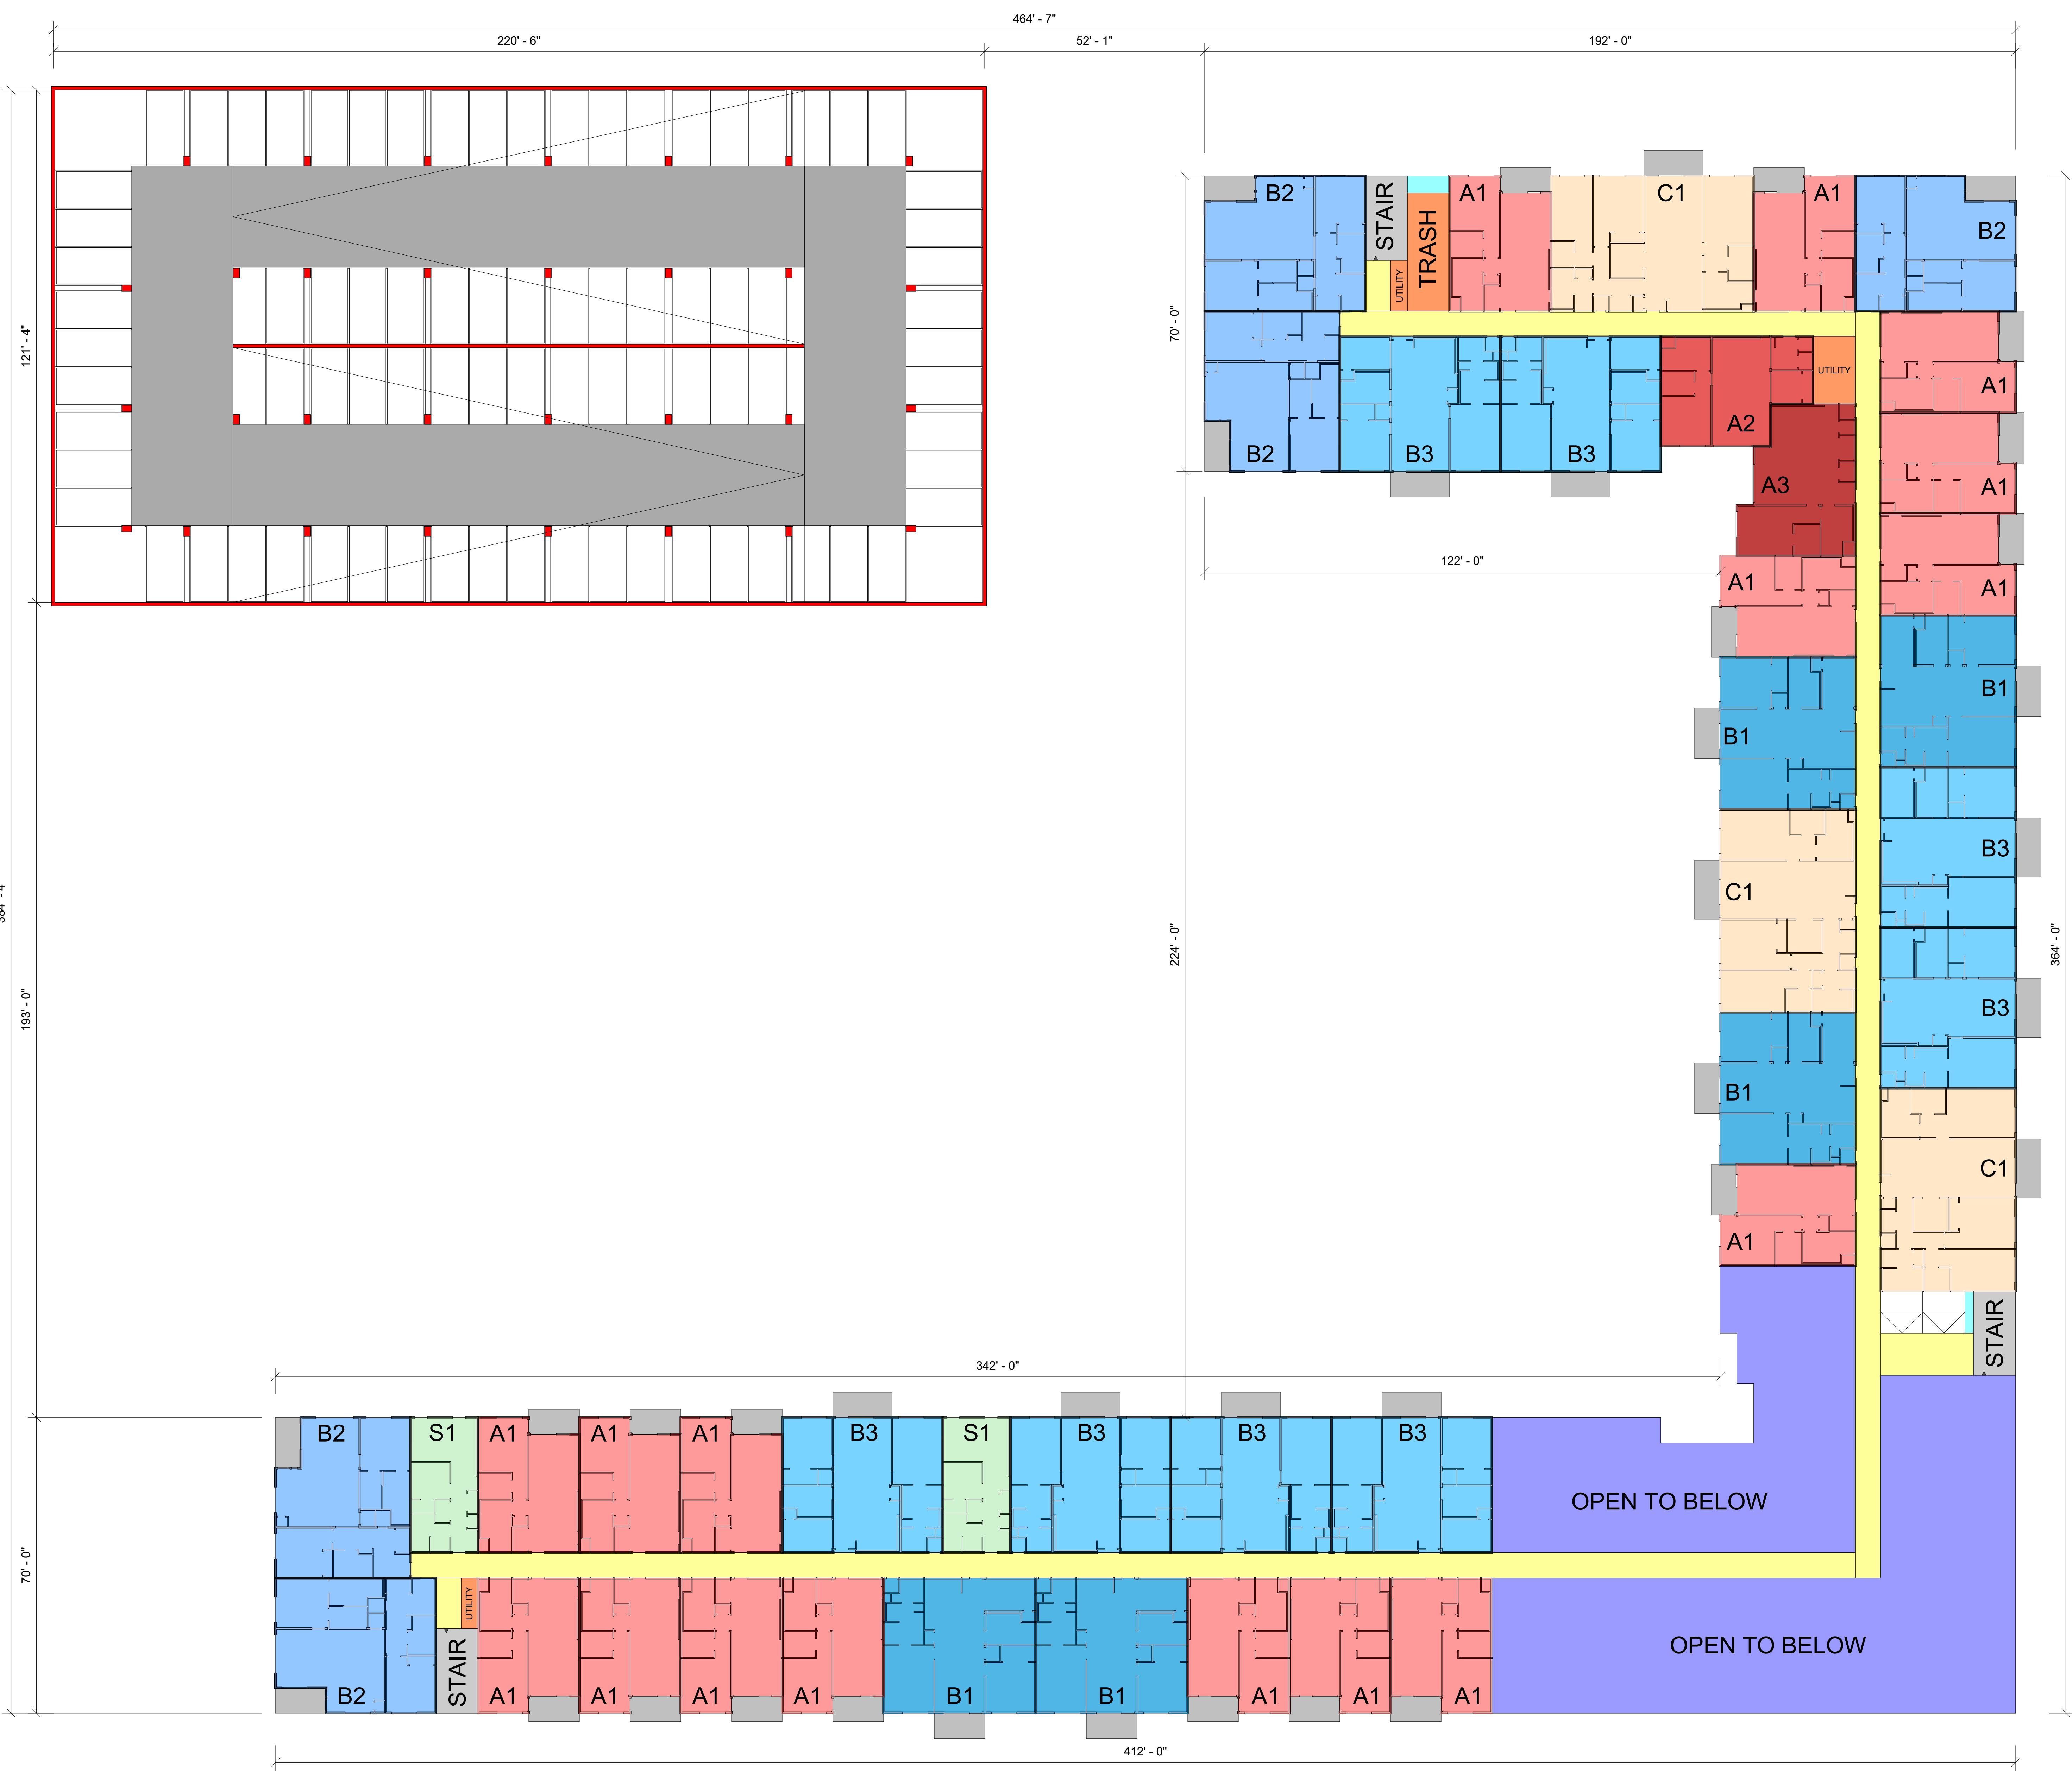

These drawings, as well as all specifications, parameters, data, renderings, ideas, concepts, models, improvements, bills of material, other work product or works of authorship in whole or in part conceived, produced, commissioned, or acquired by or for PRESCENTCO LLC in connection with the 7230 N. CALDWELL AVE. project and all forms in which they may be manifested, hard copy or electronic, digital or other computer generated format that are published in any form or format are the intellectual property of PRESCENTCO LLC. PRESCENTCO LLC shall be considered the author of such intellectual property for the purposes of copyright and retains all rights in and to such intellectual property. All parties associated with the Project acknowledge and agree the intellectual property of PRESCENTCO LLC may only be used solely in connection with the Project. All parties associated with the Project further acknowledge and agree the intellectual property of PRESCENTCO LLC includes the use of proprietary information, and except as authorized in writing by PRESCENTCO LLC, shall not disclose the proprietary information or the intellectual property of PRESCENTCO LLC to third parties.

7230 N. CALDWELL
AVE.

LEVEL 3 - OVERALL PLAN
COLOR-CODED

PROJECT NO. D100114


DATE 06/08/2022

SHEET NO.

SPD.103.1

SCALE

1/16" = 1'-0"

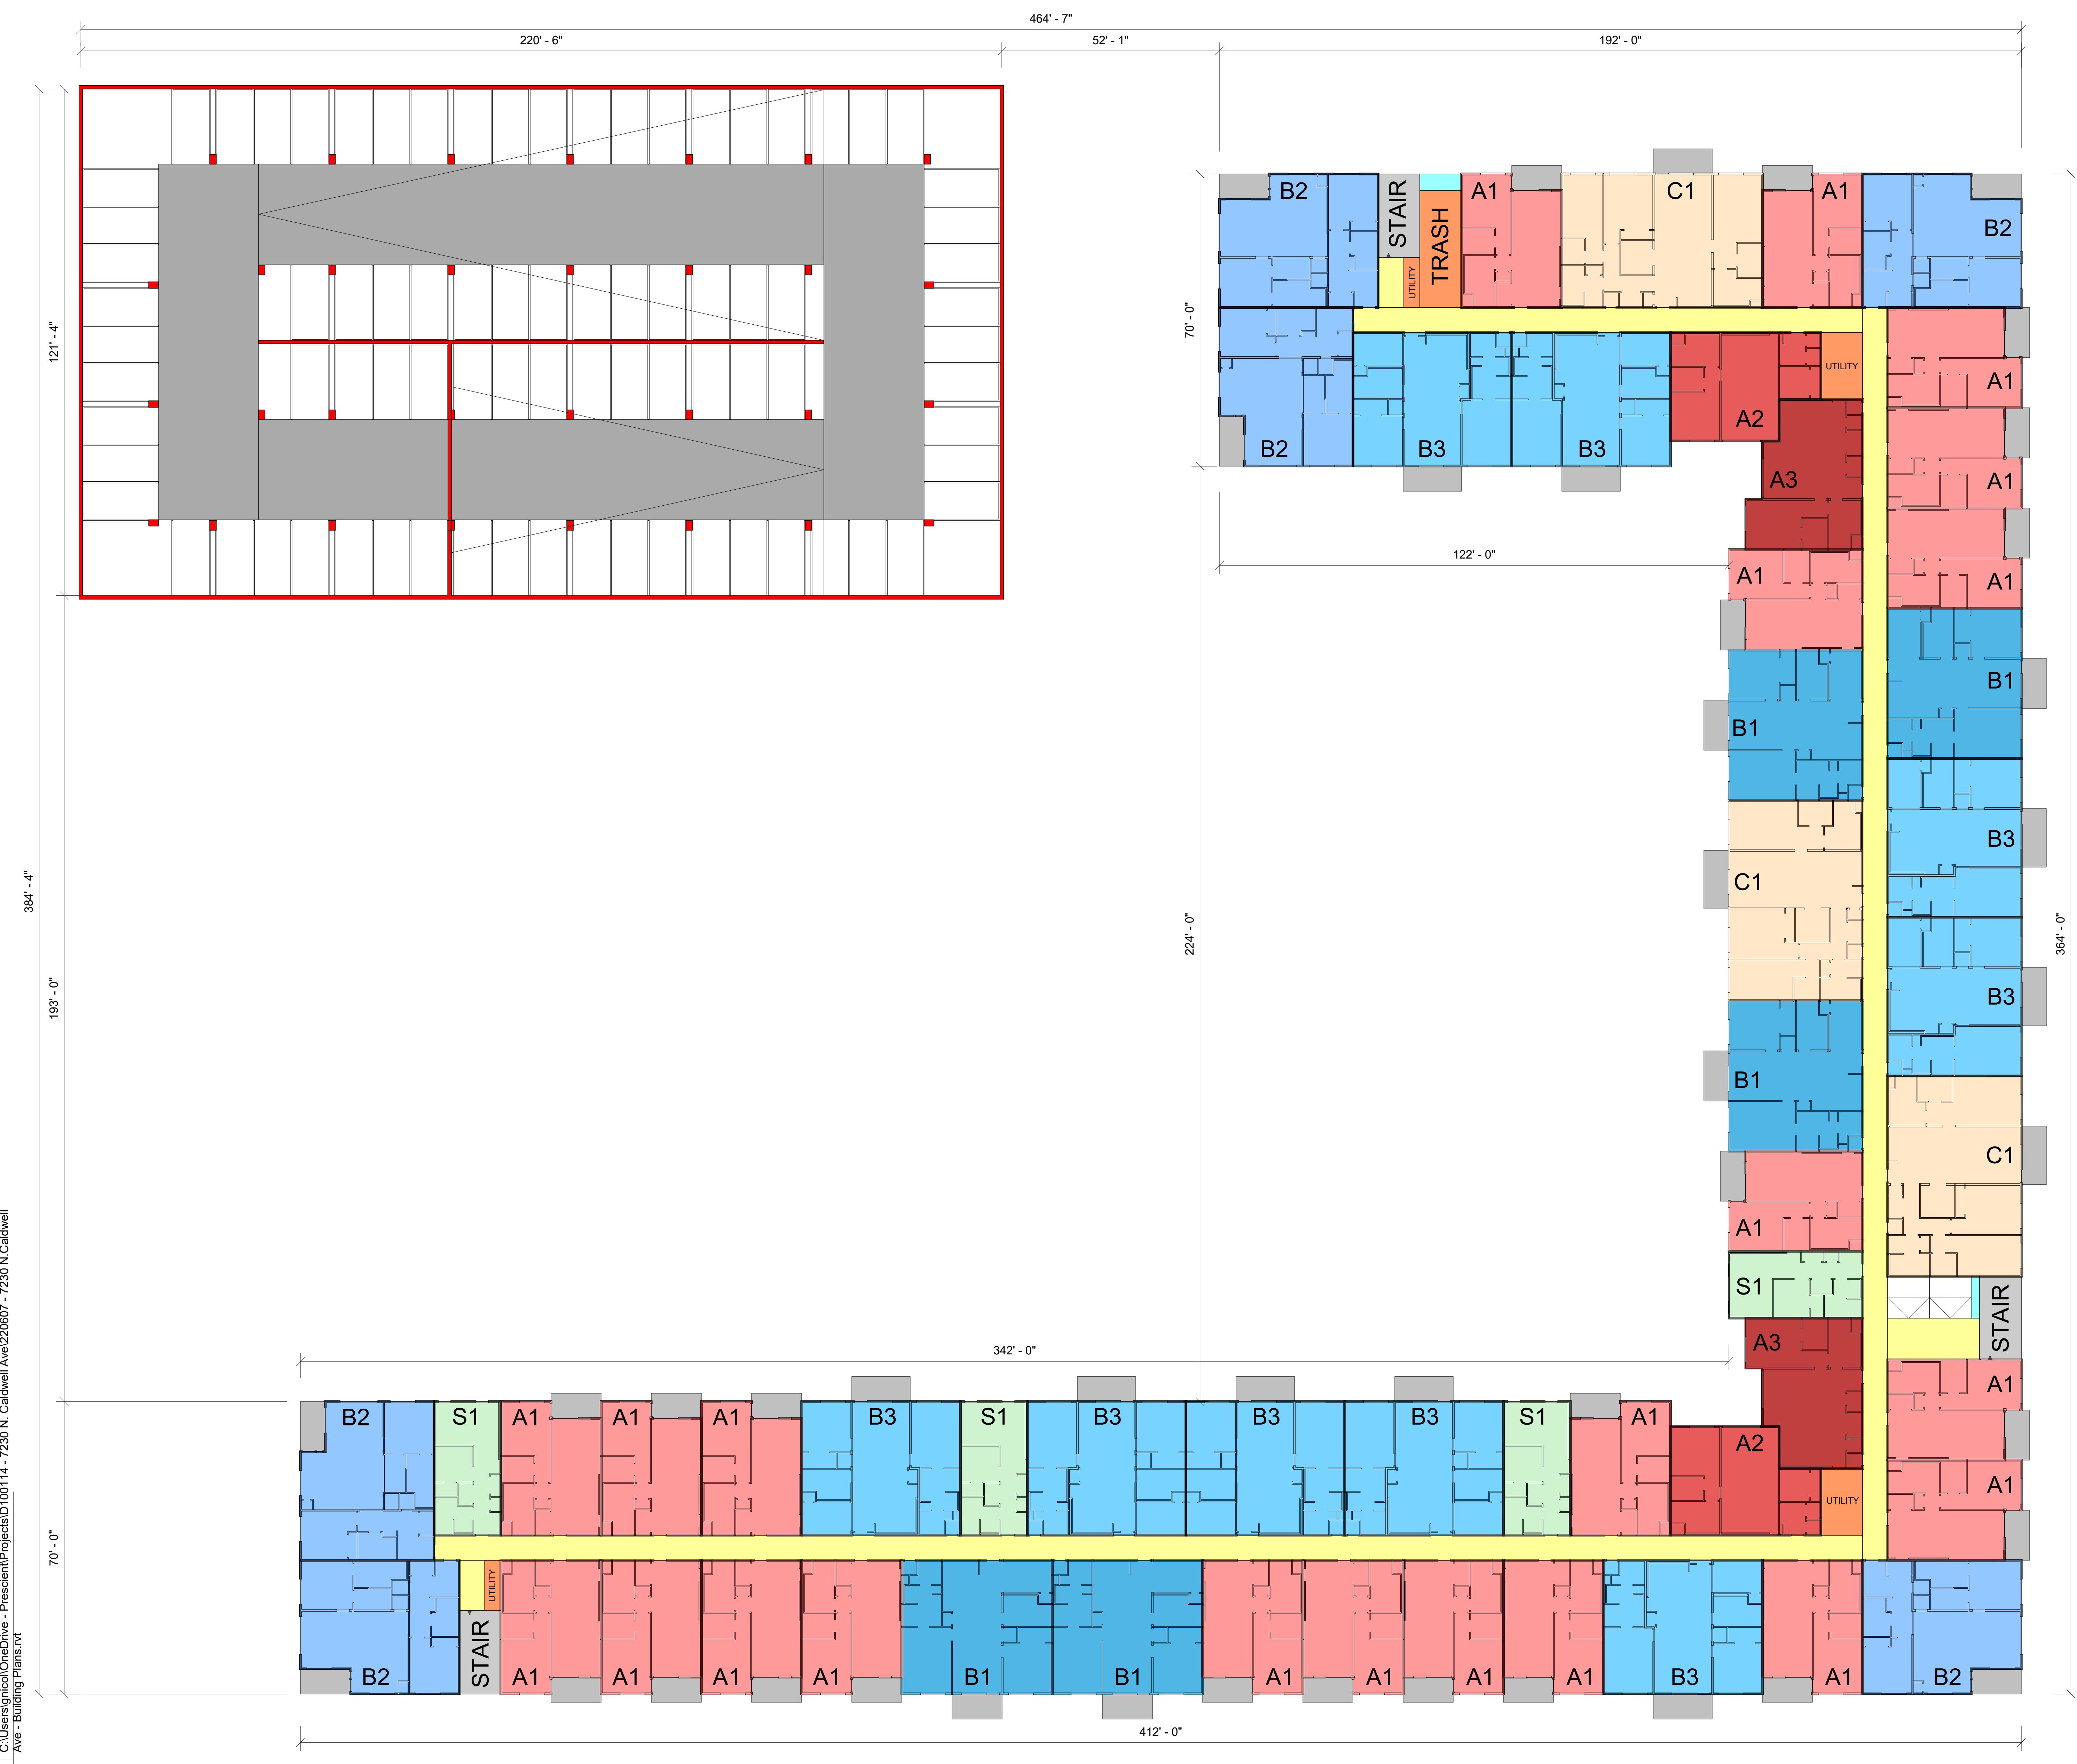

These drawings, as well as all specifications, parameters, data, renderings, ideas, concepts, models, improvements, bills of material, other work product or works of authorship in whole or in part conceived, produced, commissioned, or acquired by or for PRESICIENTCO LLC in connection with the 7230 N. CALDWELL AVE. project and all forms, formats, media, and compilations, hard copy and electronic, digital or other computer generated, formal or informal, and any and all related intellectual property that are published in any form or format are the intellectual property of PRESICIENTCO LLC. PRESICIENTCO LLC shall be considered the author of such intellectual property for the purposes of copyright and retains all rights in and to such intellectual property. All parties associated with the Project acknowledge and agree the intellectual property of PRESICIENTCO LLC may/will only be used solely in connection with the Project. All parties associated with the Project further acknowledge and agree the intellectual property of PRESICIENTCO LLC includes the use of proprietary information, and except as authorized in writing by PRESICIENTCO LLC, shall not disclose the proprietary information or the intellectual property of PRESICIENTCO LLC to third parties.


7230 N. CALDWELL
AVE.



SPD.104.1
SCALE 1/16" = 1'-0"

1/16" = 1'-0"

PRESENTATION PLAN

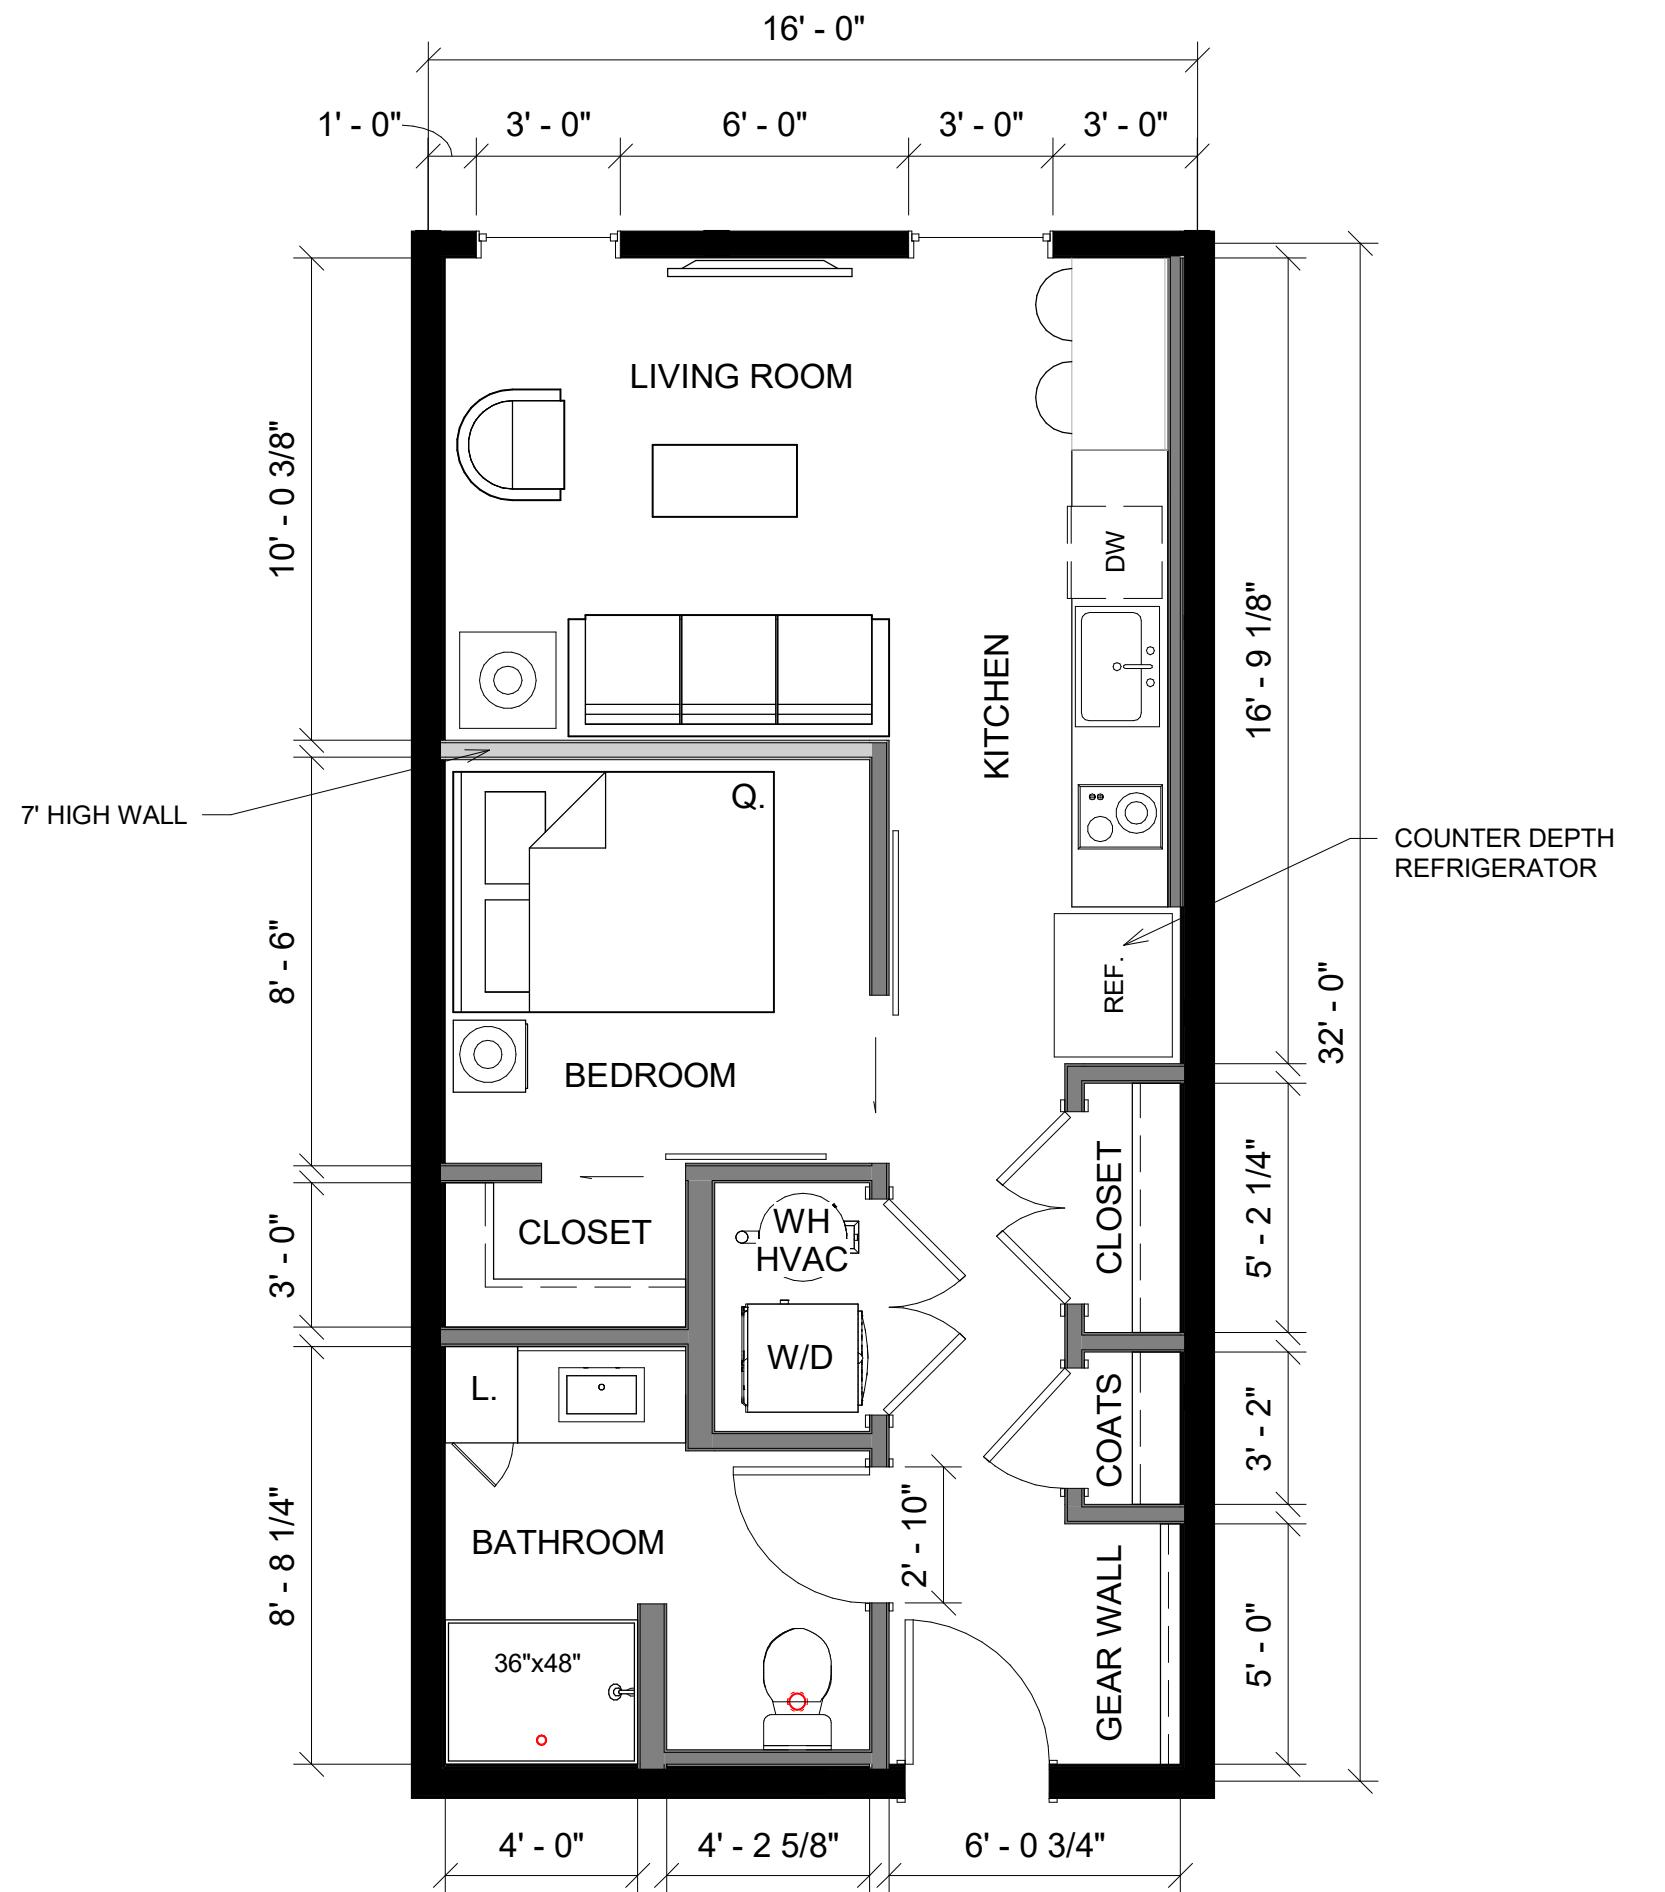

AP-A11-3216-01-O-01-60
S1 500 SF

1 Bed/1 Bath

SCALE: 1/4" = 1'-0"

04/13/2022


PRESENTATION PLAN

AP-A11-3224-01-H-10-60
A1 734 SF

1 Bed/1 Bath

SCALE: 1/4" = 1'-0"

04/13/2022

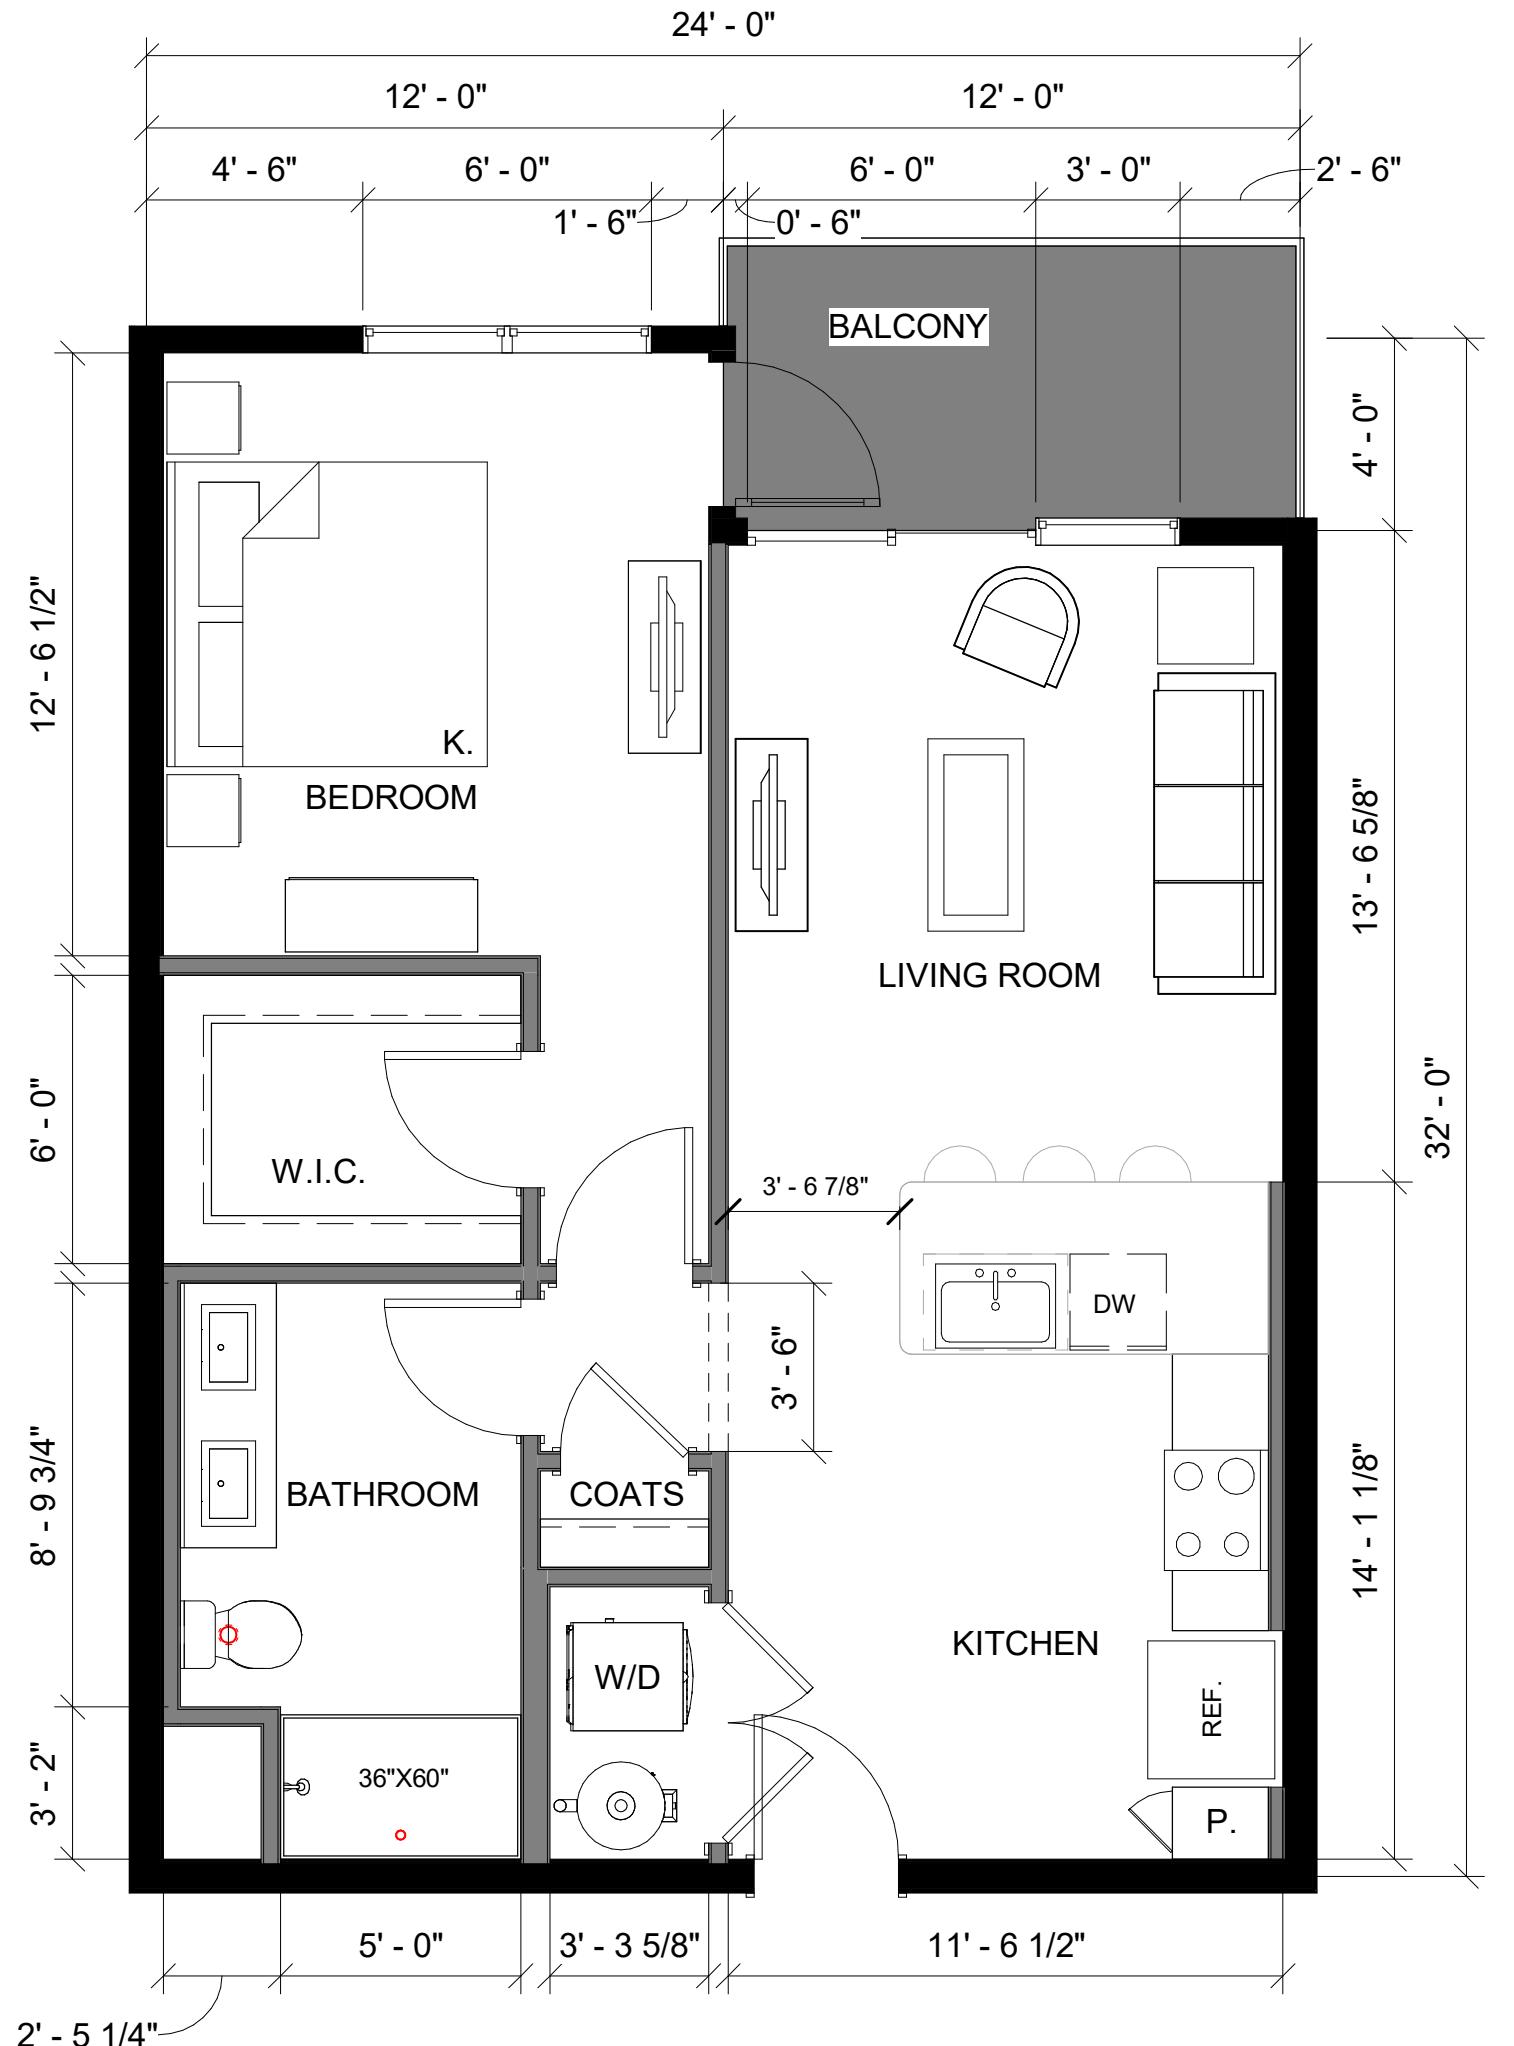


PRESCIEN | UNI PLAN

AP-A11-2636-23-O-01-60
A2-877-6E

1 Bed/1 Bath


SCALE: 1/4" = 1'-0"

04/13/2022

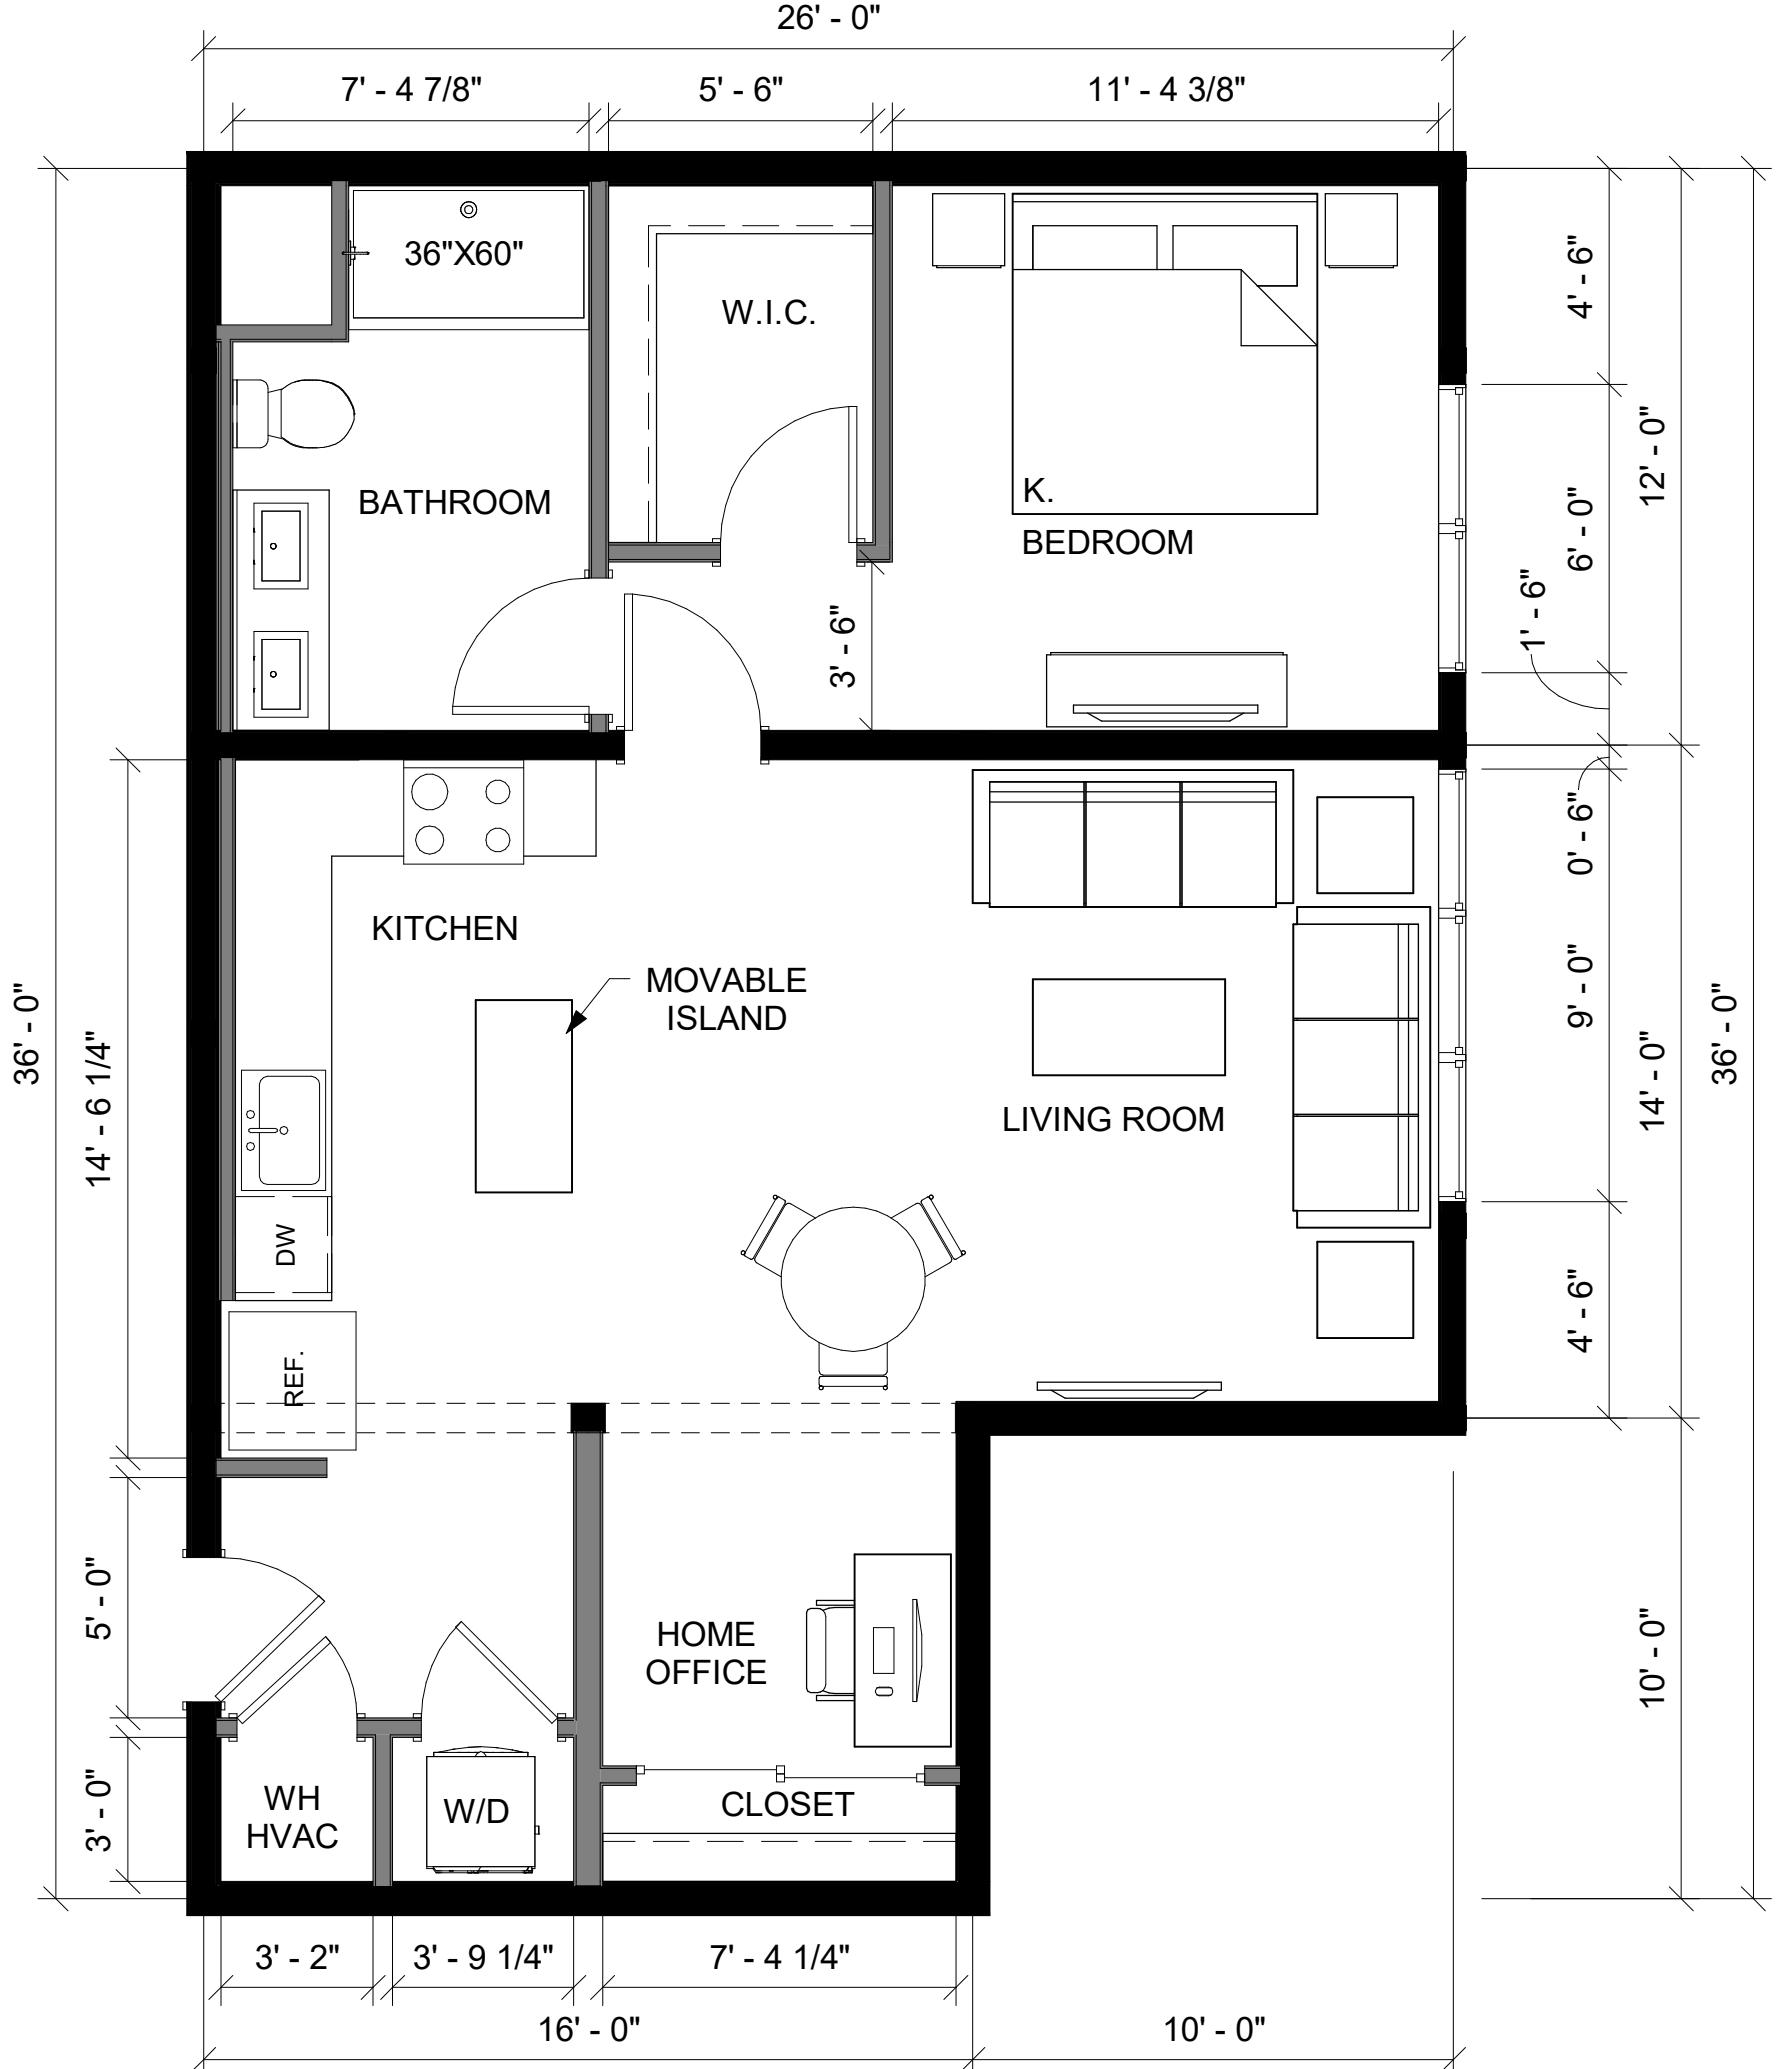


These drawings, as well as all specifications, parameters, data, renderings, ideas, concepts, models, improvements, bills of material, other work product or works of authorship in whole or in part conceived, produced, commissioned, or acquired by or for PRESICIENT LLC in connection with the PRESICIENT UNIT PLAN in any and all forms or formats, including without limitation, hard copy or electronic, digital or other computer generated format that are published in any form or format are the intellectual property of PRESICIENT LLC. PRESICIENT LLC shall be considered the author and intellectual property for the purposes of copyright and retain all rights thereto, through intellectual property. All parties associated with the Project acknowledge and agree the intellectual property of PRESICIENT LLC may only be used solely in connection with the Project. All parties associated with the Project further acknowledge and agree the intellectual property of PRESICIENT LLC includes the use of proprietary information, and except as authorized in writing by PRESICIENT LLC, shall not disclose the proprietary information or the intellectual property of PRESICIENT LLC to third parties.

PRESICIENT UNIT PLAN

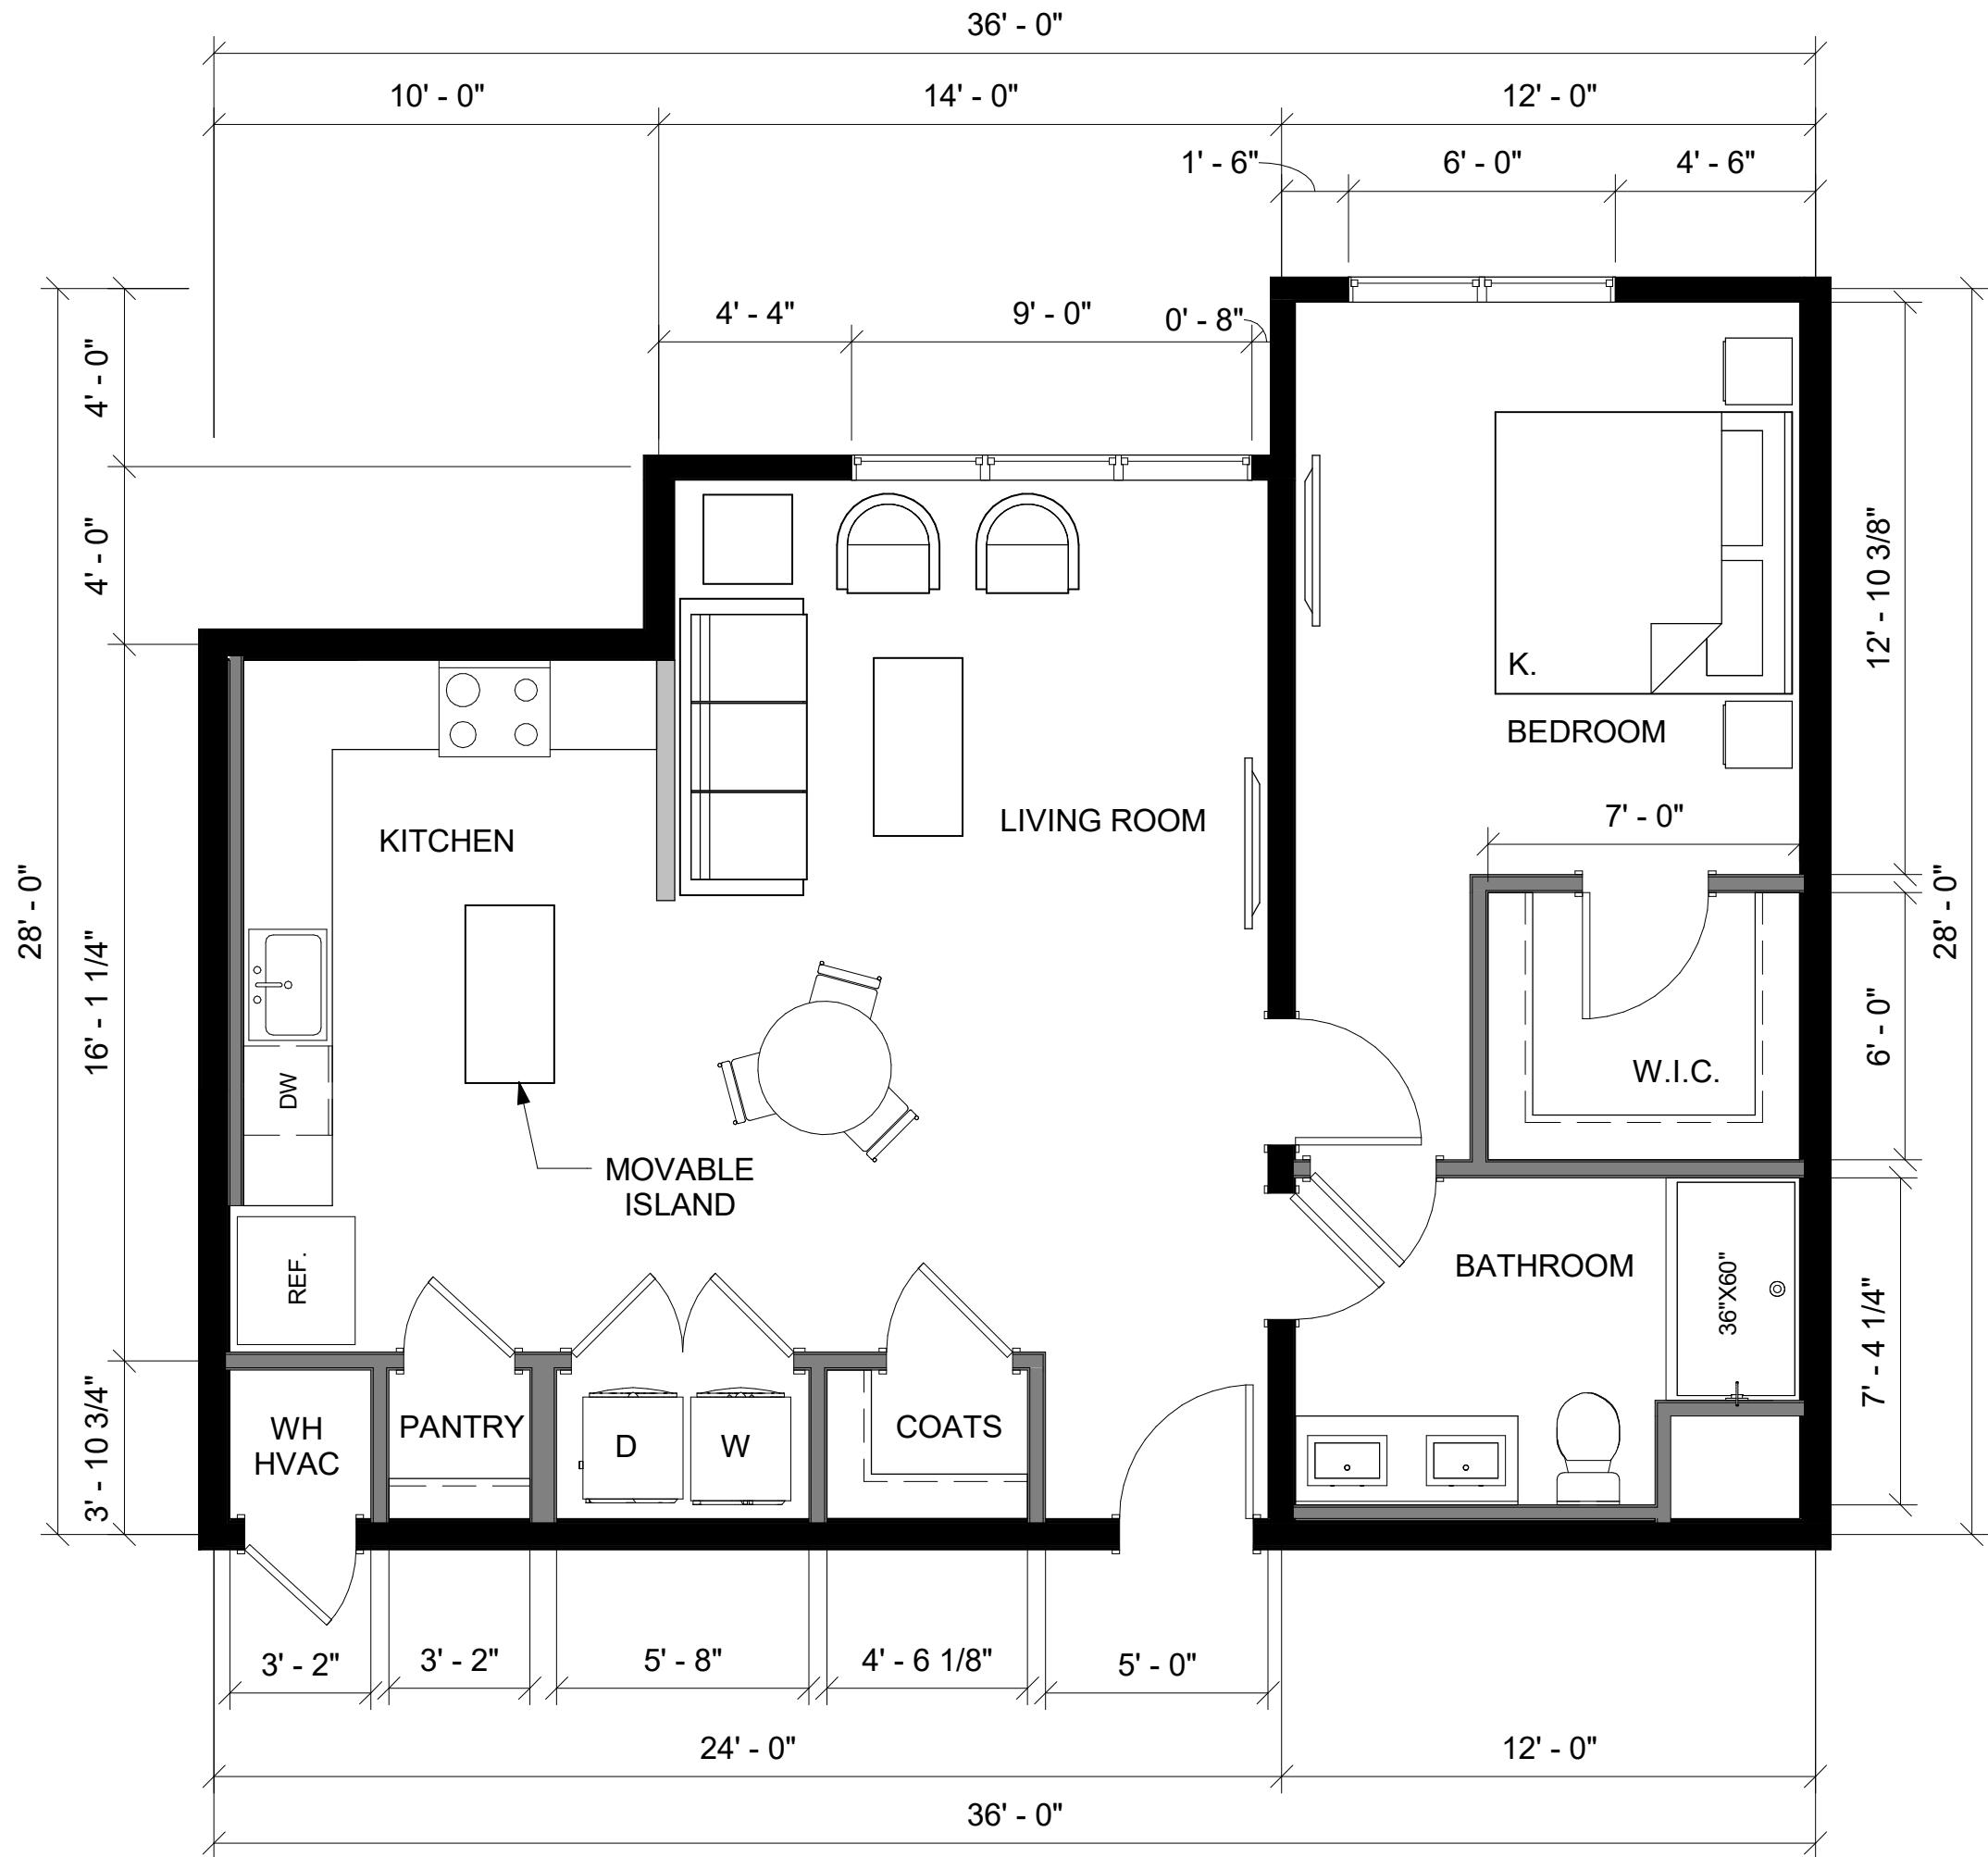

These drawings, as well as all specifications, parameters, data, renderings, ideas, concepts, models, improvements, bills of material, other work product or works of authorship in whole or in part conceived, produced, commissioned, or acquired by or for PRESICIENT LLC in connection with the PRESICIENT UNIT PLAN in any and all forms or formats, including without limitation, hard copy or electronic, digital or other computer generated format that are published in any form or format are the intellectual property of PRESICIENT LLC. PRESICIENT LLC shall be considered the author and intellectual property owner for the purposes of copyright and retain all rights thereto, through intellectual property. All parties associated with the Project acknowledge and agree the intellectual property of PRESICIENT LLC may only be used solely in connection with the Project. All parties associated with the Project further acknowledge and agree the intellectual property of PRESICIENT LLC includes the use of proprietary information, and except as authorized in writing by PRESICIENT LLC, shall not disclose the proprietary information or the intellectual property of PRESICIENT LLC to third parties.

PRESICIENT UNIT PLAN

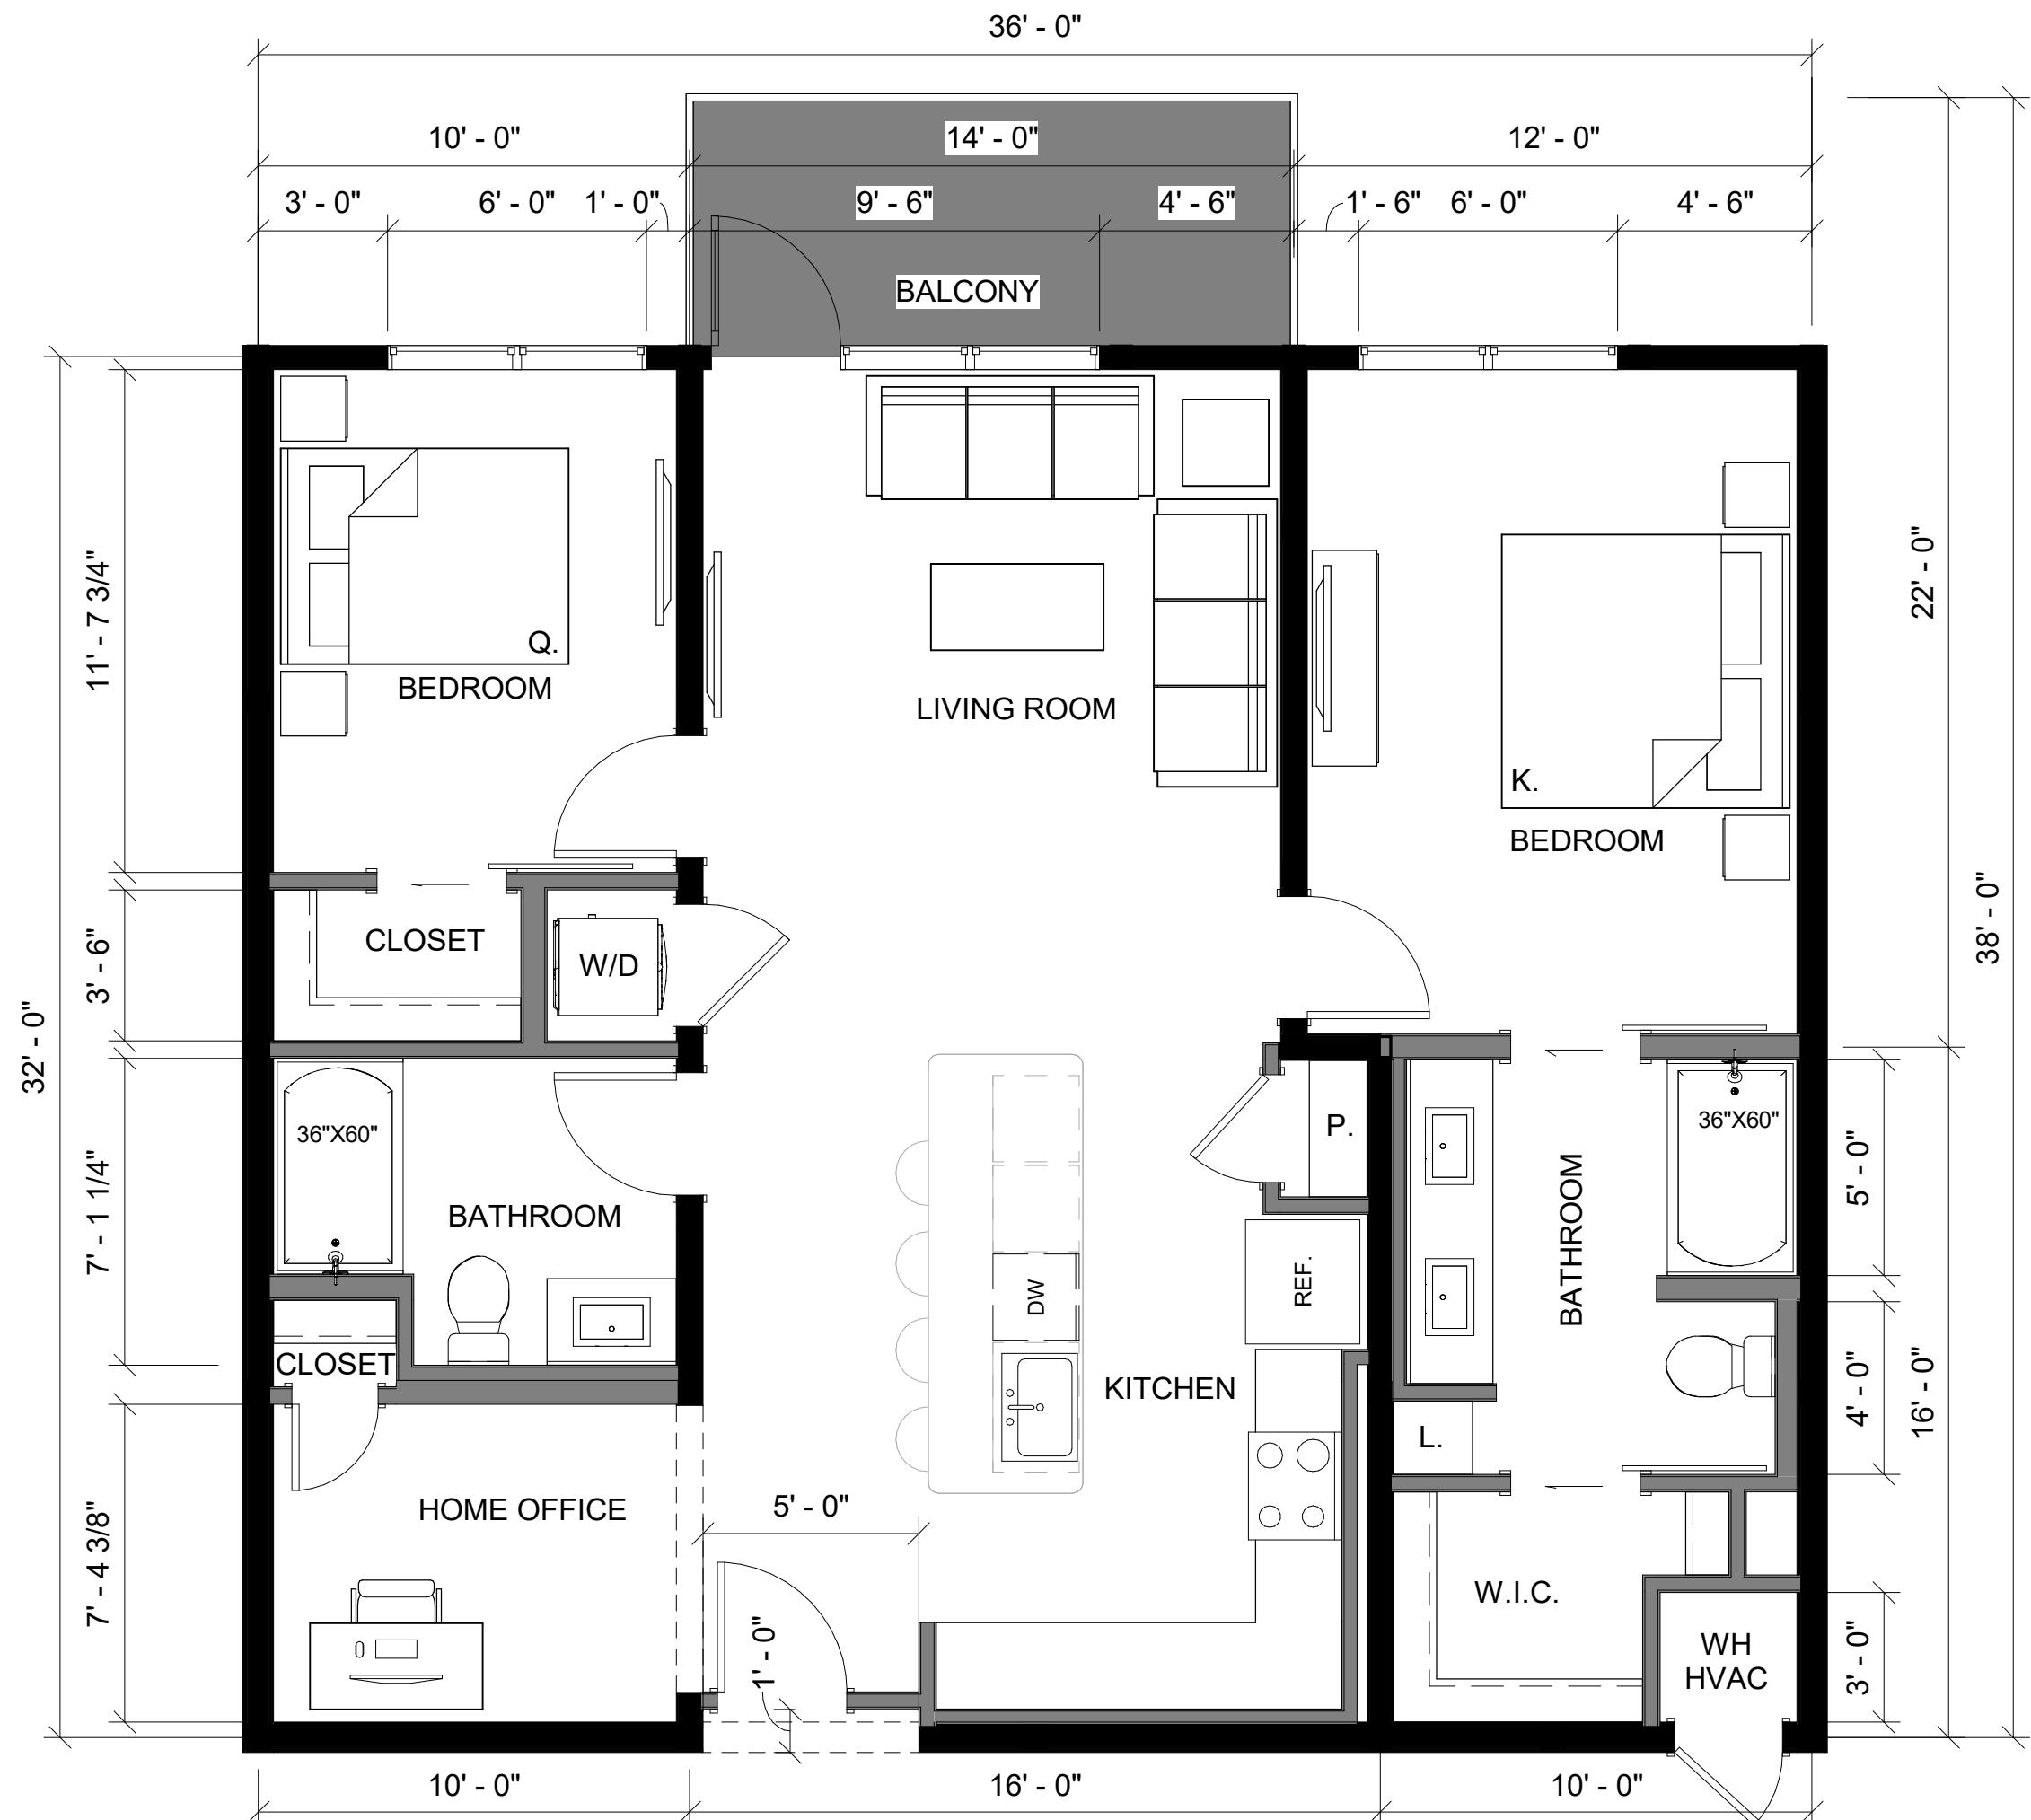

AP-B22-3236-25-C-01-60
B1 1166 SF

2 Bed/2 Bath

SCALE: 1/4" = 1'-0"

04/13/2022

These drawings, as well as all specifications, parameters, data, renderings, ideas, concepts, models, improvements, bills of material, other work product or works of authorship in whole or in part conceived, produced, commissioned, or acquired by or for PRESICIENTCO LLC in connection with the PRESICIENT UNIT PLAN in any and all forms or formats, including without limitation, hard copy or electronic, digital or other computer generated format that are published in any form or format are the intellectual property of PRESICIENTCO LLC. PRESICIENTCO LLC shall be considered the author and owner of the intellectual property for the purposes of copyright and retain all rights thereto, through inheritance and all parties associated with the Project acknowledge and agree the intellectual property of PRESICIENTCO LLC may/will only be used solely in connection with the Project. All parties associated with the Project further acknowledge and agree the intellectual property of PRESICIENTCO LLC includes the use of proprietary information, and except as authorized in writing by PRESICIENTCO LLC, shall not disclose the proprietary information or the intellectual property of PRESICIENTCO LLC to third parties.

PRESICIENT UNIT PLAN



AP-B22-3238-05-I-01-60
B2 1171 SF

2 Bed/2 Bath

SCALE: 1/4" = 1'-0"

04/13/2022

PRESCIENI UNI PLAN

AP-B22-3238-25-C-01-60
B3 1231 SF

B3 1231 SF


2 Bed/2 Bath

SCALE: 1/4" = 1'-0"

04/13/2022

These drawings, as well as all specifications, parameters, data, renderings, ideas, concepts, models, improvements, bills of material, other work product or works of authorship in whole or in part conceived, produced, commissioned, or acquired by or for PRESICIENTCO LLC in connection with the PRESICIENT UNIT PLAN in any and all forms or formats, including without limitation, hard copy or electronic, digital or other computer generated format that are published in any form or format are the intellectual property of PRESICIENTCO LLC. PRESICIENTCO LLC shall be considered the author and intellectual property owner for the purposes of copyright and retain all rights to such intellectual property. All parties associated with the Project acknowledge and agree the intellectual property of PRESICIENTCO LLC may only be used solely in connection with the Project. All parties associated with the Project further acknowledge and agree the intellectual property of PRESICIENTCO LLC includes the use of proprietary information, and except as authorized in writing by PRESICIENTCO LLC, shall not disclose the proprietary information or the intellectual property of PRESICIENTCO LLC to third parties.

PRESICIENT UNIT PLAN

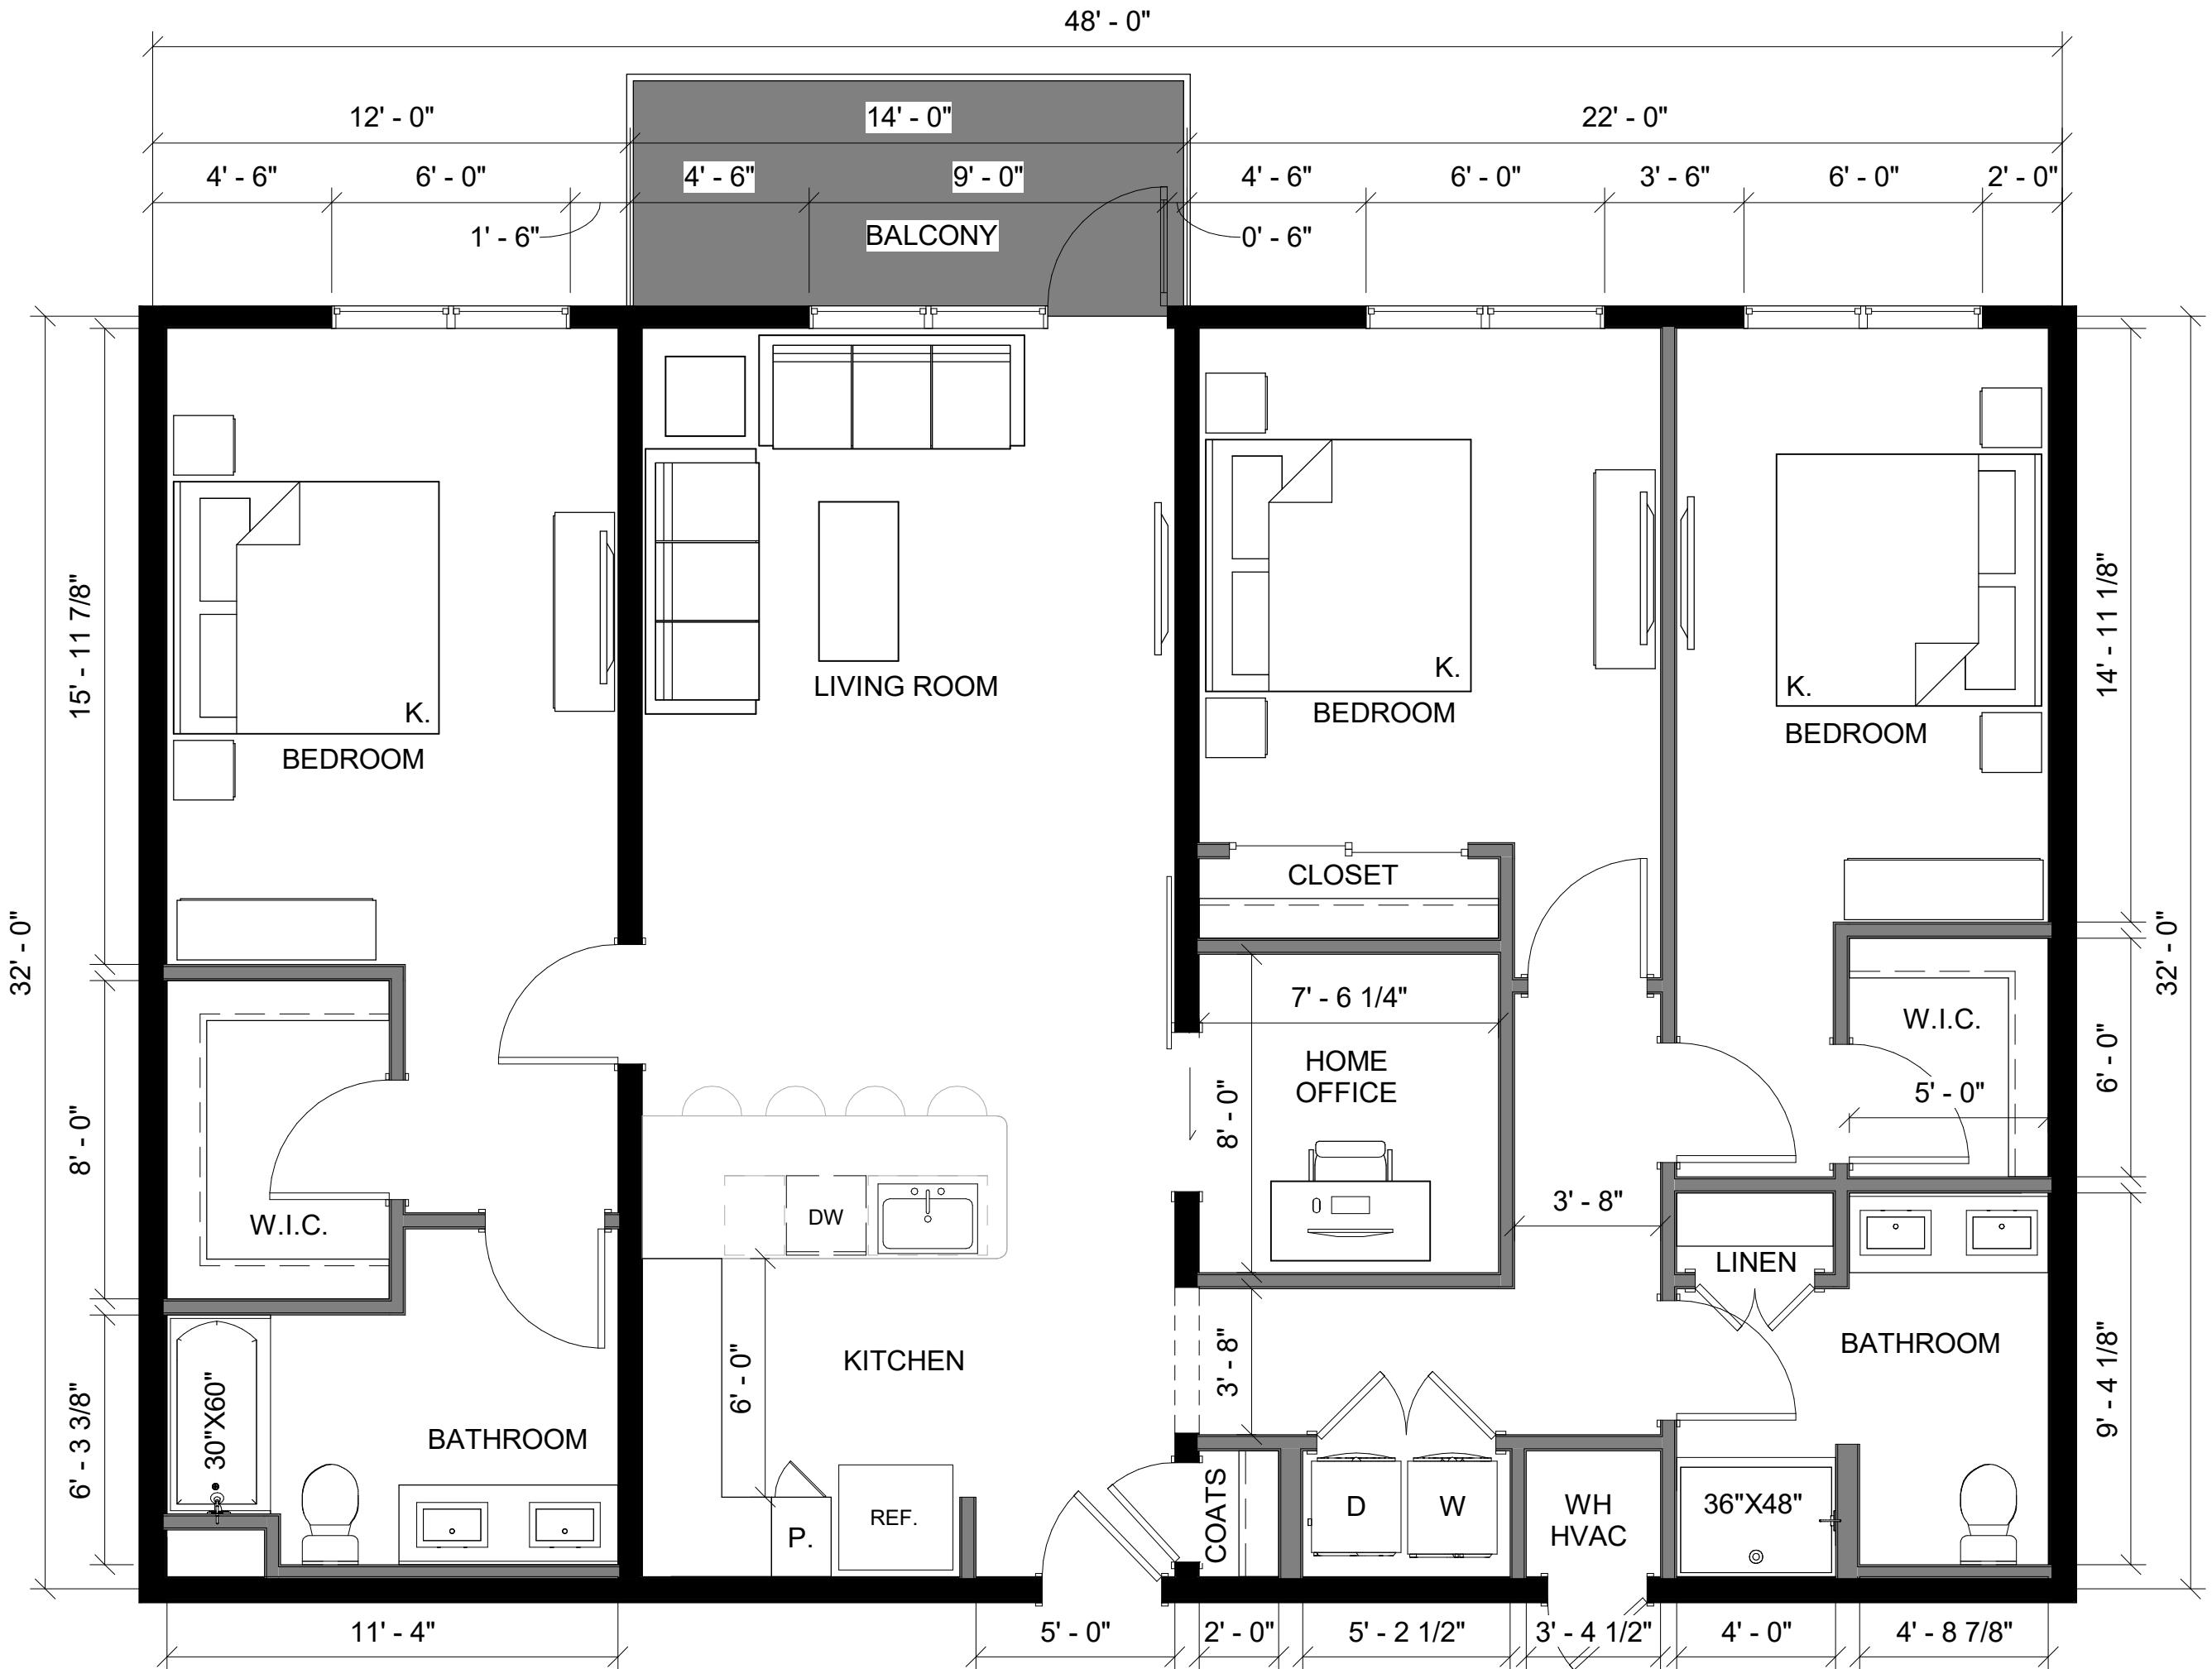

AP-C32-3248-01-C-10-60

C1 1561 SF

3 Bed/2 Bath

SCALE: 1/4" = 1'-0"

04/13/2022