


These drawings, as well as all specifications, parameters, data, renderings, ideas, concepts, models, improvements, bills of material, other work product or works of authorship in whole or in part conceived, produced, commissioned, or acquired by or for PrescientCo Inc. in connection with the GORE VANDER MOORE VILLAGE, in any and all forms or formats, including without limitation, hard copy, electronic, digital or other generated format that are published in any form or format are the intellectual property of PrescientCo Inc. PrescientCo Inc. shall be considered the author of such intellectual property for the purposes of copyright and retain all rights in and to such intellectual property. All parties associated with the Project acknowledge and agree the intellectual property of PrescientCo Inc. may/will only be used solely in connection with the Project. All parties associated with the Project further acknowledge and agree the intellectual property of PrescientCo Inc. includes the use of proprietary information, and except as authorized in writing by PrescientCo Inc., shall not disclose the proprietary information or the intellectual property of PrescientCo Inc. to third parties.

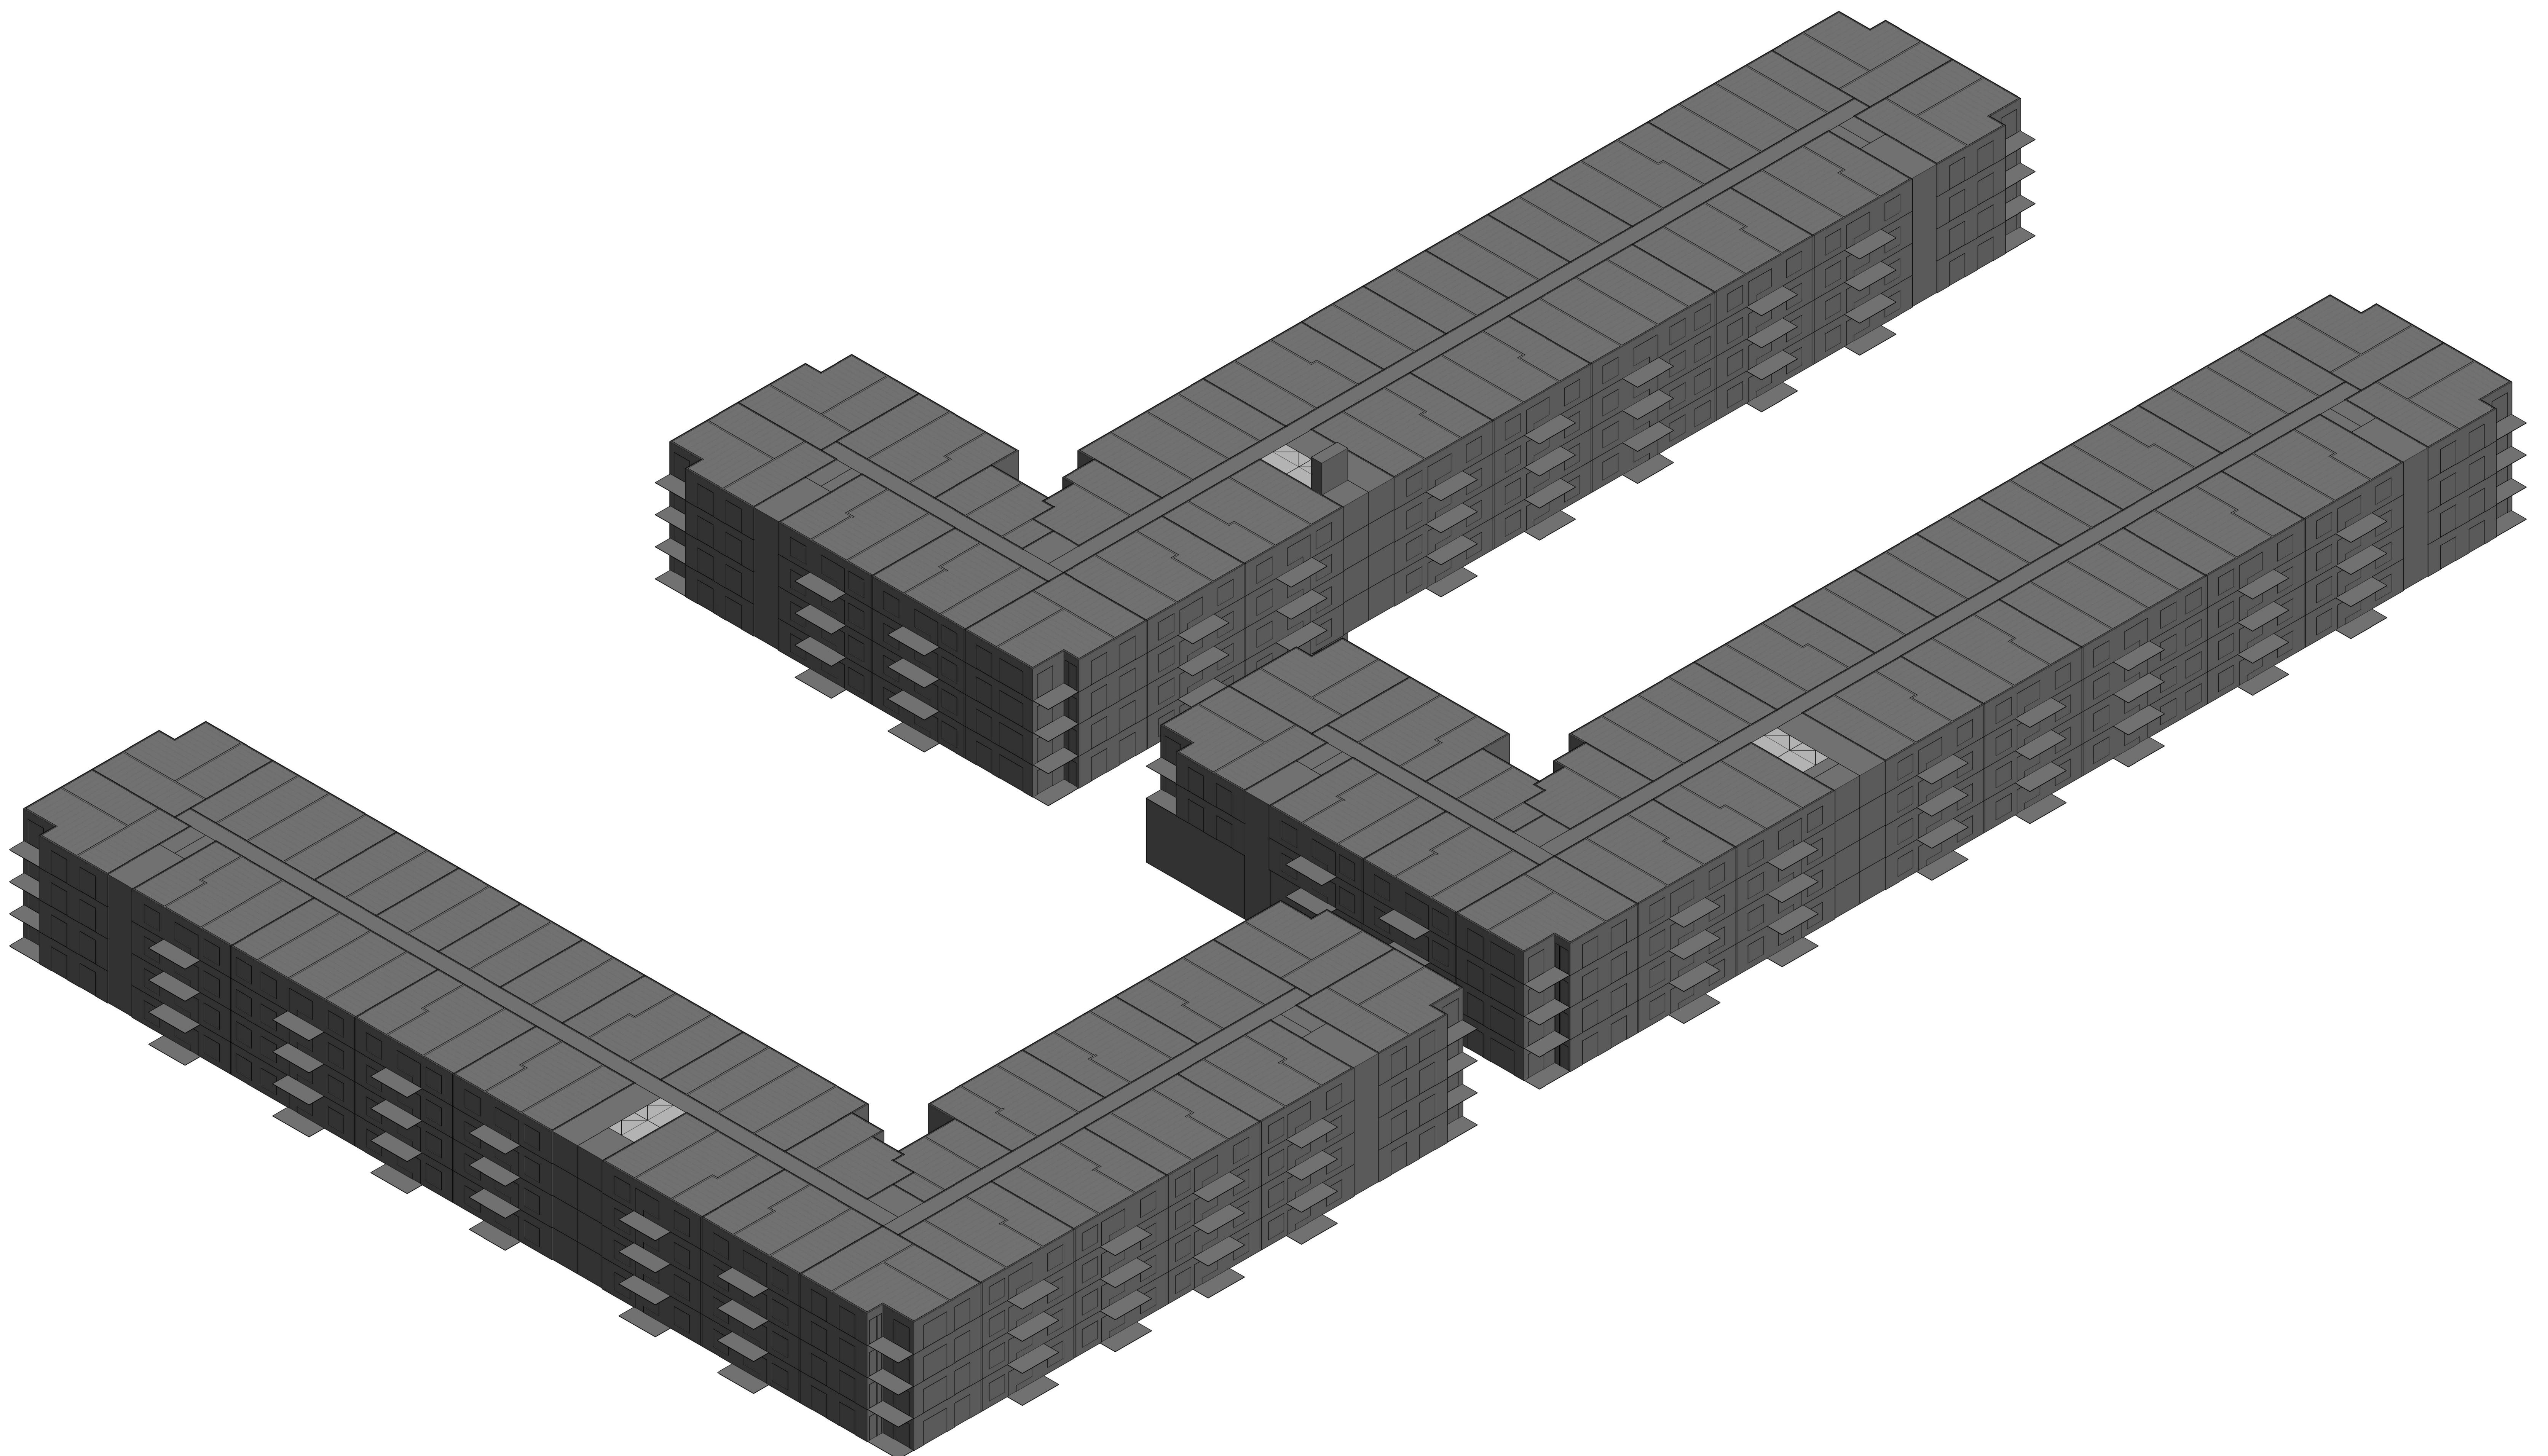

**GORE VANDER
MOORE VILLAGE**

COVER

PROJECT NO. D02142

DATE 06/08/2021

DRWN BY Author



CHKD BY Checker

SHEET NO.

SPD.001

SCALE

These drawings, as well as all specifications, parameters, data, renderings, ideas, concepts, models, improvements, bills of material, other work product or works of authorship in whole or in part conceived, produced, commissioned, or acquired by or for PrescientCo Inc. in connection with the GORE VANDER MOORE VILLAGE, in any and all forms or media, including without limitation, hard copy, electronic, digital or other generated format that are published in any form or format are the intellectual property of PrescientCo Inc. PrescientCo Inc. shall be considered the author of such intellectual property for the purposes of copyright and retain all rights in and to such intellectual property. All parties associated with the Project acknowledge and agree the intellectual property of PrescientCo Inc. may/will only be used solely in connection with the Project. All parties associated with the Project further acknowledge and agree the intellectual property of PrescientCo Inc. includes the use of proprietary information, and except as authorized in writing by PrescientCo Inc., shall not disclose the proprietary information or the intellectual property of PrescientCo Inc. to third parties.

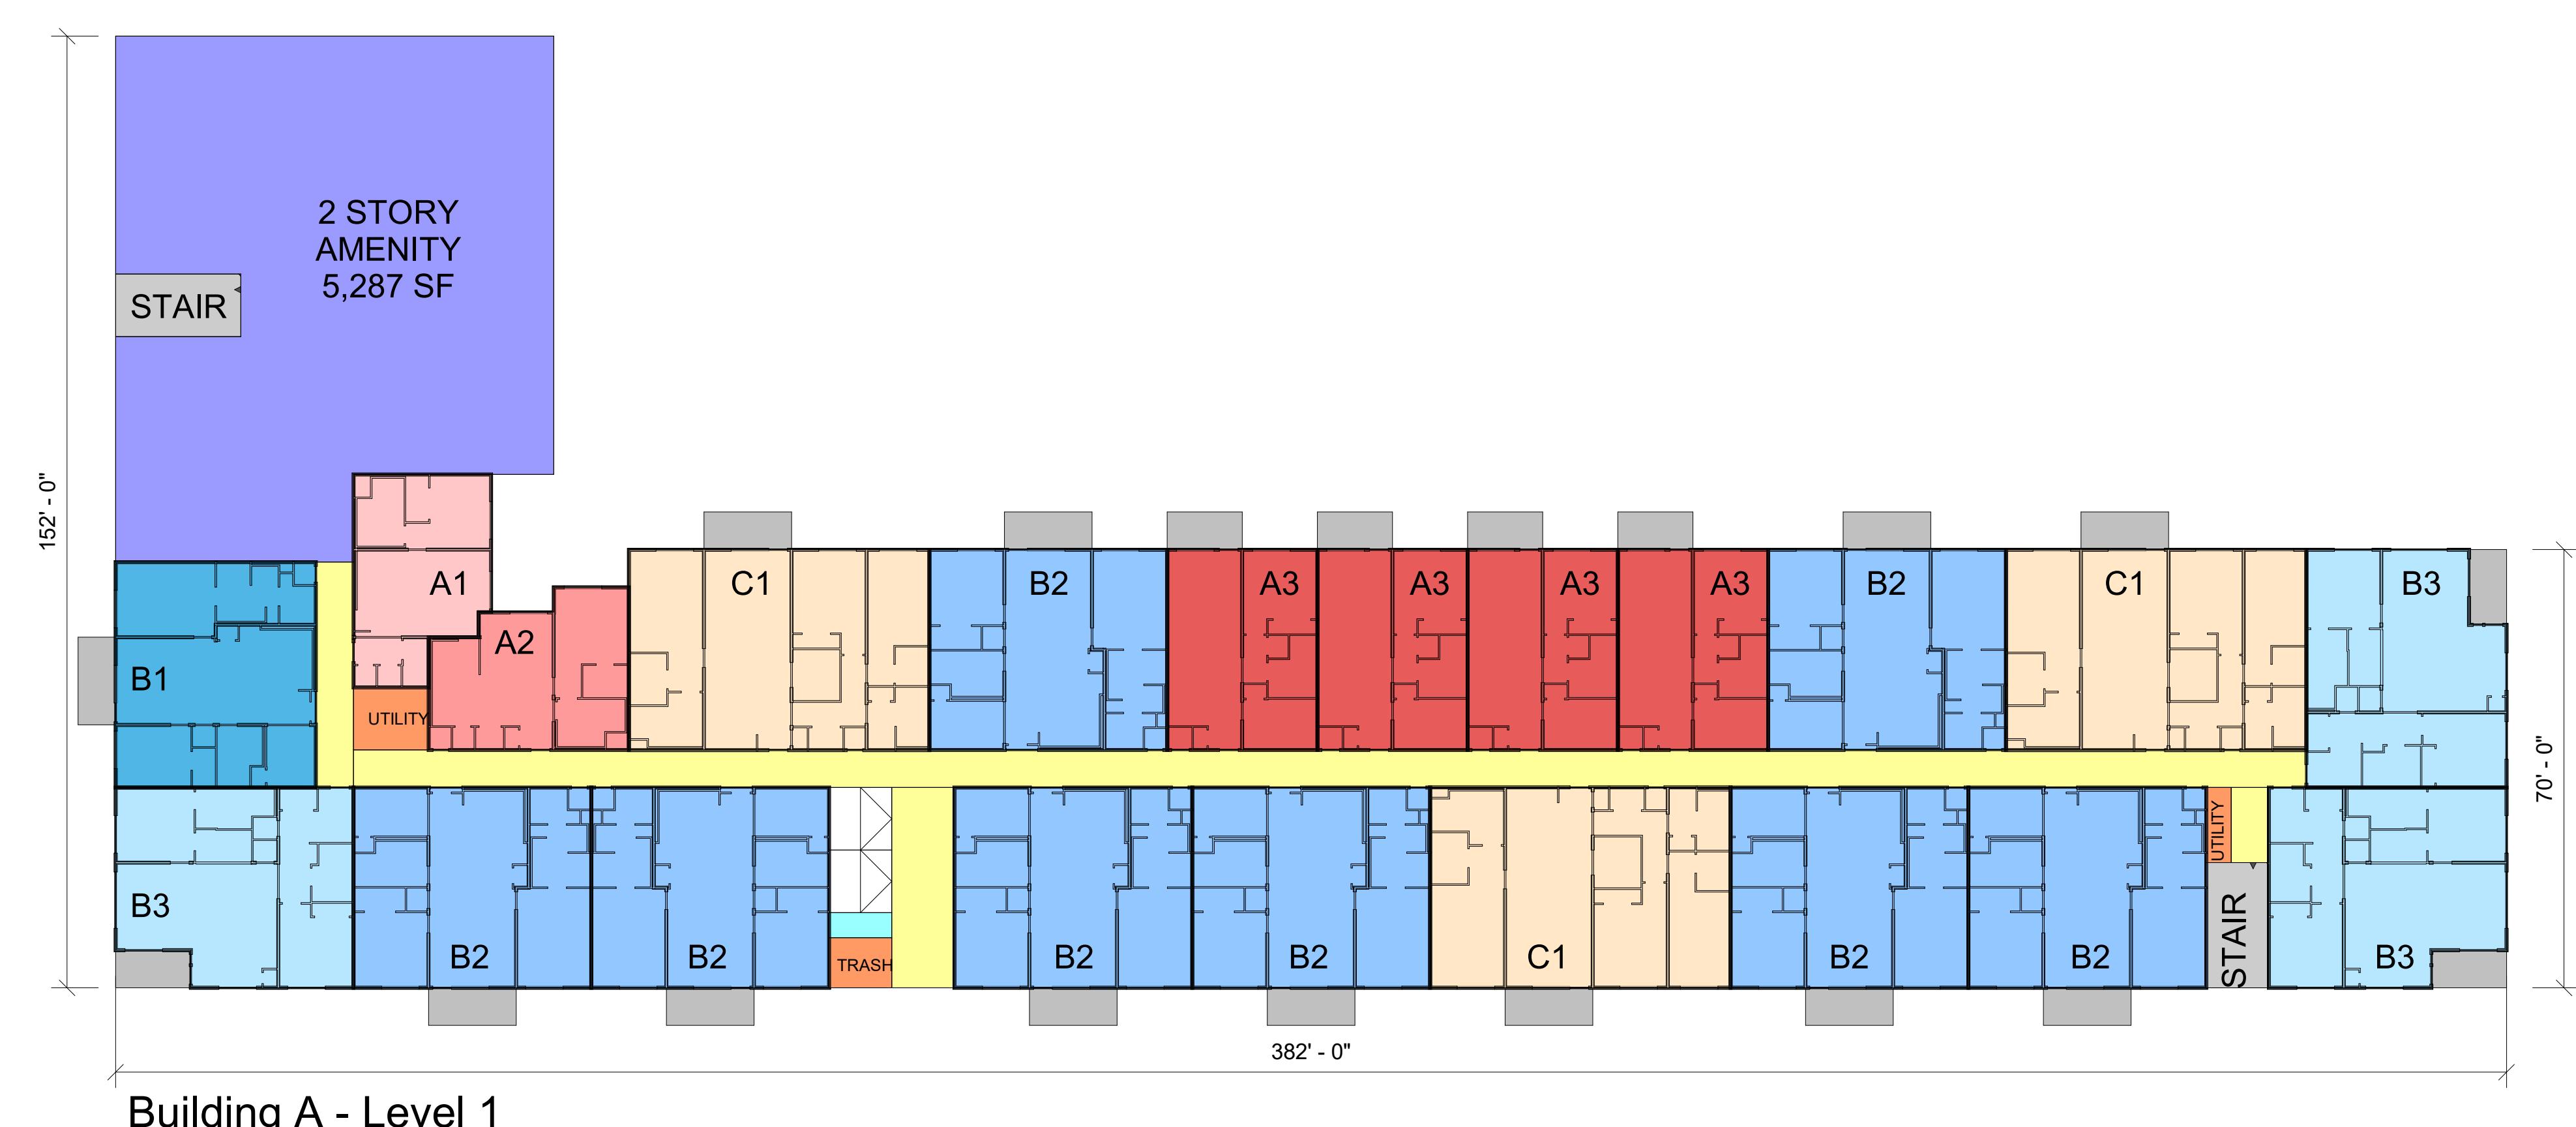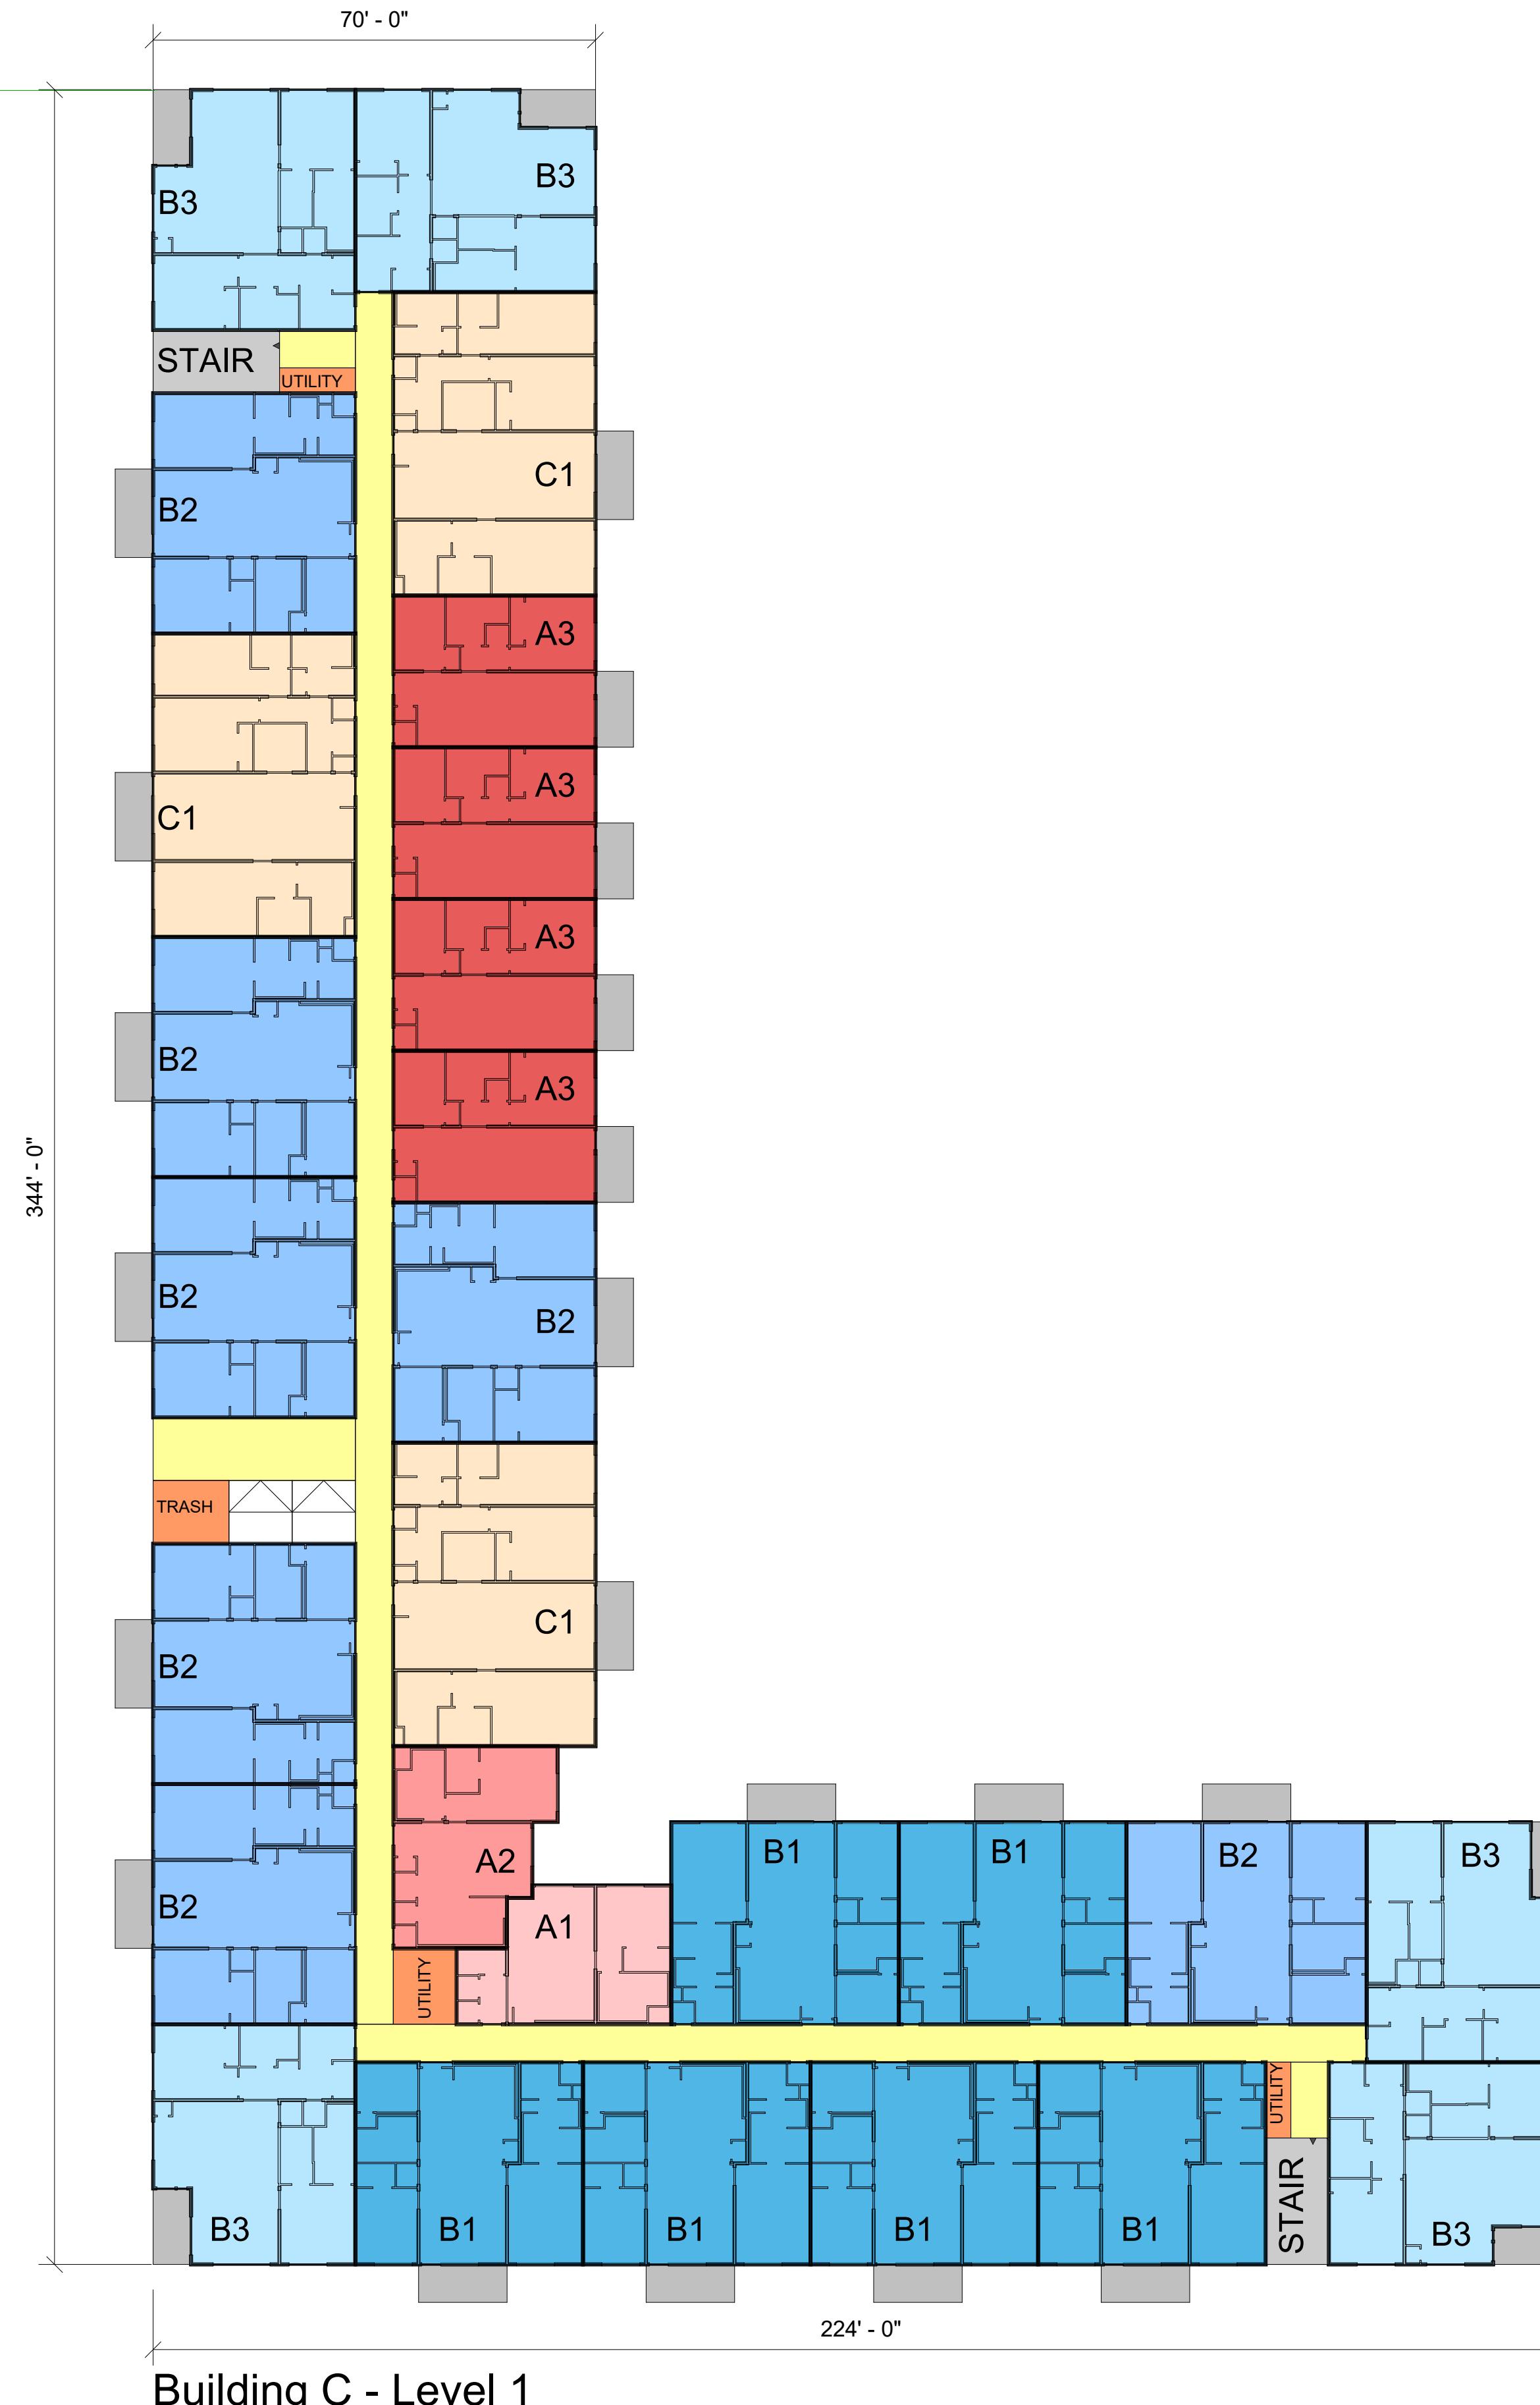

GORE VANDER MOORE VILLAGE

LEVEL 1 - OVERALL PLAN COLOR-CODED



PROJECT NO.	D02142
DATE	06/08/2021
DRWN BY	Author
CHKD BY	Checker

SHEET NO.

SPD.101.1

SCALE 1" = 20'-0"

These drawings, as well as all specifications, parameters, data, renderings, ideas, concepts, models, improvements, bills of material, other work product or works of authorship in whole or in part conceived, produced, commissioned, or acquired by or for PrescientCo Inc. in connection with the GORE VANDER MOORE VILLAGE, in any and all forms or media, including without limitation, hard copy, electronic, digital or other generated format that are published in any form or format are the intellectual property of PrescientCo Inc. PrescientCo Inc. shall be considered the author of such intellectual property for the purposes of copyright and retain all rights in and to such intellectual property. All parties associated with the Project acknowledge and agree the intellectual property of PrescientCo Inc. may/will only be used solely in connection with the Project. All parties associated with the Project further acknowledge and agree the intellectual property of PrescientCo Inc. includes the use of proprietary information, and except as authorized in writing by PrescientCo Inc., shall not disclose the proprietary information or the intellectual property of PrescientCo Inc. to third parties.

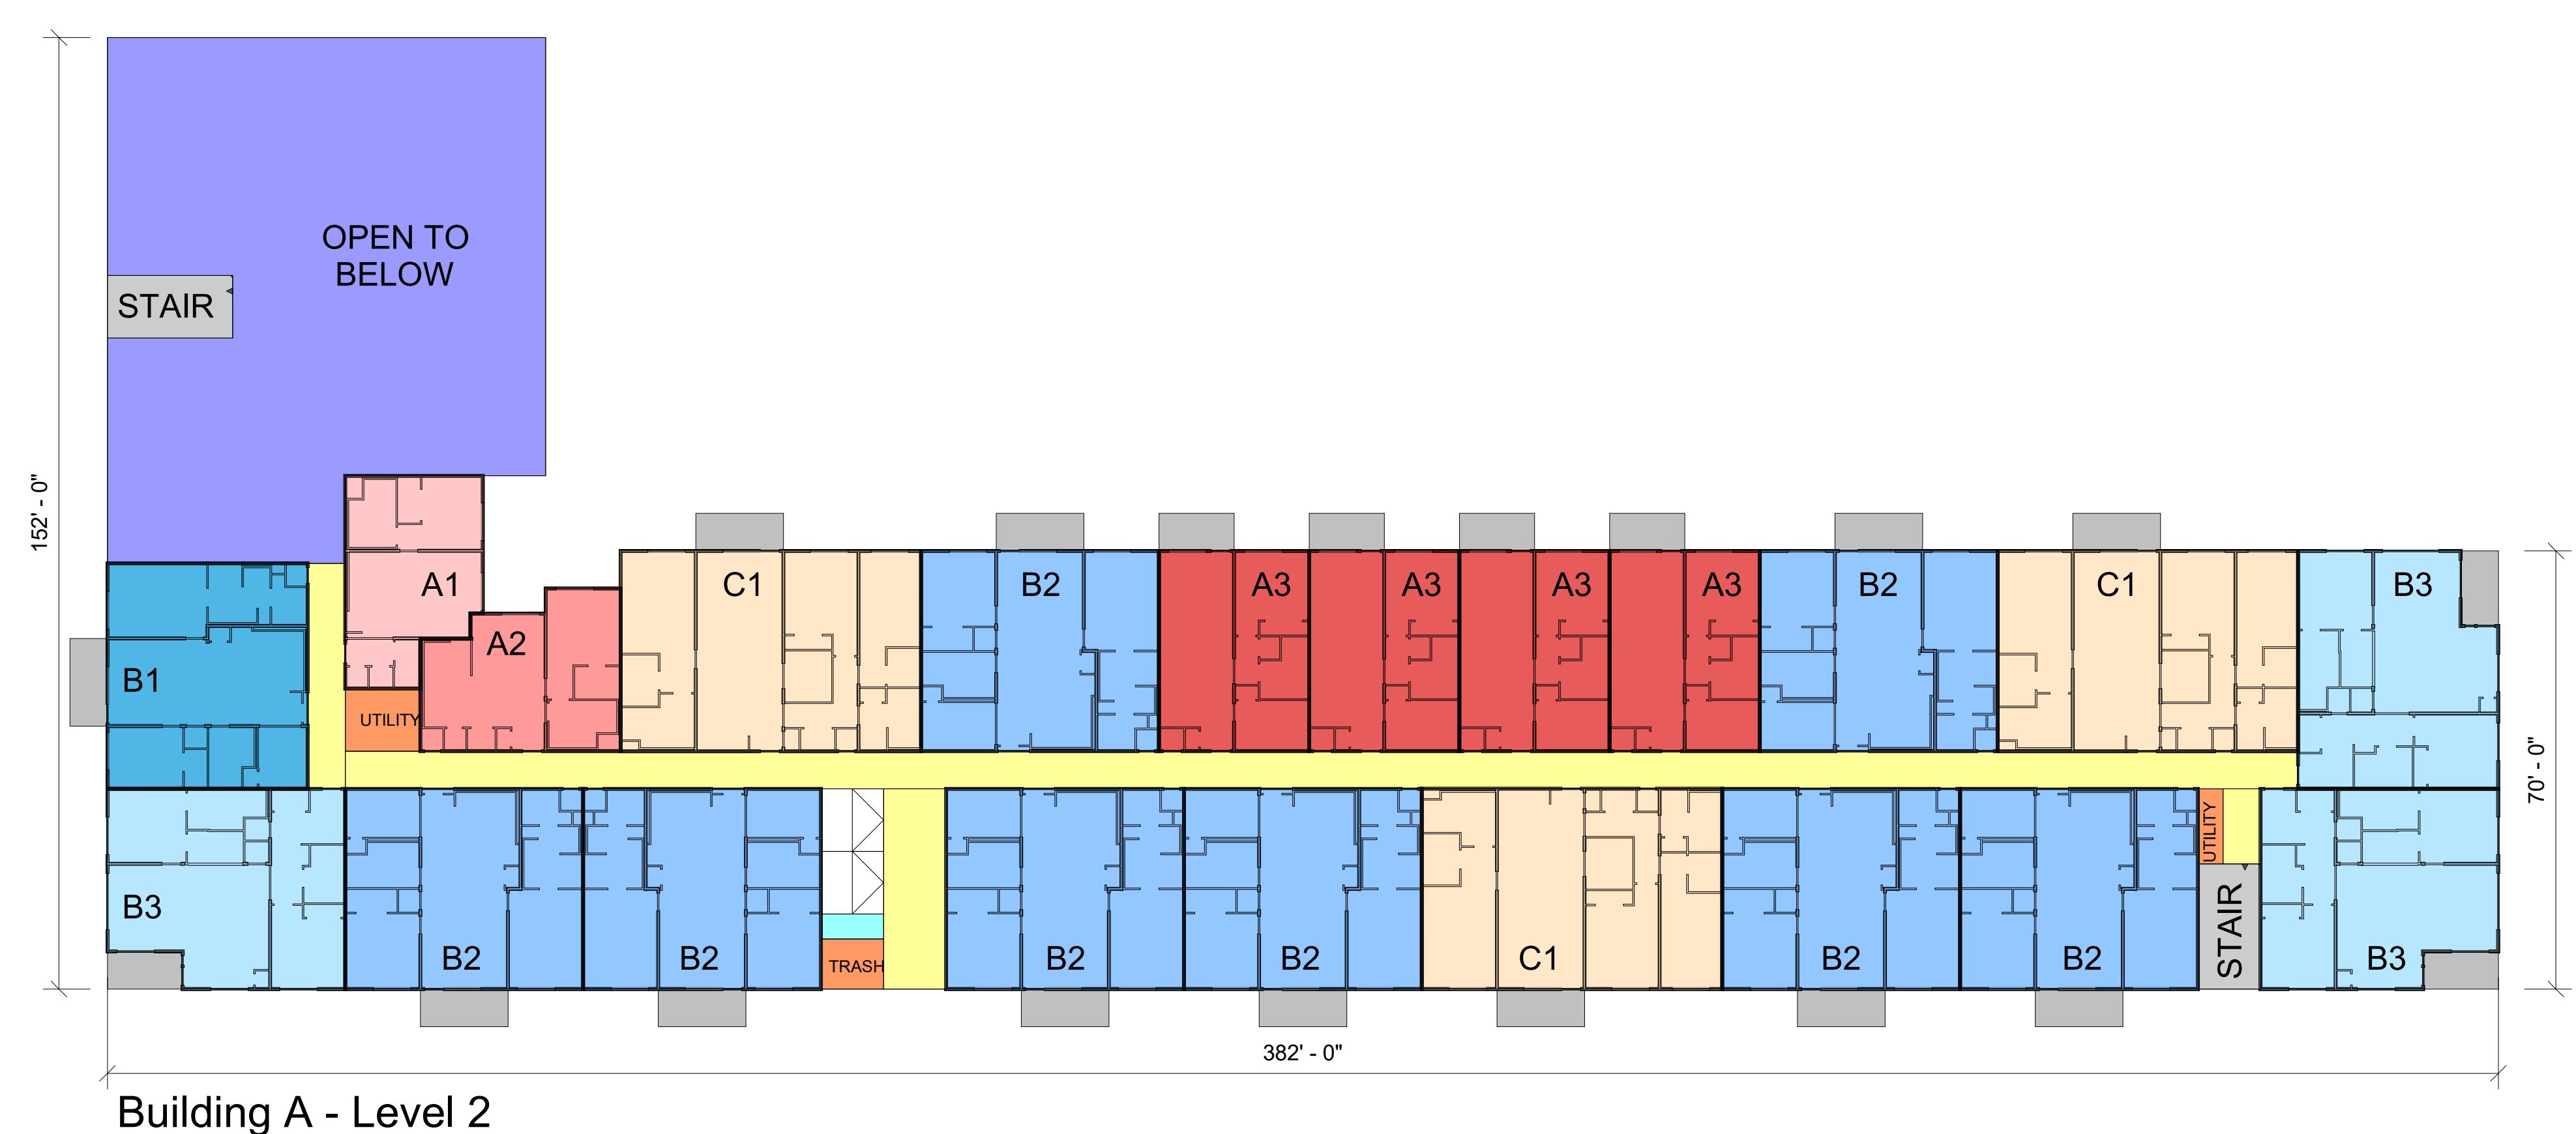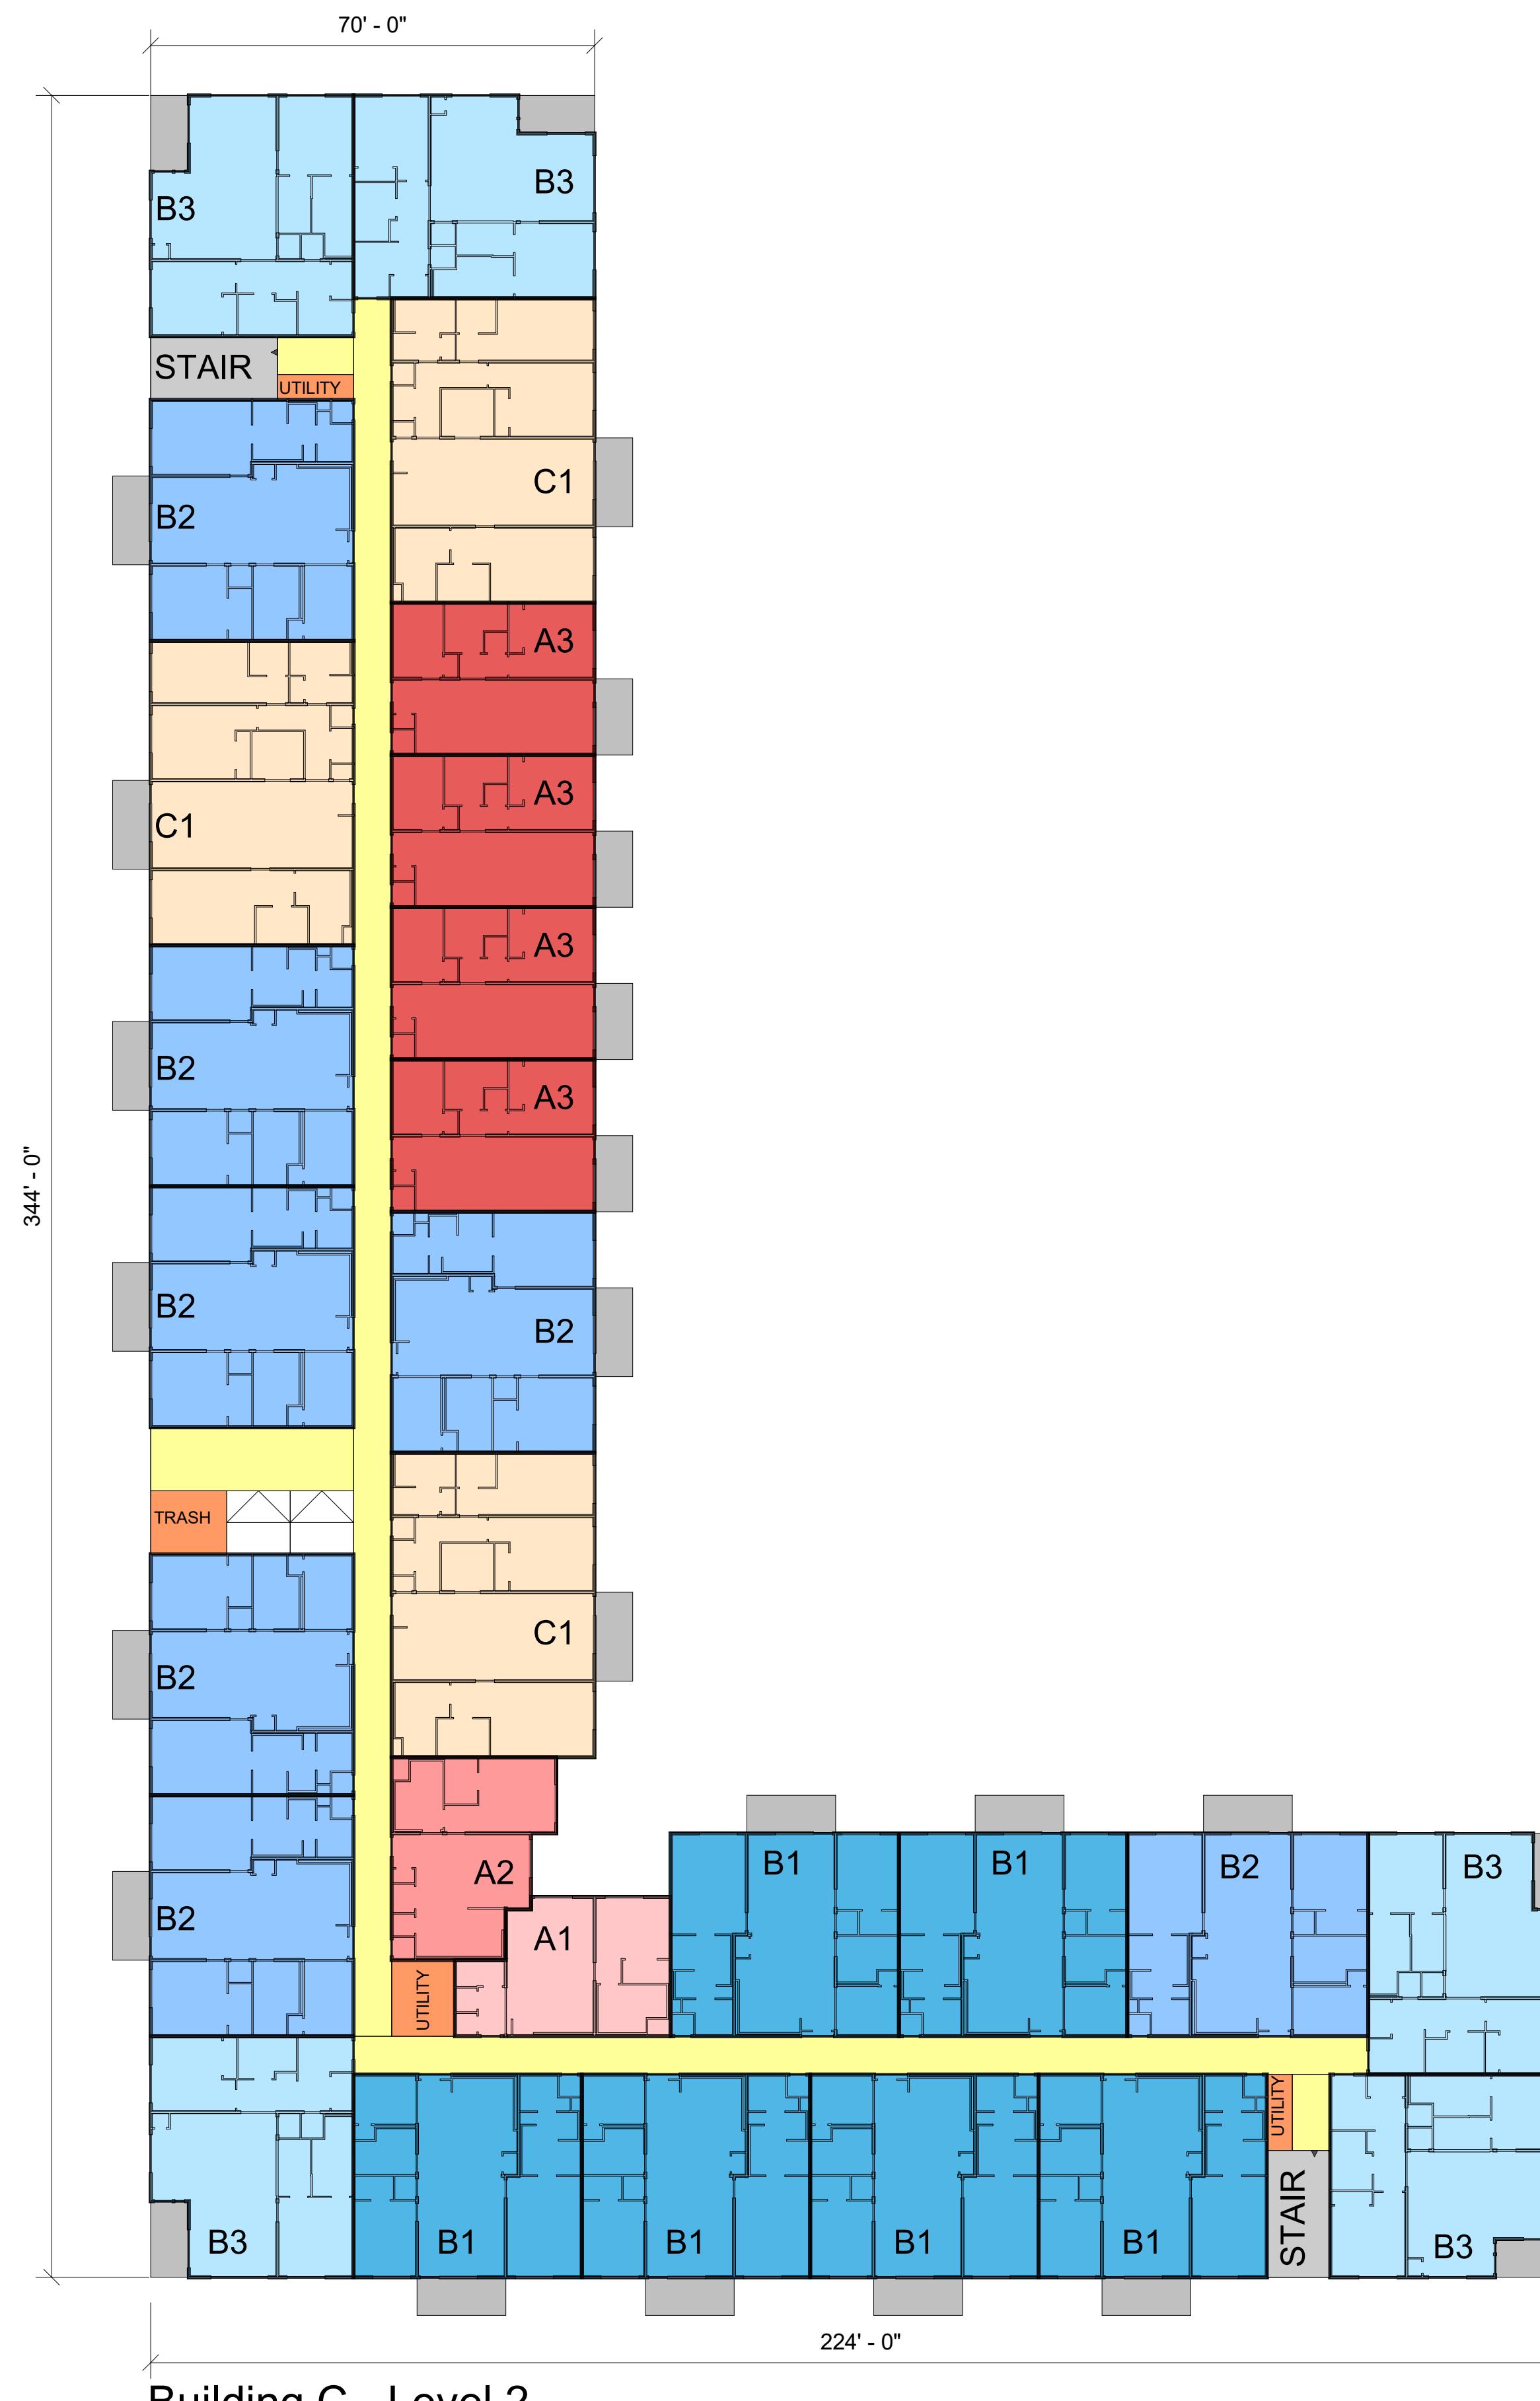

GORE VANDER MOORE VILLAGE

LEVEL 2 - OVERALL PLAN COLOR-CODED

PROJECT NO.	D02142
DATE	06/08/2021
DRWN BY	Author
CHKD BY	Checker

SHEET NO.

SPD.102.1

SCALE 1" = 20'-0"

use drawings, as well as all specifications, parameters, data, renderings, ideas, concepts, models, improvements, bills of material, other work product or works of authorship in whole or in part, conceived, produced, commissioned, or acquired by or for PrescientCo Inc. in connection with the Project.

RE VANDER MOORE VILLAGE

any and all forms or formats, including without limitation, hard copy or electronic, digital or other generated format that are published in any form or format are the intellectual property of PrescientCo Inc. PrescientCo Inc. shall be considered the author of such intellectual property for the purposes of copyright and shall retain all rights in and to such intellectual property. All parties associated with the Project acknowledge and agree the intellectual property of PrescientCo Inc. may/will only be used solely in connection with the Project. All parties associated with the Project further acknowledge and agree the intellectual property of PrescientCo Inc. includes the use of proprietary information, and except as authorized in writing by PrescientCo Inc., shall not disclose the proprietary information or the intellectual property of PrescientCo Inc. to third parties.

70' - 0"

344' - 0"

224' - 0"

Building C - Level 3

B3

STAIR

UTILITY

B2

C1

A3

A3

A3

A3

B2

B2

TRASH

B2

C1

A2

A1

UTILITY

B1

B1

B2

B3

B1

STAIR

UTILITY

B3

B1

B1

B1

B1

B1

B3

70' - 0"

152' - 0"

70' - 0"

382' - 0"

Building B - Level 3

B3

STAIR

UTILITY

B2

B1

A1

A2

UTILITY

C1

B2

A3

A3

A3

B2

C1

B3

B3

B2

B2

B2

TRASH

C1

B2

B2

B2

STAIR

UTILITY

B3

70' - 0"

152' - 0"

70' - 0"

382' - 0"

Building A - Level 3

GORÉ VANDER MOORE VILLAGE

LEVEL 3 - OVERALL PLAN COLOR-CODED

PROJECT NO. D02142

DATE 06/08/2021

DRWN BY Author
SLKD BY Checker

BP 100-1



PD 103 1

SCALE 1" = 20' 0"

SPD.103.1

SCALE 1" = 20'-0"

These drawings, as well as all specifications, parameters, data, renderings, ideas, concepts, models, improvements, bills of material, other work product or works of authorship in whole or in part conceived, produced, commissioned, or acquired by or for PrescientCo Inc. in connection with the GORE VANDER MOORE VILLAGE, and any and all forms or media, including without limitation, hard copy, electronic, digital or other generated format that are published in any form or format are the intellectual property of PrescientCo Inc. PrescientCo Inc. shall be considered the author of such intellectual property for the purposes of copyright and retain all rights in and to such intellectual property. All parties associated with the Project acknowledge and agree the intellectual property of PrescientCo Inc. may/will only be used solely in connection with the Project. All parties associated with the Project further acknowledge and agree the intellectual property of PrescientCo Inc. includes the use of proprietary information, and except as authorized in writing by PrescientCo Inc., shall not disclose the proprietary information or the intellectual property of PrescientCo Inc. to third parties.

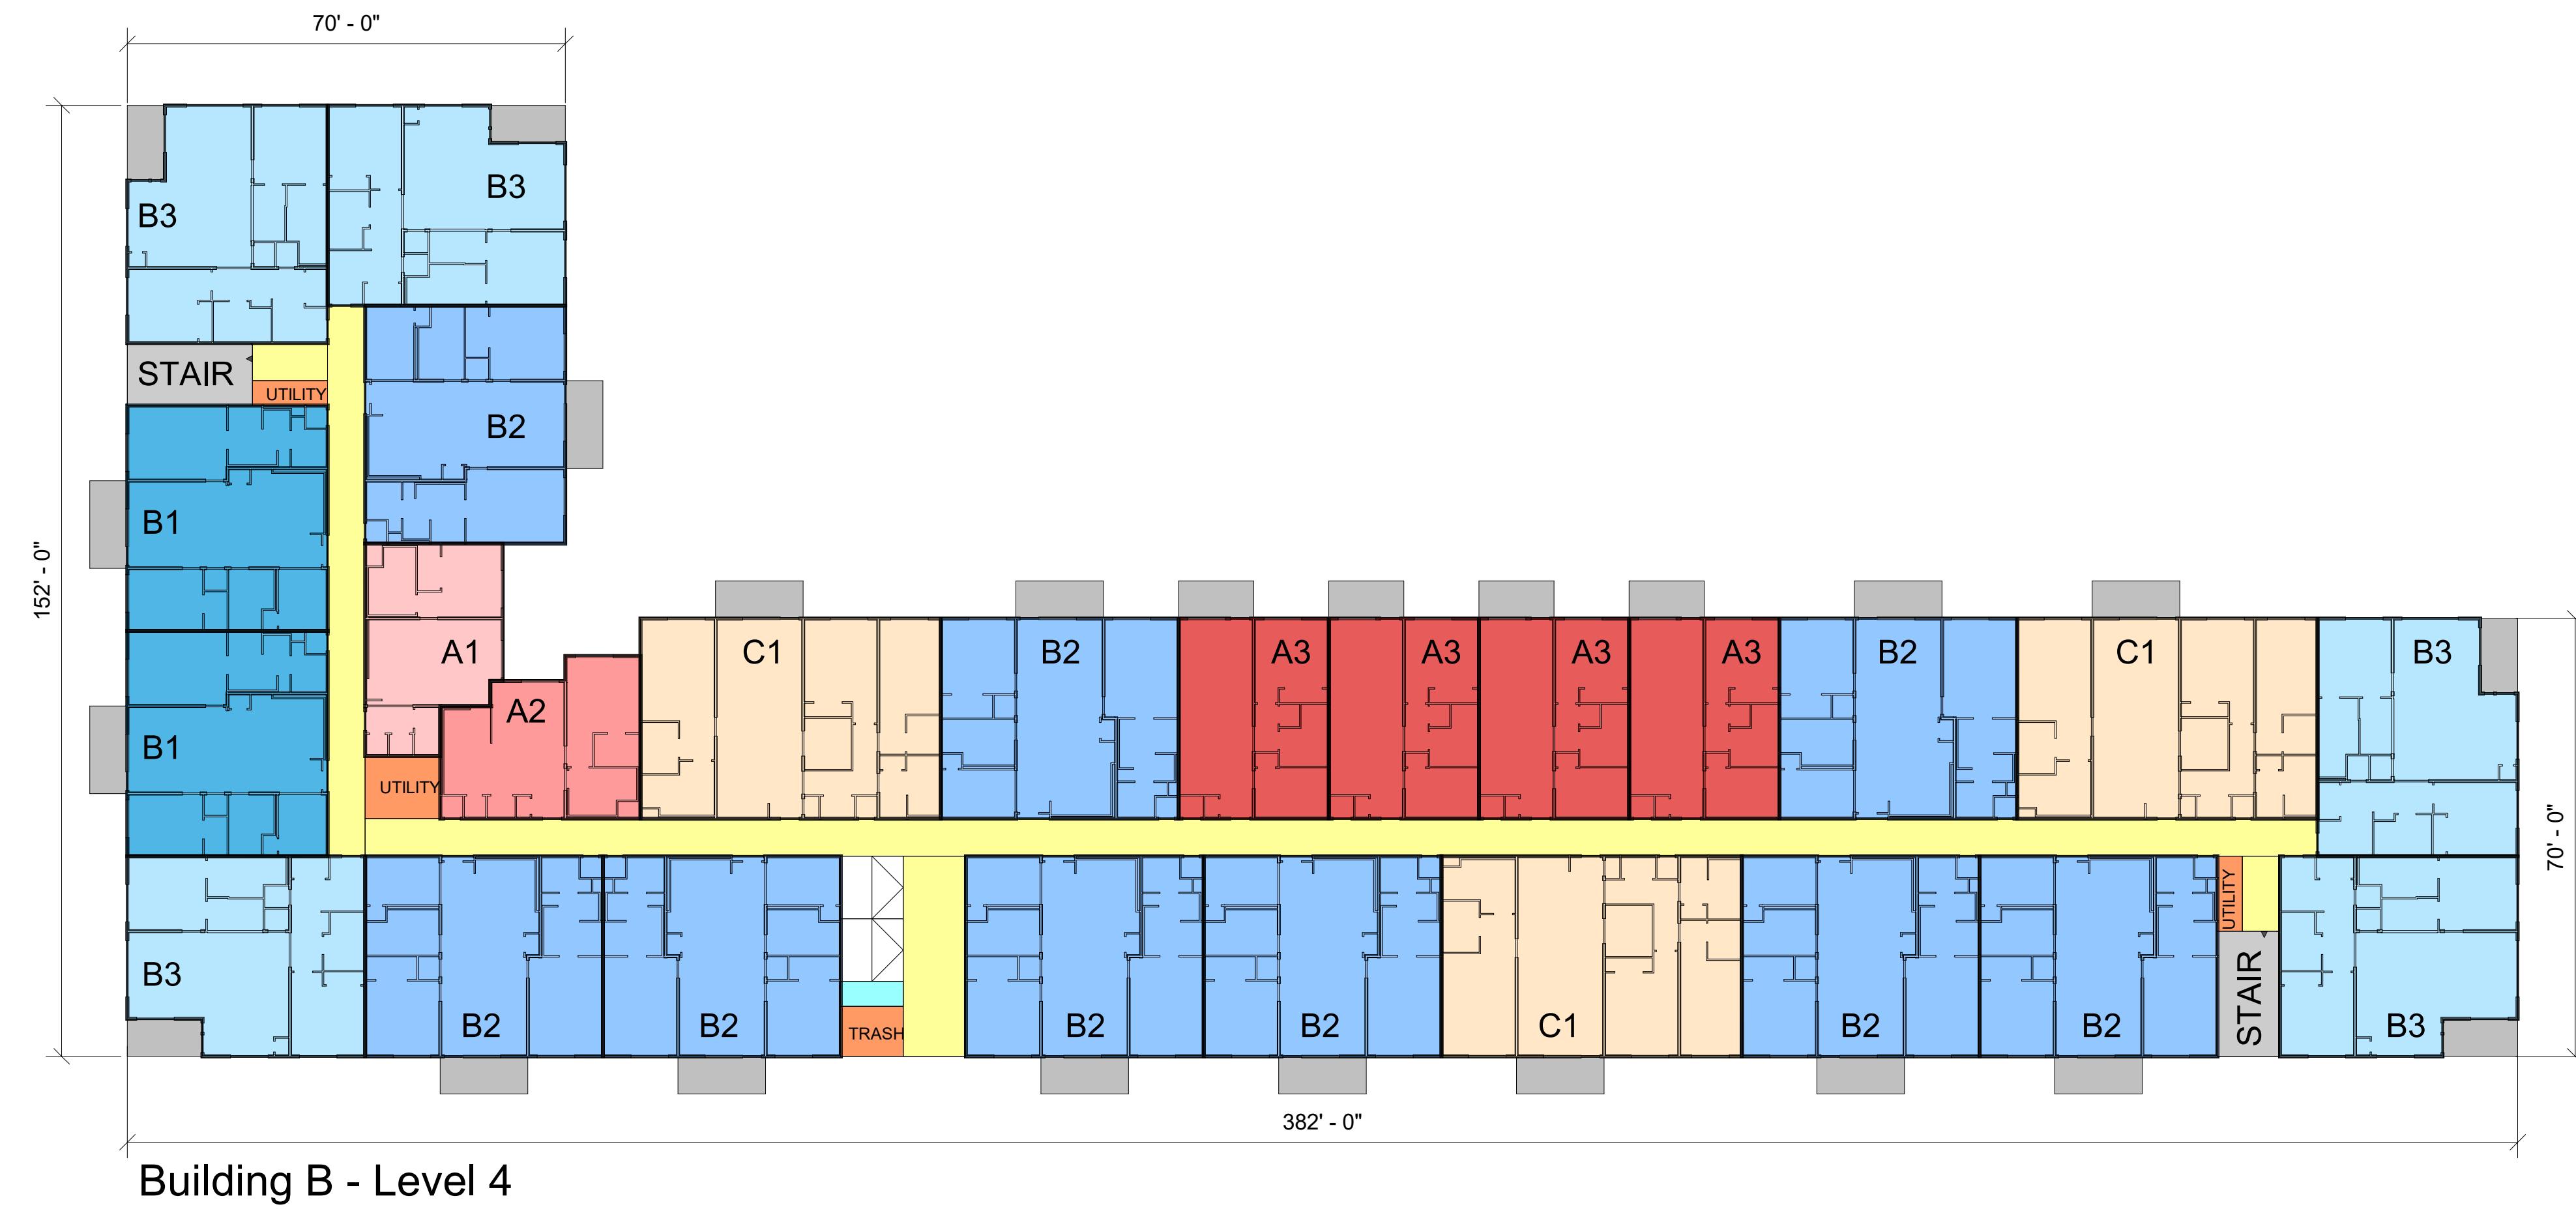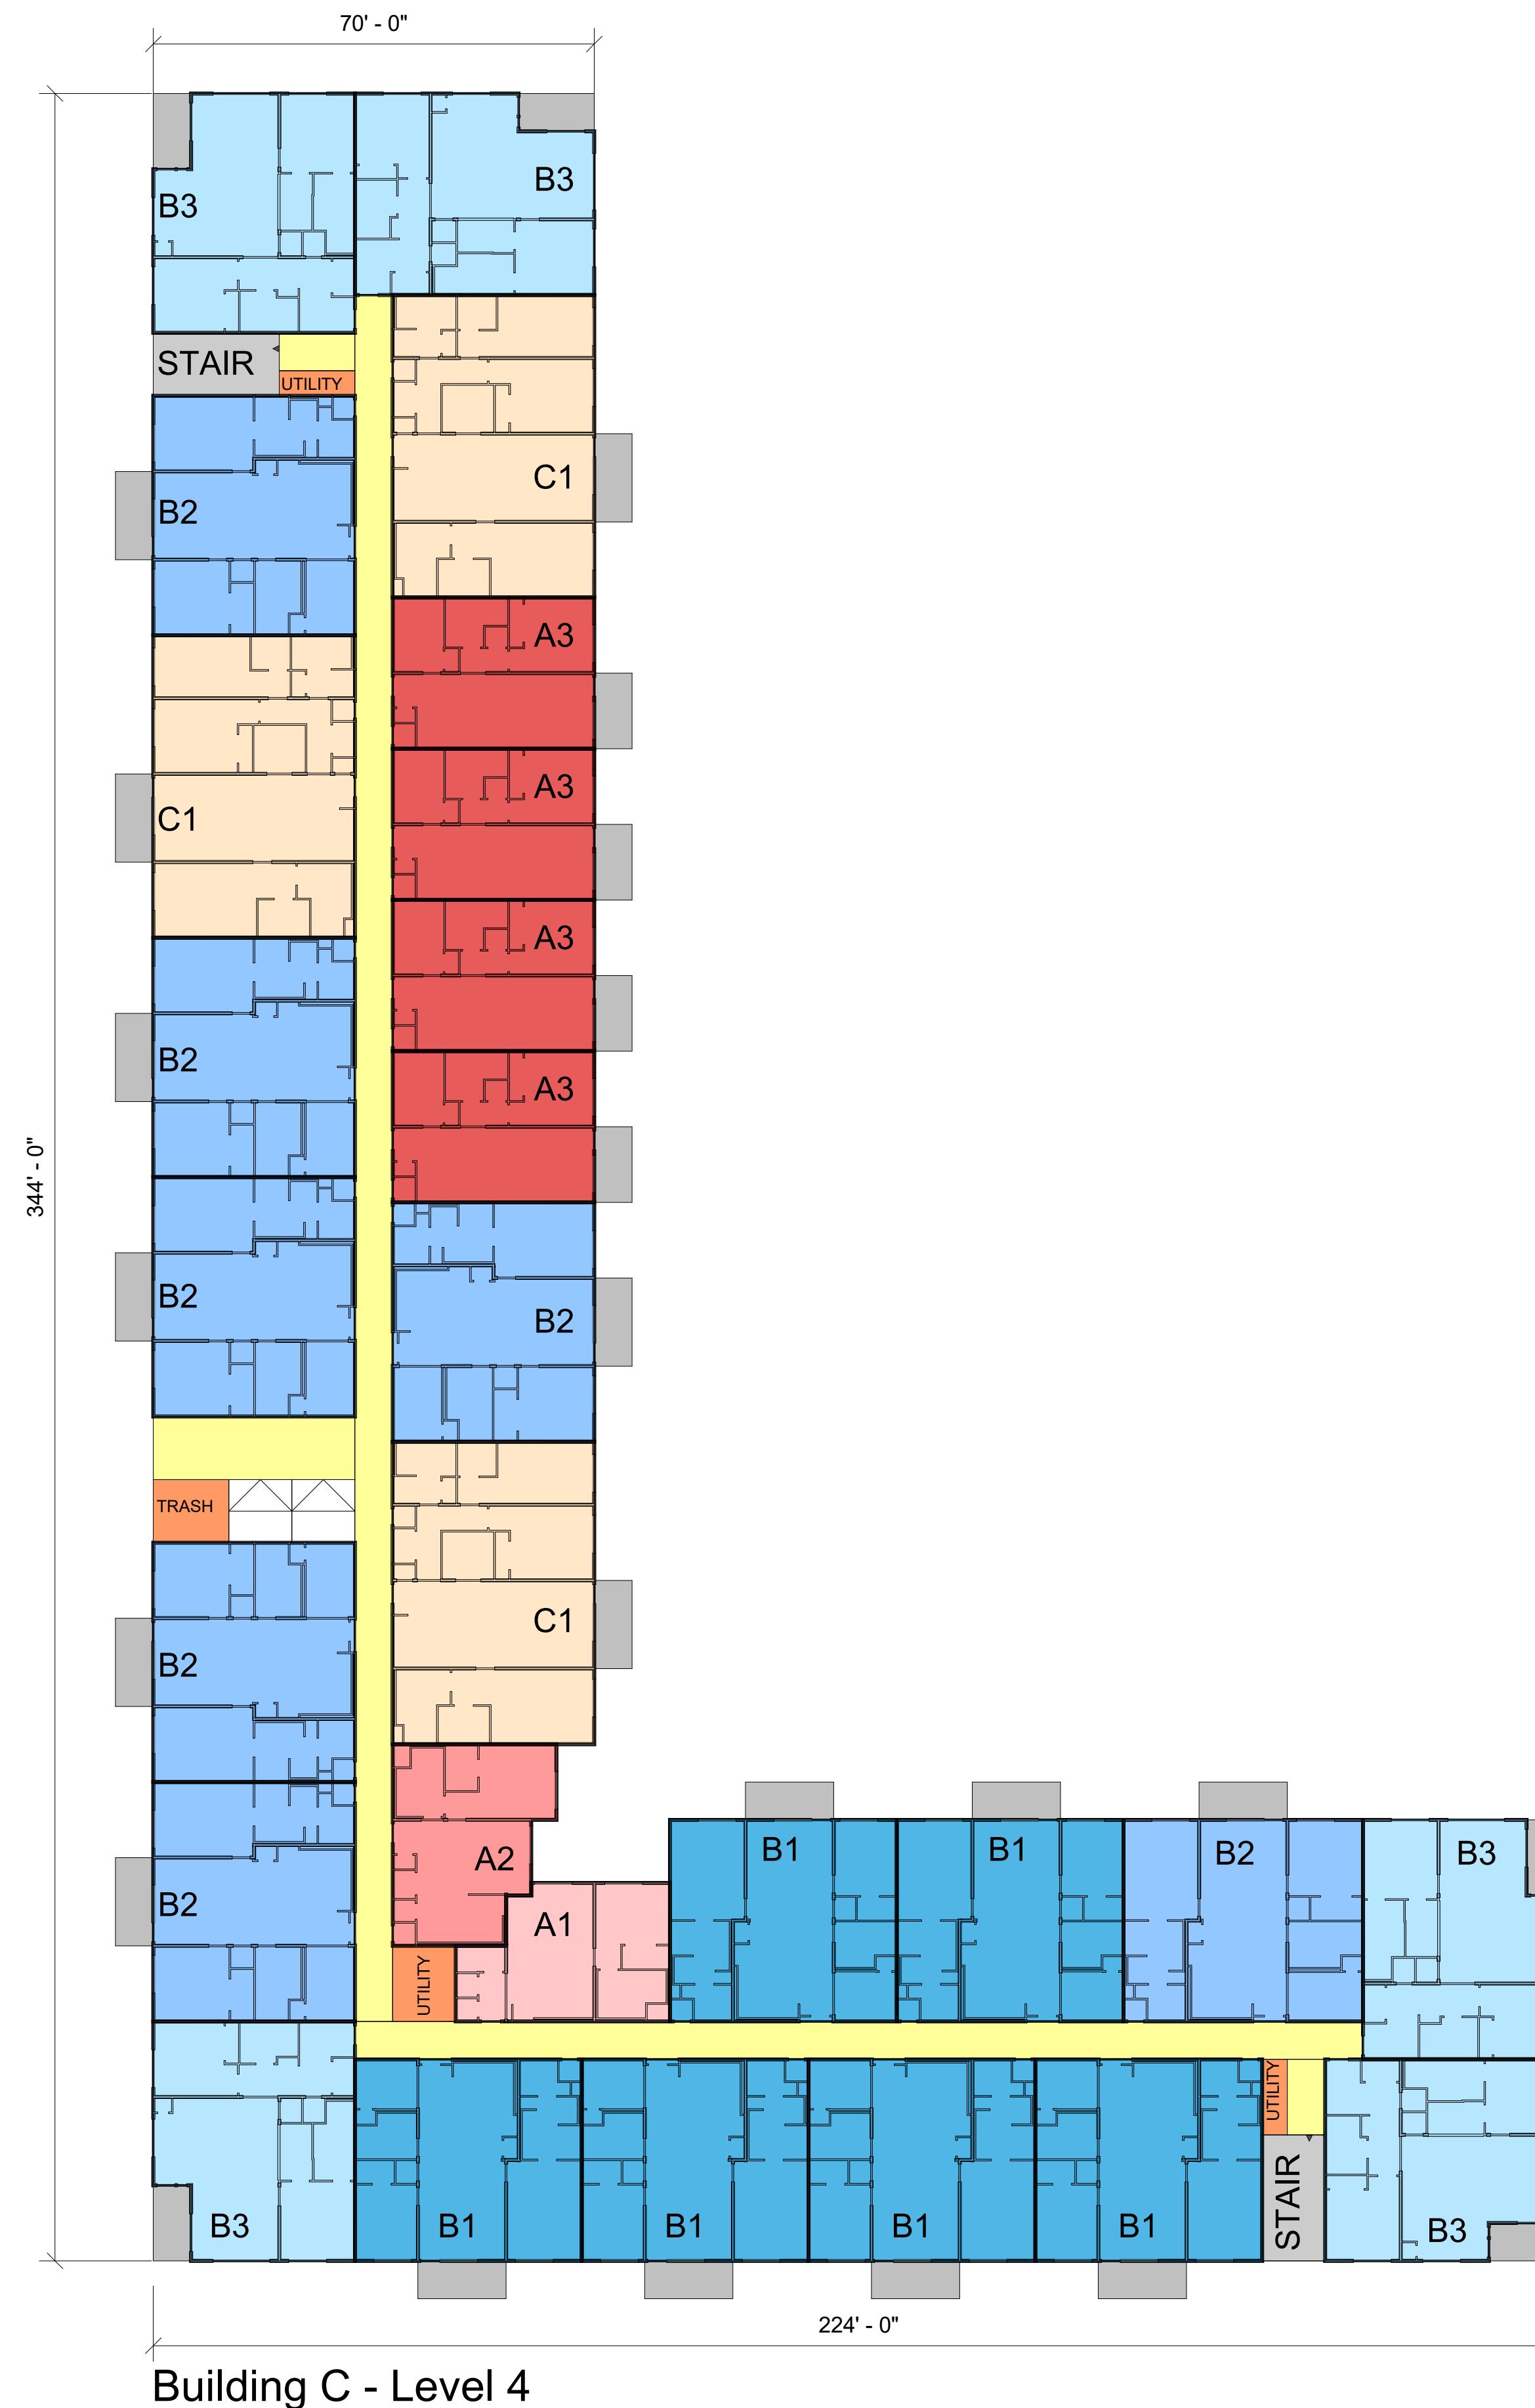

GORE VANDER MOORE VILLAGE


LEVEL 4 - OVERALL PLAN COLOR-CODED

PROJECT NO.	D02142
DATE	06/08/2021
DRWN BY	Author
CHKD BY	Checker

SHEET NO.

SPD.104.1

SCALE 1" = 20'-0"

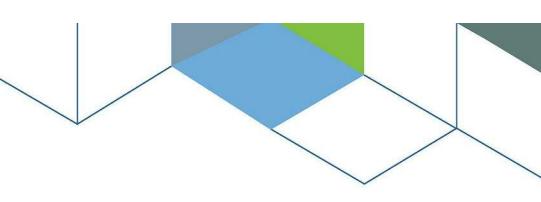

PRESCIENT®
Revolutionize the Building Environment

©2010-2019, PrescientCo Inc., ALL RIGHTS RESERVED.
PrescientCo Inc. PRODUCTS MAY BE COVERED BY ONE OR MORE US
AND FOREIGN PATENTS. SEE <http://www.prescientco.com/our-patents/>

These drawings and all information related to the
specifications, parameters, and the bills of materials
as provided herein, are intellectual property of
PrescientCo Inc. (the "Prescient IP"). You shall not
use Prescient IP for anything other than for
GORE VANDER MOORE VILLAGE



CONCEPT IMAGES



Project Status

**GORE VANDER
MOORE VILLAGE**

PERSPECTIVE

PROJECT NO. D02142

DATE 05/24/21

DRWN BY Author

CHKD BY Checker


SHEET NO.

SPD.501

SCALE



CONCEPT IMAGES

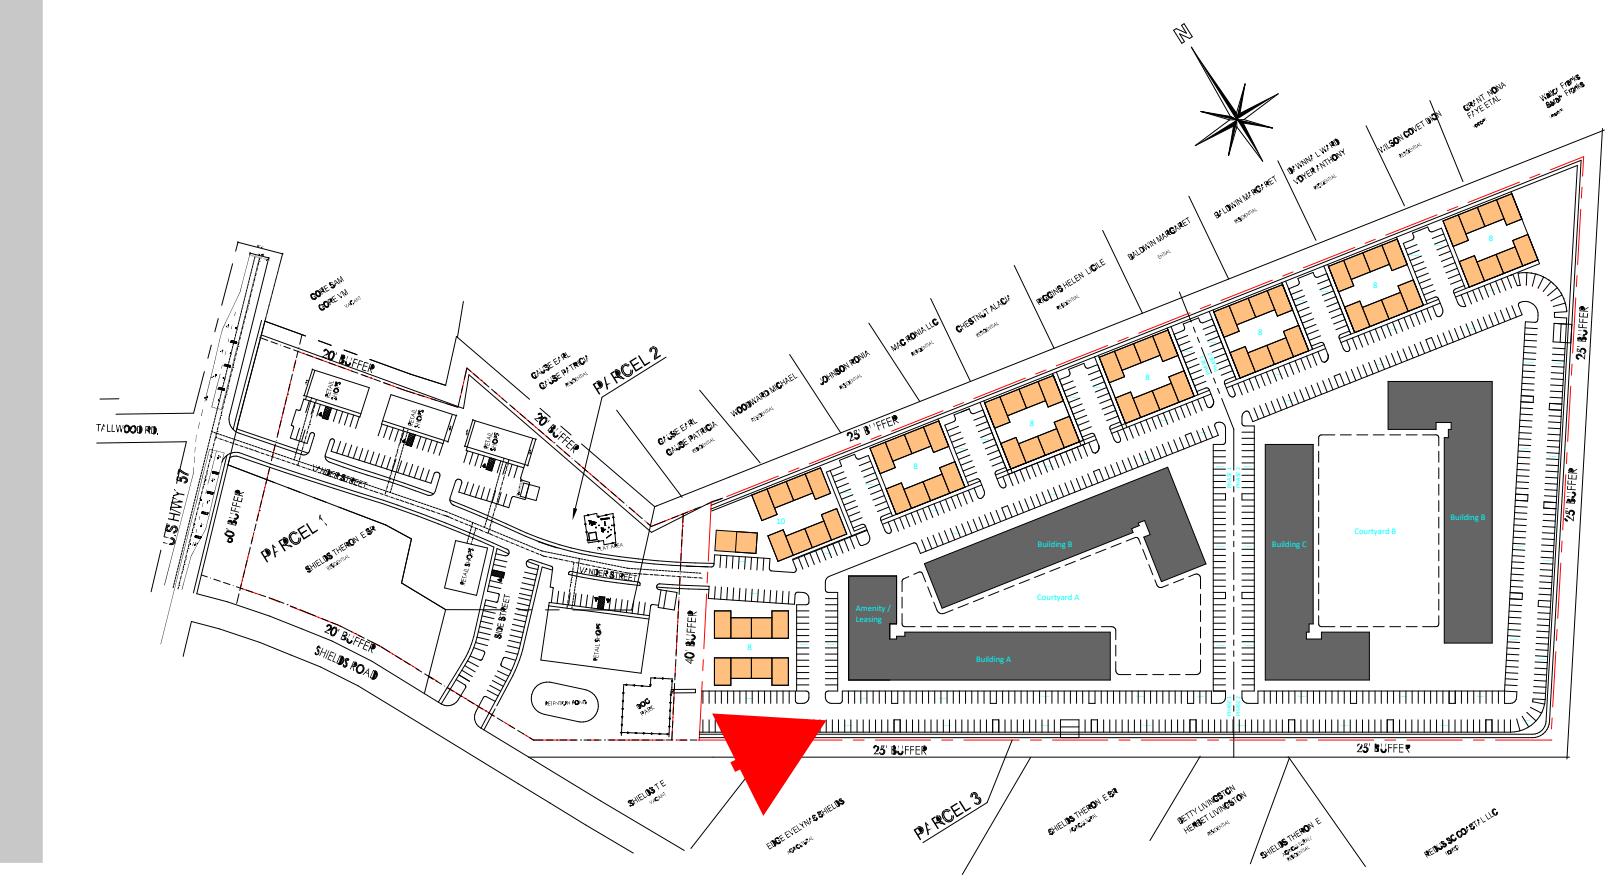

Prescient®
Revolutionize the Building Environment™

©2013-2021, PrescientCo Inc., ALL RIGHTS RESERVED.
PrescientCo Inc. PRODUCTS MAY BE COVERED BY ONE OR MORE US
AND FOREIGN PATENTS. SEE <http://www.prescientco.com/our-patents/>

These drawings, as well as all specifications, parameters, data, renderings, ideas, concepts, models, improvements, bills of material, other work product or works of authorship in whole or in part conceived, produced, commissioned, or acquired by or for PrescientCo Inc. in connection with the GORE VANDER MOORE VILLAGE in any and all forms or media, including without limitation, hard copy, electronic, digital or other generated format that are published in any form or format are the intellectual property of PrescientCo Inc. PrescientCo Inc. shall be considered the author of such intellectual property for the purposes of copyright and retain all rights in and to such intellectual property. All parties associated with the Project acknowledge and agree the intellectual property of PrescientCo Inc. may/will only be used solely in connection with the Project. All parties associated with the Project further acknowledge and agree the intellectual property of PrescientCo Inc. includes the use of proprietary information, and except as authorized in writing by PrescientCo Inc., shall not disclose the proprietary information or the intellectual property of PrescientCo Inc. to third parties.



**GORE VANDER
MOORE VILLAGE**


PERSPECTIVE
PROJECT NO. D02142
DATE 05/24/21
DRWN BY Author
CHKD BY Checker

SHEET NO.

SPD.502

SCALE

These drawings, as well as all specifications, parameters, data, renderings, ideas, concepts, models, improvements, bills of material, other work product or works of authorship in whole or in part conceived, produced, commissioned, or acquired by or for PrescientCo Inc. in connection with the PRESCIENT UNIT PLAN in any and all forms or formats, including without limitation, hard copy or electronic, digital or other computer generated format that are published in any form or format are the intellectual property of PrescientCo Inc. PrescientCo Inc. shall be considered the author of such intellectual property and shall own all rights thereto, retain all rights thereto and to such intellectual property. All parties associated with the Project acknowledge and agree the intellectual property of PrescientCo Inc. may/will only be used solely in connection with the Project. All parties associated with the Project further acknowledge and agree the intellectual property of PrescientCo Inc. includes the use of proprietary information, and except as authorized in writing by PrescientCo Inc., shall not disclose the proprietary information or the intellectual property of PrescientCo Inc. to third parties.

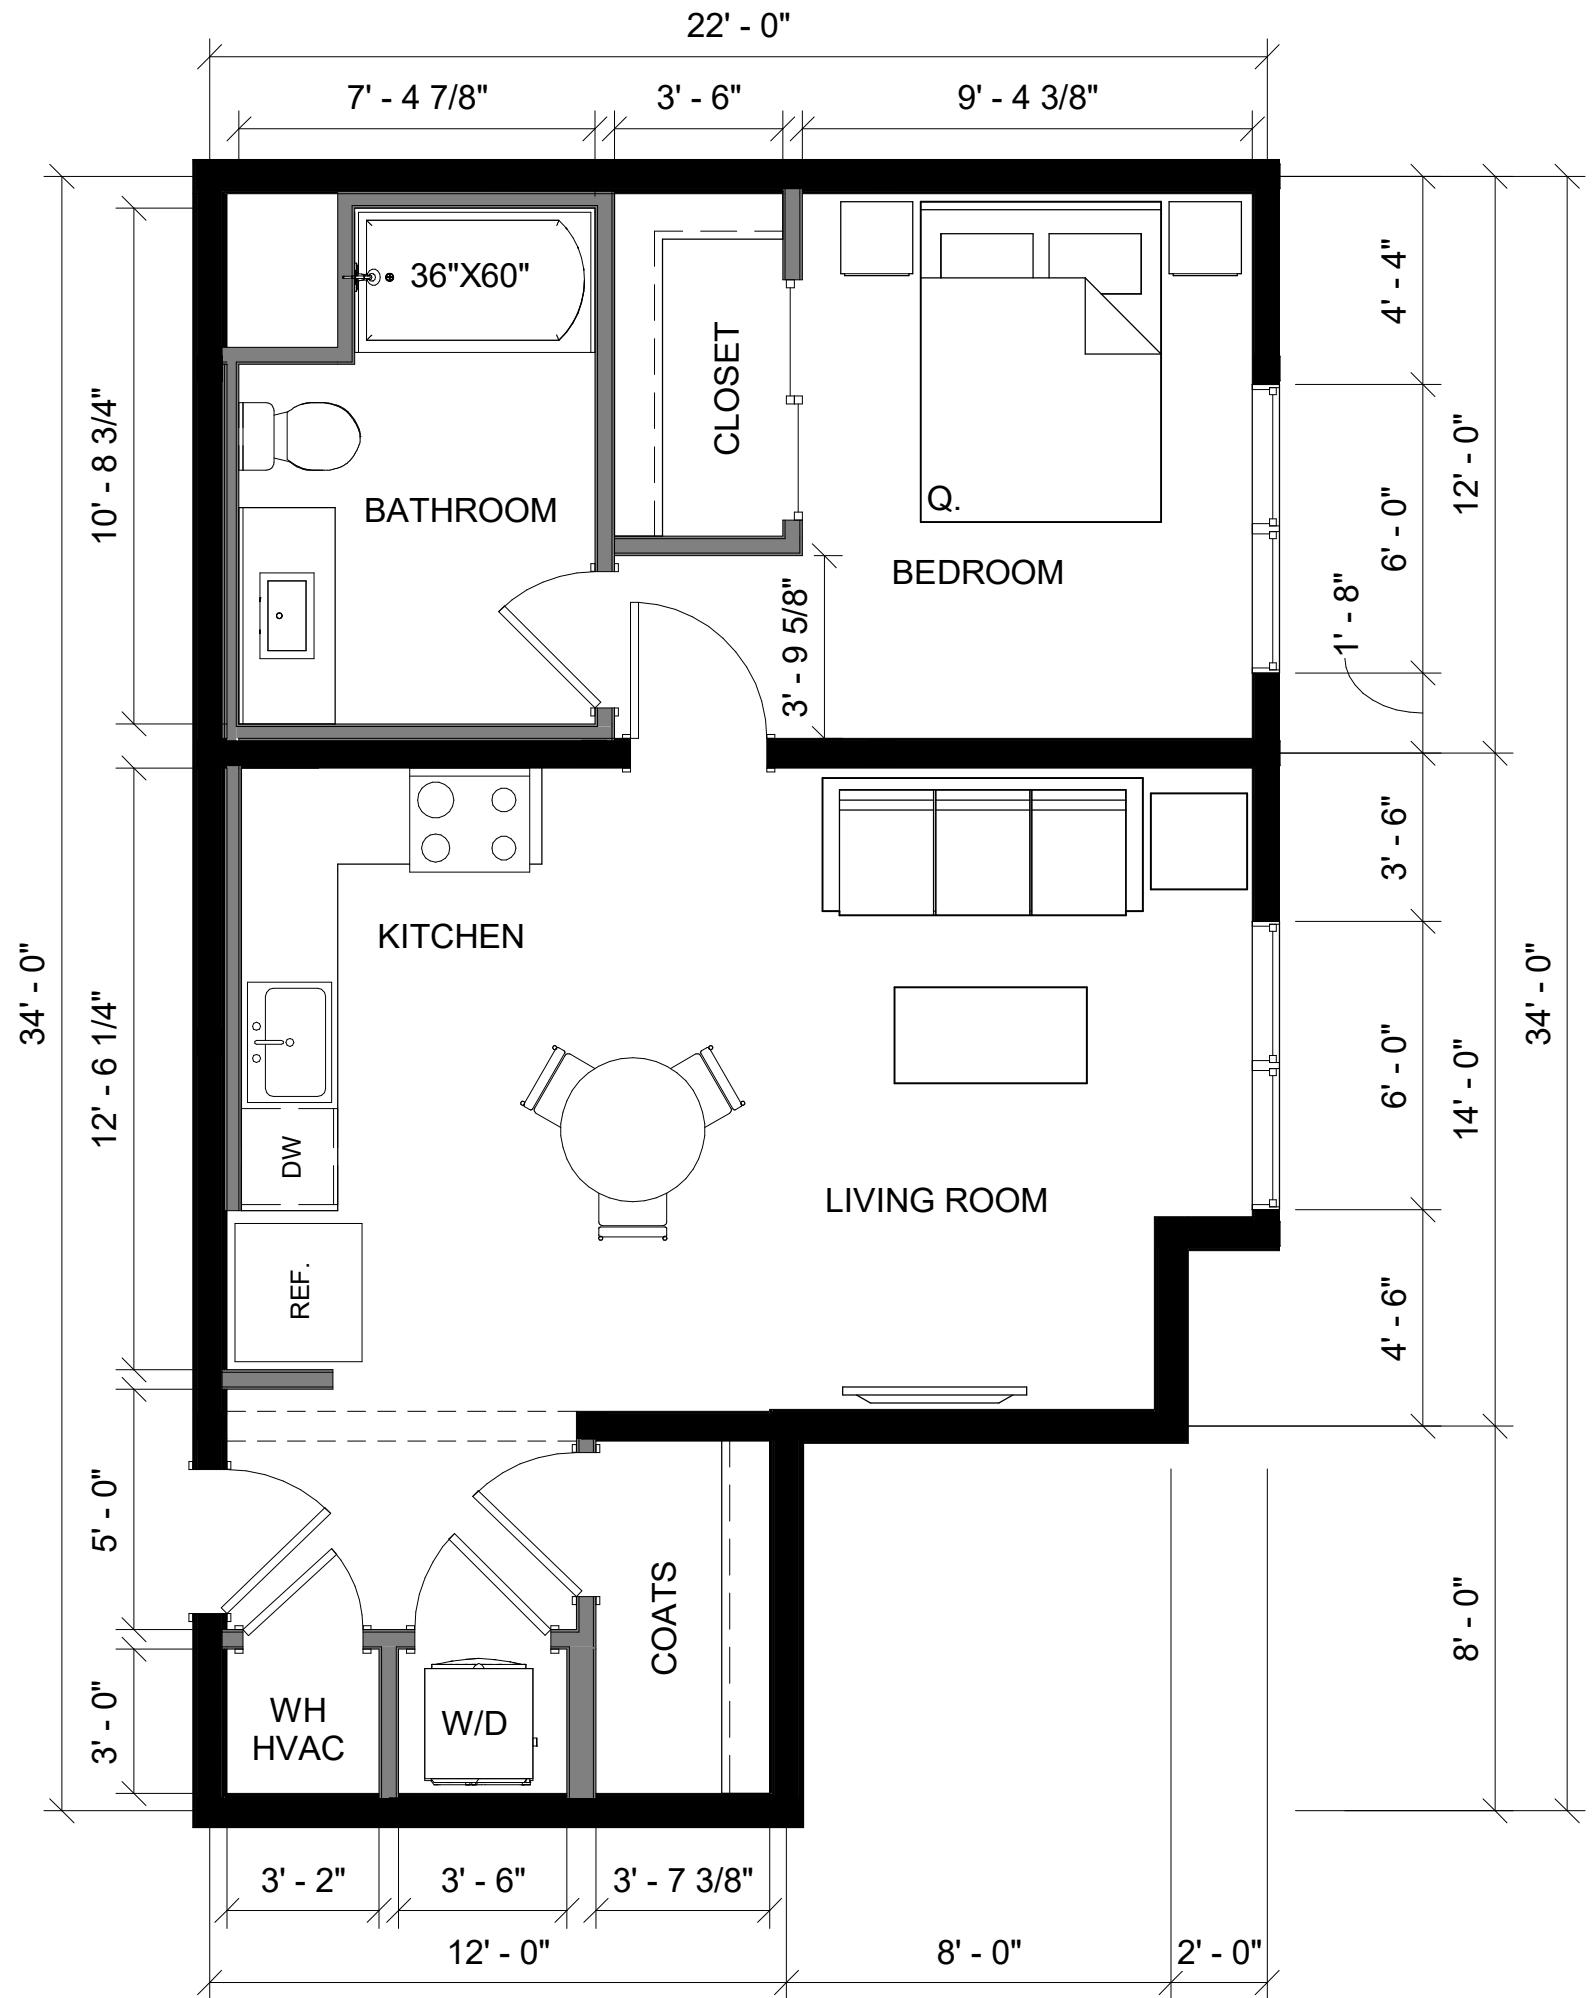

PRESCIENT UNIT PLAN

AP-A11-2234-22-O-02-60
A 678 SF


1 Bed/1 Bath

SCALE: 1/4" = 1'-0"

01/15/2021

these drawings, as well as all specifications, parameters, data, renderings, ideas, concepts, models, improvements, bills of material, other work product or works of authorship in whole or in part conceived, produced, commissioned, or acquired by or for PrescienCo Inc. in connection with the PRESCIENT UNIT PLAN and any and all forms or formats, including without limitation, hard copy or electronic, digital or other computer generated format that are published in any form or format are the intellectual property of PrescienCo Inc. PrescienCo Inc. shall be considered the author of such intellectual property for the purpose of copyright and retain all rights in and to such intellectual property. All parties associated with the Project acknowledge and agree the intellectual property of PrescienCo Inc. may only be used solely in connection with the Project. All parties associated with the Project further acknowledge and agree the intellectual property of PrescienCo Inc. includes the use of proprietary information, and except as authorized in writing by PrescienCo Inc., shall not disclose the proprietary information or intellectual property of PrescienCo Inc. to third parties.

PRESCIENI UNI PLAN

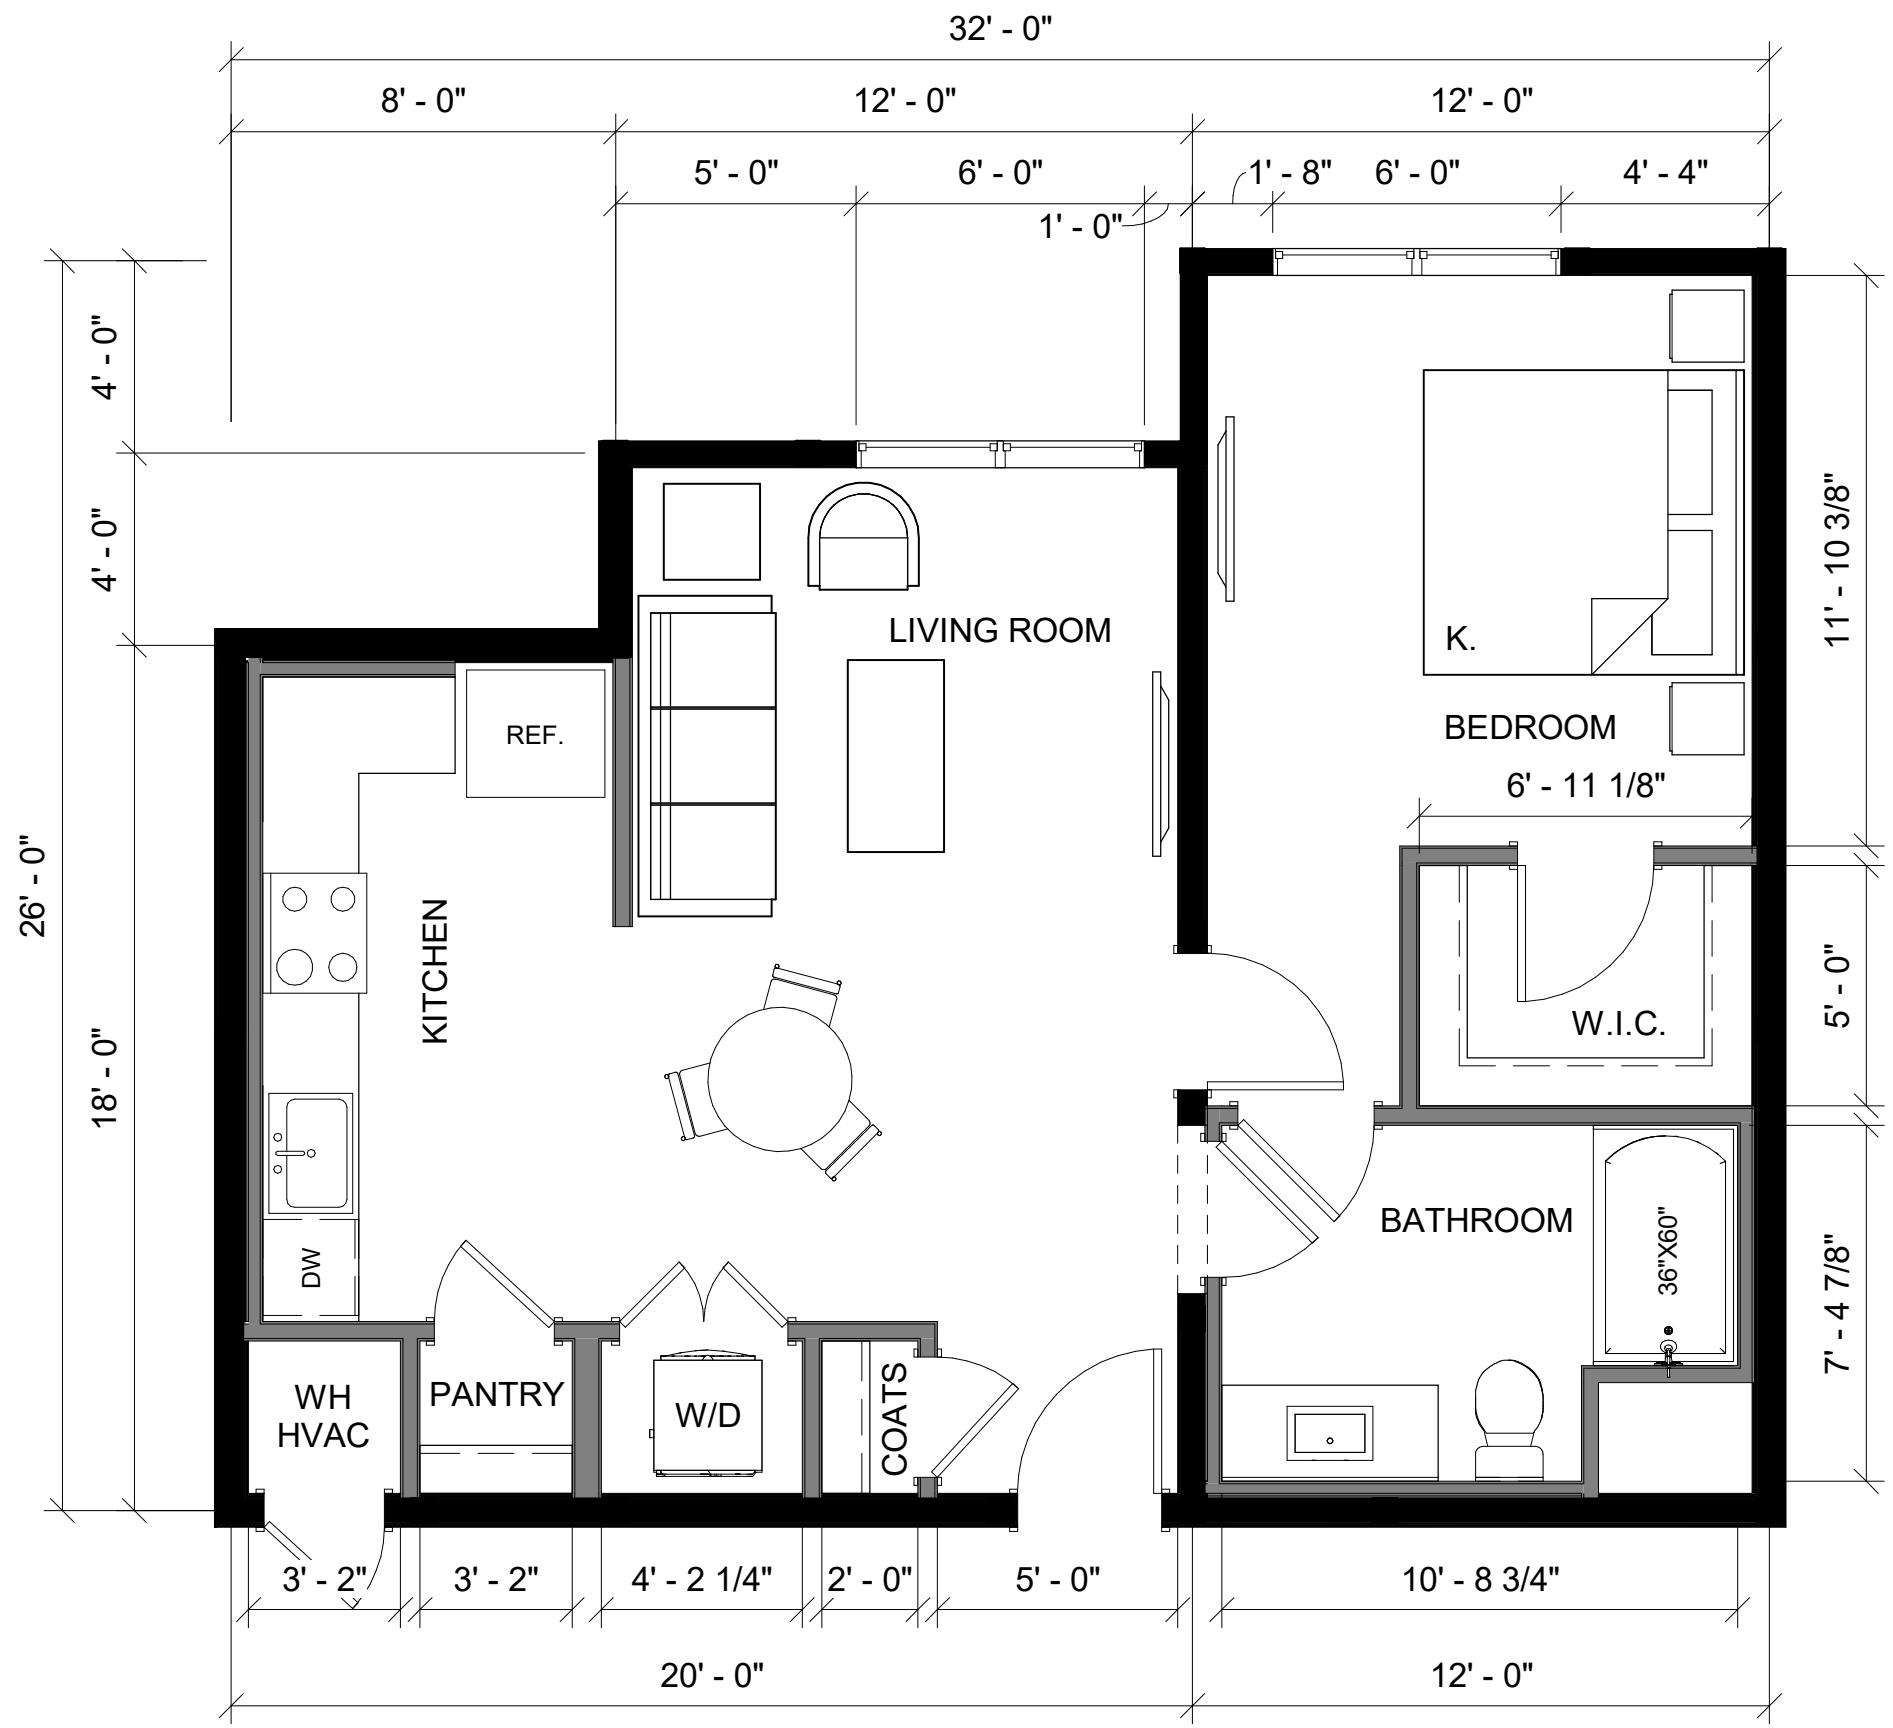

AP-A11-2632-22-O-02-60
A 736 SF

1 Bed/1 Bath

SCALE: 1/4" = 1'-0"

01/15/2021

these drawings, as well as all specifications, parameters, data, renderings, ideas, concepts, models, improvements, bills of material, other work product or works of authorship in whole or in part conceived, produced, commissioned, or acquired by or for PrescienCo Inc. in connection with the PRESCIENT UNIT PLAN and any and all forms or formats, including without limitation, hard copy or electronic, digital or other computer generated format that are published in any form or format are the intellectual property of PrescienCo Inc. PrescienCo Inc. shall be considered the author of such intellectual property for the purpose of copyright and retain all rights in and to such intellectual property. All parties associated with the Project acknowledge and agree the intellectual property of PrescienCo Inc. may only be used solely in connection with the Project. All parties associated with the Project further acknowledge and agree the intellectual property of PrescienCo Inc. includes the use of proprietary information, and except as authorized in writing by PrescienCo Inc., shall not disclose the proprietary information or intellectual property of PrescienCo Inc. to third parties.


PRESENTATION PLAN

AP-A11-3224-02-C-01-60
A 780 SF

1 Bed/1 Bath


SCALE: 1/4" = 1'-0"

04/02/2021

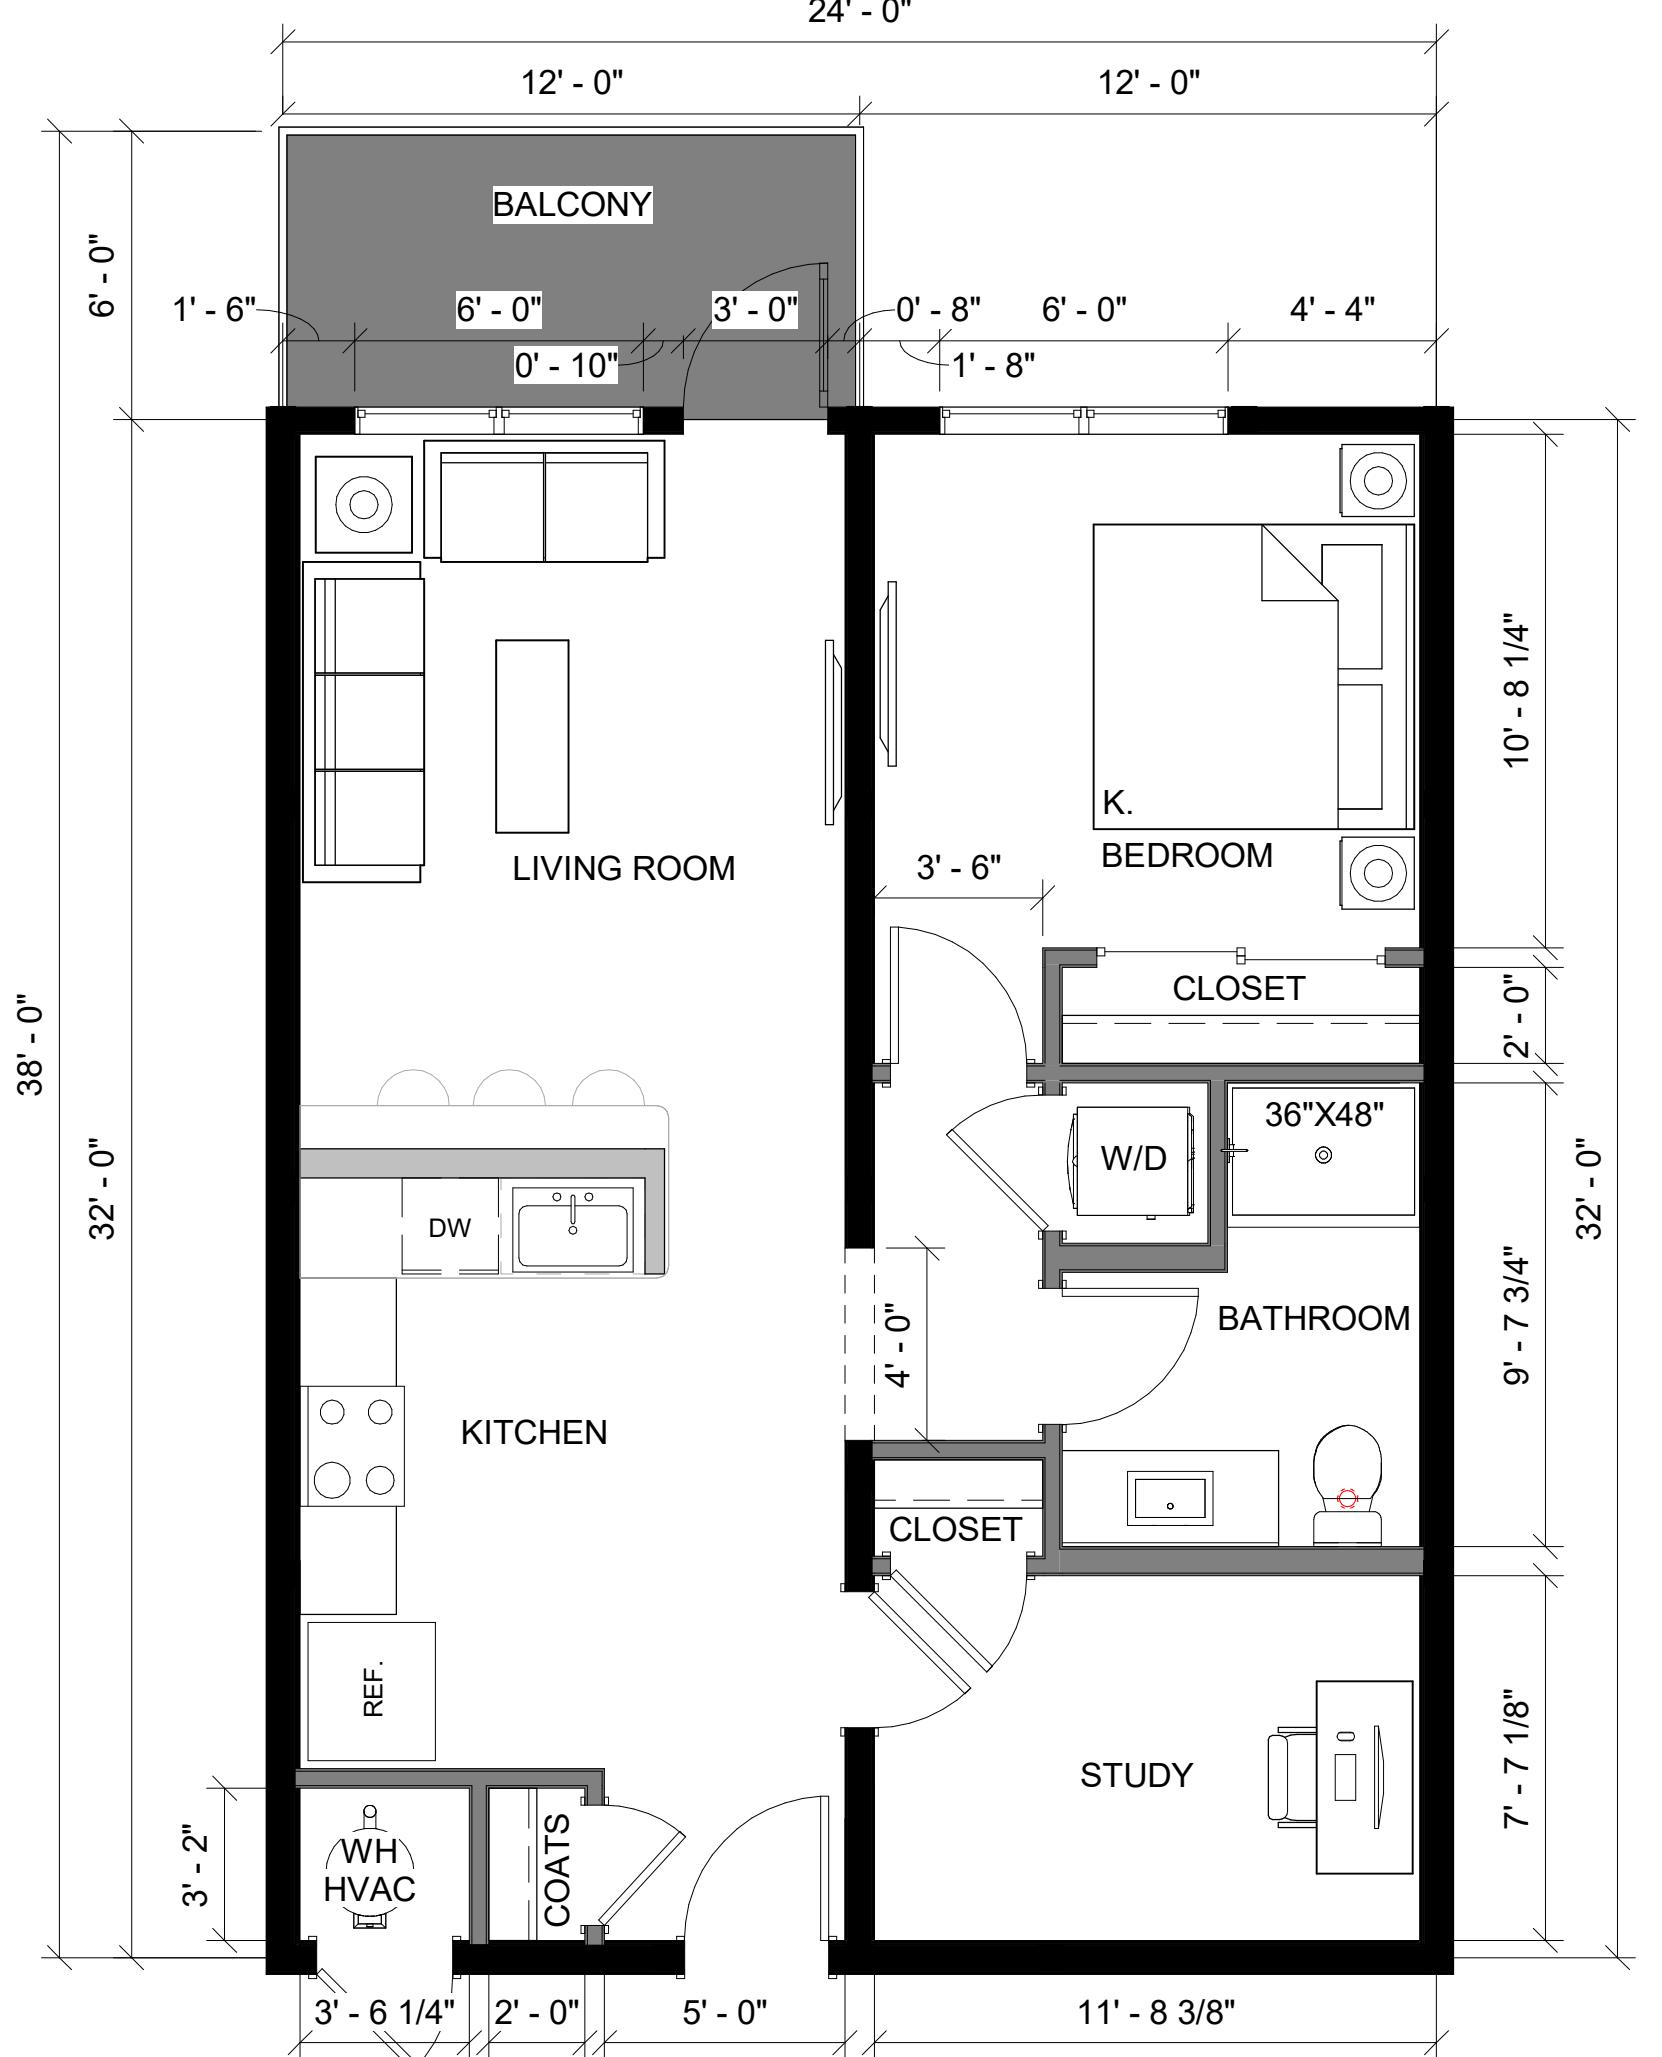

These drawings, as well as all specifications, parameters, data, renderings, ideas, concepts, models, improvements, bills of material, other work product or works of authorship in whole or in part conceived, produced, commissioned, or acquired by or for PrescientCo Inc. in connection with the PRESCIENT UNIT PLAN in any and all forms or formats, including without limitation, hard copy or electronic, digital or other computer generated format that are published in any form or format are the intellectual property of PrescientCo Inc. PrescientCo Inc. shall be considered the author of such intellectual property and shall be the sole owner of all rights, title and to such intellectual property. All parties associated with the Project acknowledge and agree the intellectual property of PrescientCo Inc. may/will only be used solely in connection with the Project. All parties associated with the Project further acknowledge and agree the intellectual property of PrescientCo Inc. includes the use of proprietary information, and except as authorized in writing by PrescientCo Inc., shall not disclose the proprietary information or the intellectual property of PrescientCo Inc. to third parties.

PRESCIENT UNIT PLAN

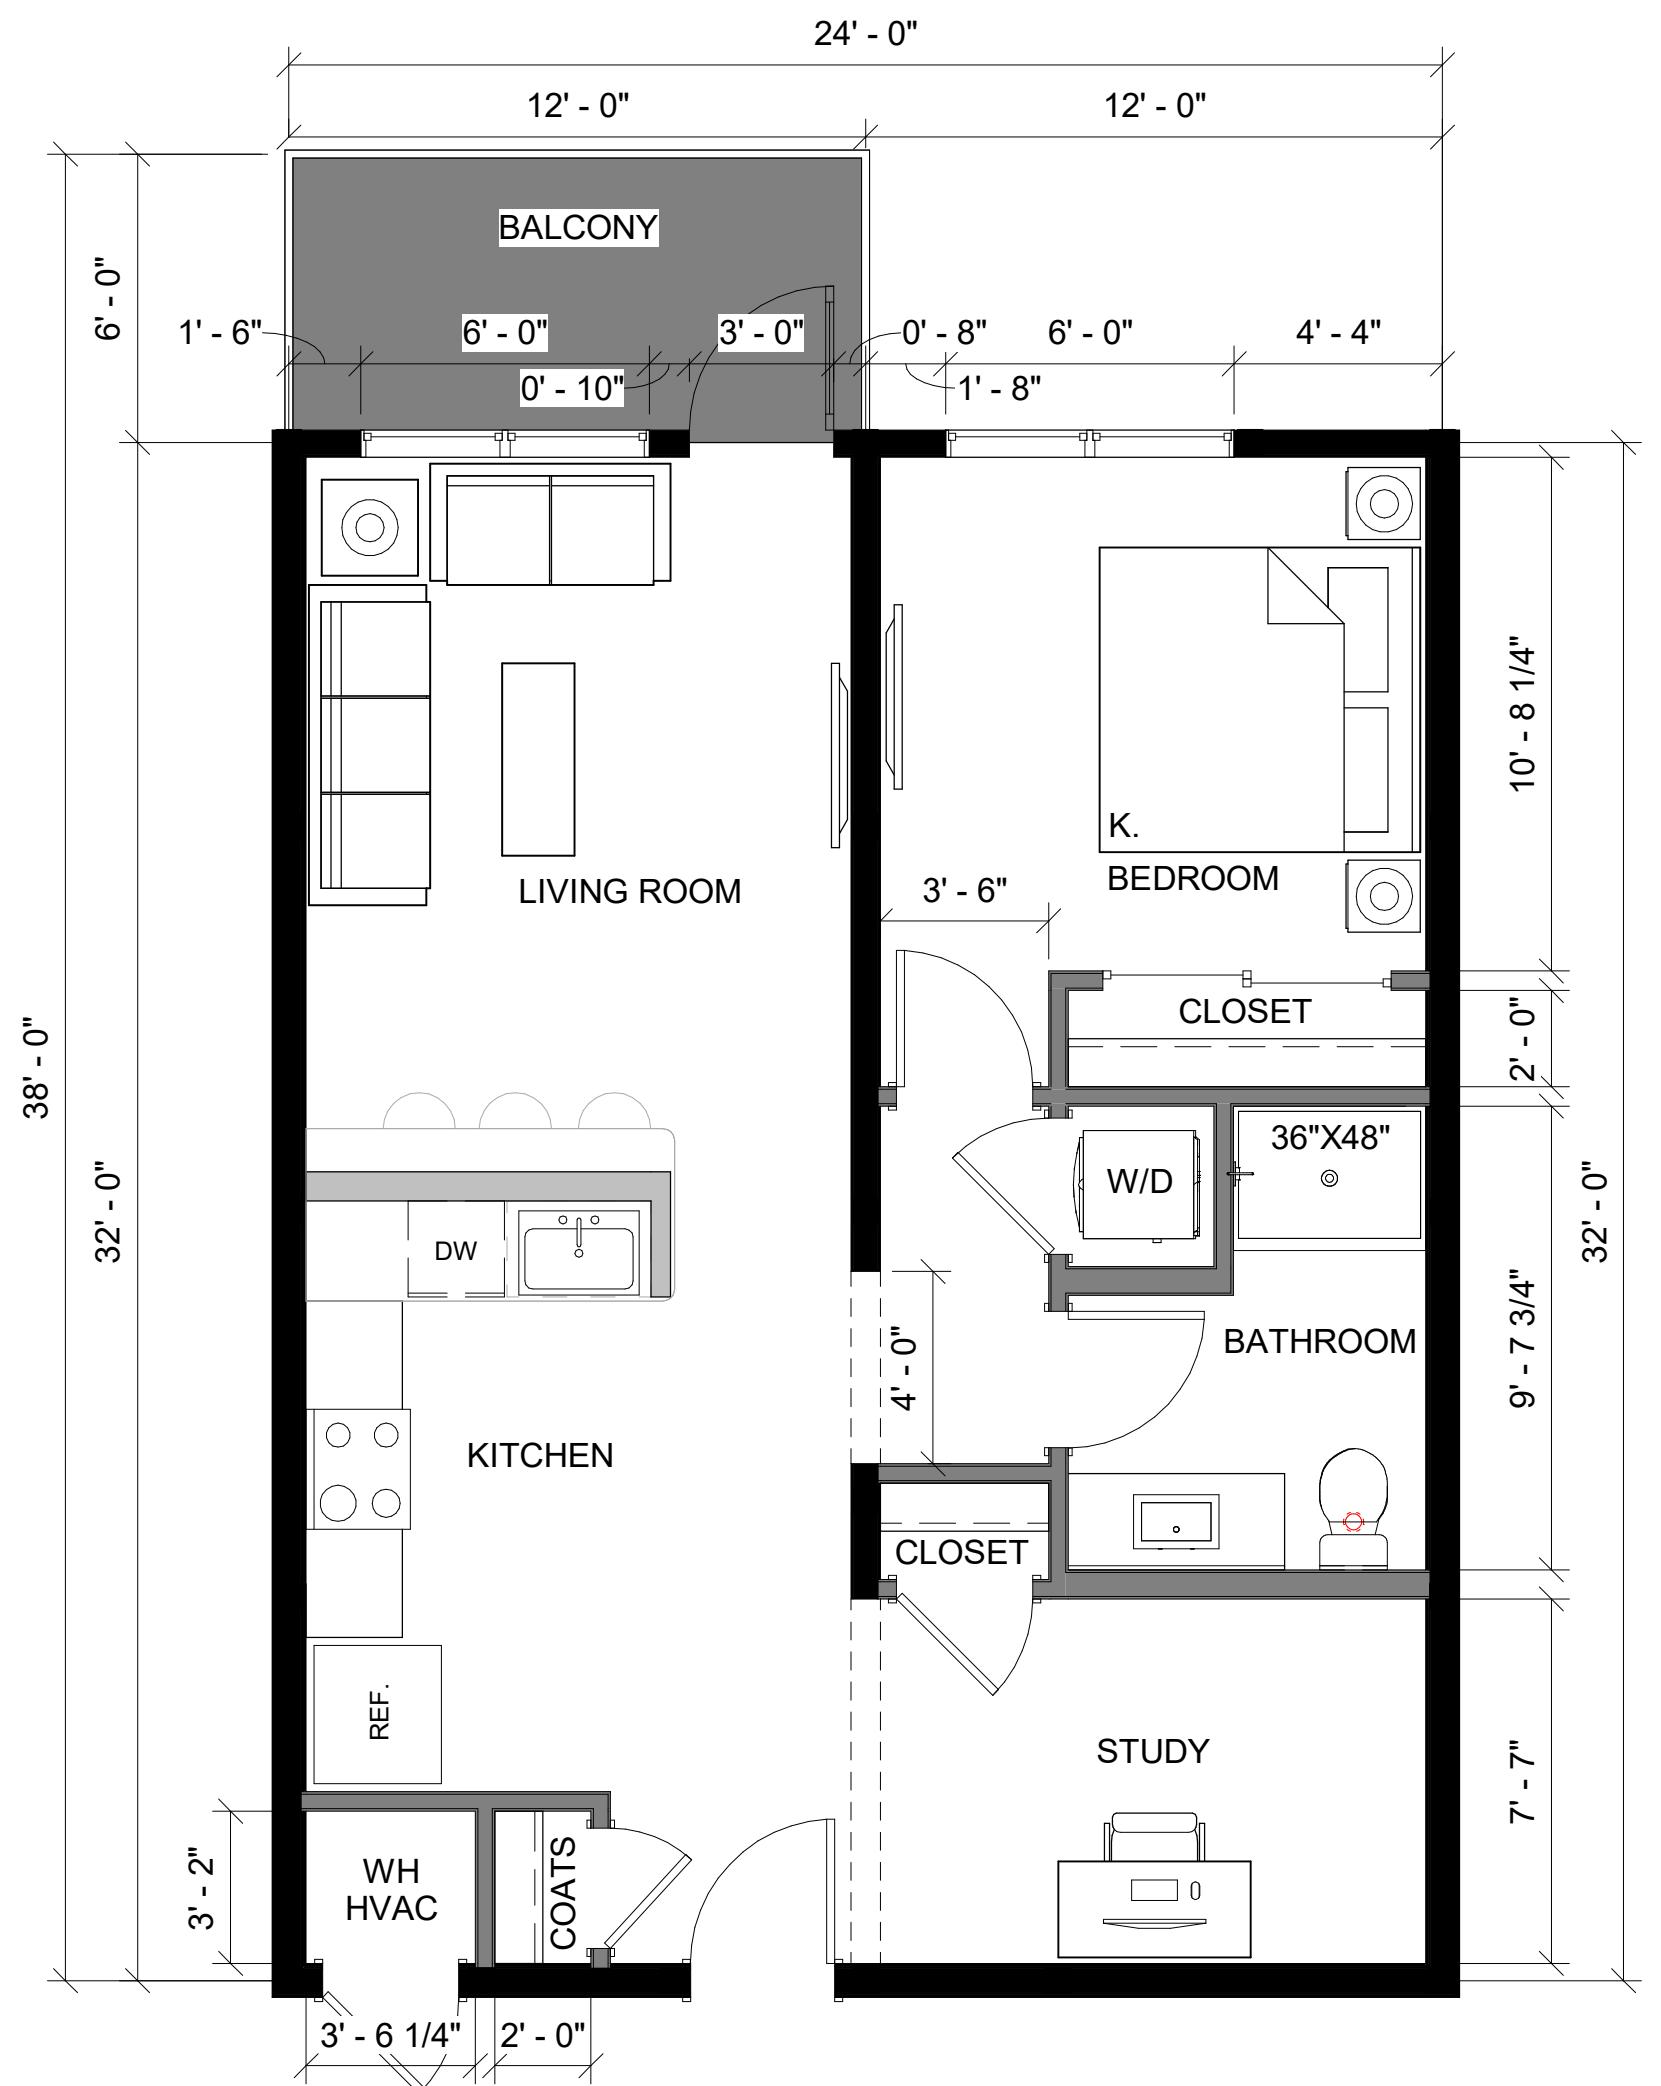

AP-A11-3224-02-C-02-60

A 780 SF


1 Bed/1 Bath

SCALE: 1/4" = 1'-0"

05/10/2021

These drawings, as well as all specifications, parameters, data, renderings, ideas, concepts, models, improvements, bills of material, other work product or works of authorship in whole or in part conceived, produced, commissioned, or acquired by or for PrescientCo Inc. in connection with the PRESCIENT UNIT PLAN in any and all forms or formats, including without limitation, hard copy or electronic, digital or other computer generated format that are published in any form or format are the intellectual property of PrescientCo Inc. PrescientCo Inc. shall be considered the author of such intellectual property and shall be the sole owner of all rights, title and to such intellectual property. All parties associated with the Project acknowledge and agree the intellectual property of PrescientCo Inc. may/will only be used solely in connection with the Project. All parties associated with the Project further acknowledge and agree the intellectual property of PrescientCo Inc. includes the use of proprietary information, and except as authorized in writing by PrescientCo Inc., shall not disclose the proprietary information or the intellectual property of PrescientCo Inc. to third parties.

PRESCIENT UNIT PLAN

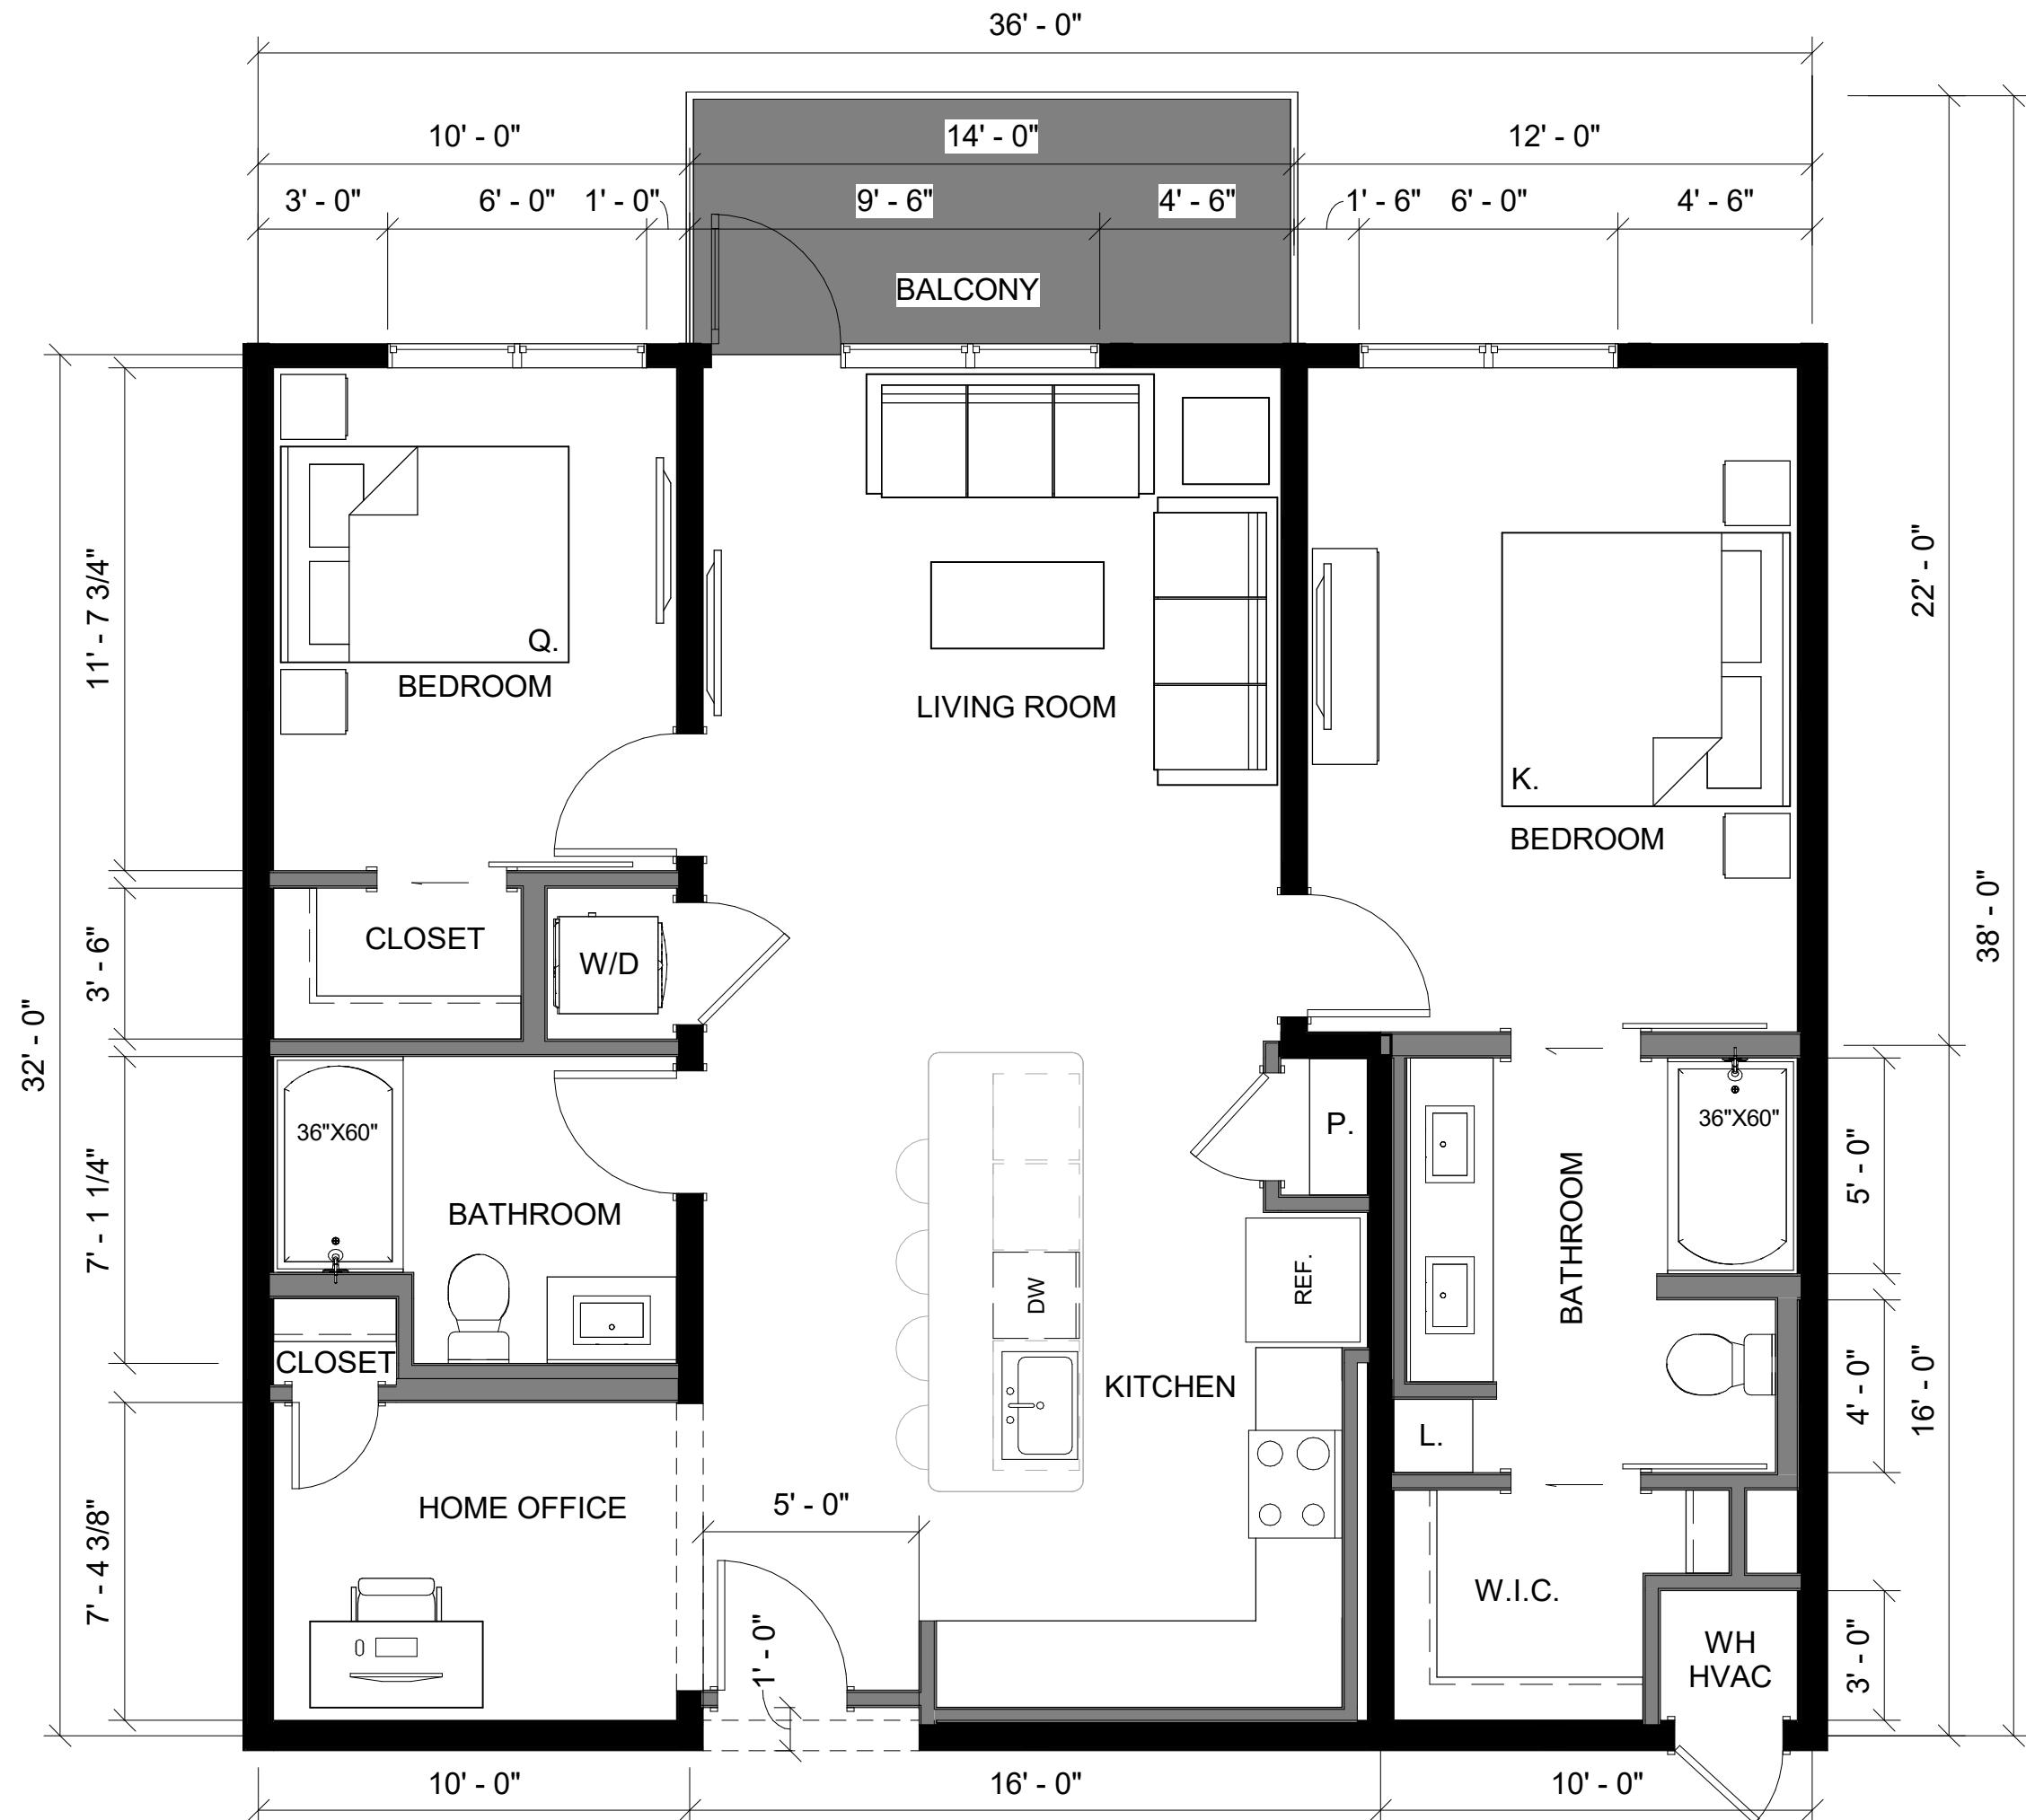

drawings, as well as all specifications, parameters, data, renderings, ideas, concepts, models, improvements, bills of material, other work product or works of authorship in whole or in part conceived, produced, commissioned, or acquired by or for PrescientCo Inc. in connection with the PRESCIENT UNIT PLAN and any and all forms or formats, including without limitation, hard copy or electronic, digital or other computer generated format that may be embodied in any form or format are the intellectual property of PrescientCo Inc. PrescientCo Inc. shall be considered the author of such intellectual property for the purposes of copyright and retain rights in and to such intellectual property. All parties associated with the Project acknowledge and agree the intellectual property of PrescientCo Inc. may/will only be used solely in connection with the Project. All parties associated with the Project further acknowledge and agree the intellectual property of PrescientCo Inc. includes the of proprietary information, and except as authorized in writing PrescientCo Inc., shall not disclose the proprietary information or intellectual property of PrescientCo Inc. to third parties.

PRESENT UNIT PLAN



AP-B22-3238-05-I-01-60
B 1171 SF

2 Bed/2 Bath

SCALE: 1/4" = 1'-0"

05/07/2021

these drawings, as well as all specifications, parameters, data, renderings, ideas, concepts, models, improvements, bills of material, other work product or works of authorship in whole or in part conceived, produced, commissioned, or acquired by or for PrescientCo Inc. in connection with the PRESIDENT UNIT PLAN and any and all forms or formats, including without limitation, hard copy or electronic, digital or other computer generated format that are published. In any form or format are the intellectual property of PrescientCo Inc. PrescientCo Inc. shall be considered the author of such intellectual property for the purposes of copyright and retain all rights in and to such intellectual property. All parties associated with the Project acknowledge and agree the intellectual property of PrescientCo Inc. may/will only be used solely in connection with the Project. All parties associated with the Project further acknowledge and agree the intellectual property of PrescientCo Inc. includes the use of proprietary information, and except as authorized in writing by PrescientCo Inc., shall not disclose the proprietary information or intellectual property of PrescientCo Inc. to third parties.

PRESIDENTIAL PLAN

AP-A11-3238-25-C-01-60

B 1231 SE

2 Bed/2 Bath

SCALE: 1/4" = 1'-0"

05/10/2021

These drawings, as well as all specifications, parameters, data, renderings, ideas, concepts, models, improvements, bills of material, other work product or works of authorship in whole or in part conceived, produced, commissioned, or acquired by or for PrescientCo Inc. in connection with the PRESCIENT UNIT PLAN in any and all forms or formats, including without limitation, hard copy or electronic, digital or other computer generated formats that are published in any form or format are the intellectual property of PrescientCo Inc. PrescientCo Inc. shall be considered the author of such intellectual property and the owner of the rights therein and all rights in and to such intellectual property. All parties associated with the Project acknowledge and agree the intellectual property of PrescientCo Inc. may/will only be used solely in connection with the Project. All parties associated with the Project further acknowledge and agree the intellectual property of PrescientCo Inc. includes the use of proprietary information, and except as authorized in writing by PrescientCo Inc., shall not disclose the proprietary information or the intellectual property of PrescientCo Inc. to third parties.

PRESCENT UNIT PLAN

