
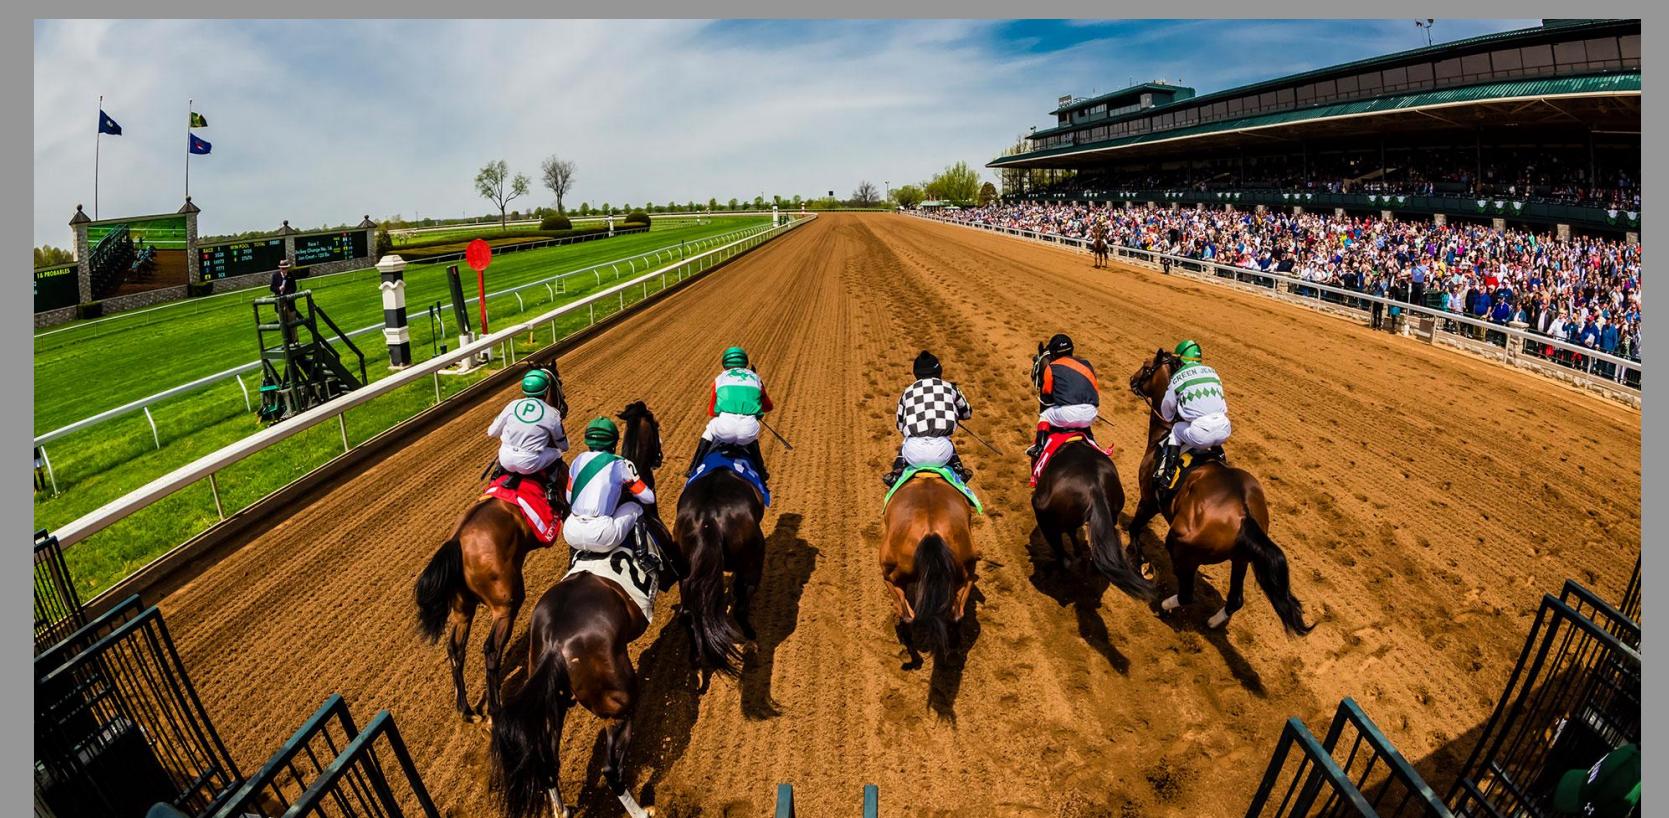
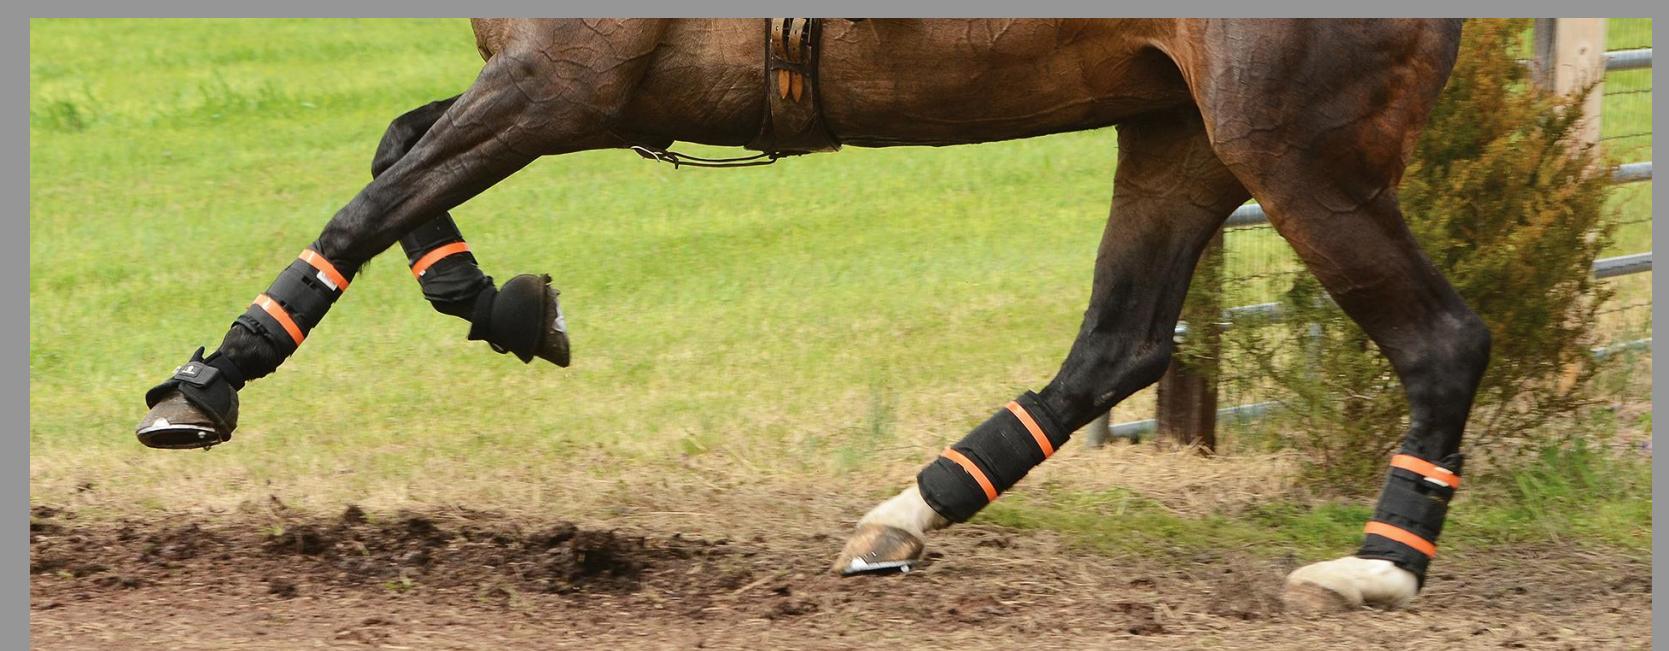


Concept Images:

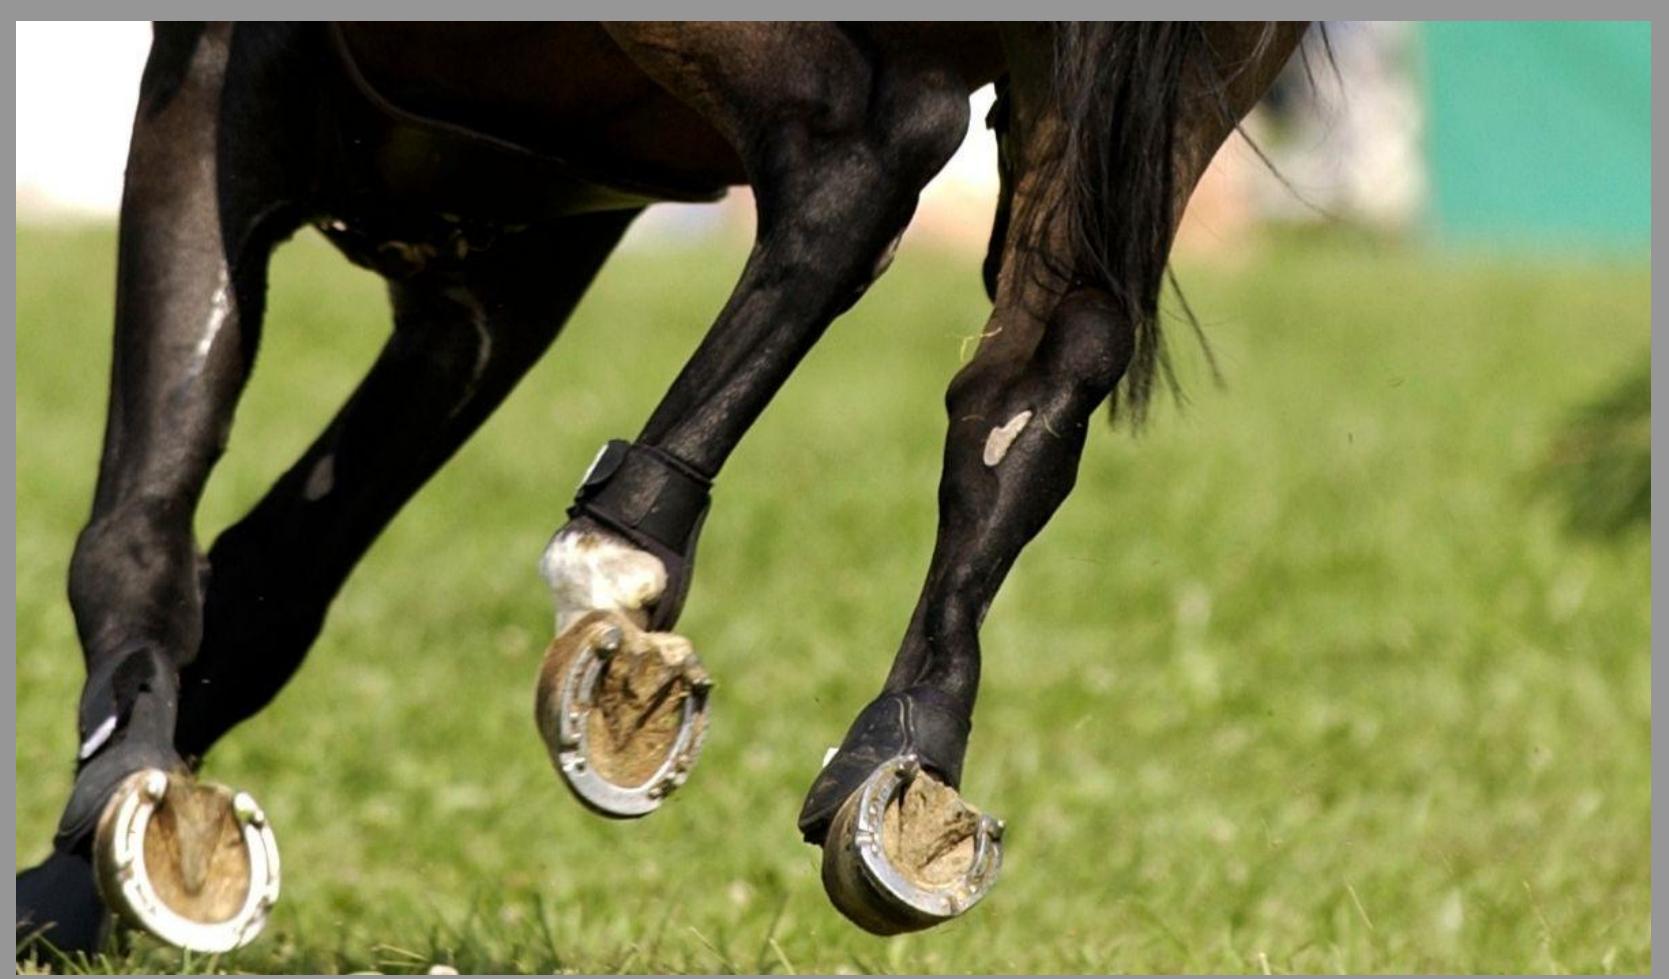

Main & Vine
Properties
Lexington, KY

CONCEPT RENDERING

PROJECT NO. D006979
DATE 07/02/2021
DRWN BY Author
CHKD BY Checker
SHEET NO.


SPD.100.1

SCALE 1/8" = 1'-0"


©2013-2021, PrescientCo Inc., ALL RIGHTS RESERVED.
PrescientCo Inc. PRODUCTS MAY BE COVERED BY ONE OR MORE US
AND FOREIGN PATENTS. SEE <http://www.prescientco.com/our-patents/>

These drawings, as well as all specifications, parameters, data, renderings, ideas, concepts, models, improvements, bills of material, other work product or works of authorship in whole or in part conceived, produced, commissioned, or acquired by or for PrescientCo Inc. in connection with the Main & Vine Properties Lexington, KY Project and any and all forms thereof, including without limitation, hard copy, electronic, digital or other generated format that are published in any form or format are the intellectual property of PrescientCo Inc. PrescientCo Inc. shall be considered the author of such intellectual property for the purposes of copyright and retain all rights in and to such intellectual property. All parties associated with the Project acknowledge and agree the intellectual property of PrescientCo Inc. may/will only be used solely in connection with the Project. All parties associated with the Project further acknowledge and agree the intellectual property of PrescientCo Inc. includes the use of proprietary information, and except as authorized in writing by PrescientCo Inc., shall not disclose the proprietary information or the intellectual property of PrescientCo Inc. to third parties.

These drawings, as well as all specifications, parameters, data, renderings, ideas, concepts, models, improvements, bills of material, other work product or works of authorship in whole or in part conceived, produced, commissioned, or acquired by or for PrescientCo Inc. in connection with the Main & Vine Properties Lexington, KY, and any and all forms thereof, including without limitation, hard copy, electronic, digital or other generated format that are published in any form or format are the intellectual property of PrescientCo Inc. PrescientCo Inc. shall be considered the author of such intellectual property for the purposes of copyright and retain all rights in and to such intellectual property. All parties associated with the Project acknowledge and agree the intellectual property of PrescientCo Inc. may/will only be used solely in connection with the Project. All parties associated with the Project further acknowledge and agree the intellectual property of PrescientCo Inc. includes the use of proprietary information, and except as authorized in writing by PrescientCo Inc., shall not disclose the proprietary information or the intellectual property of PrescientCo Inc. to third parties.

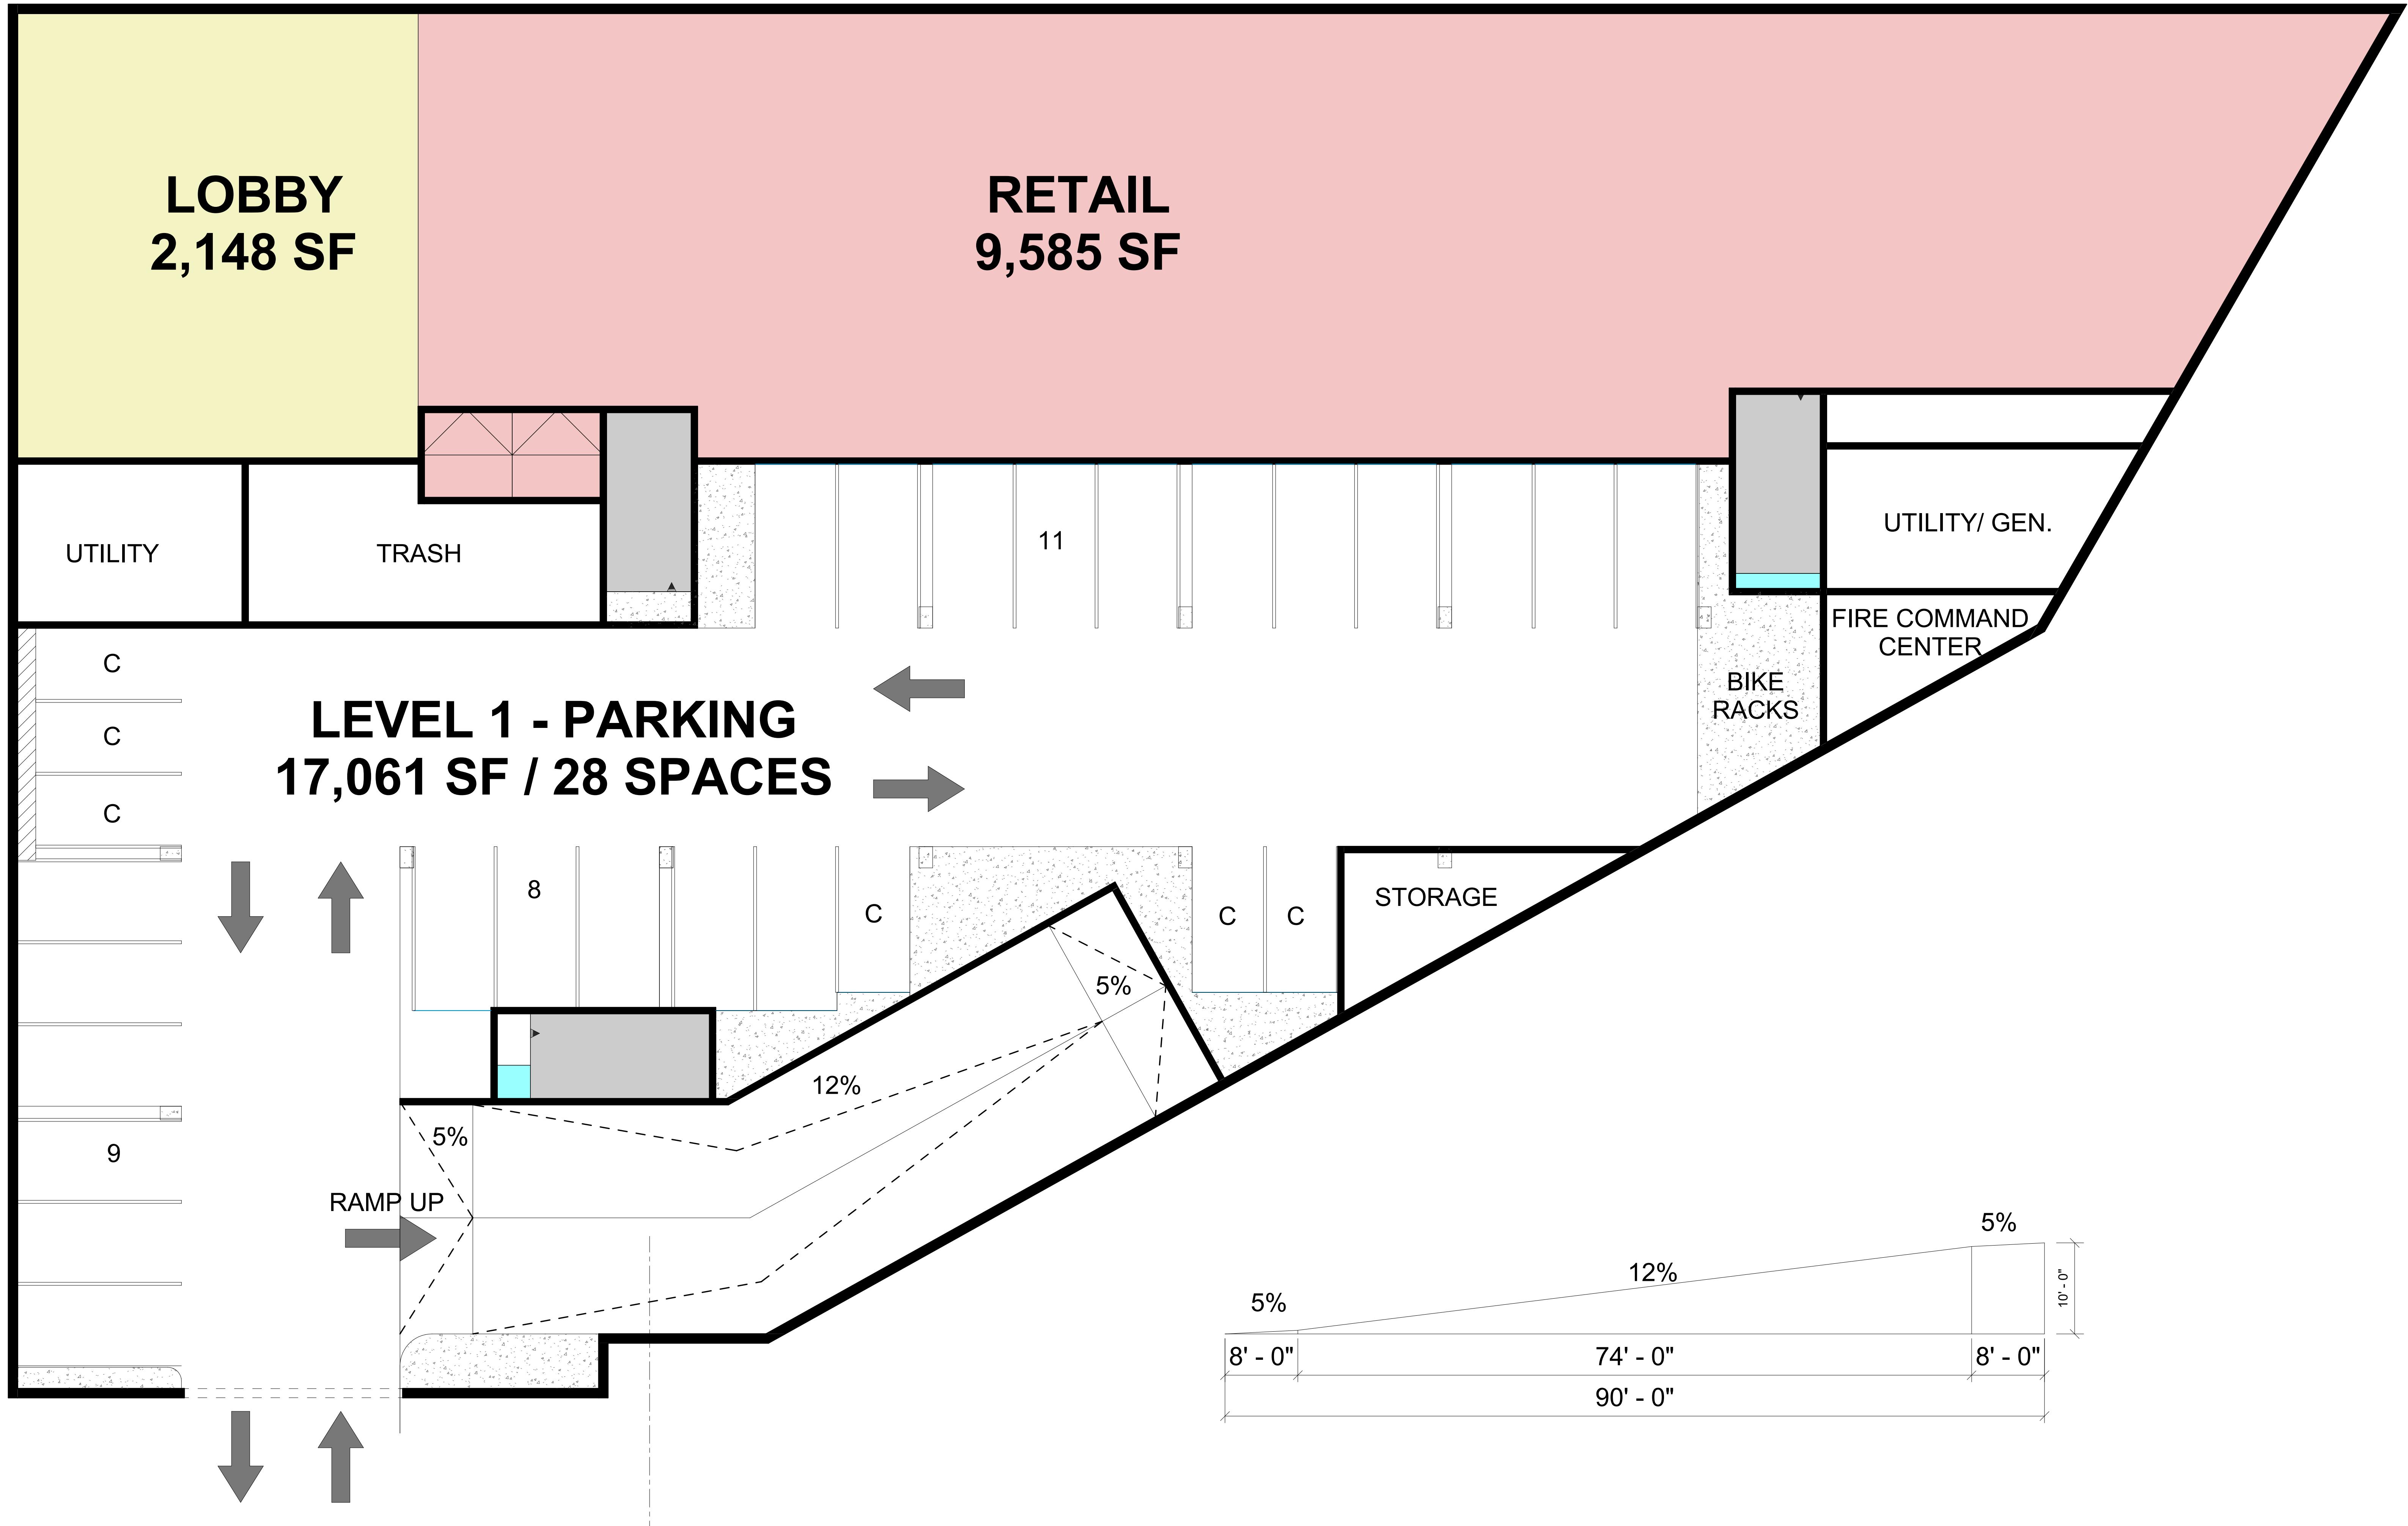

These drawings, as well as all specifications, parameters, data, renderings, ideas, concepts, models, improvements, bills of material, other work product or works of authorship in whole or in part conceived, produced, commissioned, or acquired by or for PrescientCo Inc. in connection with the Main & Vine Properties Lexington, KY, and any and all formats, including without limitation, hard copy, electronic, digital or other generated format that are published in any form or format are the intellectual property of PrescientCo Inc. PrescientCo Inc. shall be considered the author of such intellectual property for the purposes of copyright and retain all rights in and to such intellectual property. All parties associated with the Project acknowledge and agree the intellectual property of PrescientCo Inc. may/will only be used solely in connection with the Project. All parties associated with the Project further acknowledge and agree the intellectual property of PrescientCo Inc. includes the use of proprietary information, and except as authorized in writing by PrescientCo Inc., shall not disclose the proprietary information or the intellectual property of PrescientCo Inc. to third parties.

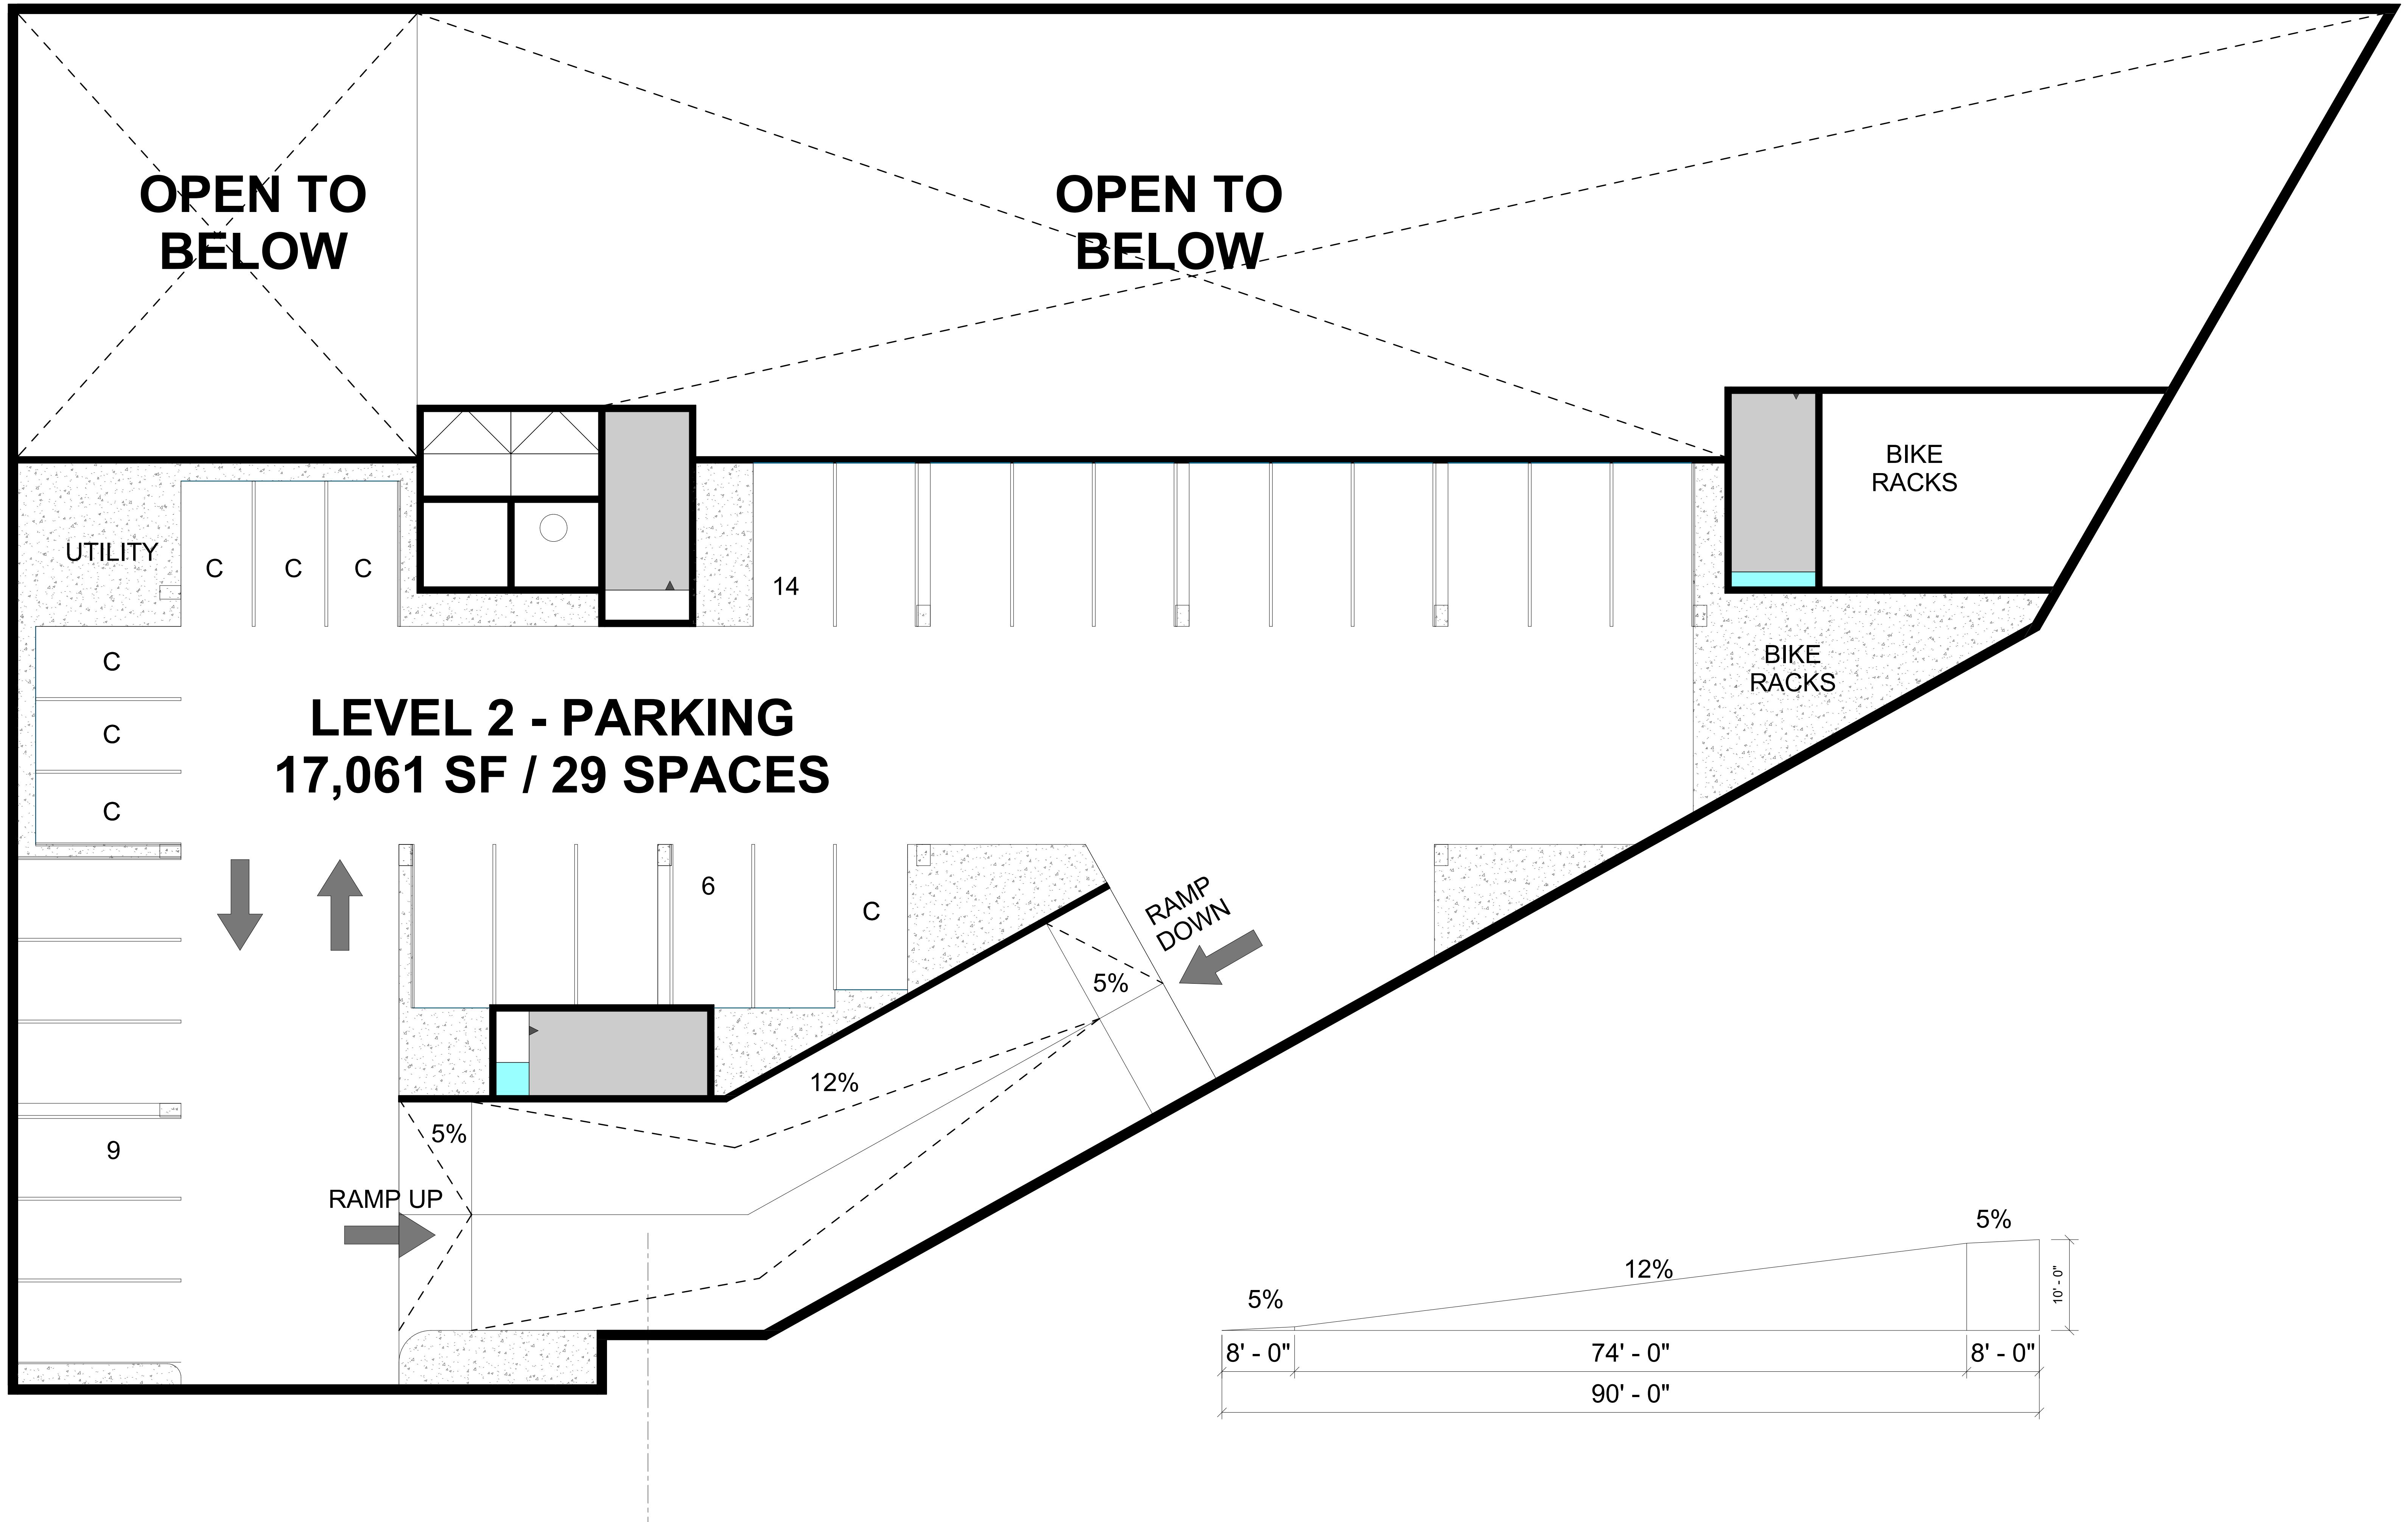

Main & Vine
Properties
Lexington, KY

**LEVEL 2 - OVERALL PLAN
COLOR-CODED**

PROJECT NO. D006979

DATE 07/02/2021

DRWN BY Author


CHKD BY Checker

SHEET NO.

SPD.102.1

SCALE 1/8" = 1'-0"

These drawings, as well as all specifications, parameters, data, renderings, ideas, concepts, models, improvements, bills of material, other work product or works of authorship in whole or in part conceived, produced, commissioned, or acquired by or for PrescientCo Inc. in connection with the Main & Vine Properties Lexington, KY, any and all formats, including without limitation, hard copy, electronic, digital or other, generated format that are published in any form or format are the intellectual property of PrescientCo Inc. PrescientCo Inc. shall be considered the author of such intellectual property for the purposes of copyright and retain all rights in and to such intellectual property. All parties associated with the Project acknowledge and agree the intellectual property of PrescientCo Inc. may/will only be used solely in connection with the Project. All parties associated with the Project further acknowledge and agree the intellectual property of PrescientCo Inc. includes the use of proprietary information, and except as authorized in writing by PrescientCo Inc., shall not disclose the proprietary information or the intellectual property of PrescientCo Inc. to third parties.

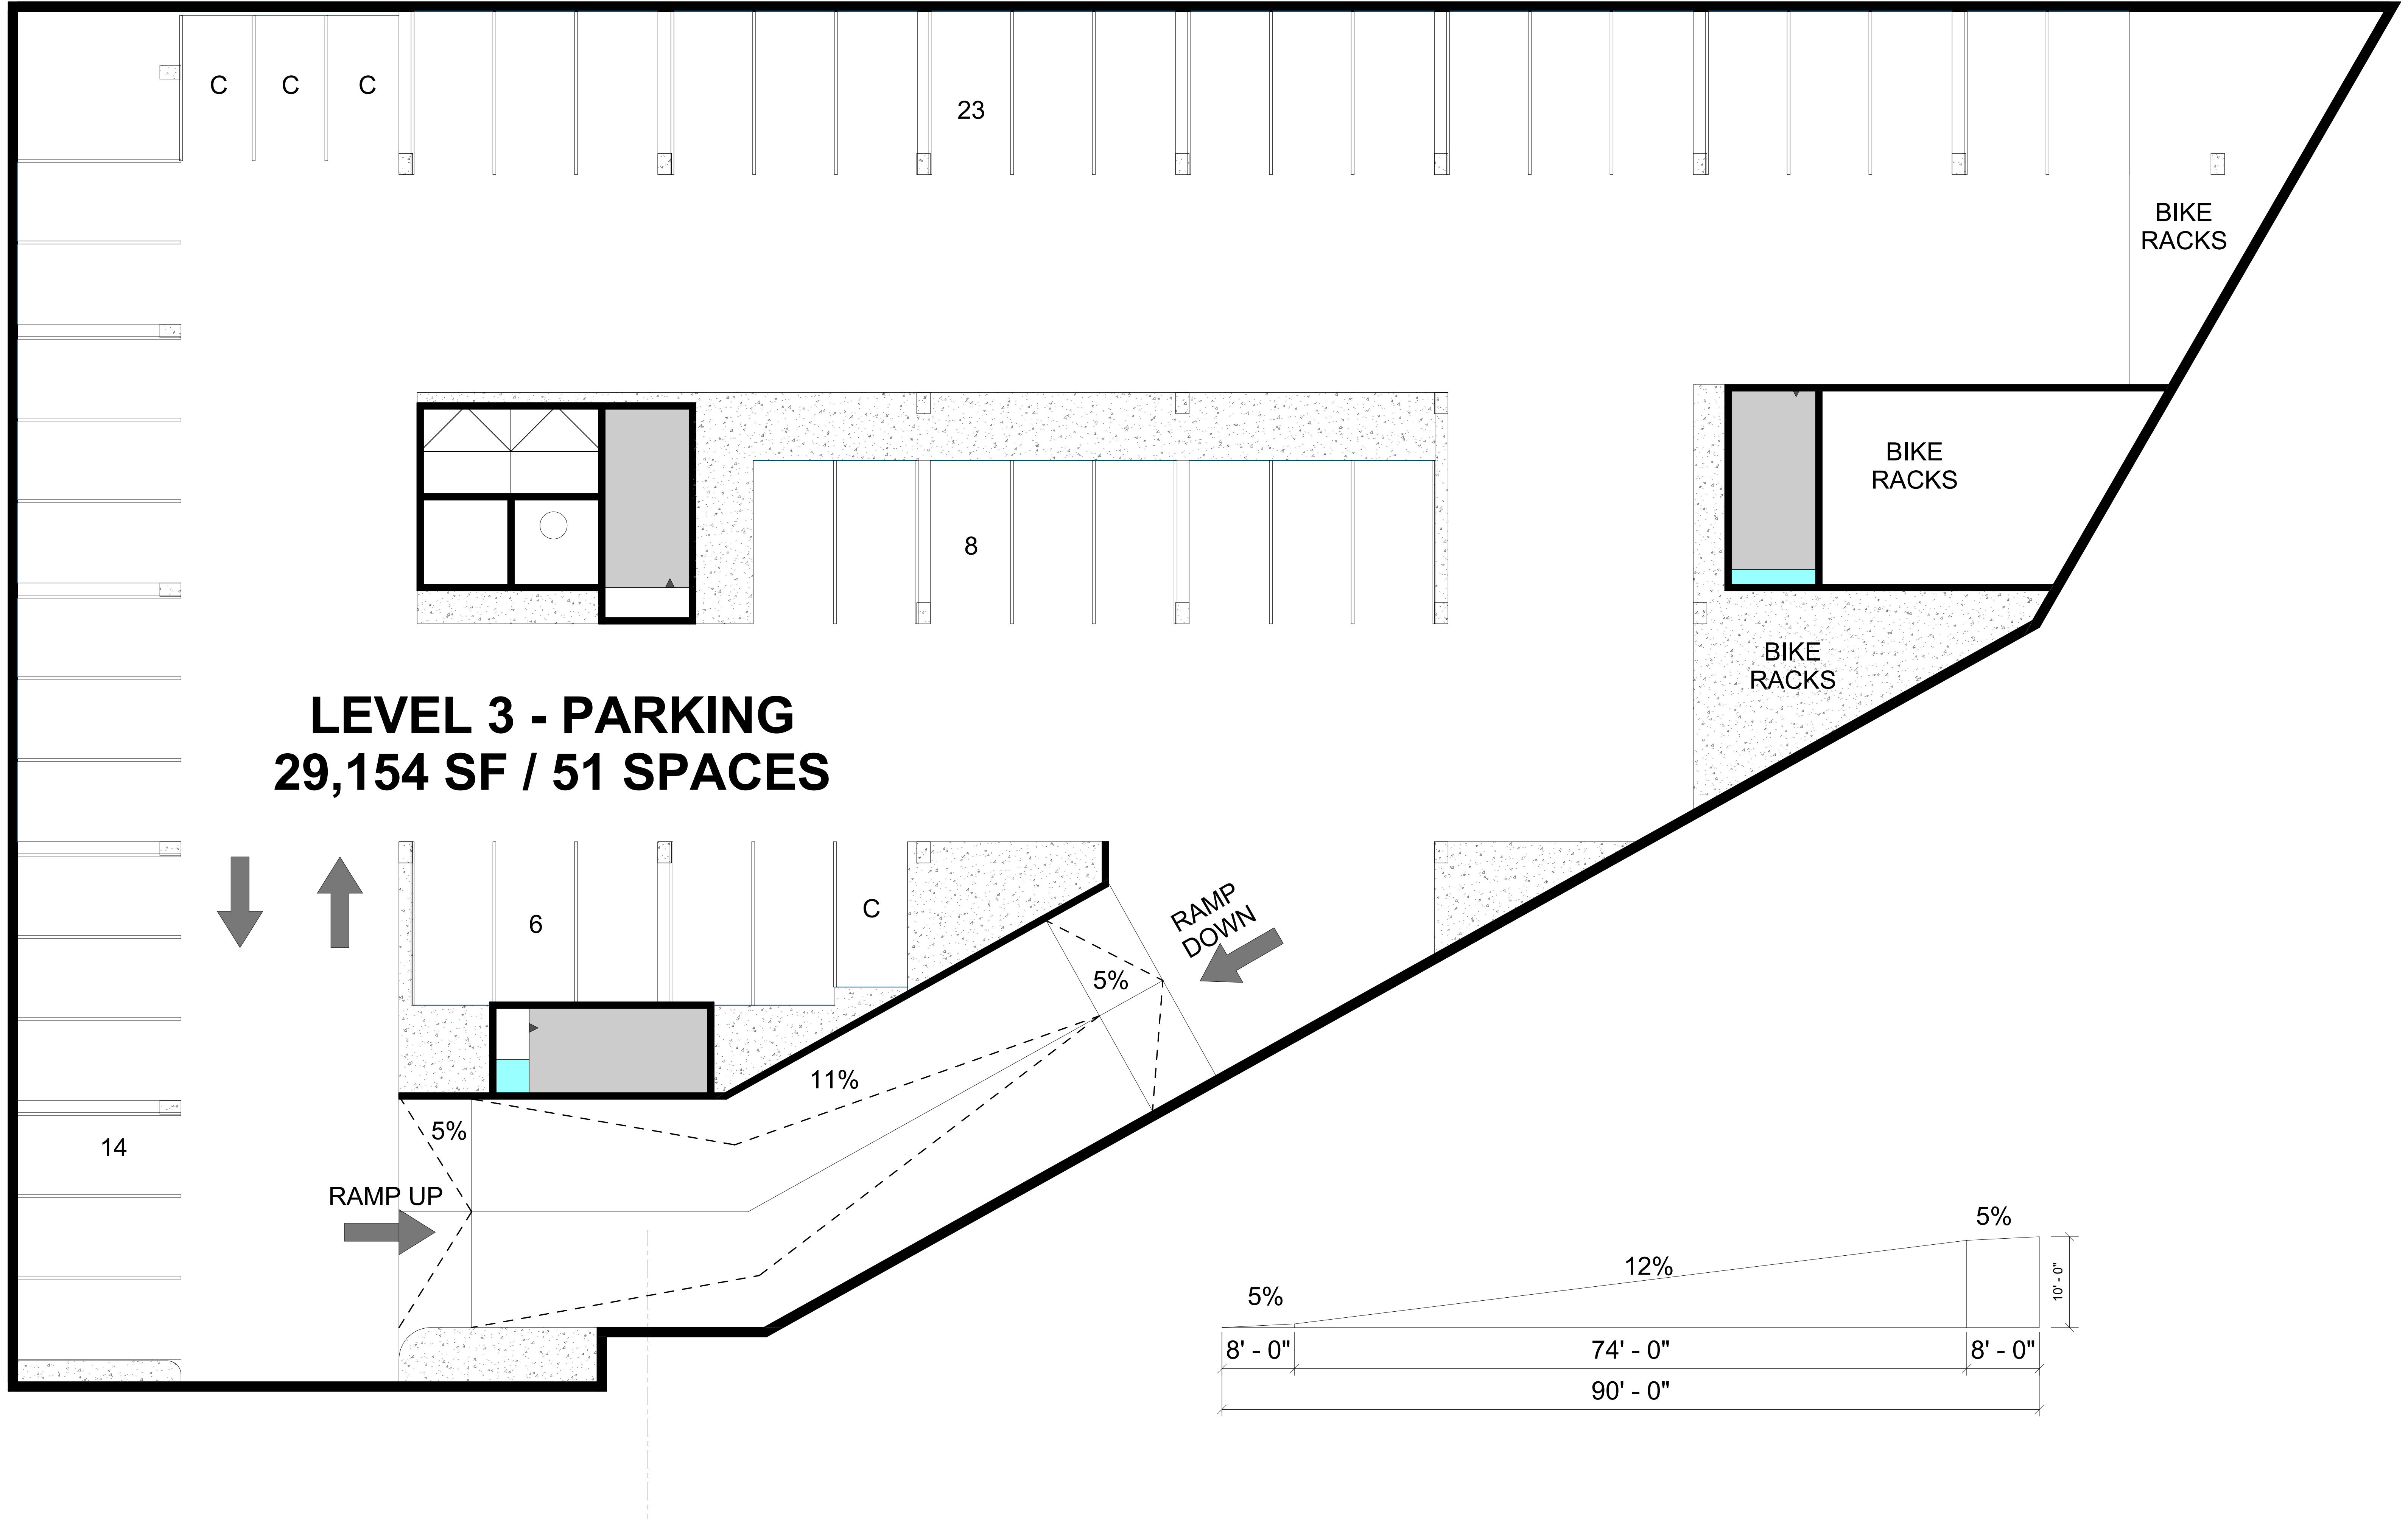

LEVEL 3 - OVERALL PLAN
COLOR-CODED

PROJECT NO. D006979

DATE 07/02/2021


DRWN BY Author

CHKD BY Checker

SHEET NO.

SPD.103.1

SCALE 1/8" = 1'-0"

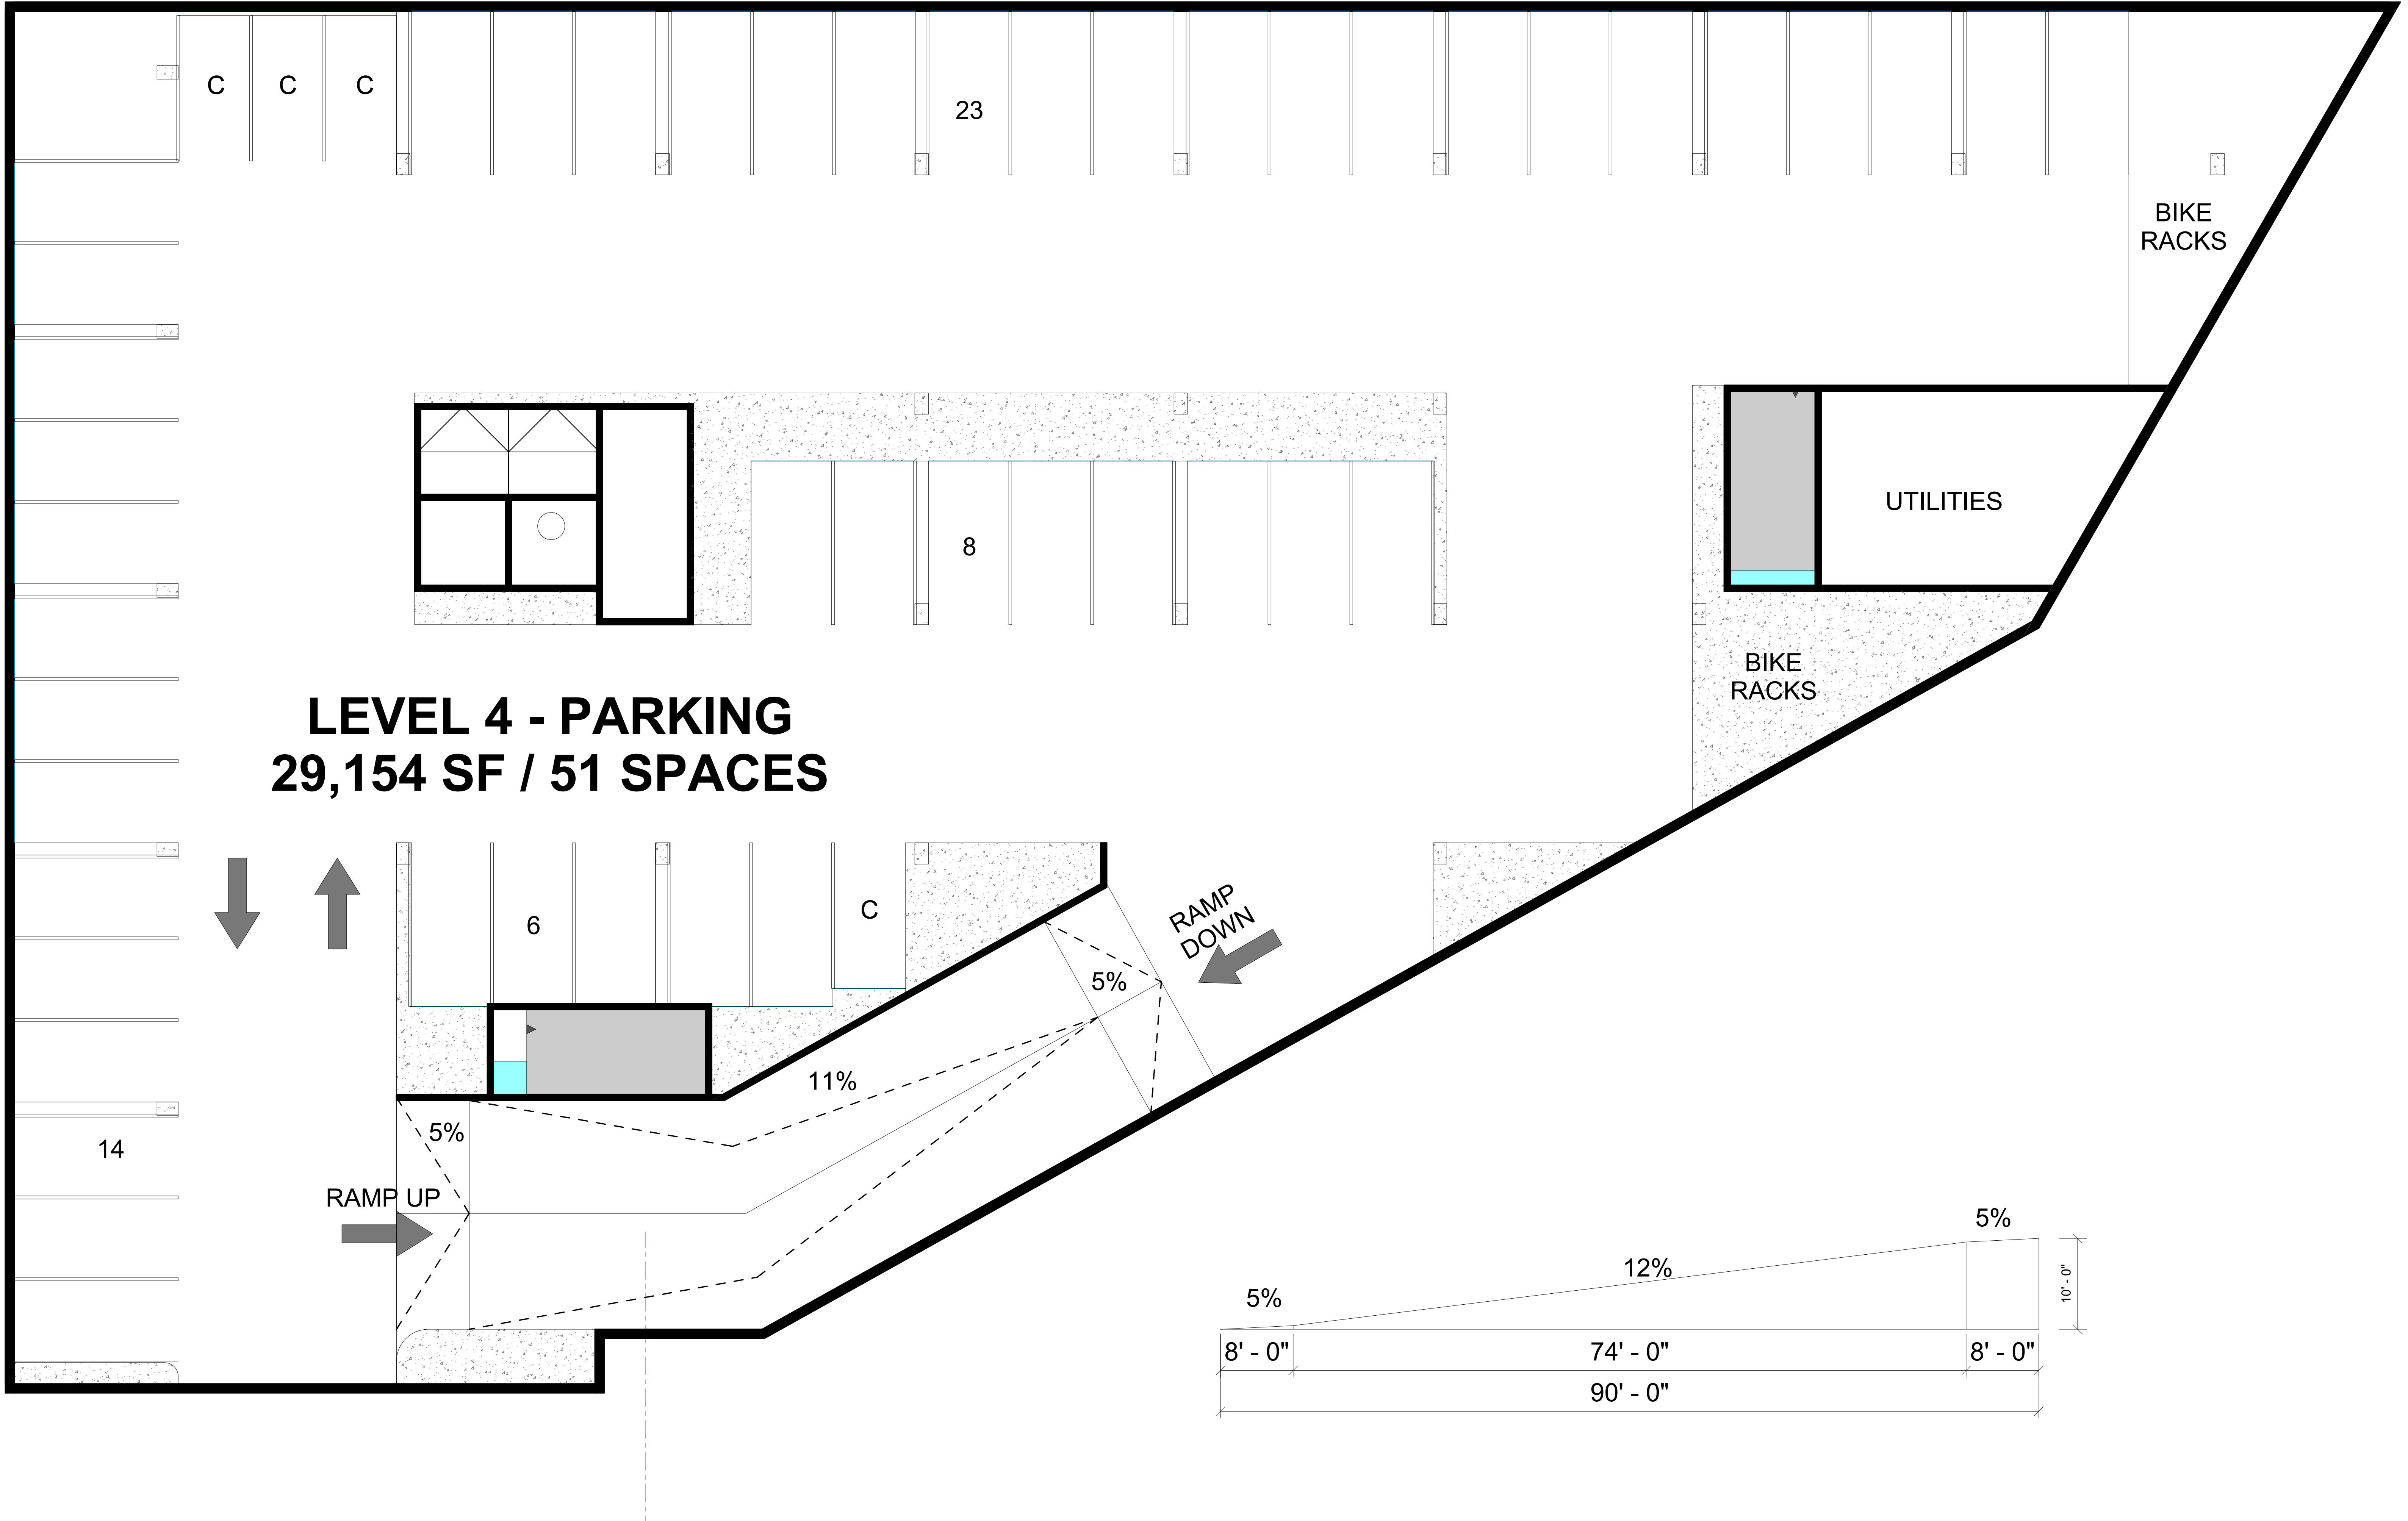

Main & Vine
Properties
Lexington, KY

**LEVEL 4 - OVERALL PLAN
COLOR-CODED**

PROJECT NO. D006979

DATE 07/02/2021

DRWN BY Author


CHKD BY Checker

SHEET NO.

SPD.104.1

SCALE 1/8" = 1'-0"

These drawings, as well as all specifications, parameters, data, renderings, ideas, concepts, models, improvements, bills of material, other work product or works of authorship in whole or in part conceived, produced, commissioned, or acquired by or for PrescientCo Inc. in connection with the Main & Vine Properties Lexington, KY Project, and any and all formats, including without limitation, hard copy, electronic, digital or other generated format that are published in any form or format are the intellectual property of PrescientCo Inc. PrescientCo Inc. shall be considered the author of such intellectual property for the purposes of copyright and retain all rights in and to such intellectual property. All parties associated with the Project acknowledge and agree the intellectual property of PrescientCo Inc. may/will only be used solely in connection with the Project. All parties associated with the Project further acknowledge and agree the intellectual property of PrescientCo Inc. includes the use of proprietary information, and except as authorized in writing by PrescientCo Inc., shall not disclose the proprietary information or the intellectual property of PrescientCo Inc. to third parties.

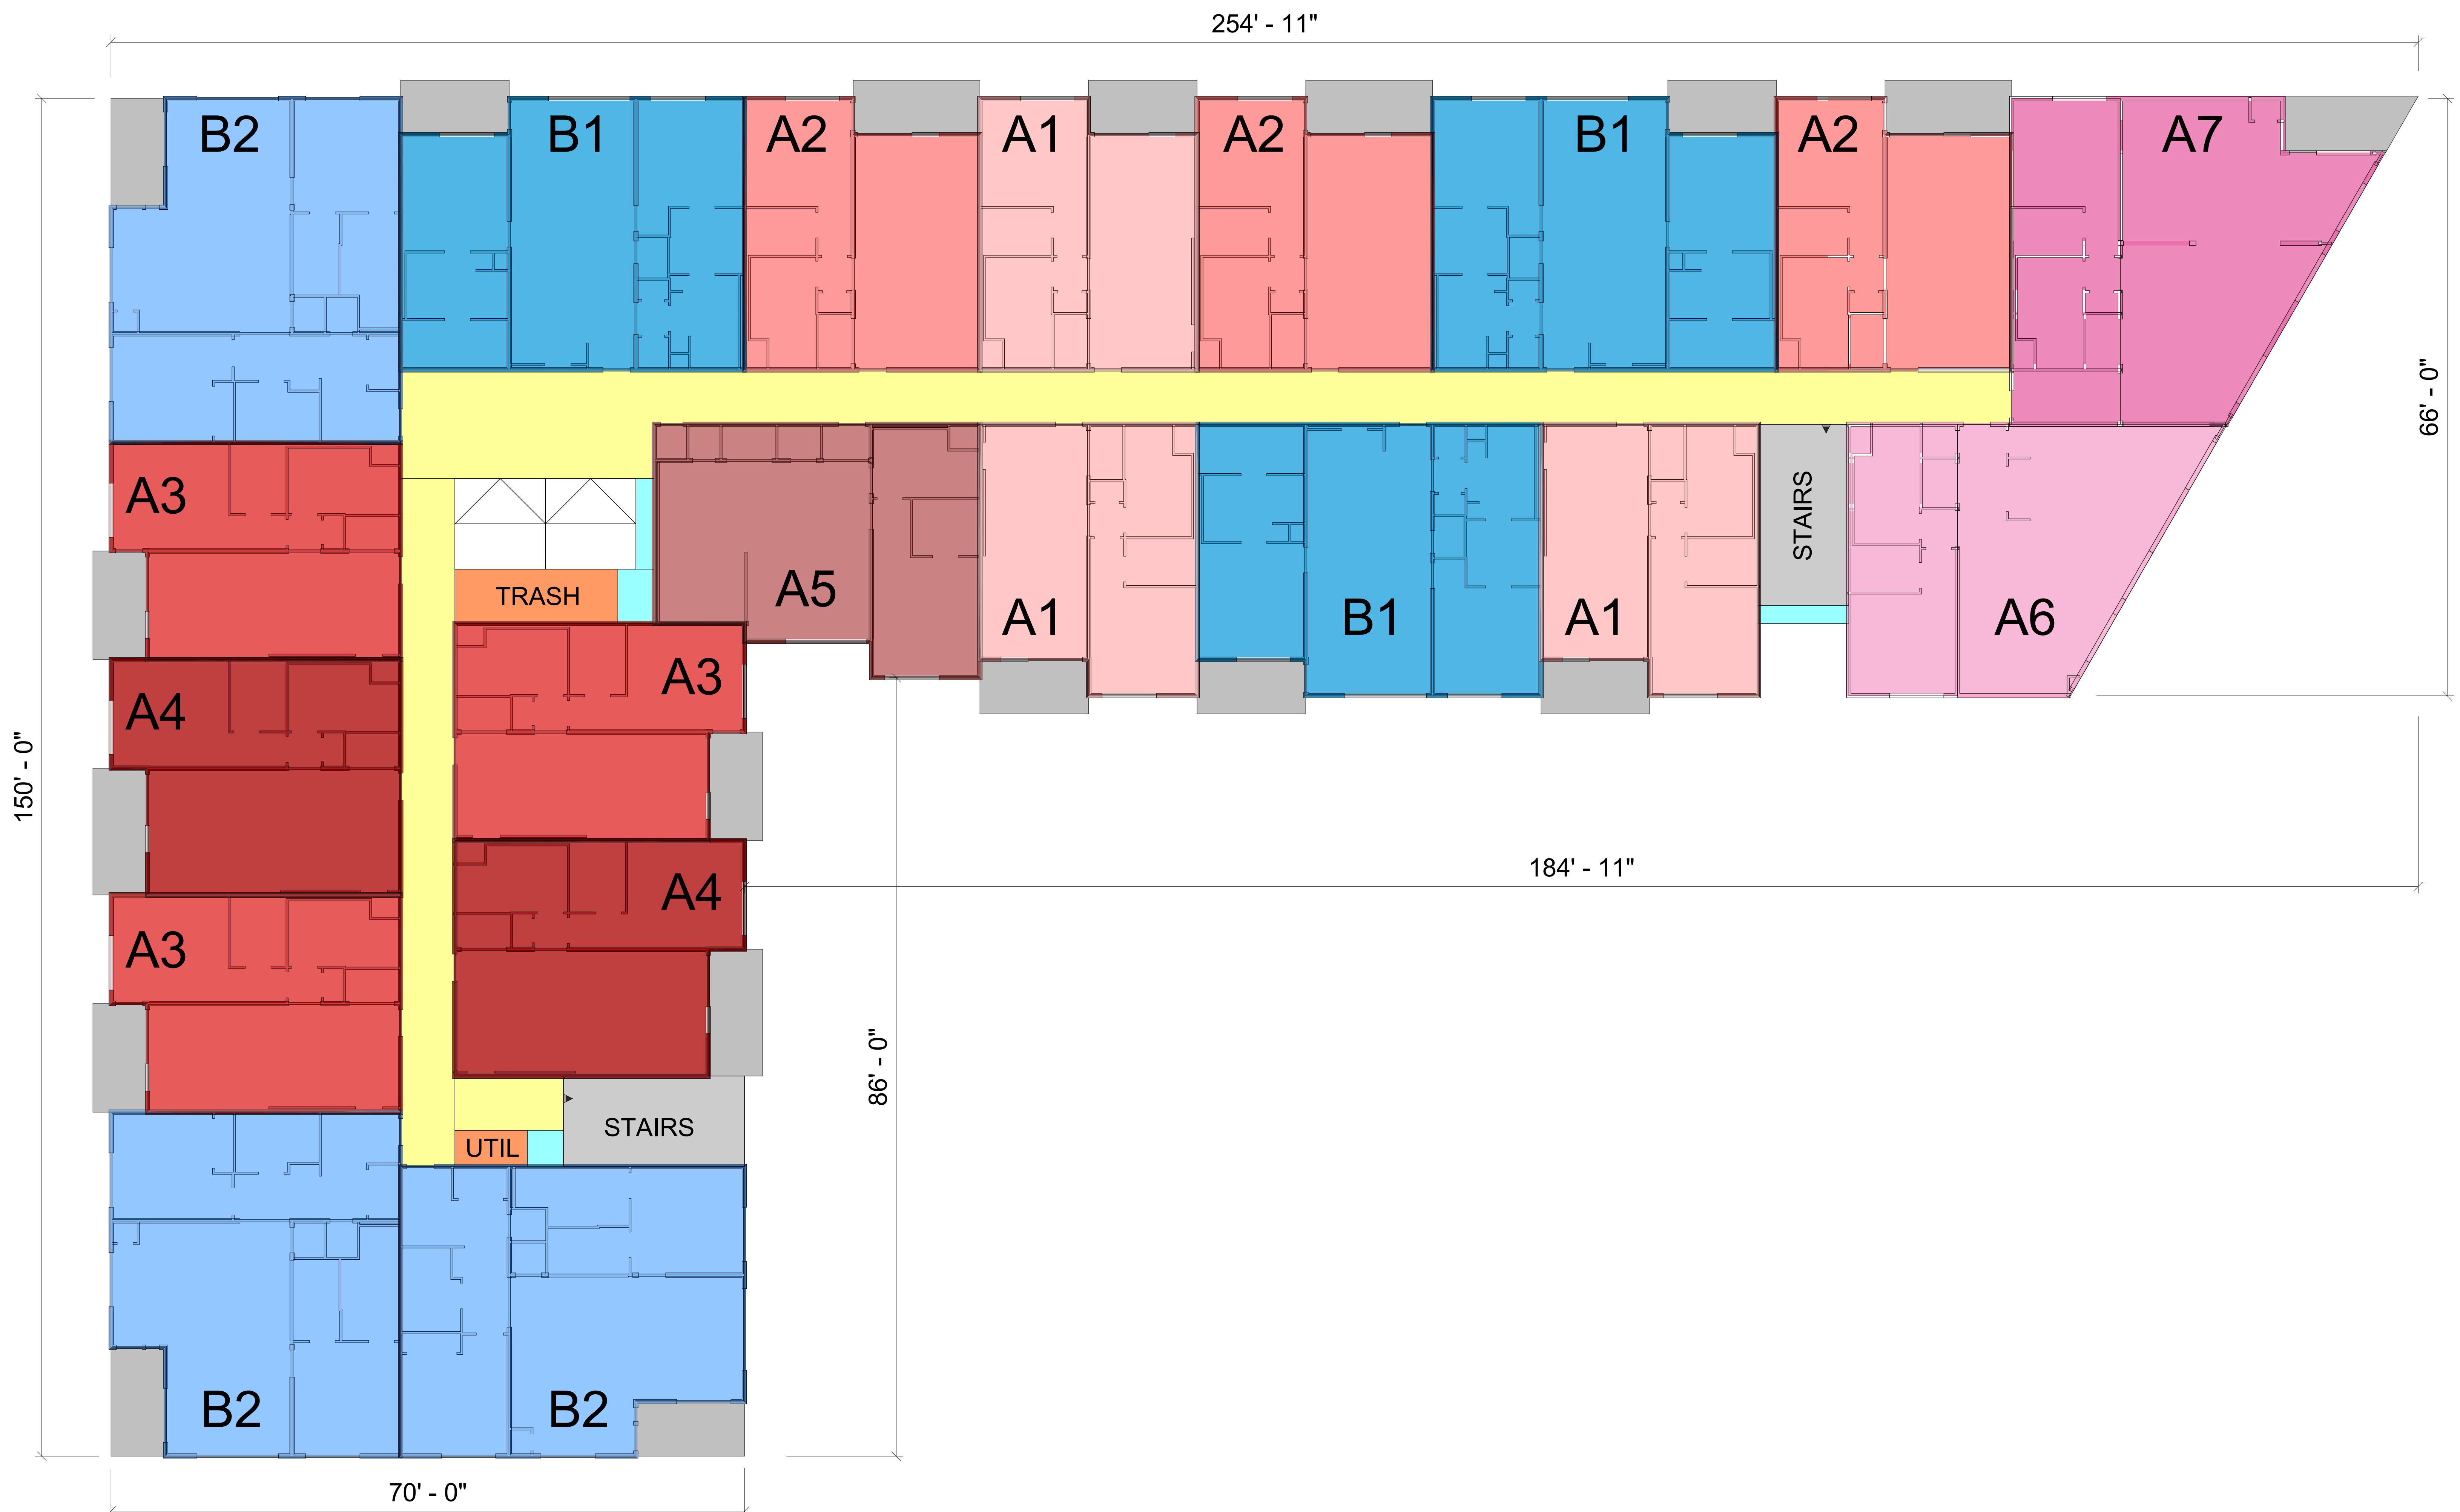

Main & Vine
Properties
Lexington, KY

LEVEL 5-13 - OVERALL PLAN
COLOR-CODED

PROJECT NO.	D006979
DATE	07/02/2021
DRWN BY	Author
CHKD BY	Checker


SCALE

1/8" = 1'-0"

SPD.105.1

These drawings, as well as all specifications, parameters, data, renderings, ideas, concepts, models, improvements, bills of material, other work product or works of authorship in whole or in part conceived, produced, commissioned, or acquired by or for PrescientCo Inc. in connection with the PRESCIENT UNIT PLAN in any and all forms or formats, including without limitation, hard copy or electronic, digital or other computer generated format that are published in any form or format are the intellectual property of PrescientCo Inc. PrescientCo Inc. shall be considered the author of such intellectual property and shall be the sole owner of all rights, title and to such intellectual property. All parties associated with the Project acknowledge and agree the intellectual property of PrescientCo Inc. may/will only be used solely in connection with the Project. All parties associated with the Project further acknowledge and agree the intellectual property of PrescientCo Inc. includes the use of proprietary information, and except as authorized in writing by PrescientCo Inc., shall not disclose the proprietary information or the intellectual property of PrescientCo Inc. to third parties.

PRESCIENT UNIT PLAN

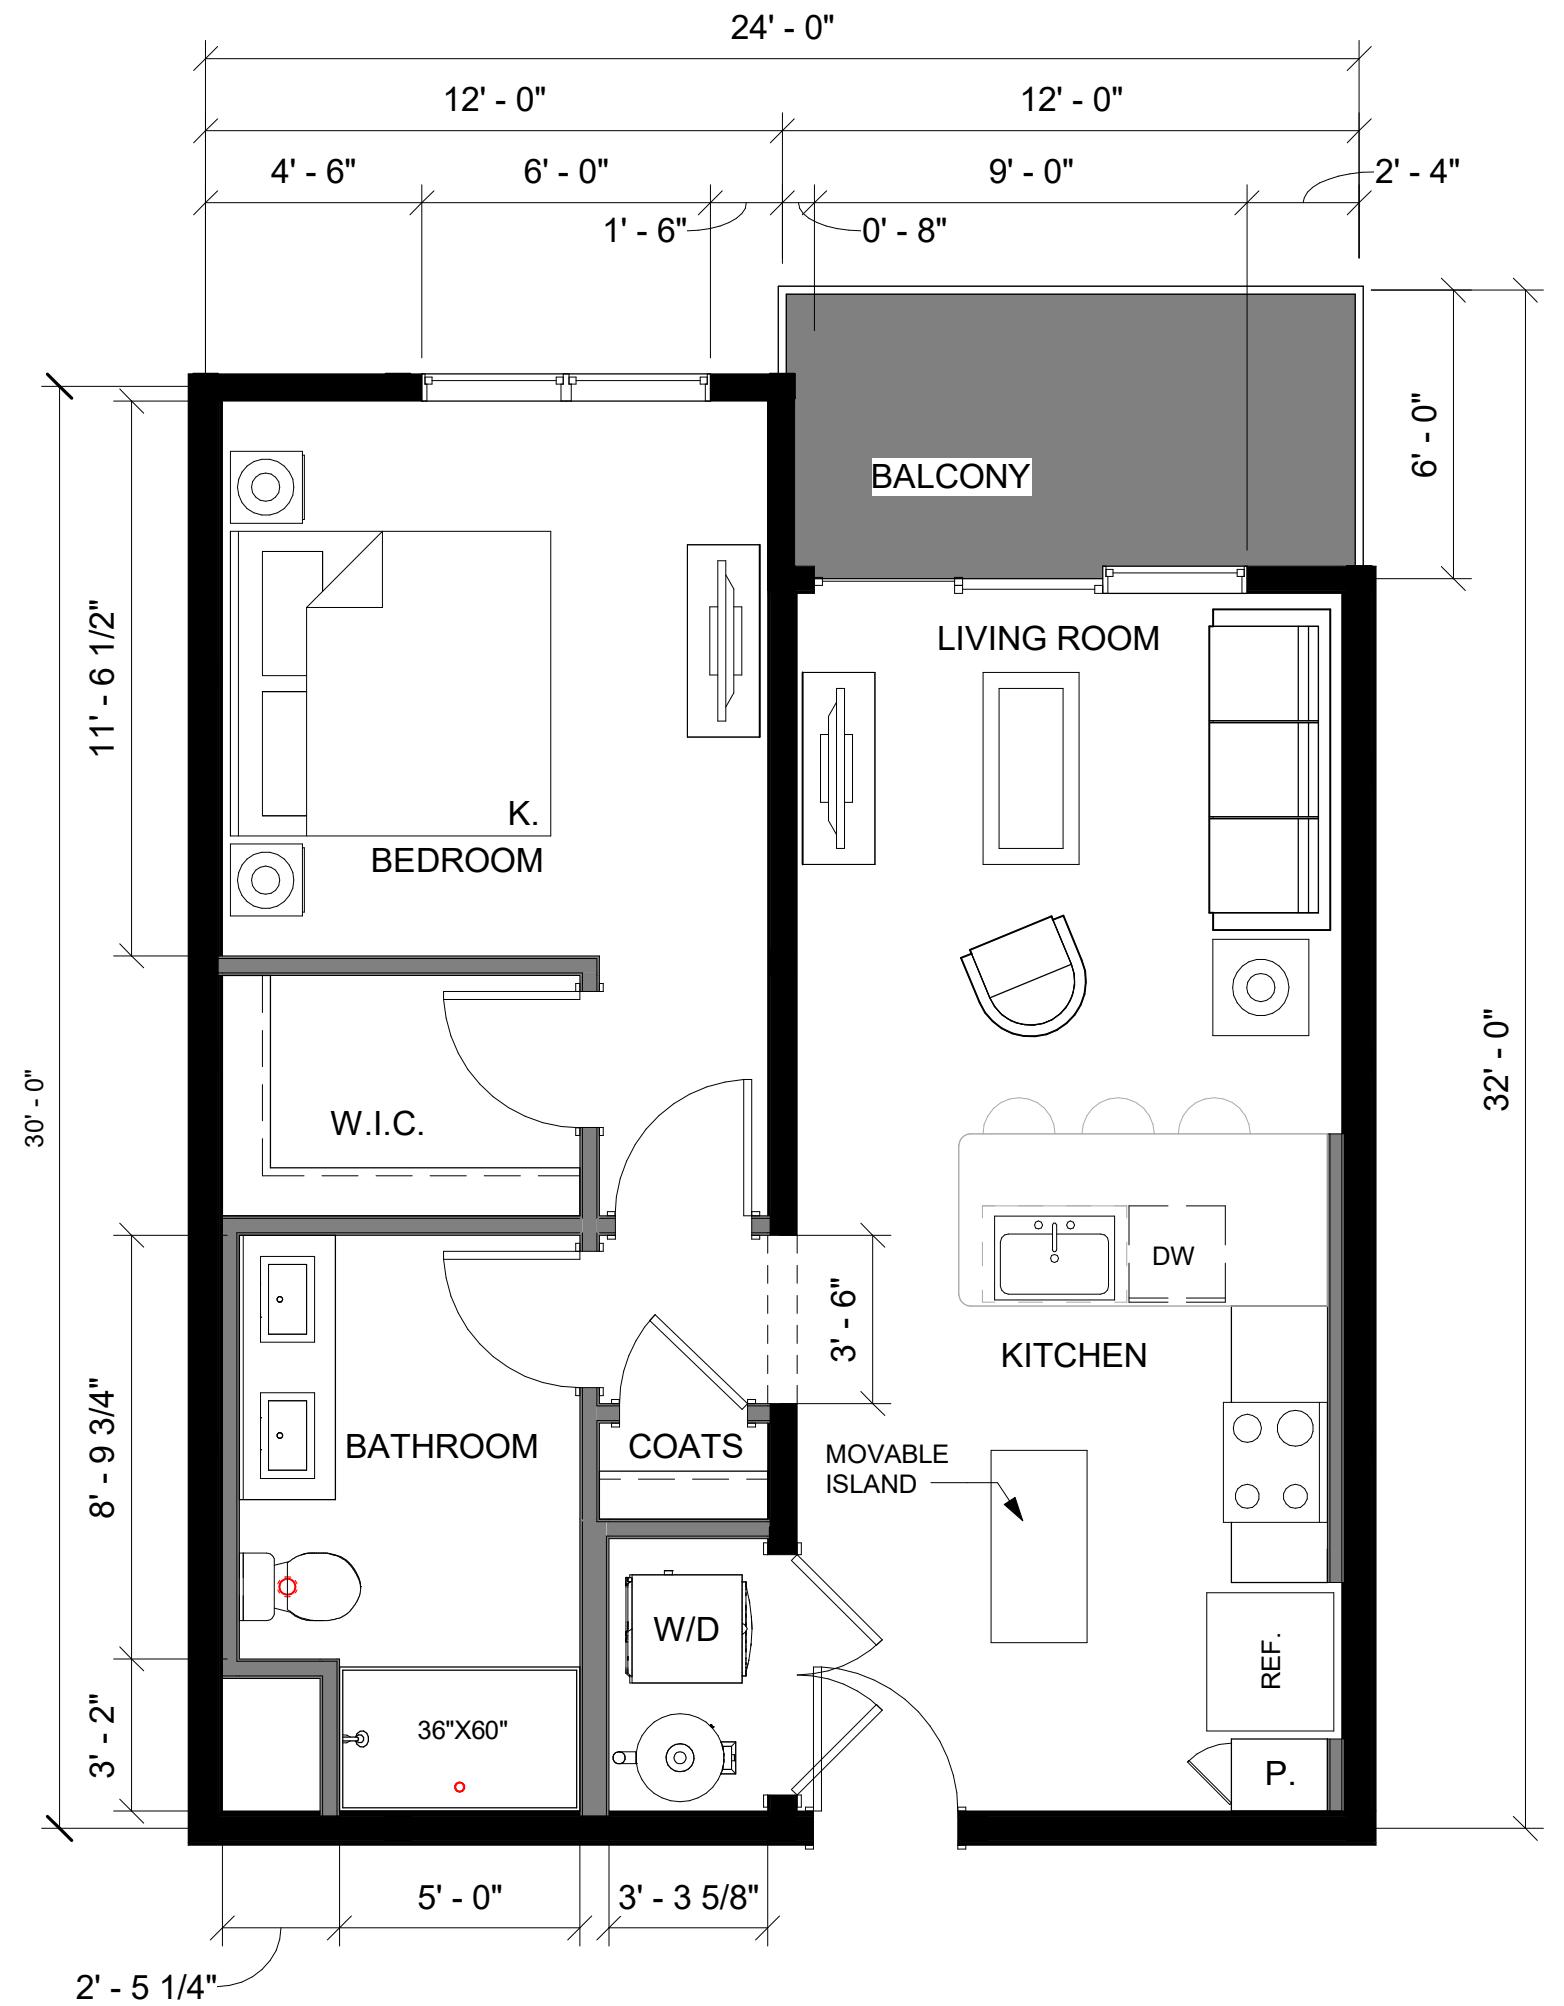

AP-A11-3024-03-H-01-60
A1 686 SF

1 Bed/1 Bath

SCALE: 1/4" = 1'-0"

07/02/2021

these drawings, as well as all specifications, parameters, data, renderings, ideas, concepts, models, improvements, bills of material, other work product or works of authorship in whole or in part conceived, produced, commissioned, or acquired by or for PrescientCo Inc. in connection with the PRESIDENT UNIT PLAN and any and all forms or formats, including without limitation, hard copy or electronic, digital or other computer generated format that are delivered in any form or format are the intellectual property of PrescientCo Inc. PrescientCo Inc. shall be considered the author of such intellectual property for the purposes of copyright and retain all rights in and to such intellectual property. All parties associated with the Project acknowledge and agree the intellectual property of PrescientCo Inc. may/will only be used solely in connection with the Project. All parties associated with the Project further acknowledge and agree the intellectual property of PrescientCo Inc. includes the use of proprietary information, and except as authorized in writing by PrescientCo Inc., shall not disclose the proprietary information or intellectual property of PrescientCo Inc. to third parties.


PRESENTATION PLAN

AP-A11-3026-02-H-01-60
A2 784 SF

1 Bed/1 Bath

SCALE: 1/4" = 1'-0"

07/02/2021

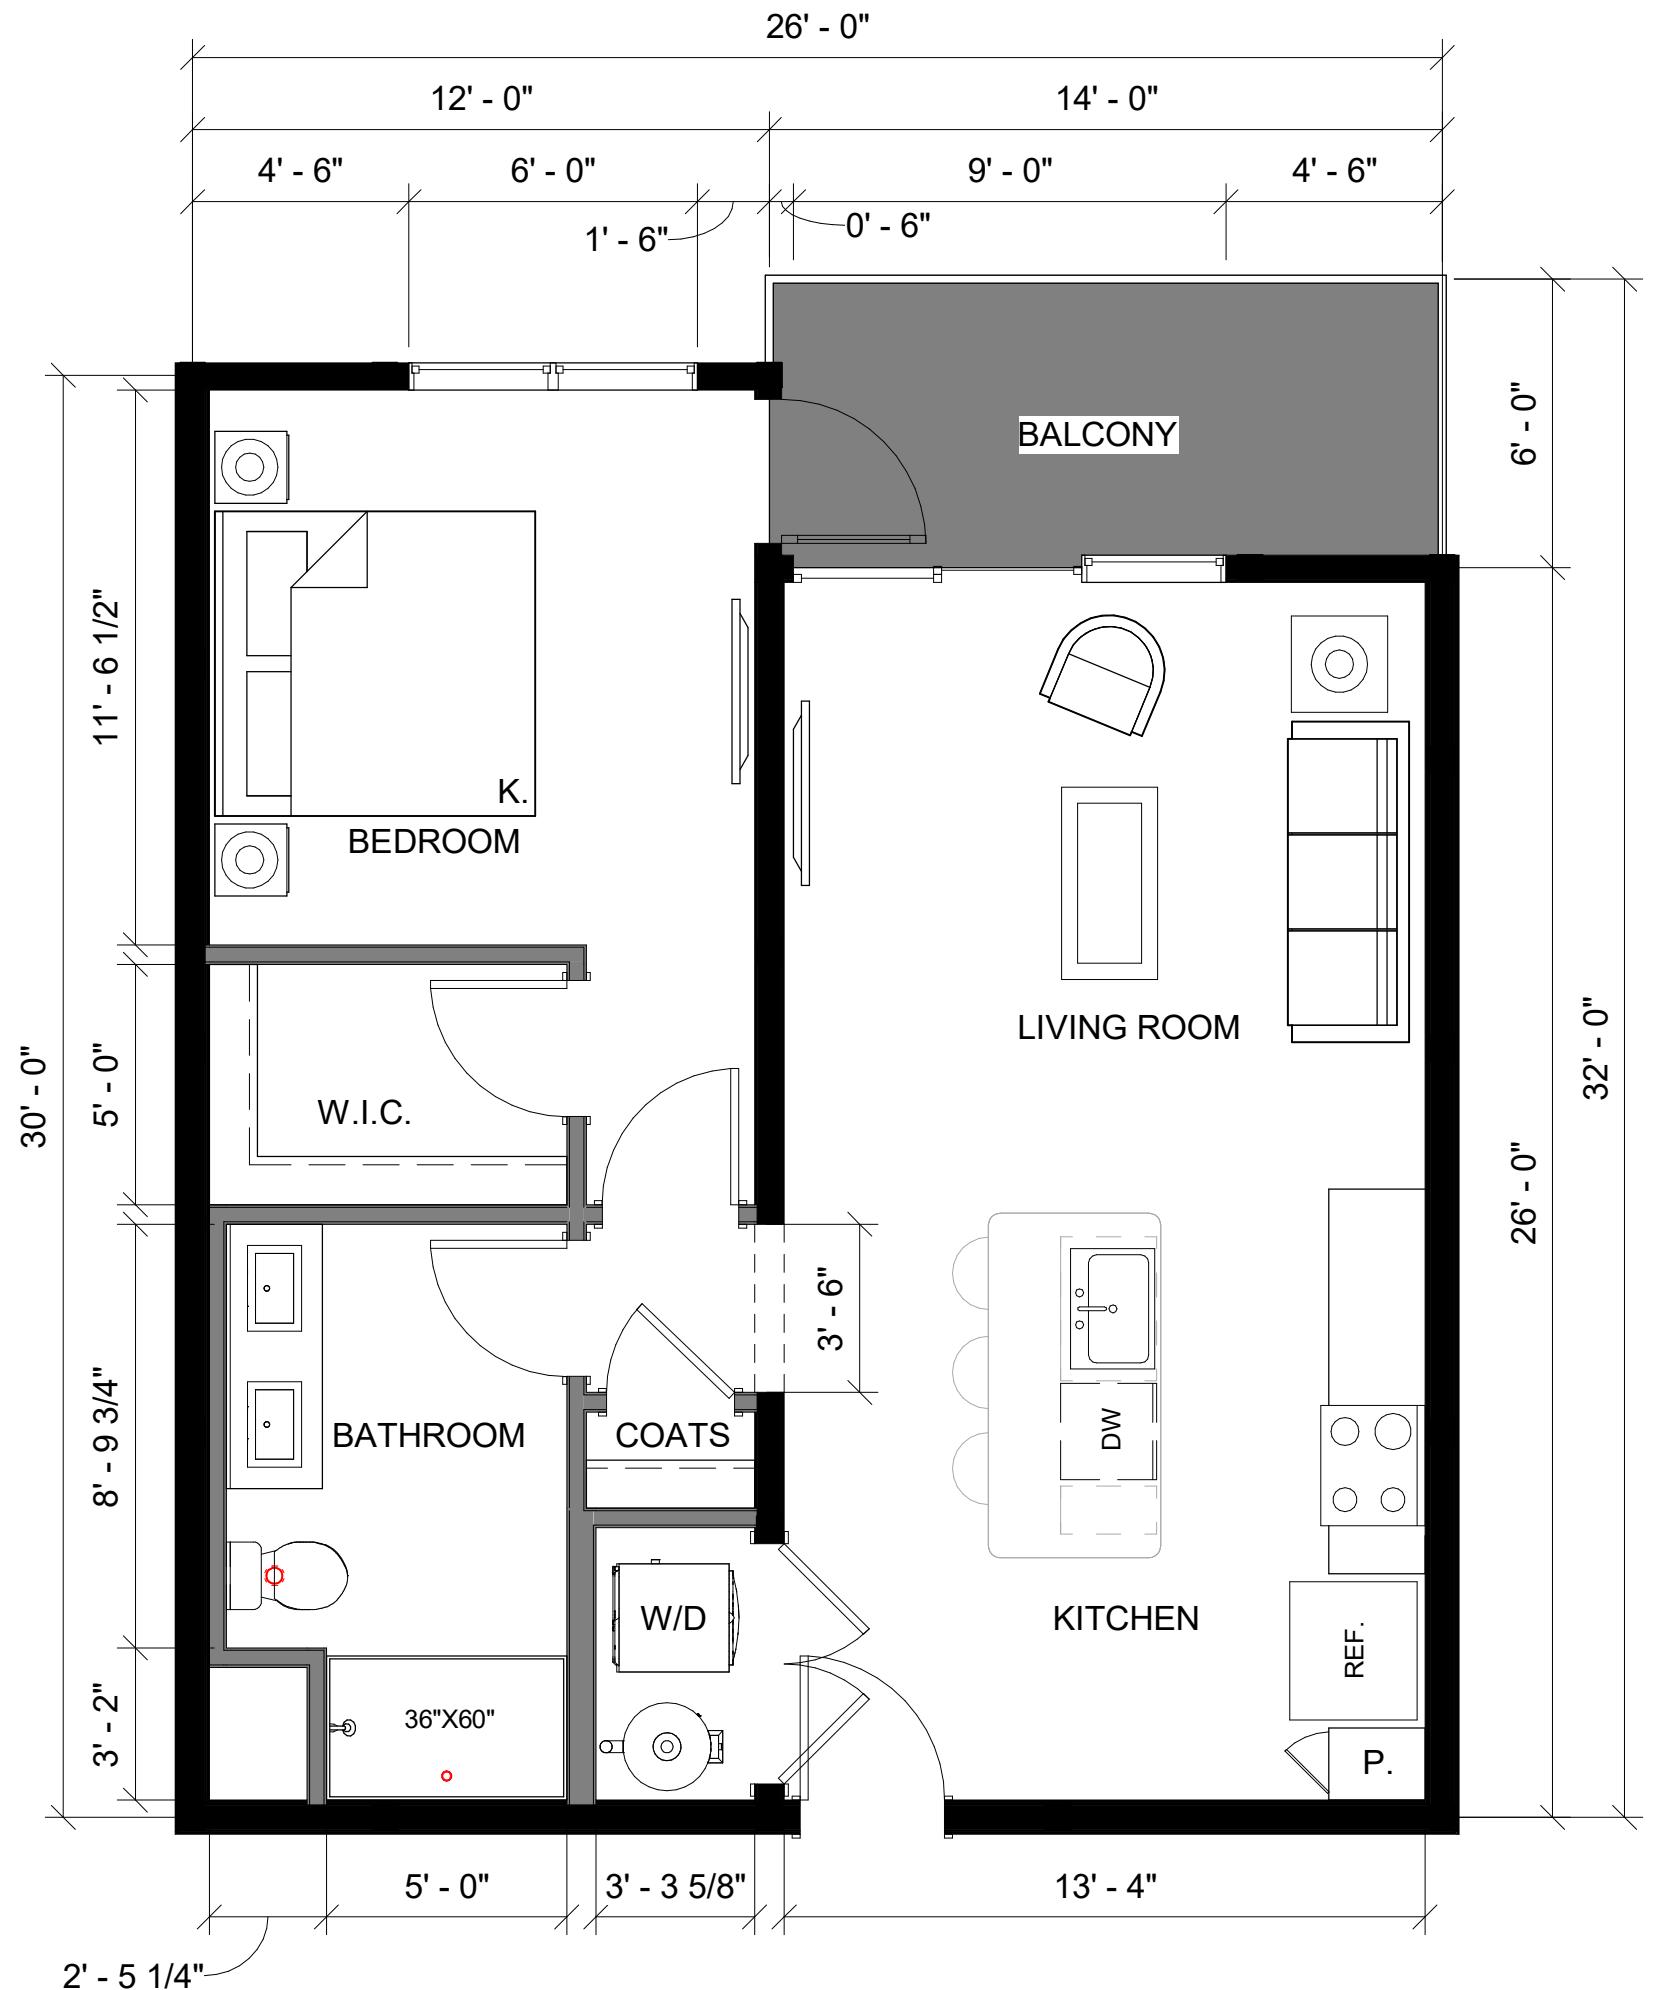

these drawings, as well as all specifications, parameters, bills of lading, renderings, ideas, concepts, models, improvements, bills of material, other work product or works of authorship in whole or in part conceived, produced, commissioned, or acquired by or for PrescientCo Inc. in connection with the PRESIDENT UNIT PLAN and any and all forms or formats, including without limitation, hard copy or electronic, digital or other computer generated format that may be published in any form or format are the intellectual property of PrescientCo Inc. PrescientCo Inc. shall be considered the author of such intellectual property for the purposes of copyright and retain all rights in and to such intellectual property. All parties associated with the Project acknowledge and agree the intellectual property of PrescientCo Inc. may will only be used solely in connection with the Project. All parties associated with the Project further acknowledge and agree the intellectual property of PrescientCo Inc. includes the use of proprietary information, and except as authorized in writing by PrescientCo Inc., shall not disclose the proprietary information or intellectual property of PrescientCo Inc. to third parties.

PRESENTATION PLAN


AP-A11-3224-01-H-01-60

A5 754 SF

1 Bed/1 Bath


SCALE: 1/4" = 1'-0"

07/02/2021

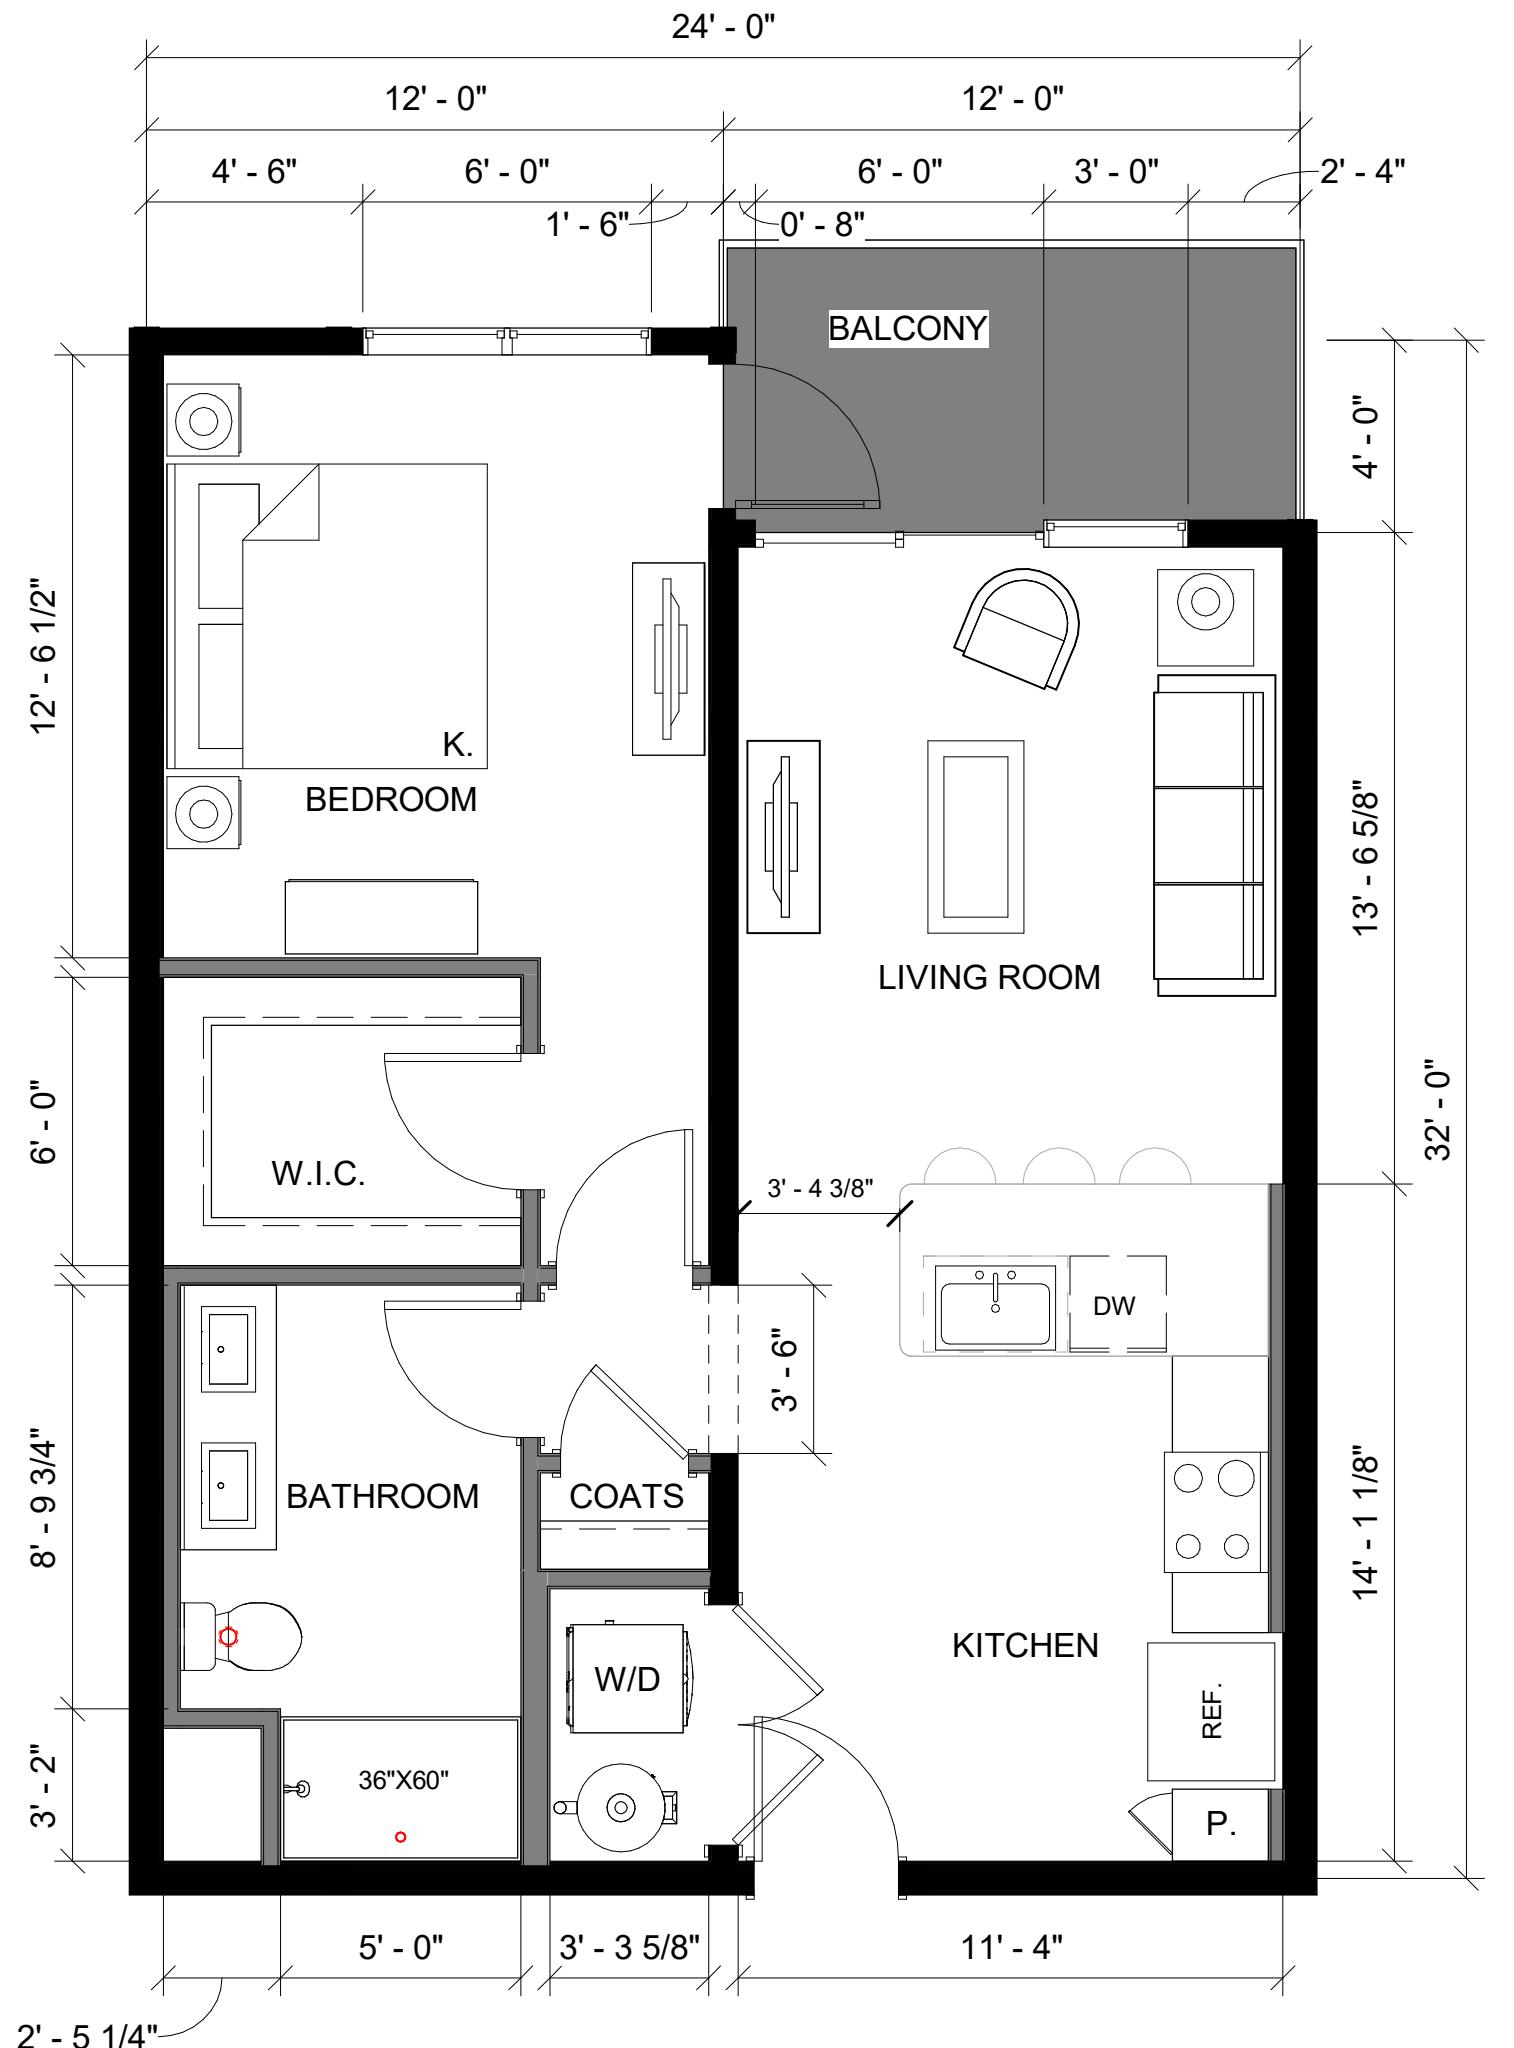

These drawings, as well as all specifications, parameters, data, renderings, ideas, concepts, models, improvements, bills of material, other work product or works of authorship in whole or in part conceived, produced, commissioned, or acquired by or for PrescientCo Inc. in connection with the PRESCIENT UNIT PLAN in any and all forms or formats, including without limitation, hard copy or electronic, digital or other computer generated format that are published in any form or format are the intellectual property of PrescientCo Inc. PrescientCo Inc. shall be considered the author of such intellectual property and shall retain all rights to retain all rights to and to such intellectual property. All parties associated with the Project acknowledge and agree the intellectual property of PrescientCo Inc. may/will only be used solely in connection with the Project. All parties associated with the Project further acknowledge and agree the intellectual property of PrescientCo Inc. includes the use of proprietary information, and except as authorized in writing by PrescientCo Inc., shall not disclose the proprietary information or the intellectual property of PrescientCo Inc. to third parties.

PRESCIENT UNIT PLAN

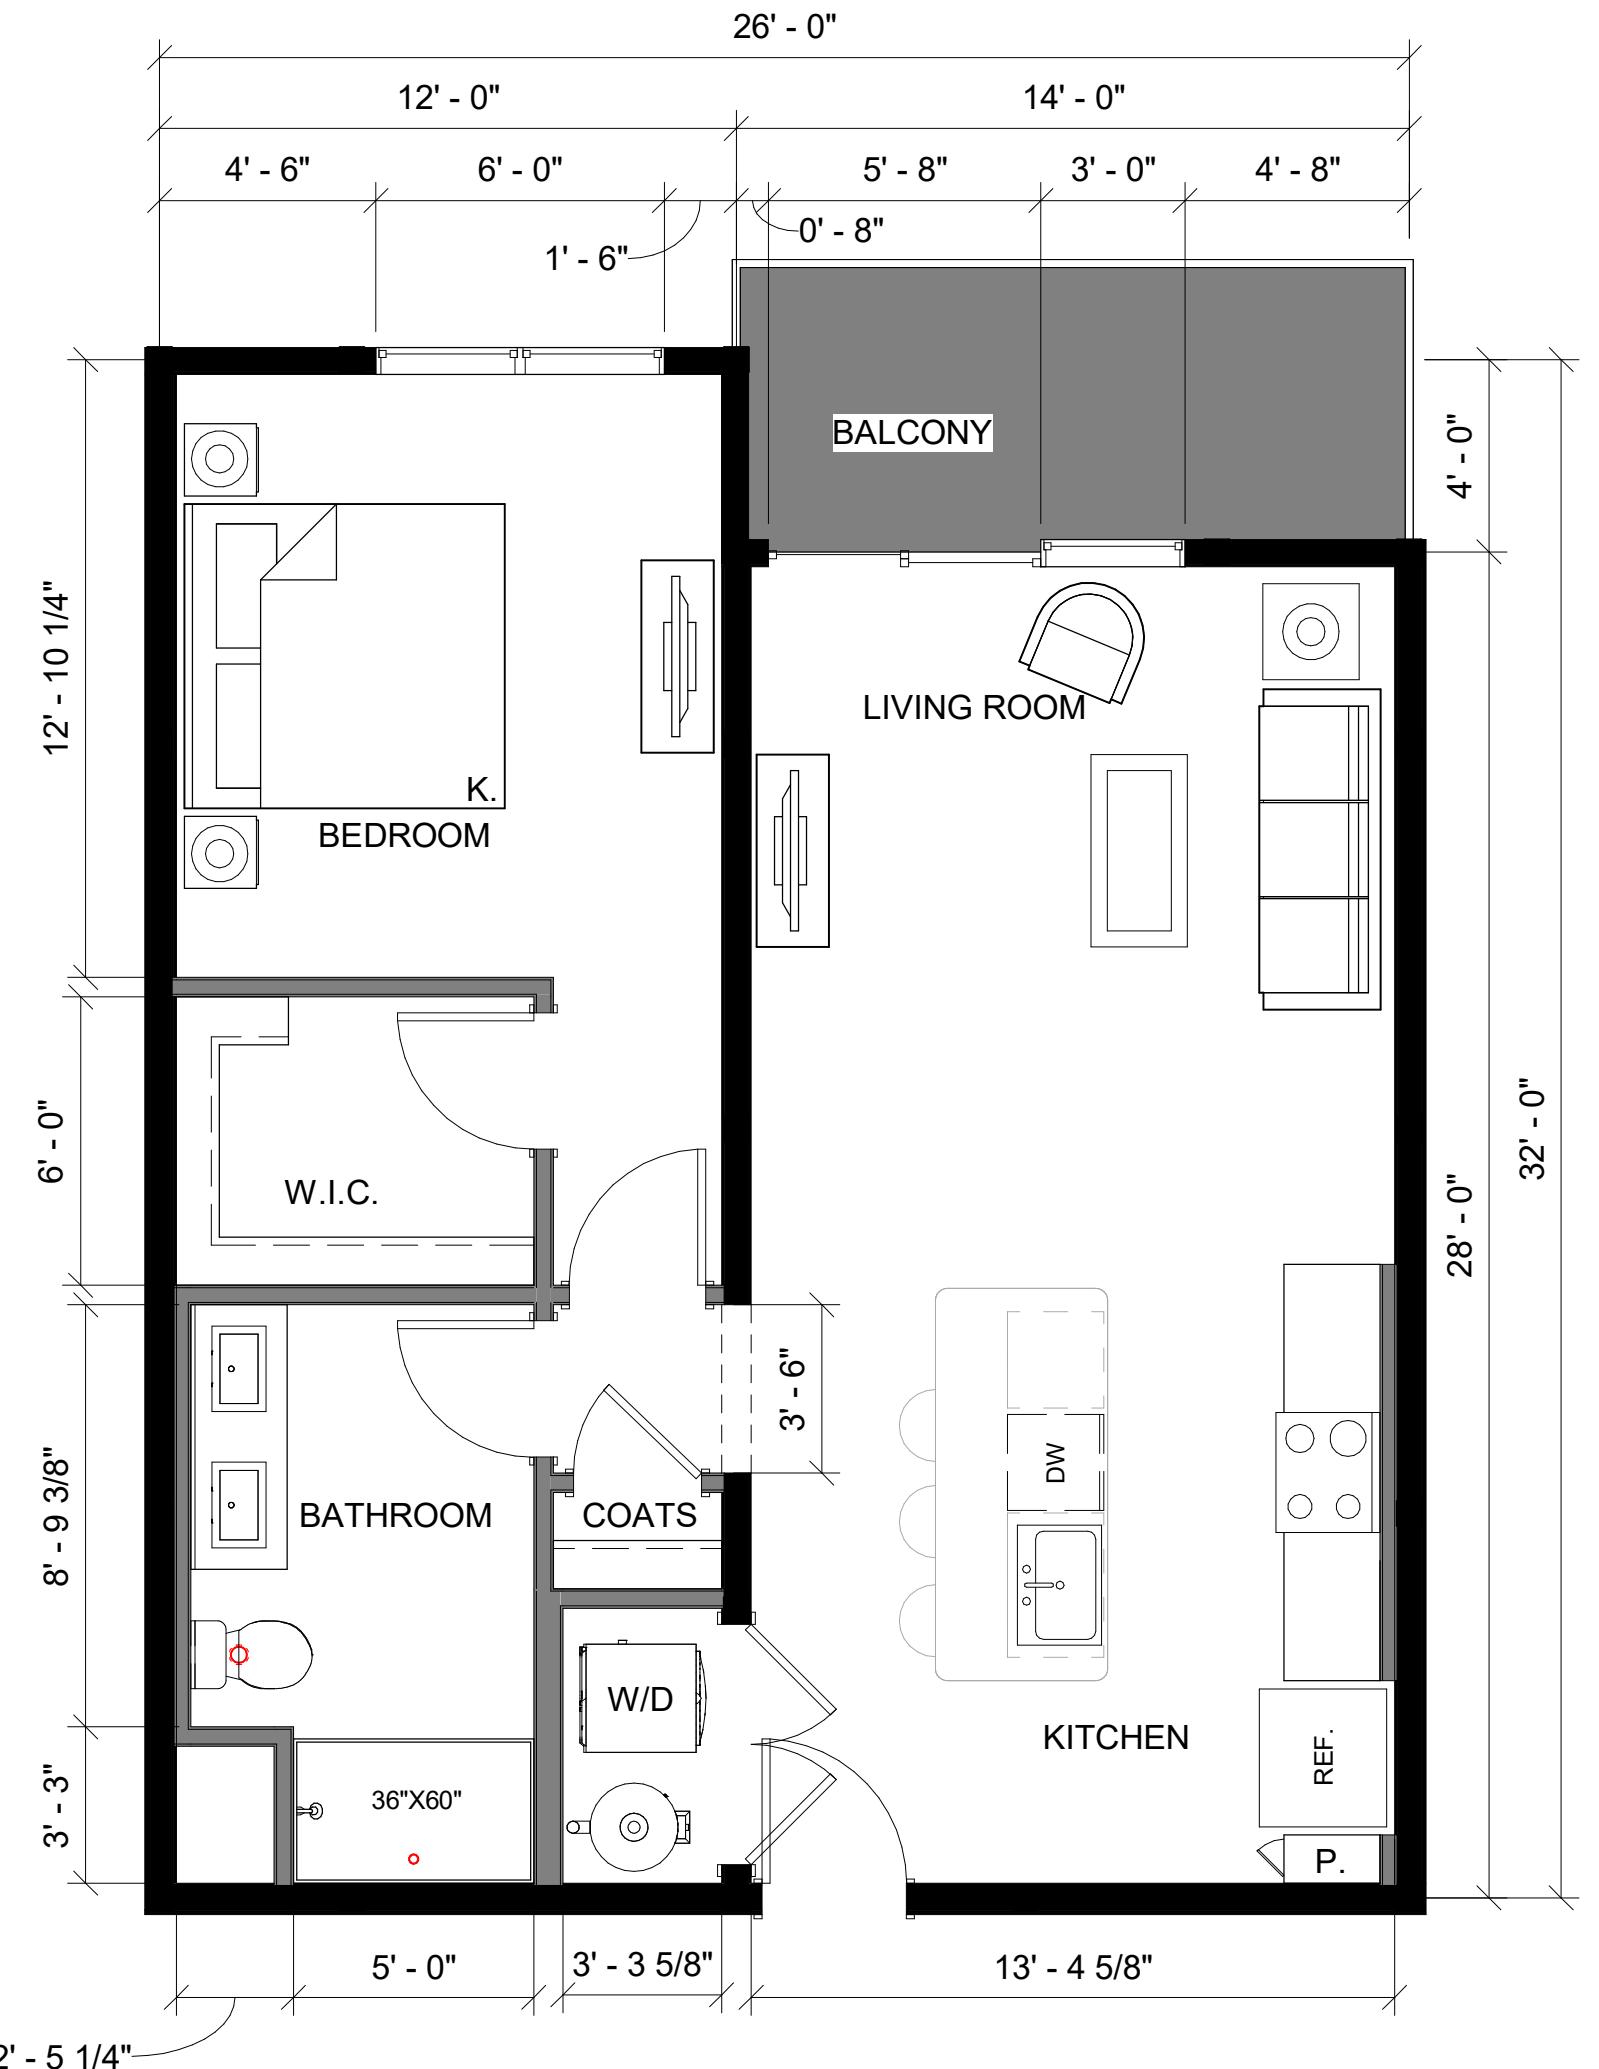

AP-A11-3226-03-H-01-60
A4 791 SF


1 Bed/1 Bath

SCALE: 1/4" = 1'-0"

07/02/2021


these drawings, as well as all specifications, parameters, data, renderings, ideas, concepts, models, improvements, bills of material, other work product or works of authorship in whole or in part conceived, produced, commissioned, or acquired by or for PrescienCo Inc. in connection with the PRESCENT UNIT PLAN and any and all forms or formats, including without limitation, hard copy or electronic, digital or other computer generated format that are or will be used in connection with the PRESCENT UNIT PLAN. In any and all forms or formats, including without limitation, hard copy or electronic, digital or other computer generated format that are or will be used in connection with the PRESCENT UNIT PLAN, PrescienCo Inc. shall be considered the author of such intellectual property for the purposes of copyright and retain all rights in and to such intellectual property. All parties associated with the Project acknowledge and agree the intellectual property of PrescienCo Inc. may/will only be used solely in connection with the Project. All parties associated with the Project further acknowledge and agree the intellectual property of PrescienCo Inc. includes the use of proprietary information, and except as authorized in writing by PrescienCo Inc., shall not disclose the proprietary information or intellectual property of PrescienCo Inc. to third parties.

PRESCIENI UNI PLAN

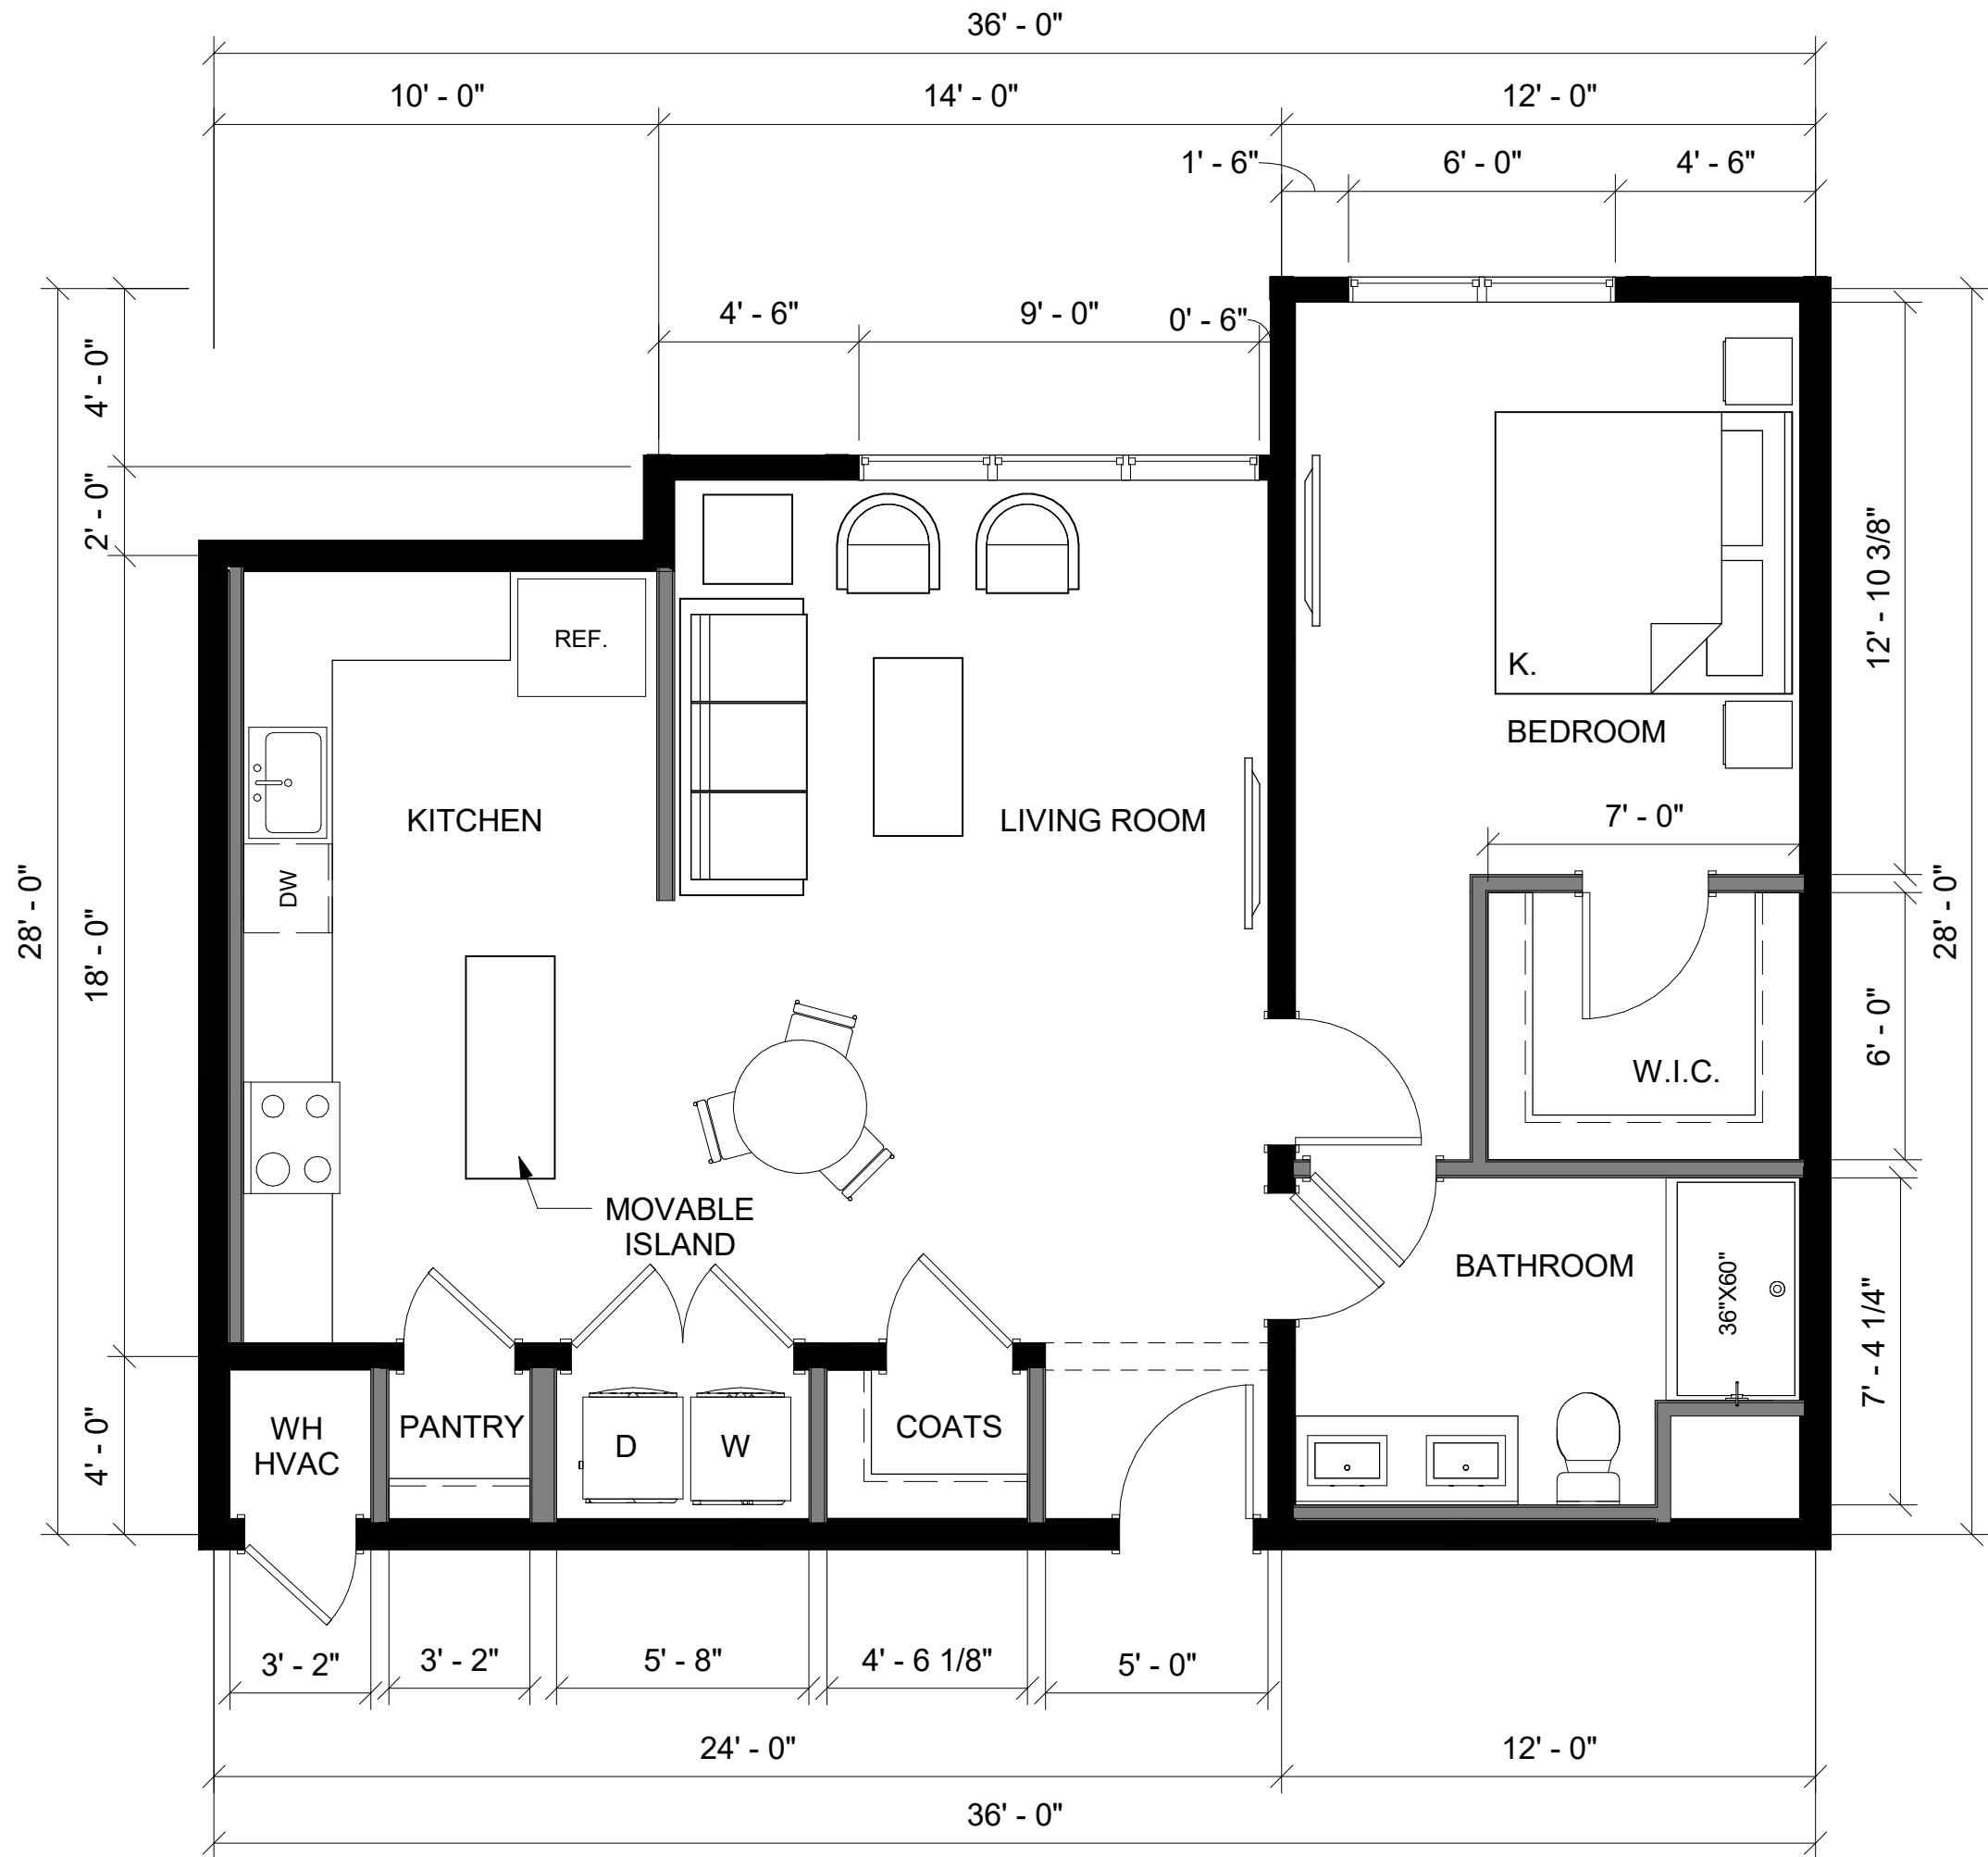

These drawings, as well as all specifications, parameters, data, renderings, ideas, concepts, models, improvements, bills of material, other work product or works of authorship in whole or in part conceived, produced, commissioned, or acquired by or for PrescientCo Inc. in connection with the PRESCIENT UNIT PLANS in any and all forms or formats, including without limitation, hard copy or electronic, digital or other computer generated format that are published in any form or format are the intellectual property of PrescientCo Inc. PrescientCo Inc. shall be considered the author of such intellectual property and shall be the sole owner thereof. All parties shall remain an assignee and to such intellectual property. All parties shall retain all rights and to such intellectual property. All parties associated with the Project acknowledge and agree the intellectual property of PrescientCo Inc. may/will only be used solely in connection with the Project. All parties associated with the Project further acknowledge and agree the intellectual property of PrescientCo Inc. includes the use of proprietary information, and except as authorized in writing by PrescientCo Inc., shall not disclose the proprietary information or the intellectual property of PrescientCo Inc. to third parties.

PRESCIENT UNIT PLANS

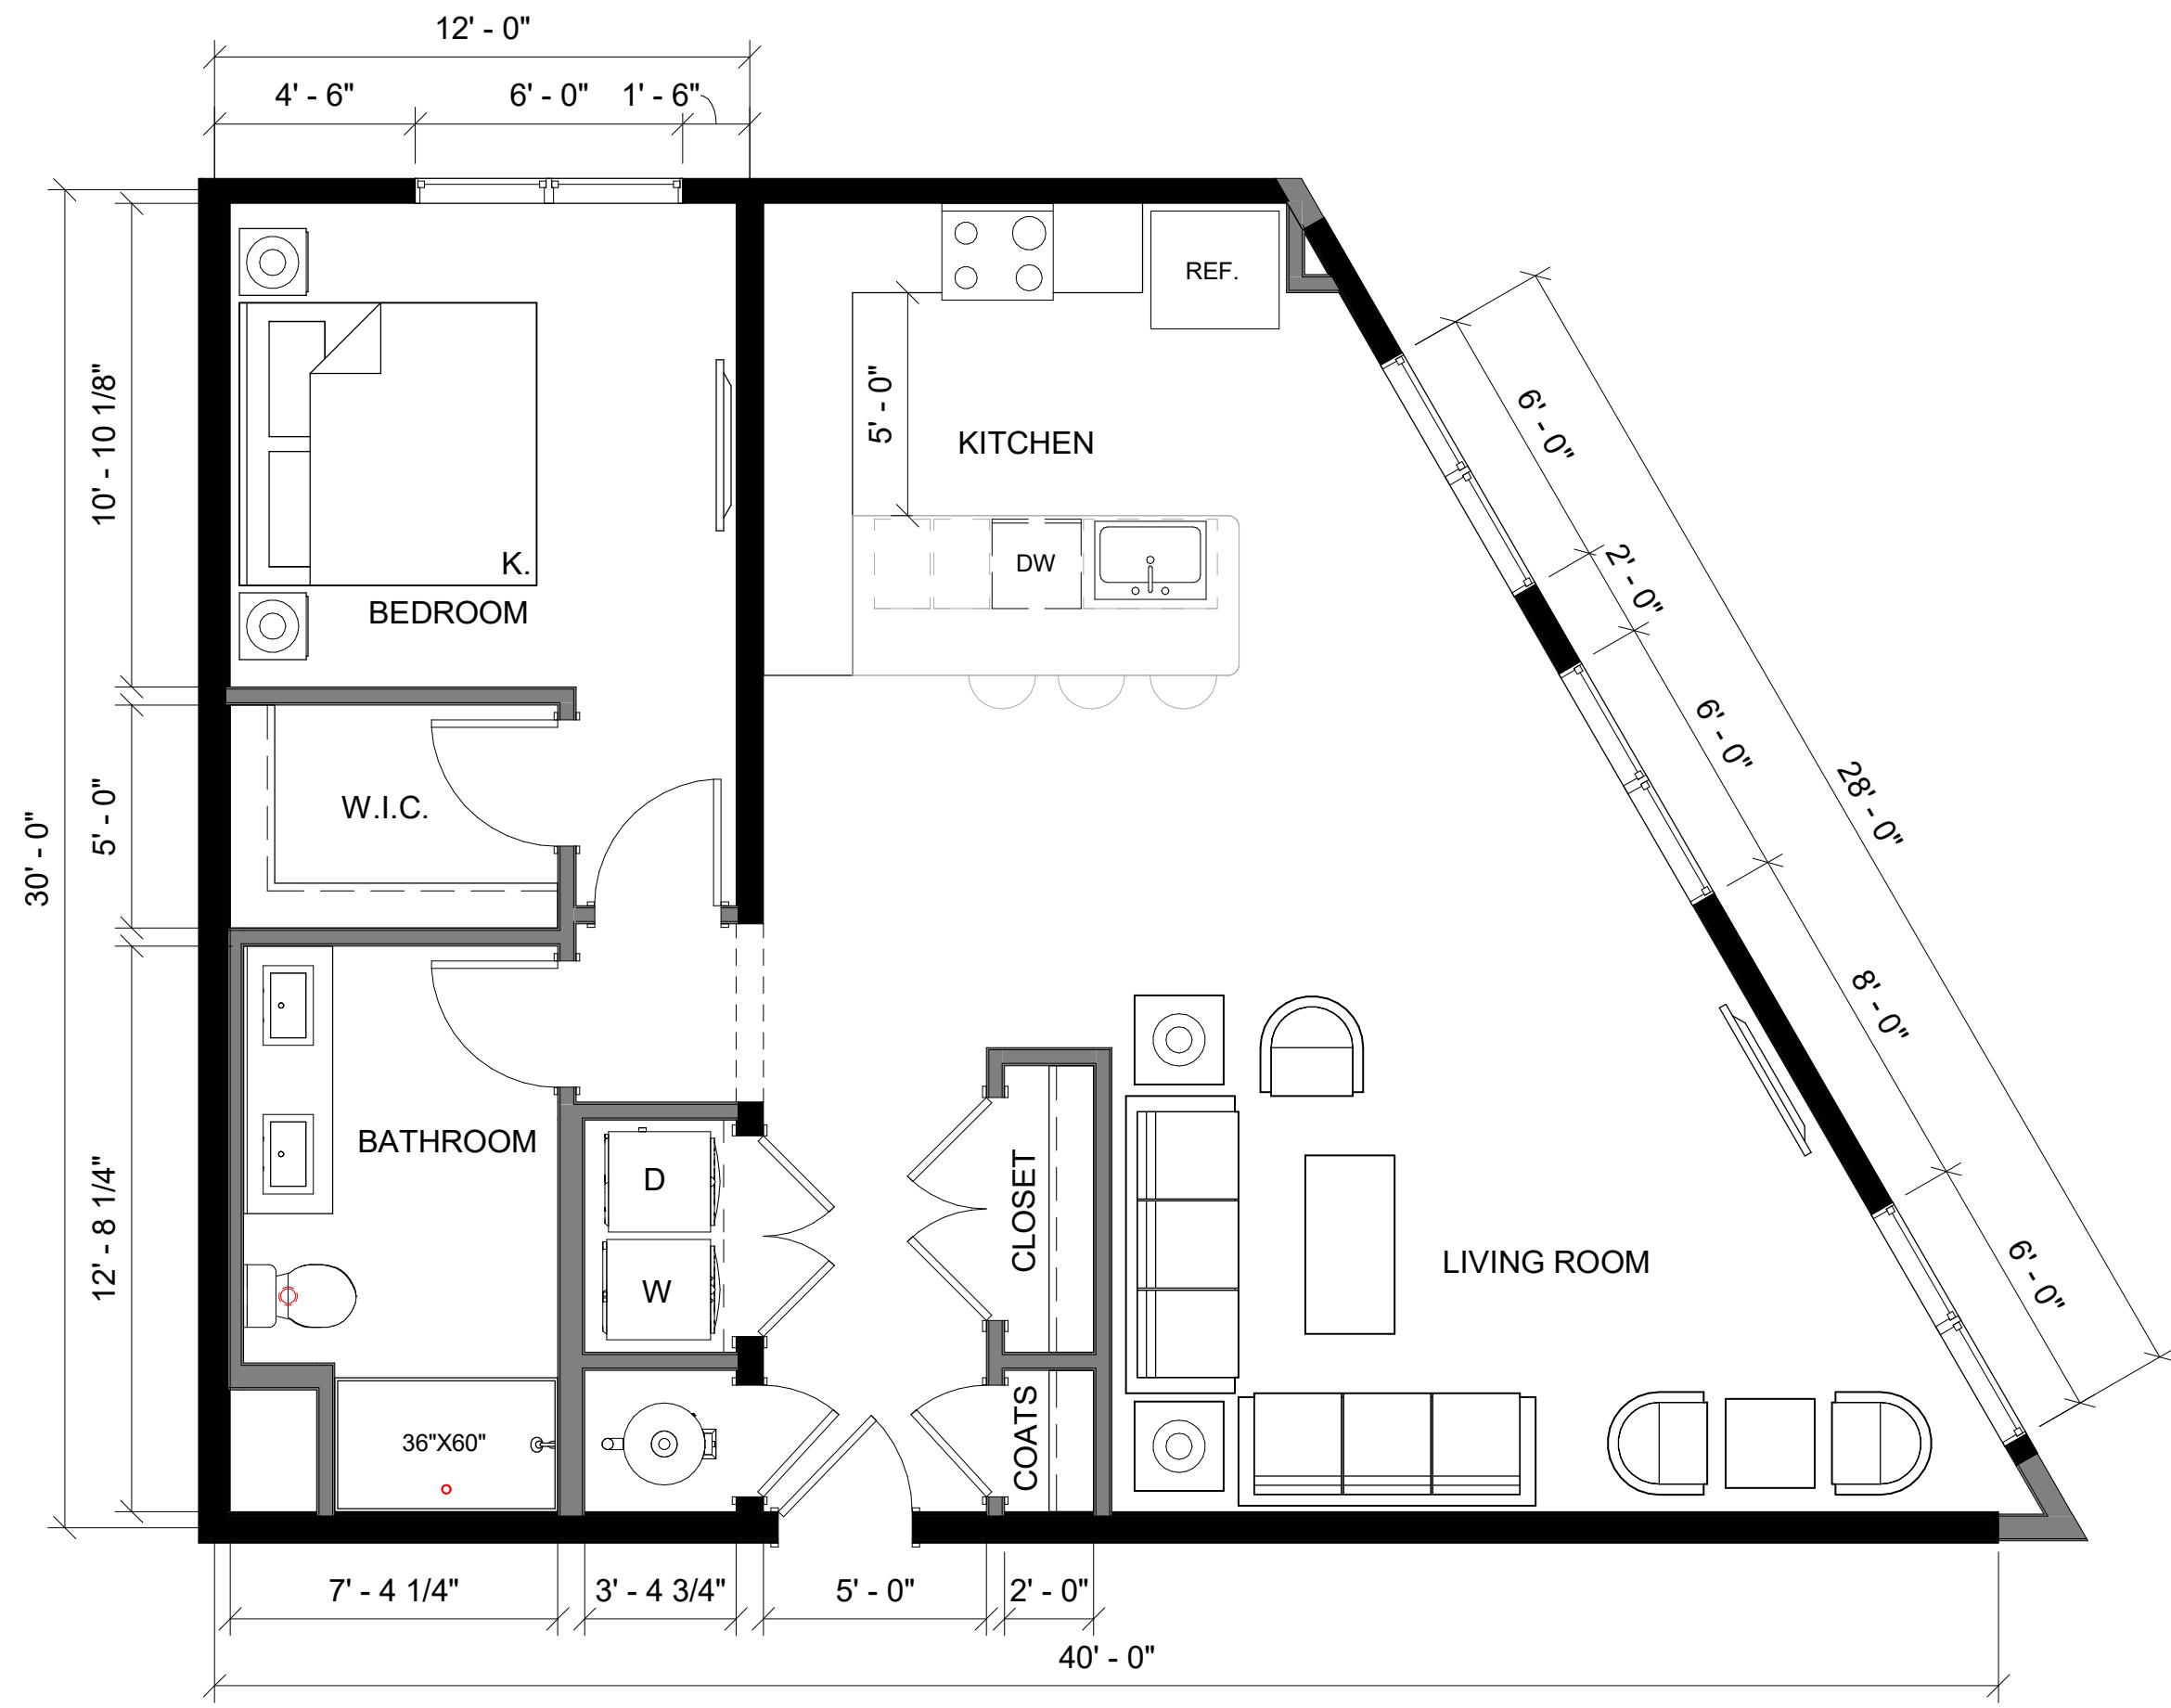

AP-A11-3044-01-O-01-60
A6 1013 SF


1 Bed/1 Bath

SCALE: 1/4" = 1'-0"

07/02/2021

These drawings, as well as all specifications, parameters, data, renderings, ideas, concepts, models, improvements, bills of material, other work product or works of authorship in whole or in part conceived, produced, commissioned, or acquired by or for PrescientCo Inc. in connection with the PRESCIENT UNIT PLAN in any and all forms or formats, including without limitation, hard copy or electronic, digital or other computer generated format that are published in any form or format are the intellectual property of PrescientCo Inc. PrescientCo Inc. shall be considered the author of such intellectual property and shall own the property and retain all rights, title and to such intellectual property. All parties associated with the Project acknowledge and agree the intellectual property of PrescientCo Inc. may/will only be used solely in connection with the Project. All parties associated with the Project further acknowledge and agree the intellectual property of PrescientCo Inc. includes the use of proprietary information, and except as authorized in writing by PrescientCo Inc., shall not disclose the proprietary information or the intellectual property of PrescientCo Inc. to third parties.

PRESCIENT UNIT PLAN

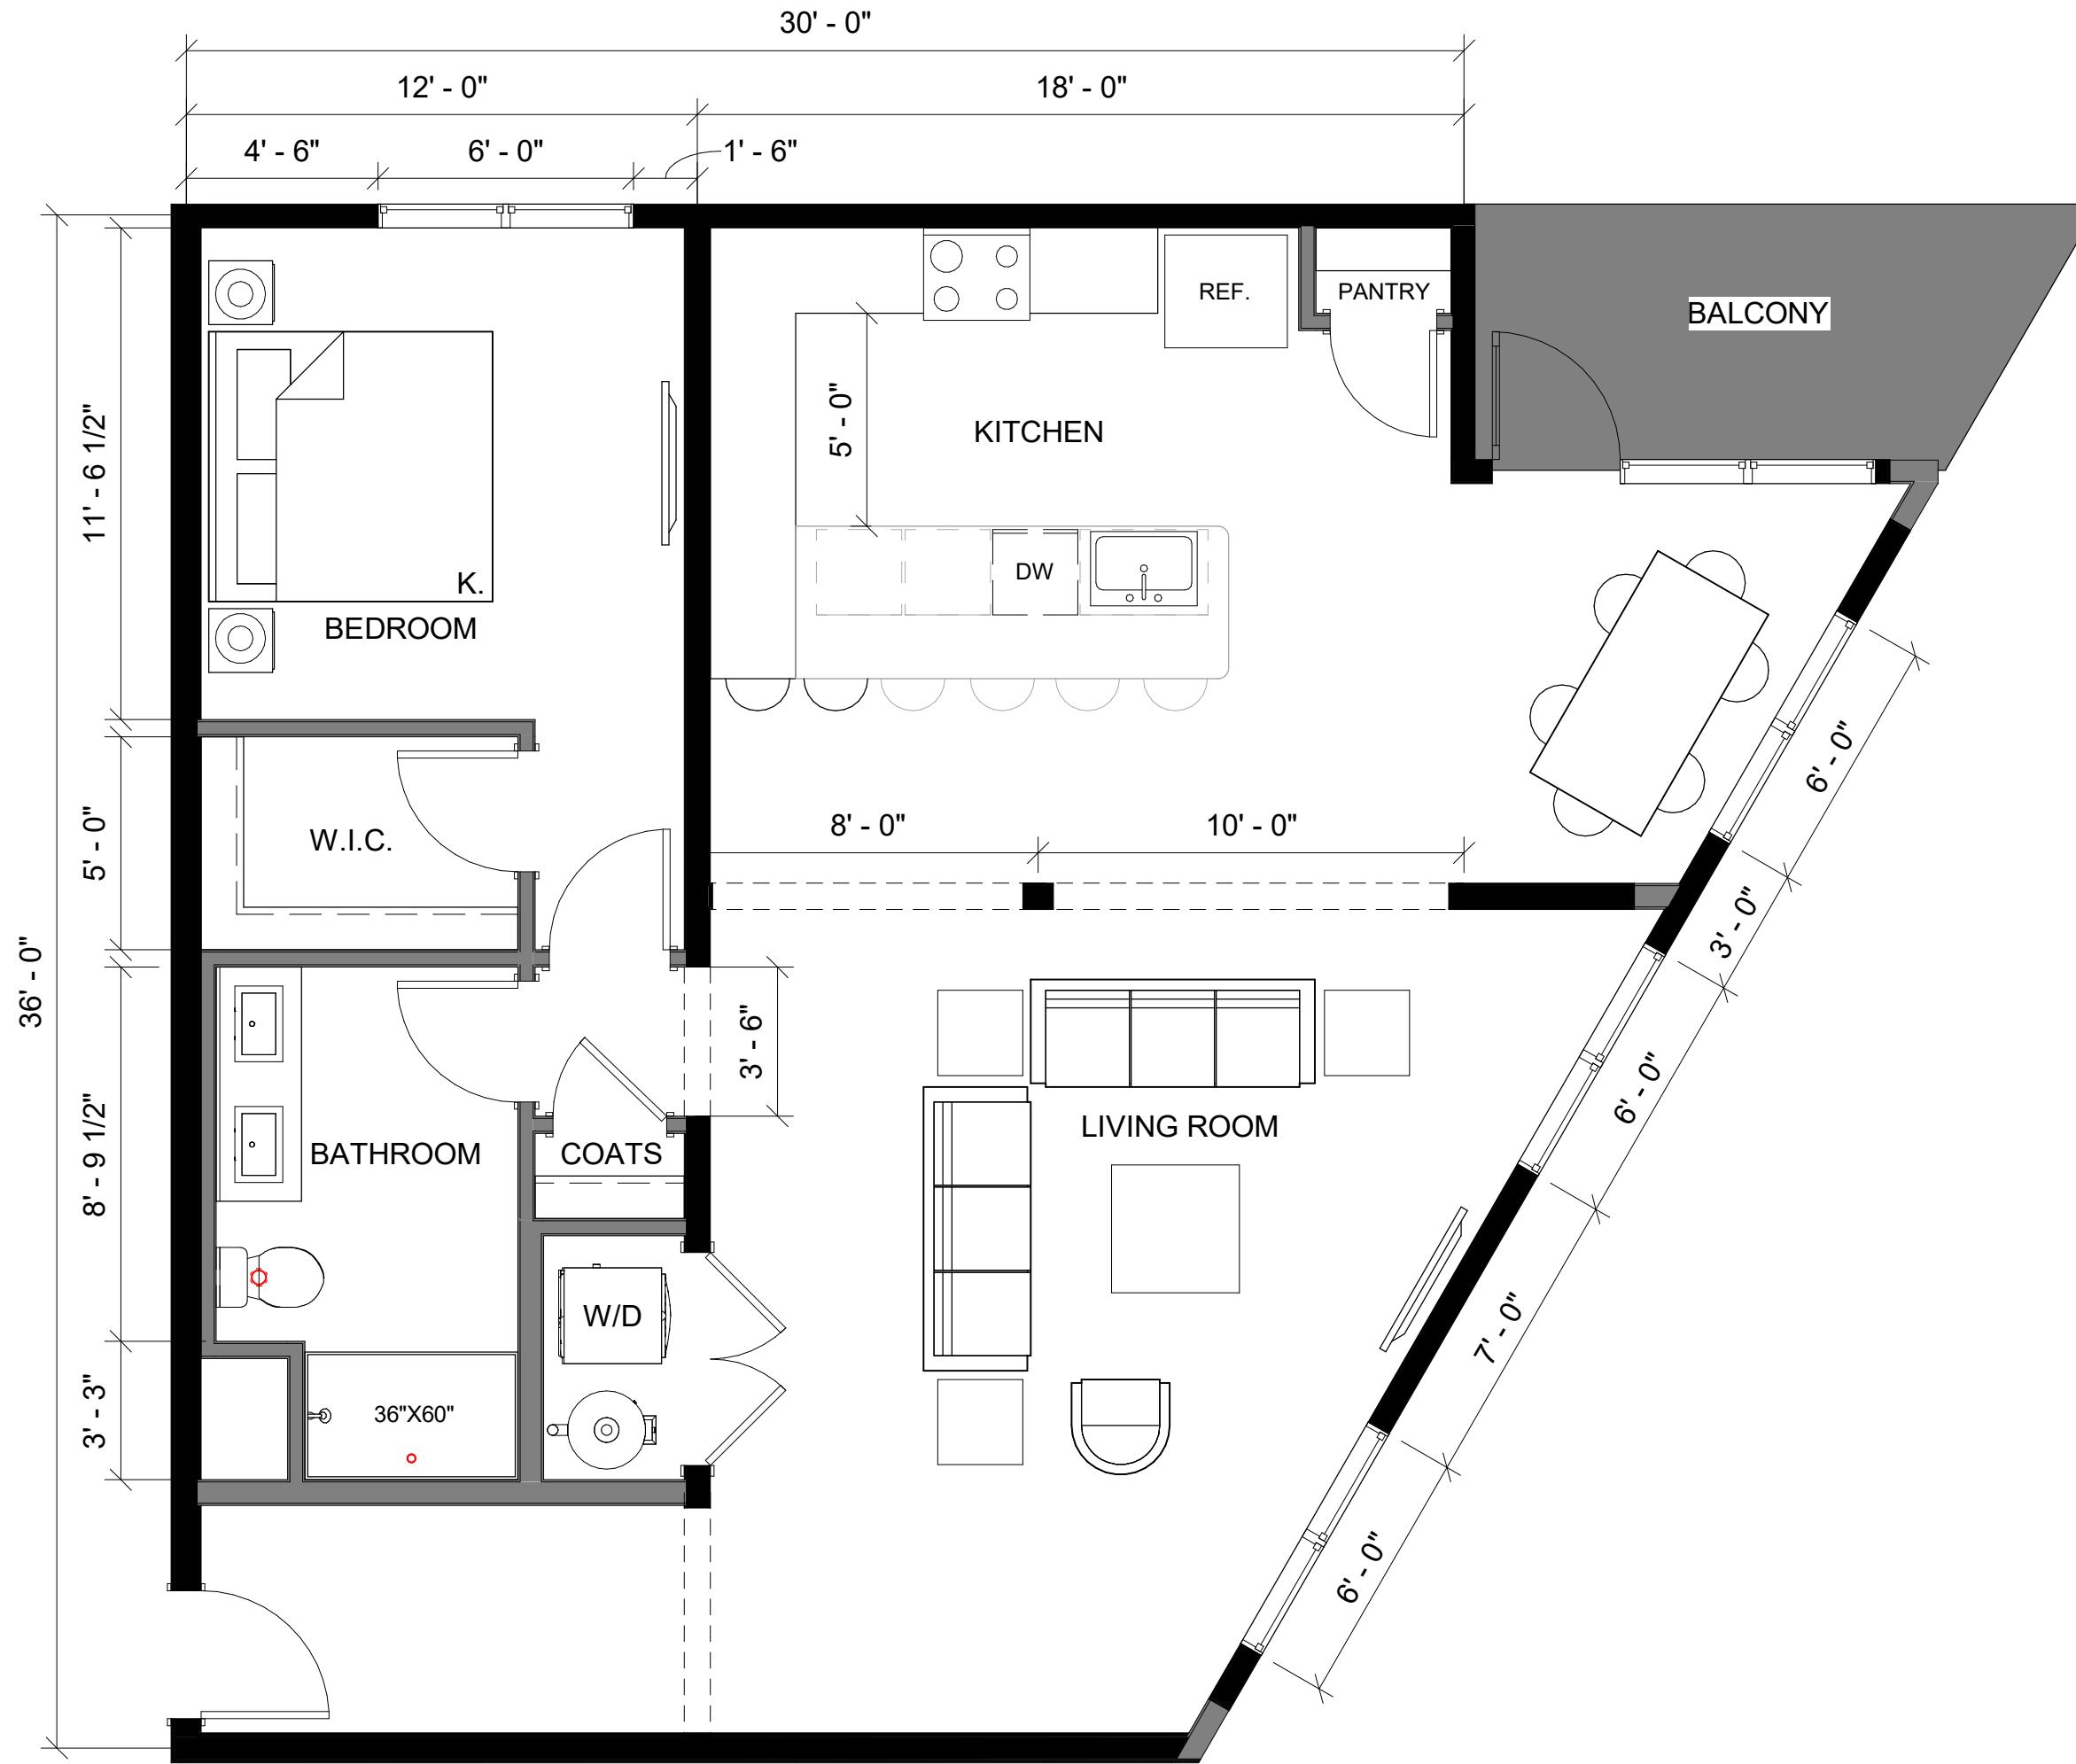

these drawings, as well as all specifications, parameters, data, renderings, ideas, concepts, models, improvements, bills of material, other work product or works of authorship in whole or in part conceived, produced, commissioned, or acquired by or for PrescientCo Inc. in connection with the PRESIDENT UNIT PLAN and any and all forms or formats, including without limitation, hard copy or electronic, digital or other computer generated format that may be used to implement the intellectual property of PrescientCo Inc. PrescientCo Inc. shall be considered the author of such intellectual property for the purposes of copyright and retain all rights in and to such intellectual property. All parties associated with the Project acknowledge and agree the intellectual property of PrescientCo Inc. may/will only be used solely in connection with the Project. All parties associated with the Project further acknowledge and agree the intellectual property of PrescientCo Inc. includes the use of proprietary information, and except as authorized in writing, PrescientCo Inc. shall not disclose the proprietary information or intellectual property of PrescientCo Inc. to third parties.

PRESIDENTIAL PLAN



These drawings, as well as all specifications, parameters, data, renderings, ideas, concepts, models, improvements, bills of material, other work product or works of authorship in whole or in part conceived, produced, commissioned, or acquired by or for PrescientCo Inc. in connection with the PRESCENT UNIT PLAN in any and all forms or formats, including without limitation, hard copy or electronic, digital or other computer generated formats that are published in any form or format are the intellectual property of PrescientCo Inc. PrescientCo Inc. shall be considered the author of such intellectual property and the owner of the rights therein and all rights in and to such intellectual property. All parties associated with the Project acknowledge and agree the intellectual property of PrescientCo Inc. may/will only be used solely in connection with the Project. All parties associated with the Project further acknowledge and agree the intellectual property of PrescientCo Inc. includes the use of proprietary information, and except as authorized in writing by PrescientCo Inc., shall not disclose the proprietary information or the intellectual property of PrescientCo Inc. to third parties.

PRESCENT UNIT PLAN



AP-B22-3238-05-I-01-60
B2 1171 SF

2 Bed/2 Bath

SCALE: 1/4" = 1'-0"

07/02/2021